




NOTES
DIMENSIONS TO BE CONFIRMED
ON SITE

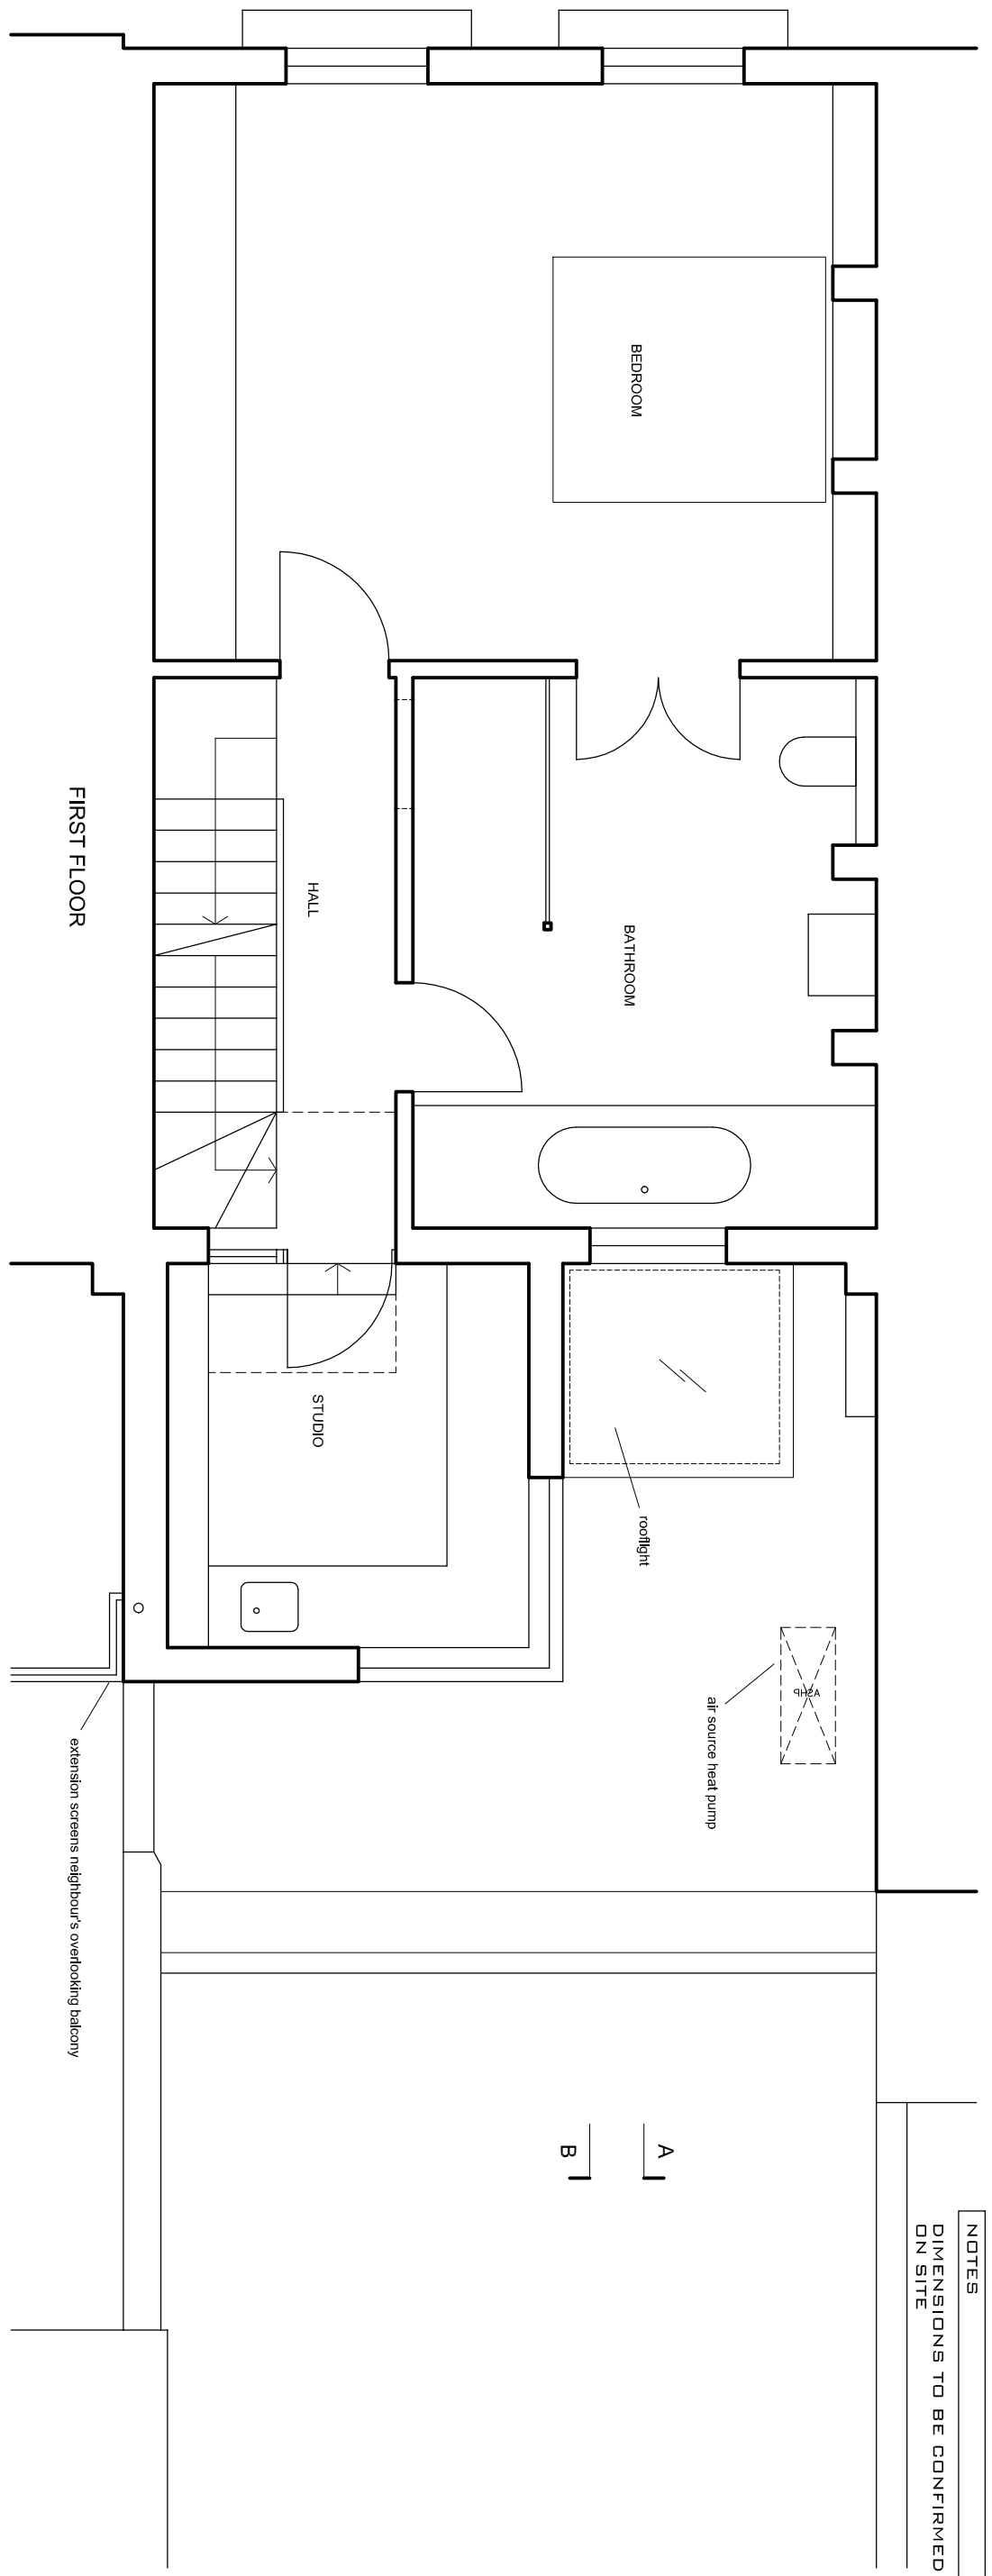

FIRST FLOOR

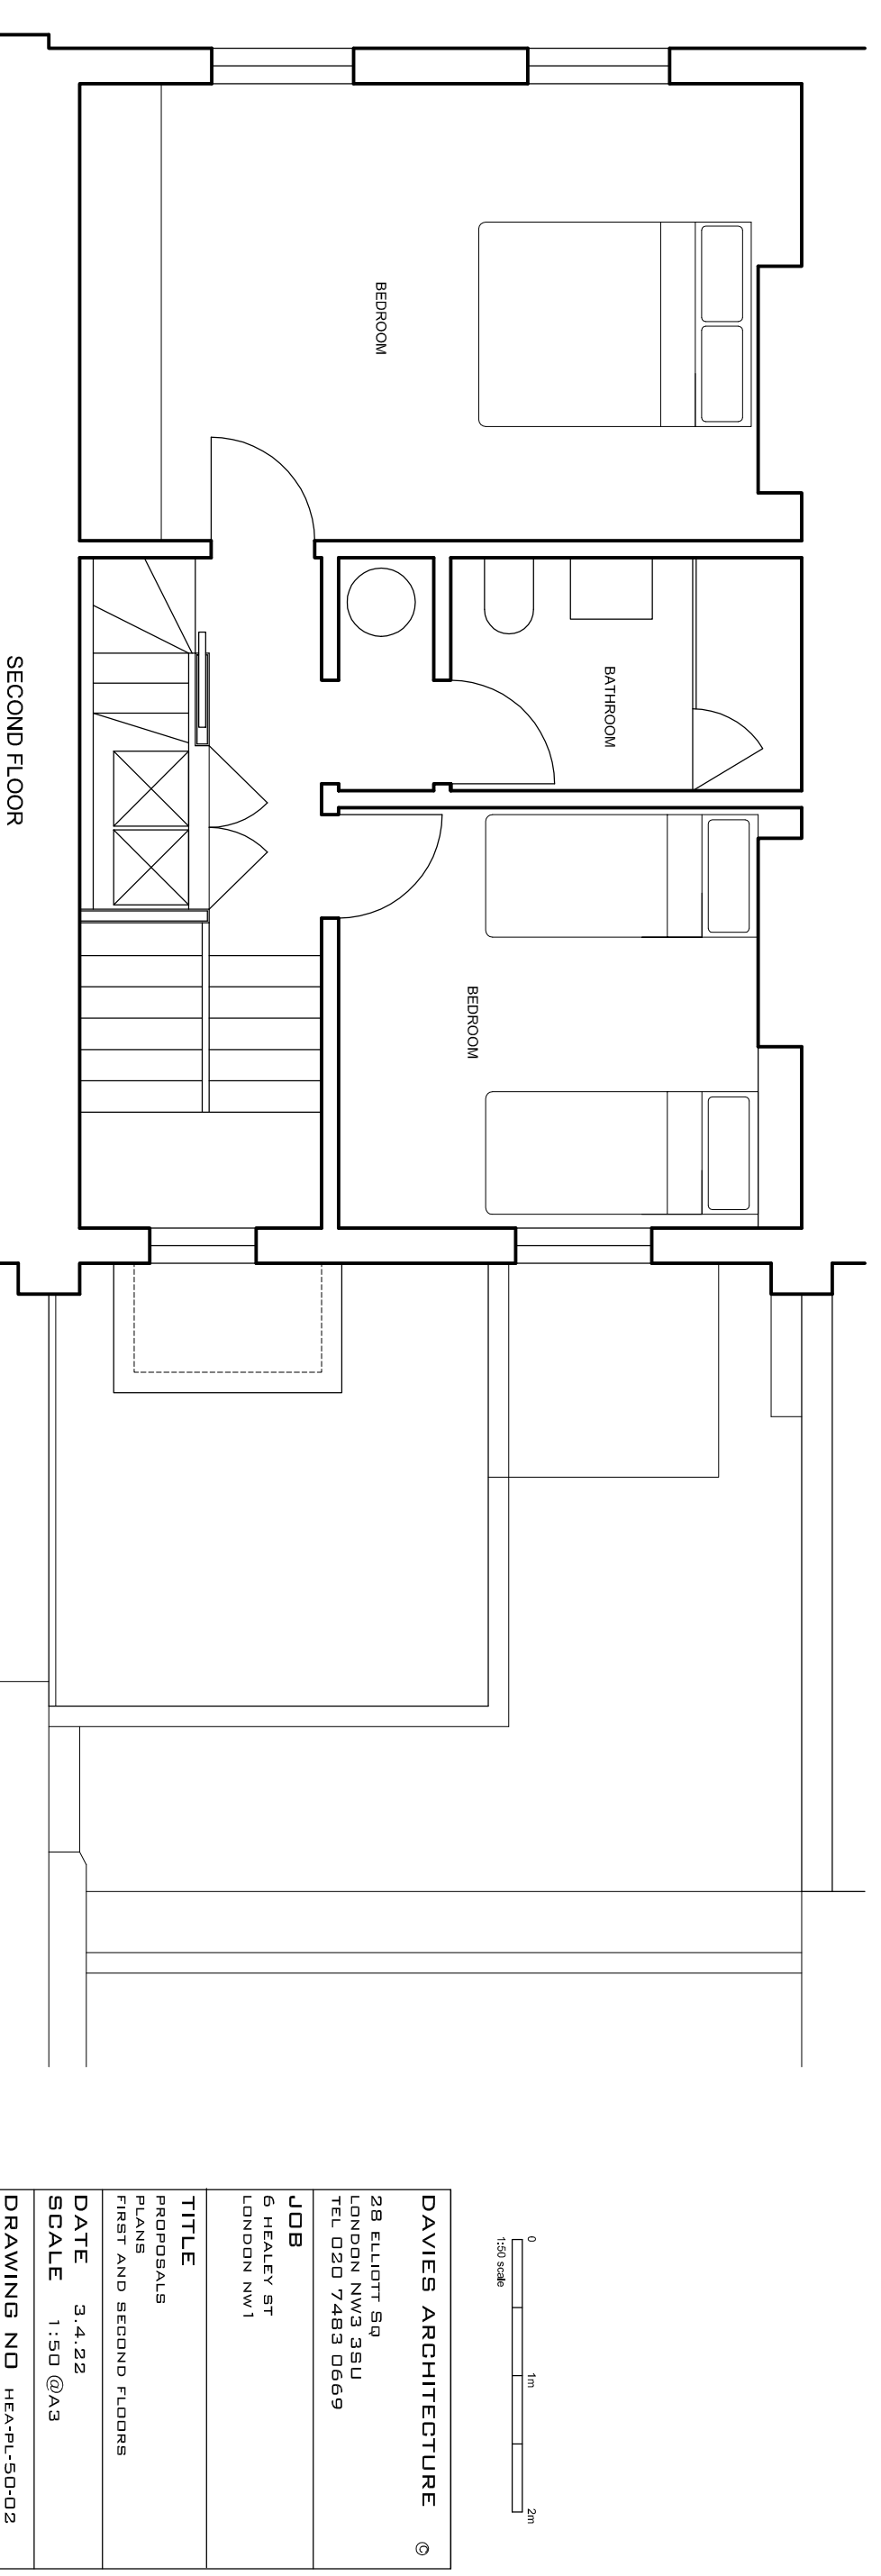

SECOND FLOOR

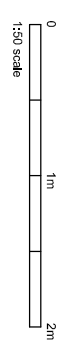

DAVIES ARCHITECTURE ©
28 ELLIOTT SQ LONDON NW3 3SU TEL 020 7483 0669
JOB 6 HEALEY ST LONDON NW1
TITLE PROPOSALS PLANS FIRST AND SECOND FLOORS
DATE 3.4.22
SCALE 1:50 @A3
DRAWING NO HEA-PL-50-02