
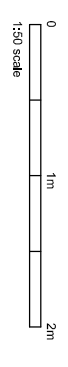
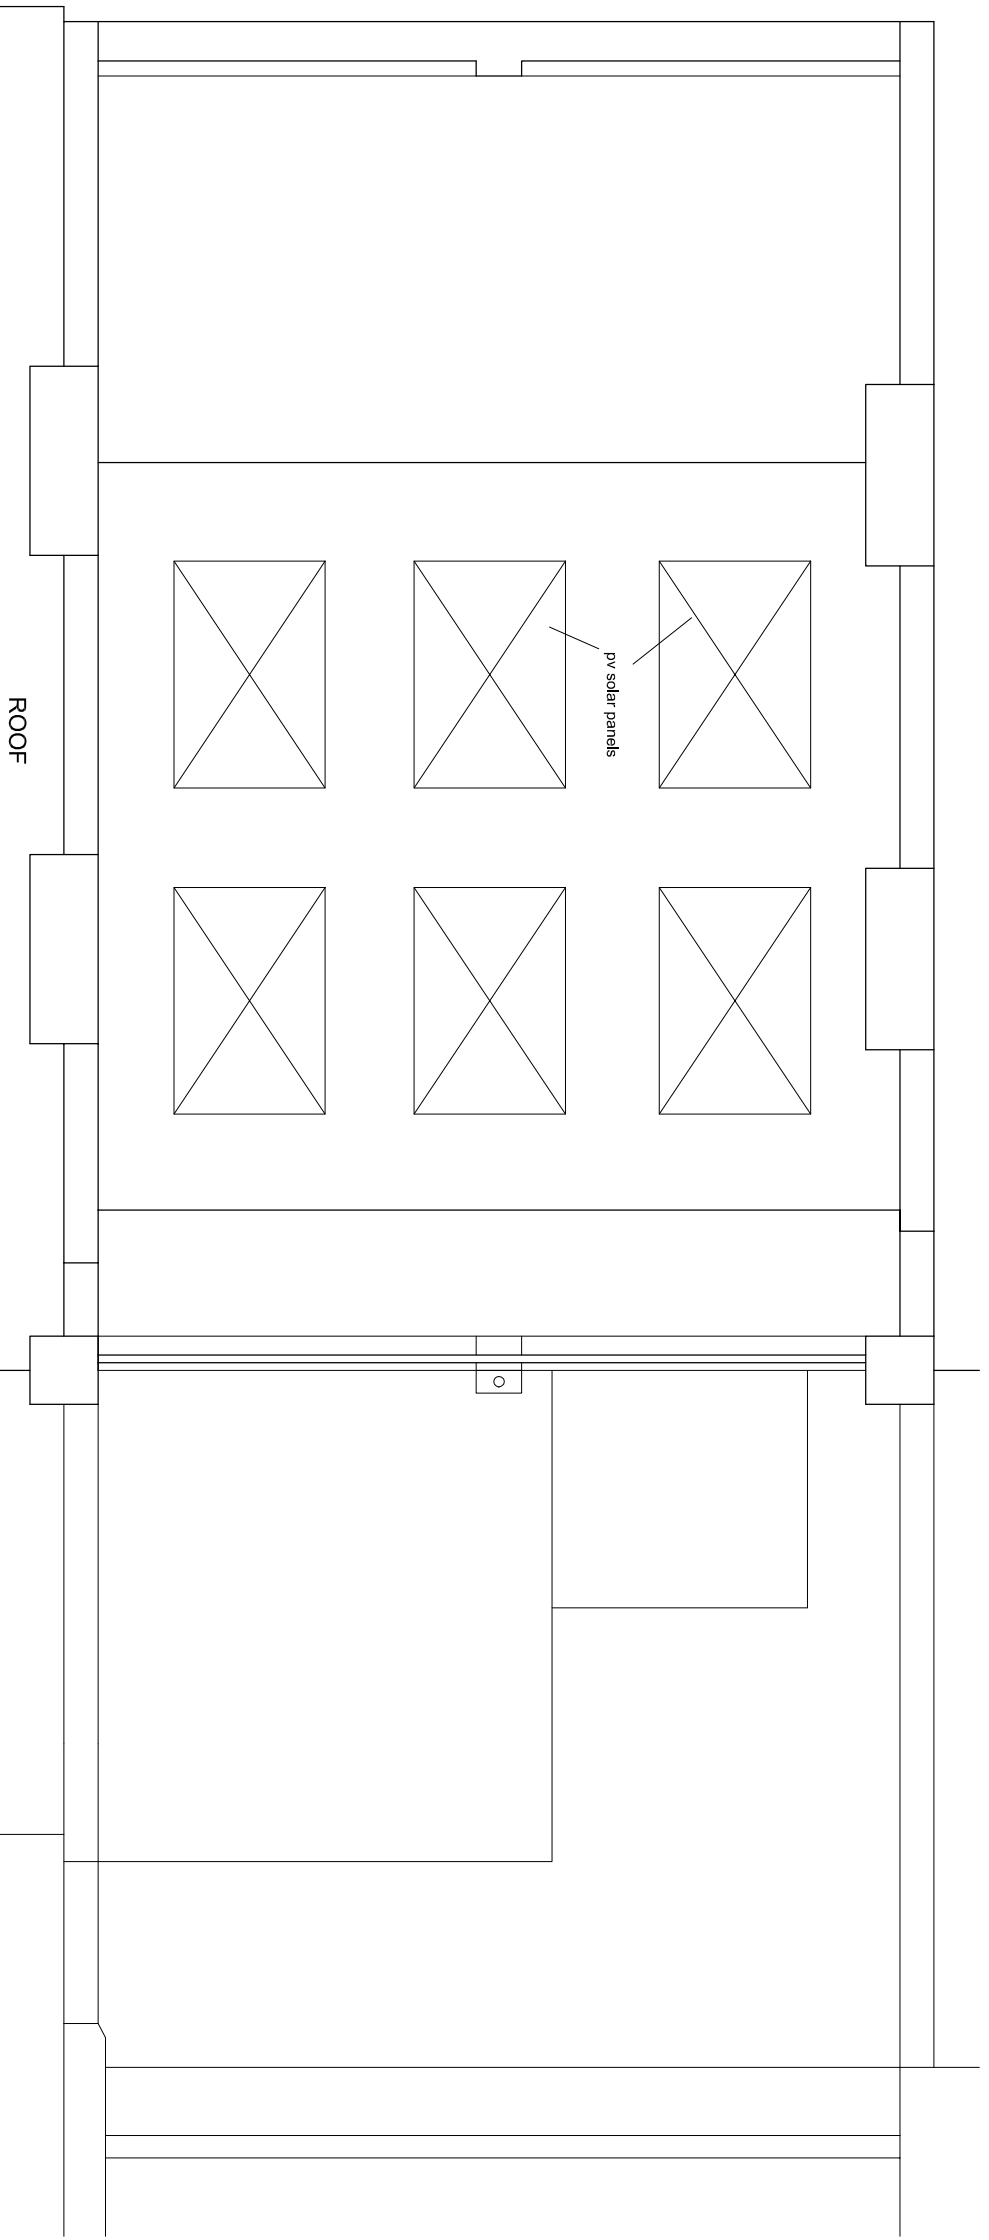


NOTES
DIMENSIONS TO BE CONFIRMED
ON SITE

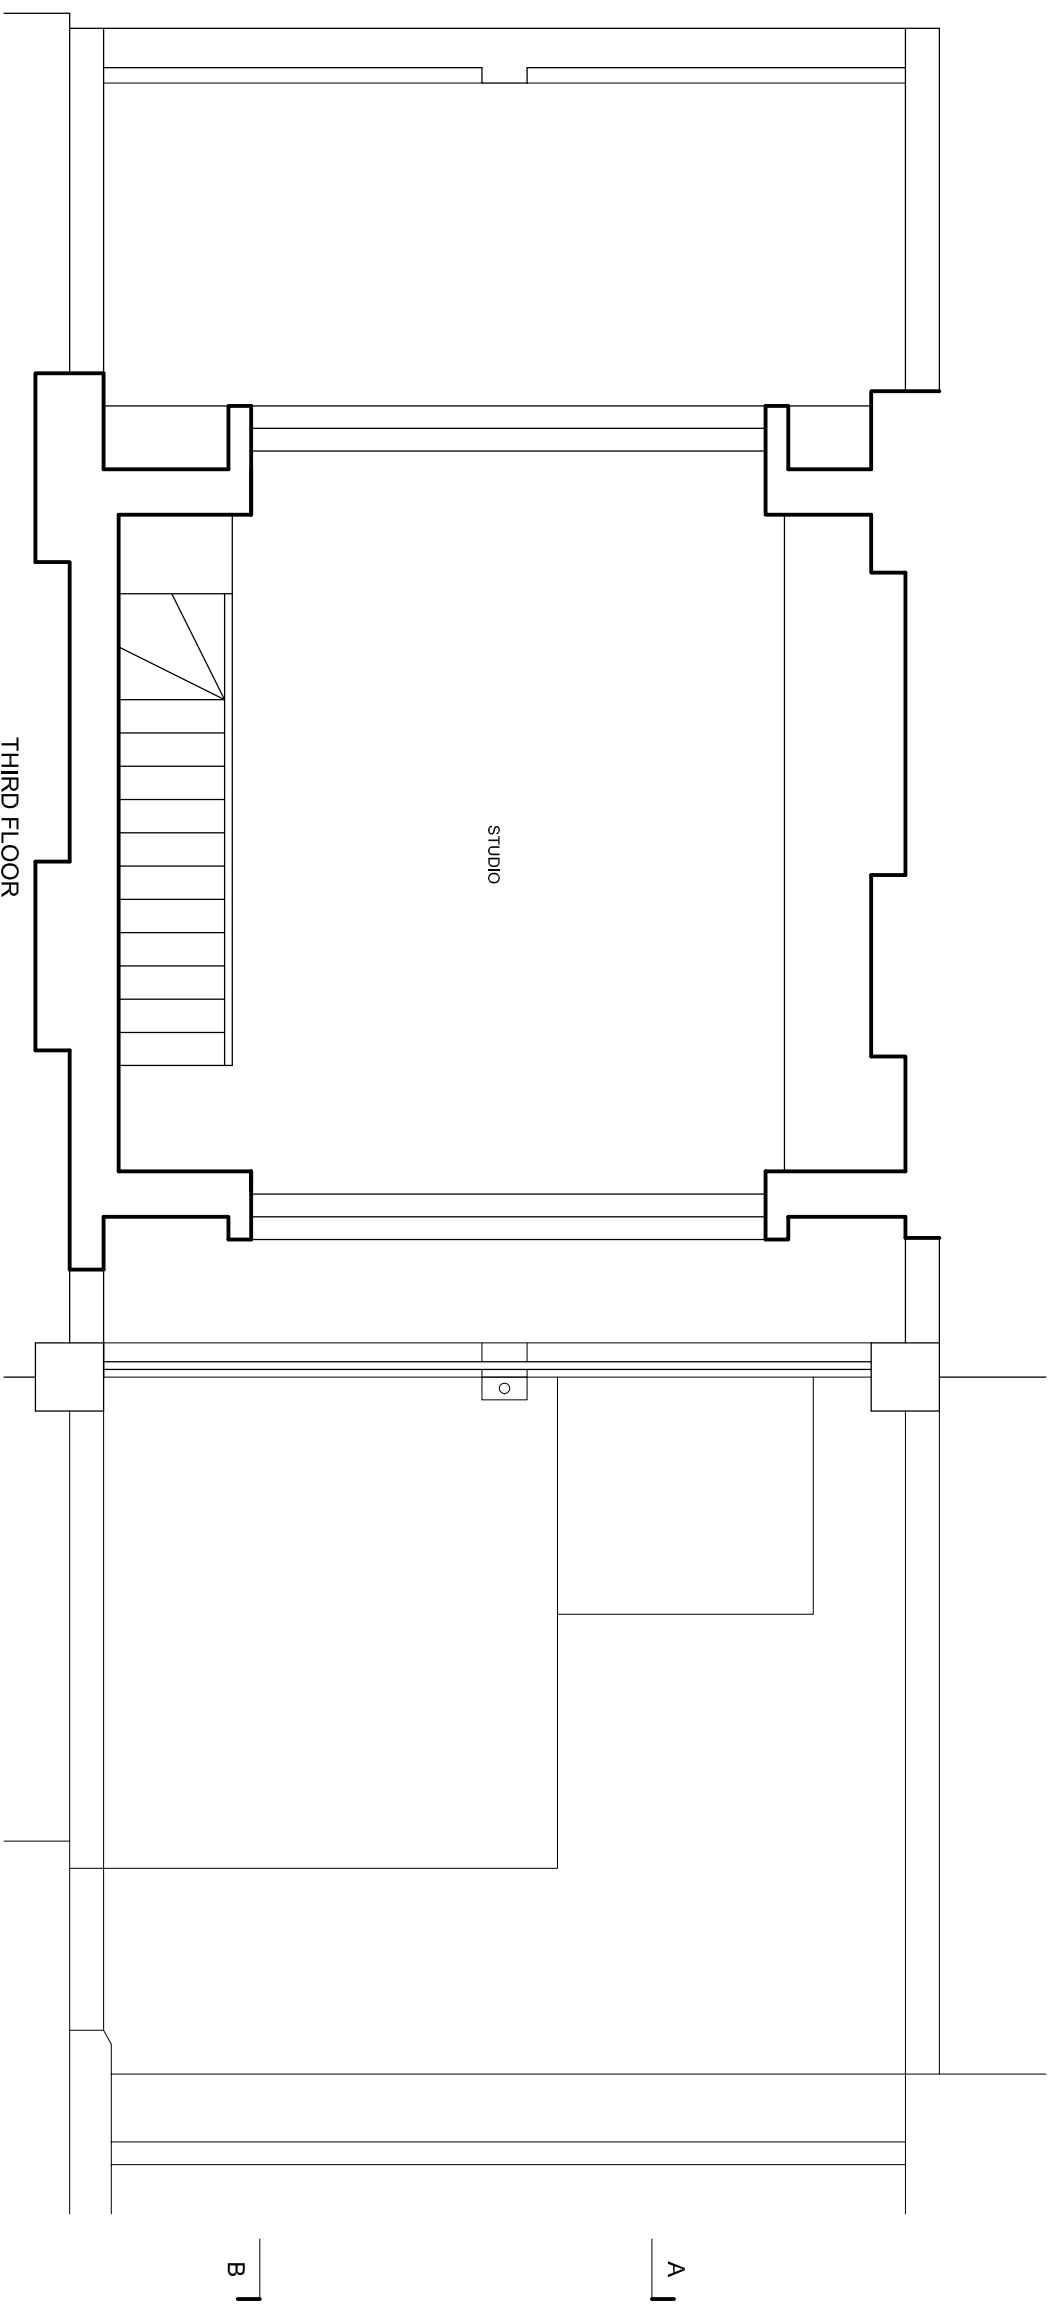

DAVIES ARCHITECTURE ©	
28 ELLIOTT SQ LONDON NW3 3SU TEL 020 7483 0669	
JOB	6 HEALEY ST LONDON NW1
TITLE	PROPOSALS PLANS THIRD, ROOF
DATE	3.4.22
SCALE	1:50 @A3
DRAWING NO	HEA-PL-50-03