
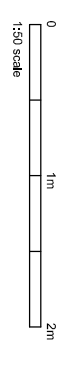
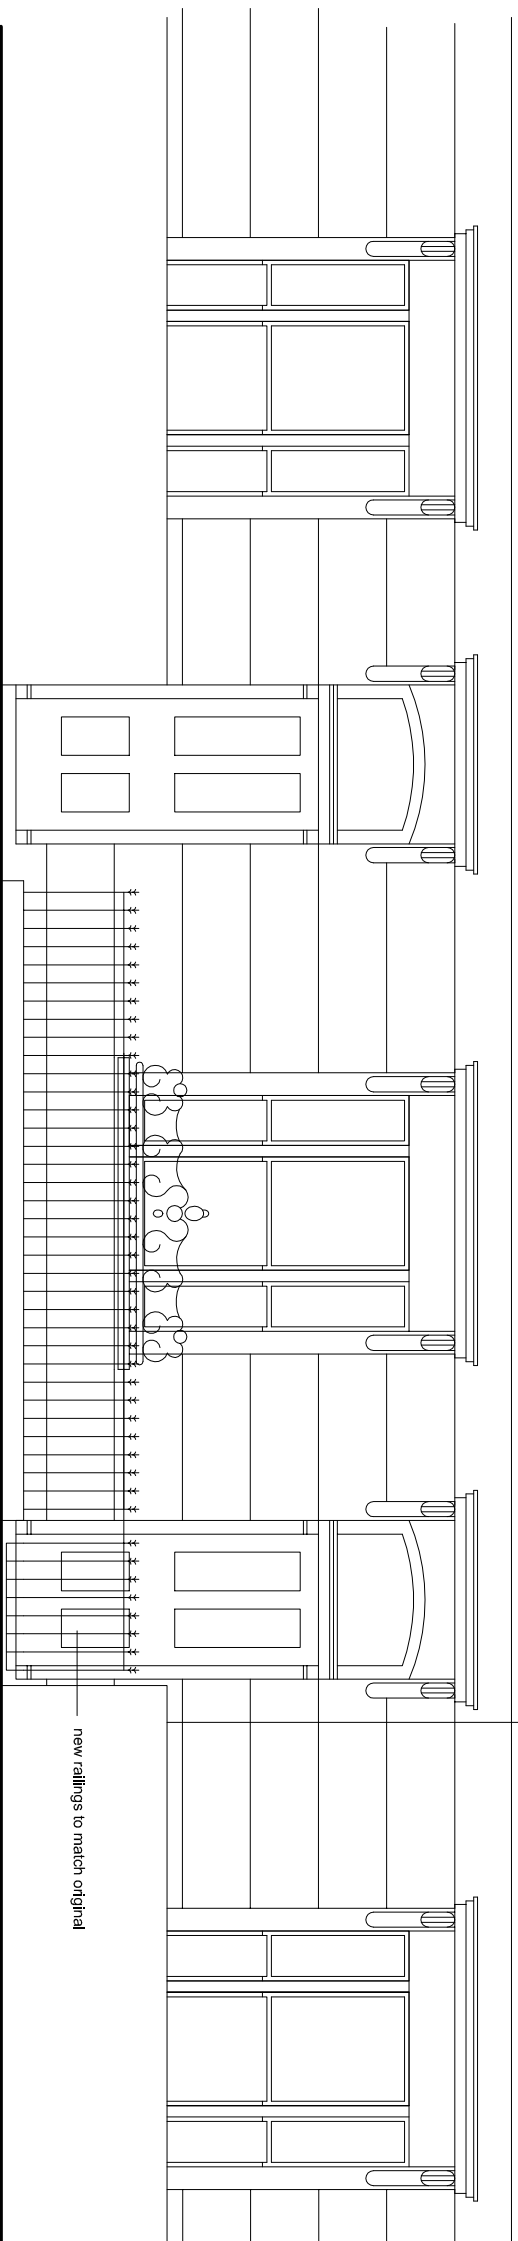
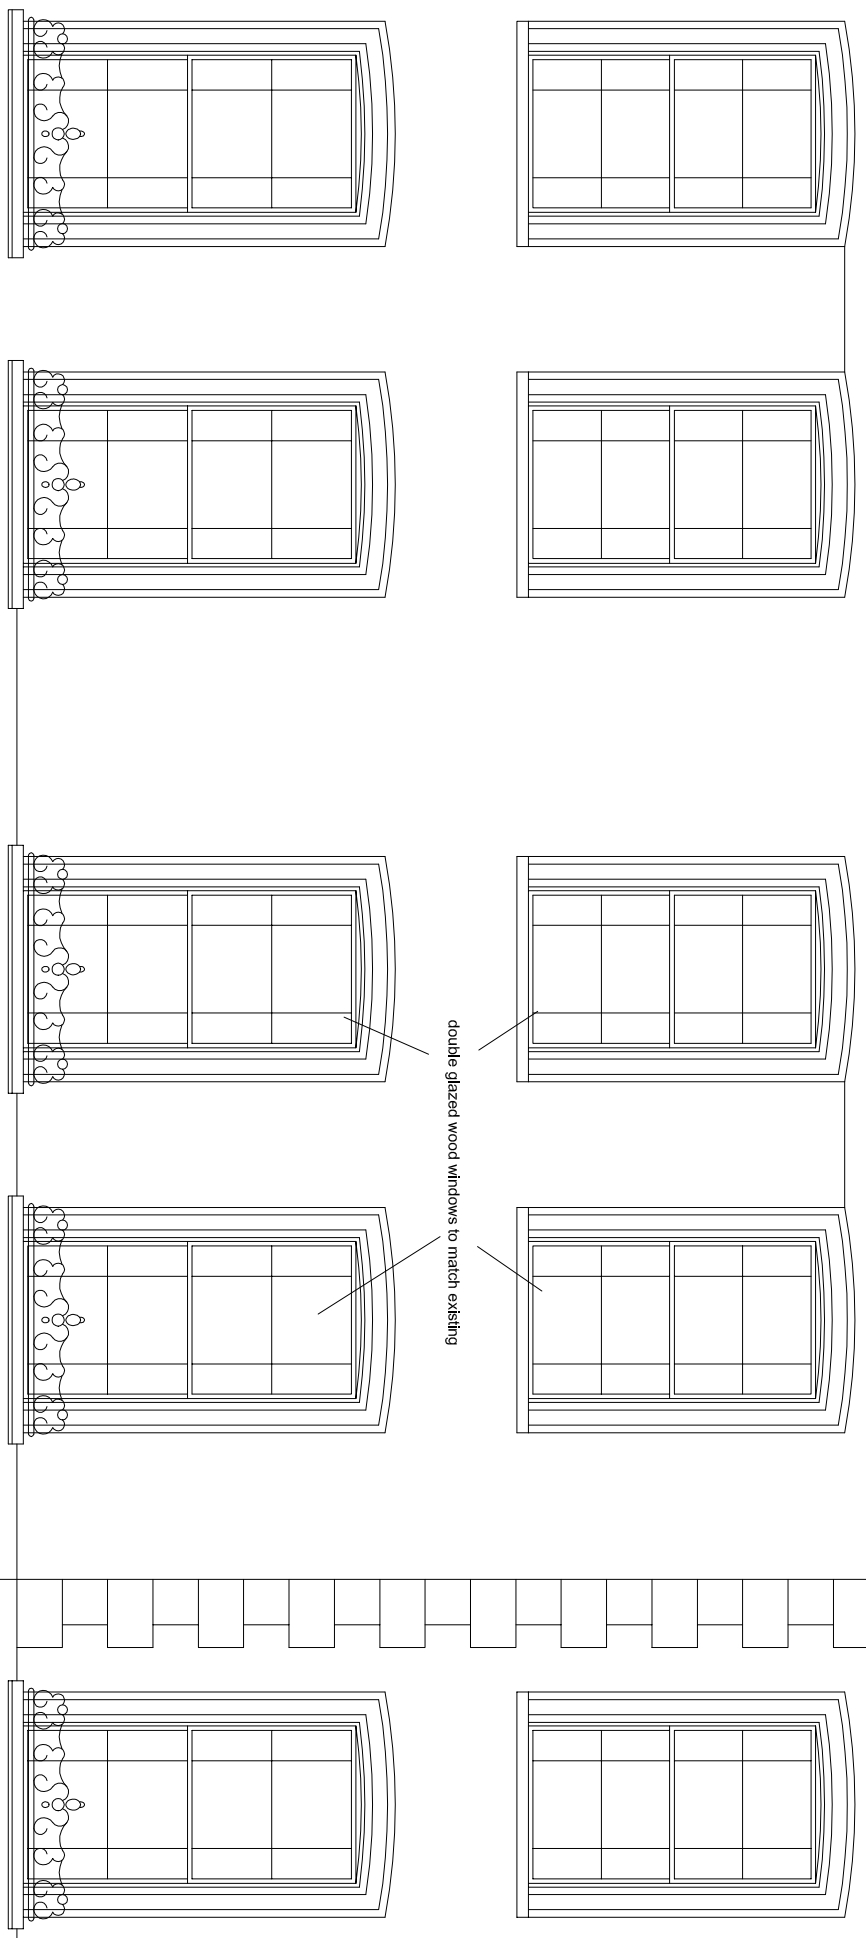


NOTES  
DIMENSIONS TO BE CONFIRMED  
ON SITE

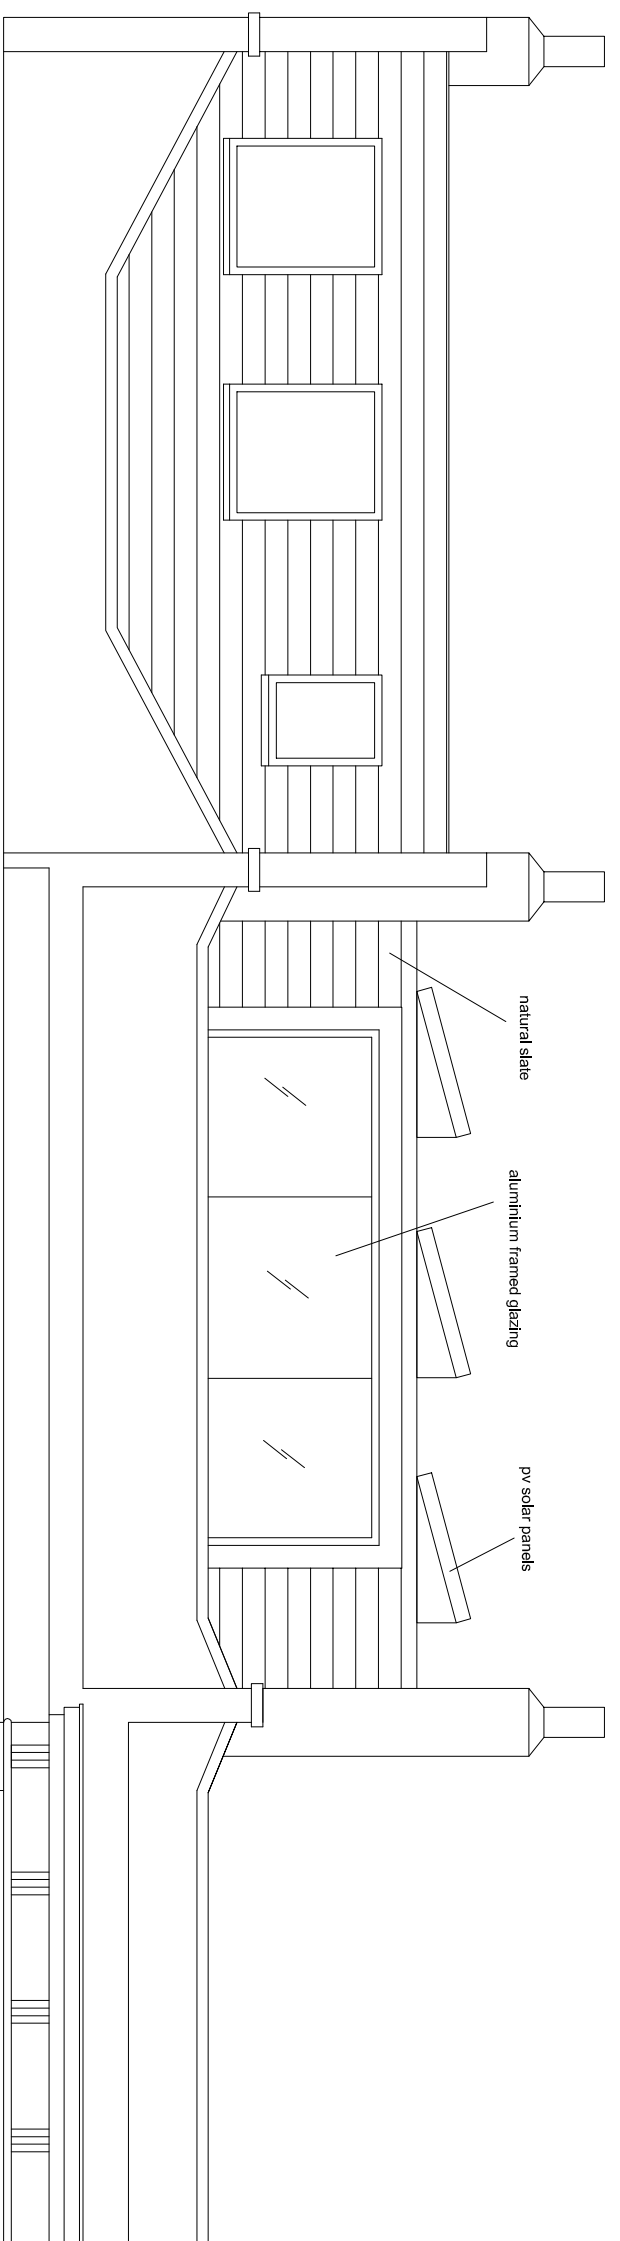

DAVIES ARCHITECTURE ©

28 ELLIOTT SQ  
LONDON NW3 3SU  
TEL 020 7483 0669

JOB  
6 HEALEY ST  
LONDON NW1

TITLE  
PROPOSALS  
ELEVATION  
FRONT

DATE 3.4.22  
SCALE 1:50 @A3

DRAWING NO HEA-PL-50-04

no.8

no.6

no.4