
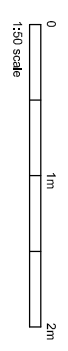


NOTES
DIMENSIONS TO BE CONFIRMED
ON SITE

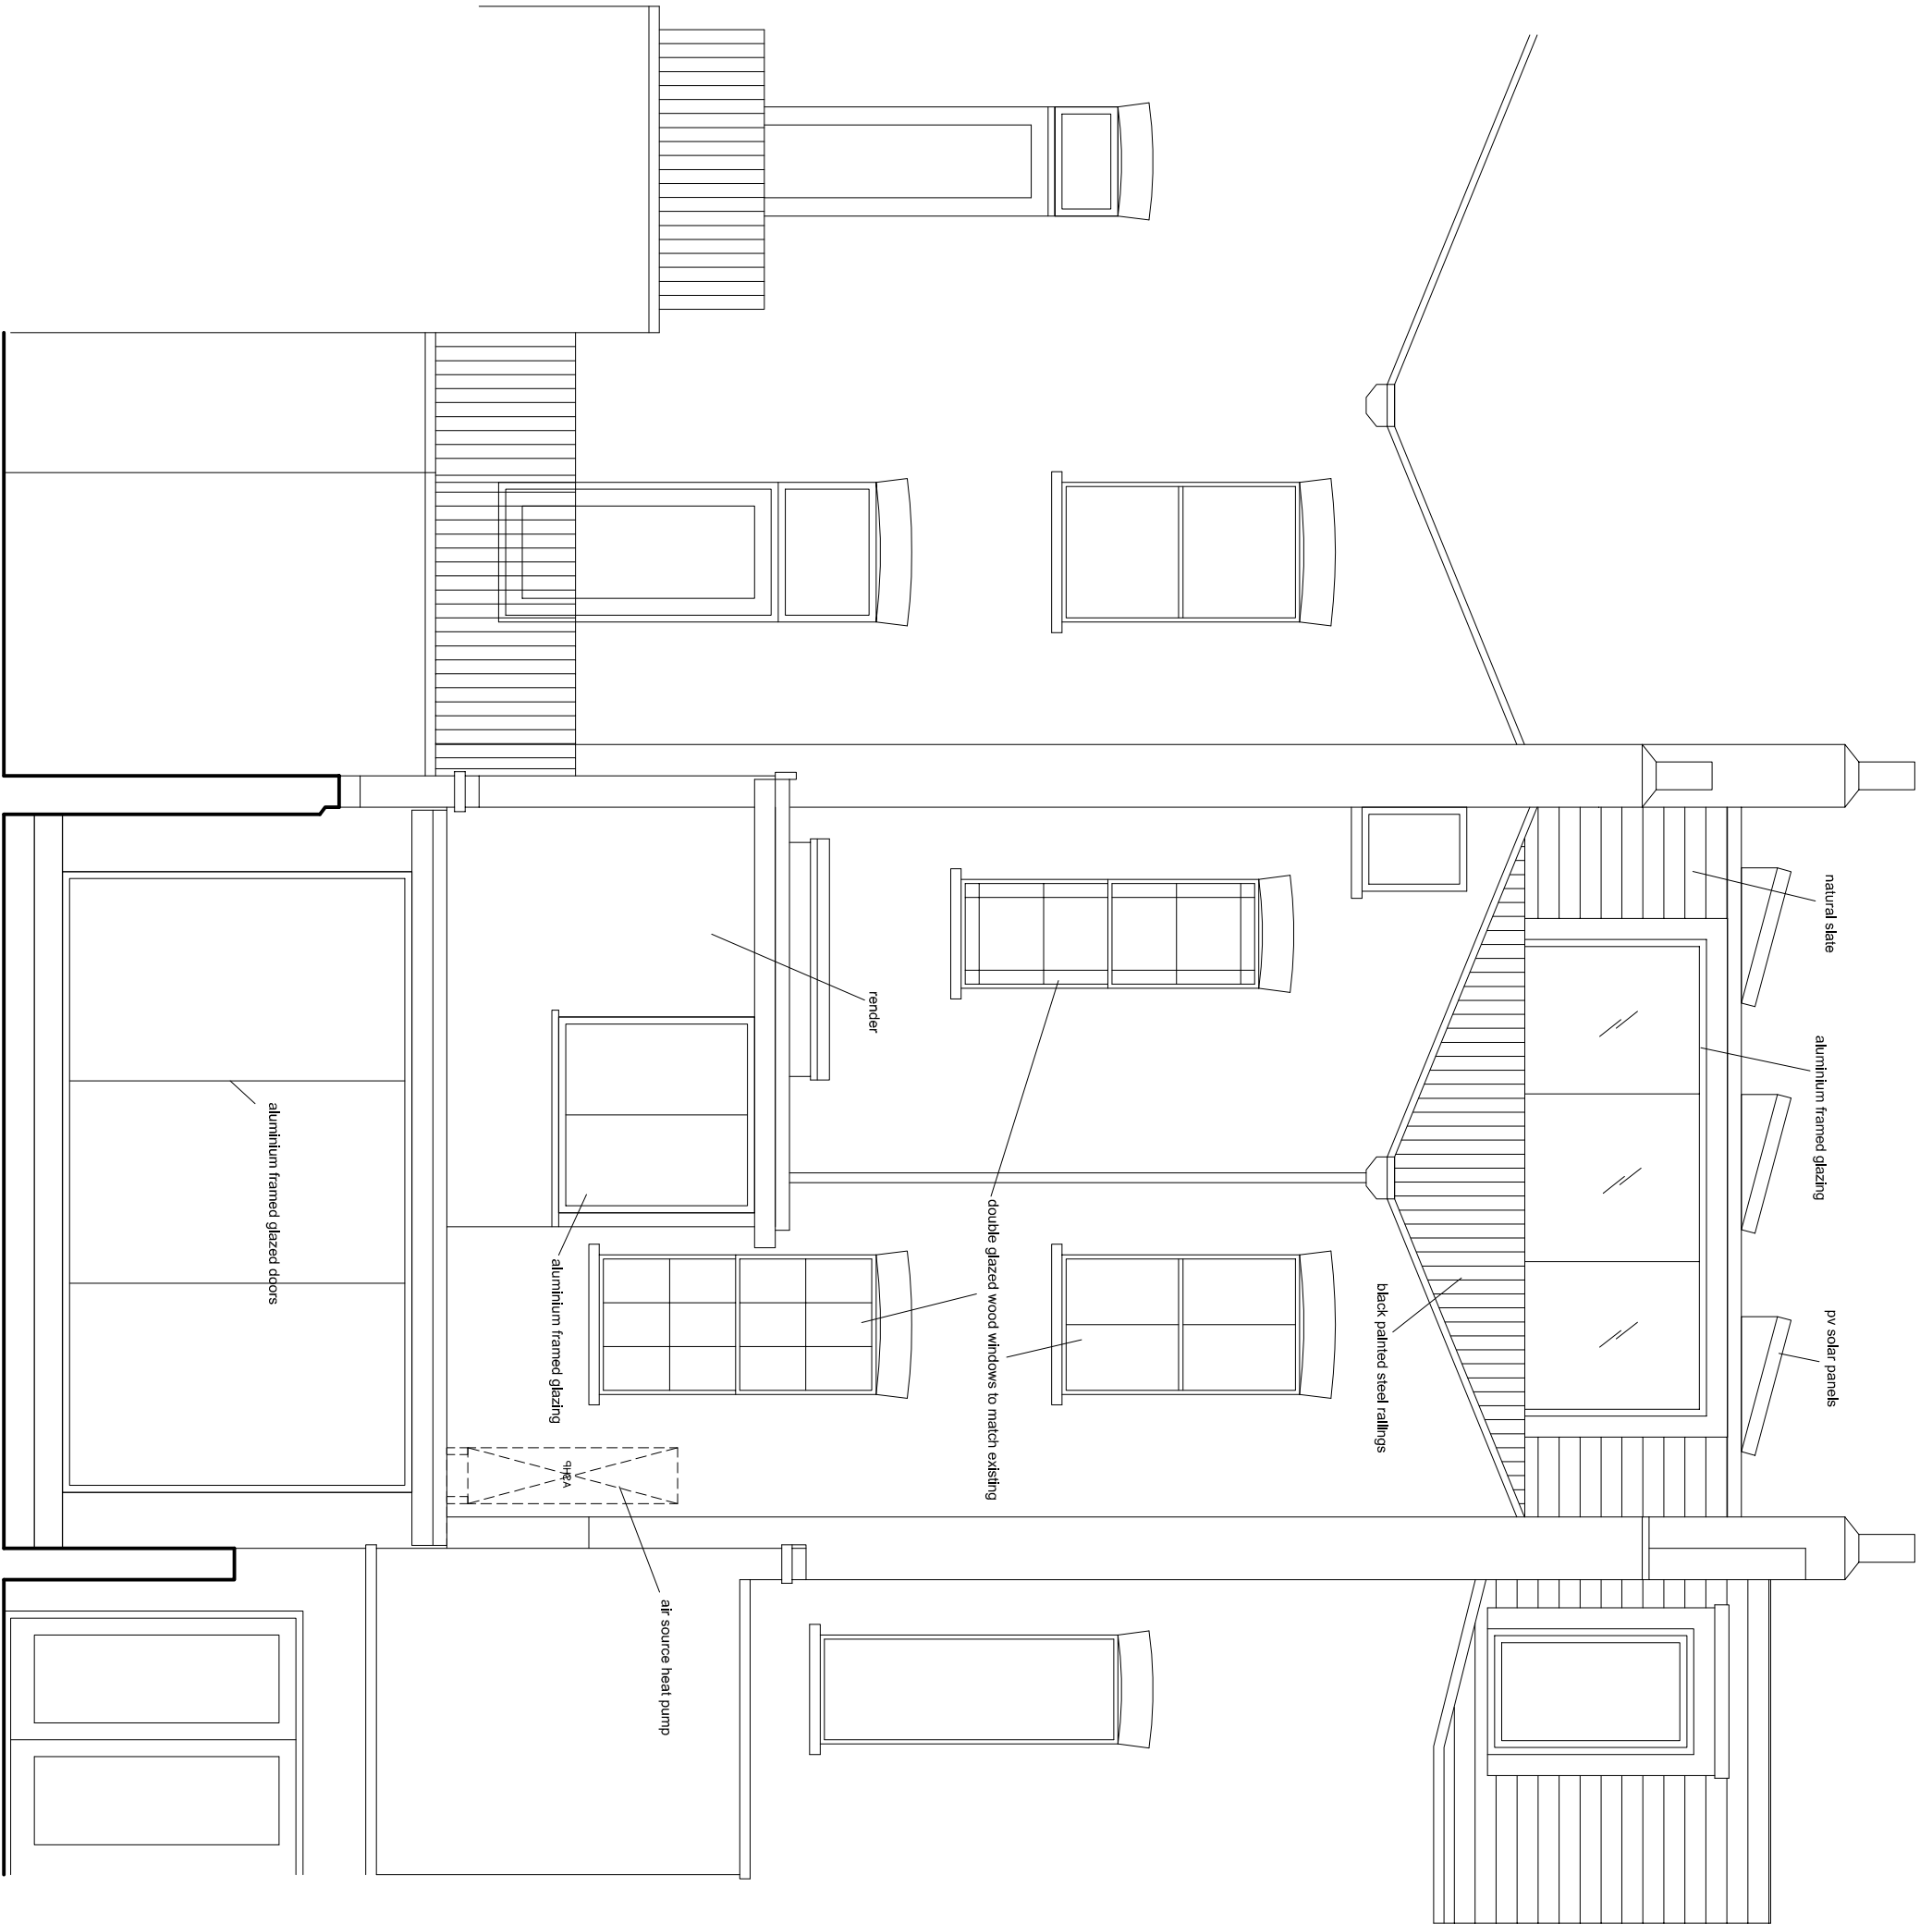

DAVIES ARCHITECTURE ©
28 ELLIOTT SQ
LONDON NW3 3SU
TEL 020 7483 0669

JOB
6 HEALEY ST
LONDON NW1

TITLE
EXISTING
ELEVATION
REAR

DATE 3.4.22
SCALE 1:50 @A3

DRAWING NO HEA-EX-50-05