
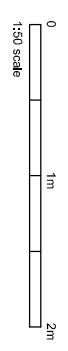


NOTES  
DIMENSIONS TO BE CONFIRMED  
ON SITE

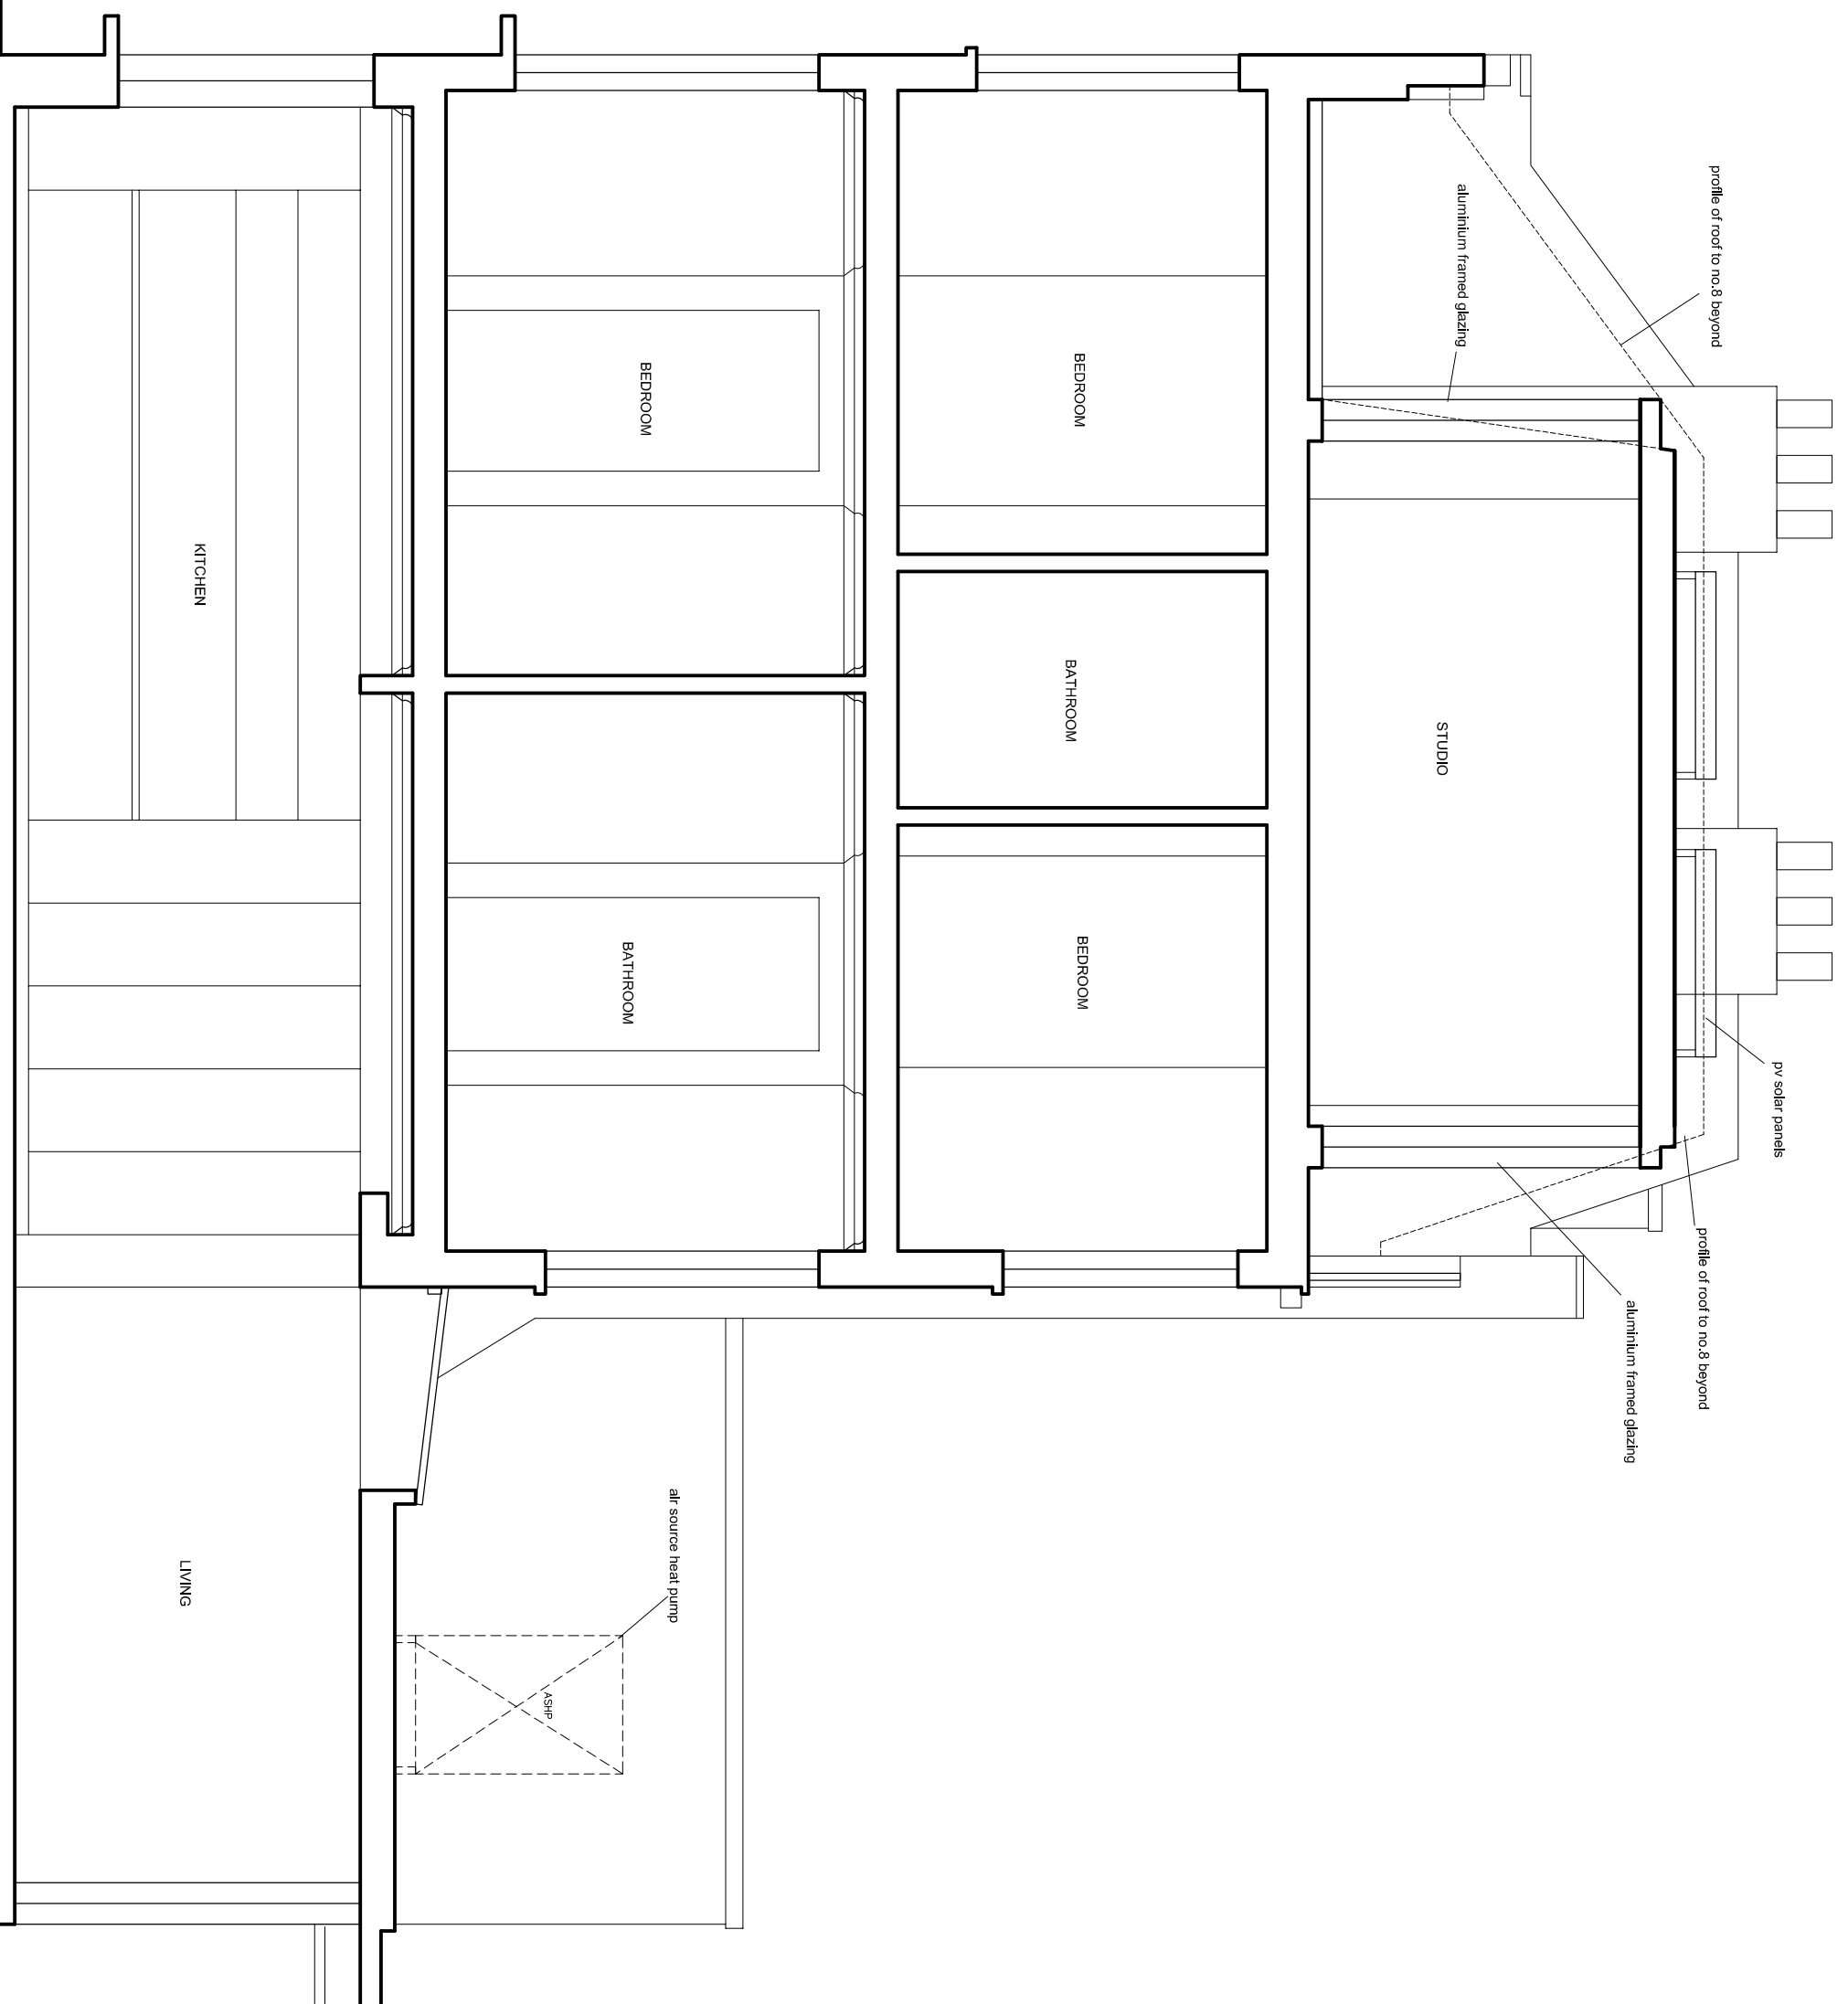

**DAVIES ARCHITECTURE** ©  
28 ELLIOTT SQ  
LONDON NW3 3SU  
TEL 020 7483 0669

**JOB**  
6 HEALEY ST  
LONDON NW1

**TITLE**  
PROPOSALS  
SECTION A

**DATE** 3.4.22  
**SCALE** 1:50 @A3

**DRAWING NO** HEA-PL-50-06