



A-A SECTION

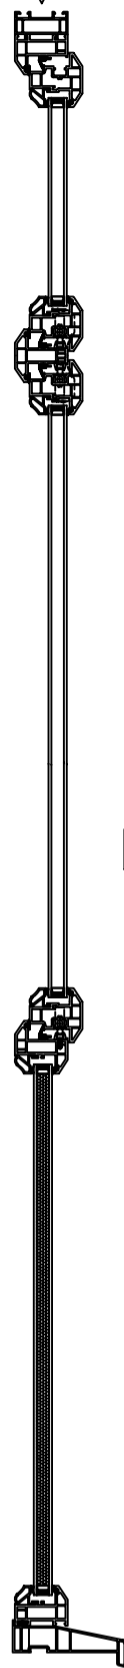

INT.

EXT.

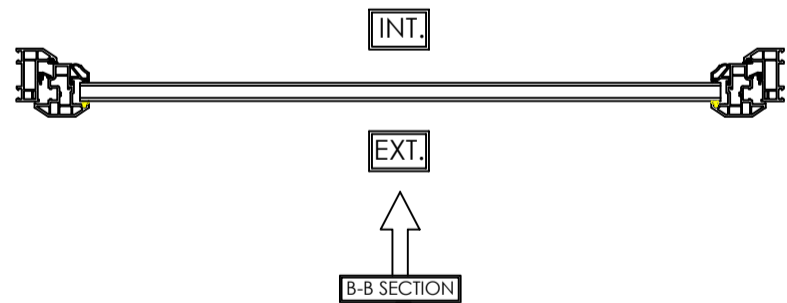

INT.

EXT.

B-B SECTION


 SOLID PANEL
 BLACK EXTERNAL
 WHITE INTERNAL

2. KITCHEN

MATERIAL - PVCu
 INTERNAL & EXTERNAL COLOUR - WHITE
 GLAZING - 24MM SEALED UNITS

Scale - 1:10
 (Produced on A3 Paper)
 Sheet 2 Of 7

Drawers Initials.
SF

CONTRACT No.: 30352916

date: 17/06/2022

PROPOSED: WINDOW REPLACEMENT
AT: 53 CHESTER COURT
(INSTALLATION ADDRESS) ALBANY STREET
 LONDON
 NW1 4BU

VIEWED EXTERNALLY

THESE DRAWINGS ARE THE PROPERTY OF ANGLIAN HOME IMPROVEMENTS
 AND MUST NOT BE USED, DISTRIBUTED, LOANED OR COPIED WITHOUT THE
 EXPRESS PERMISSION OF ANGLIAN HOME IMPROVEMENTS.

