
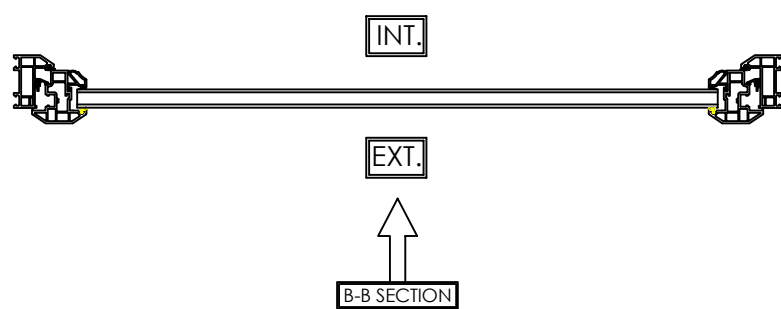
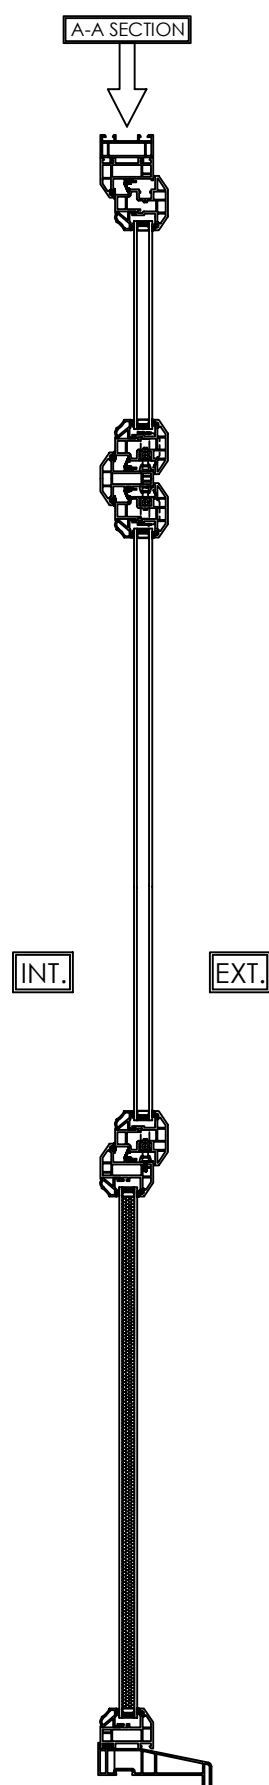


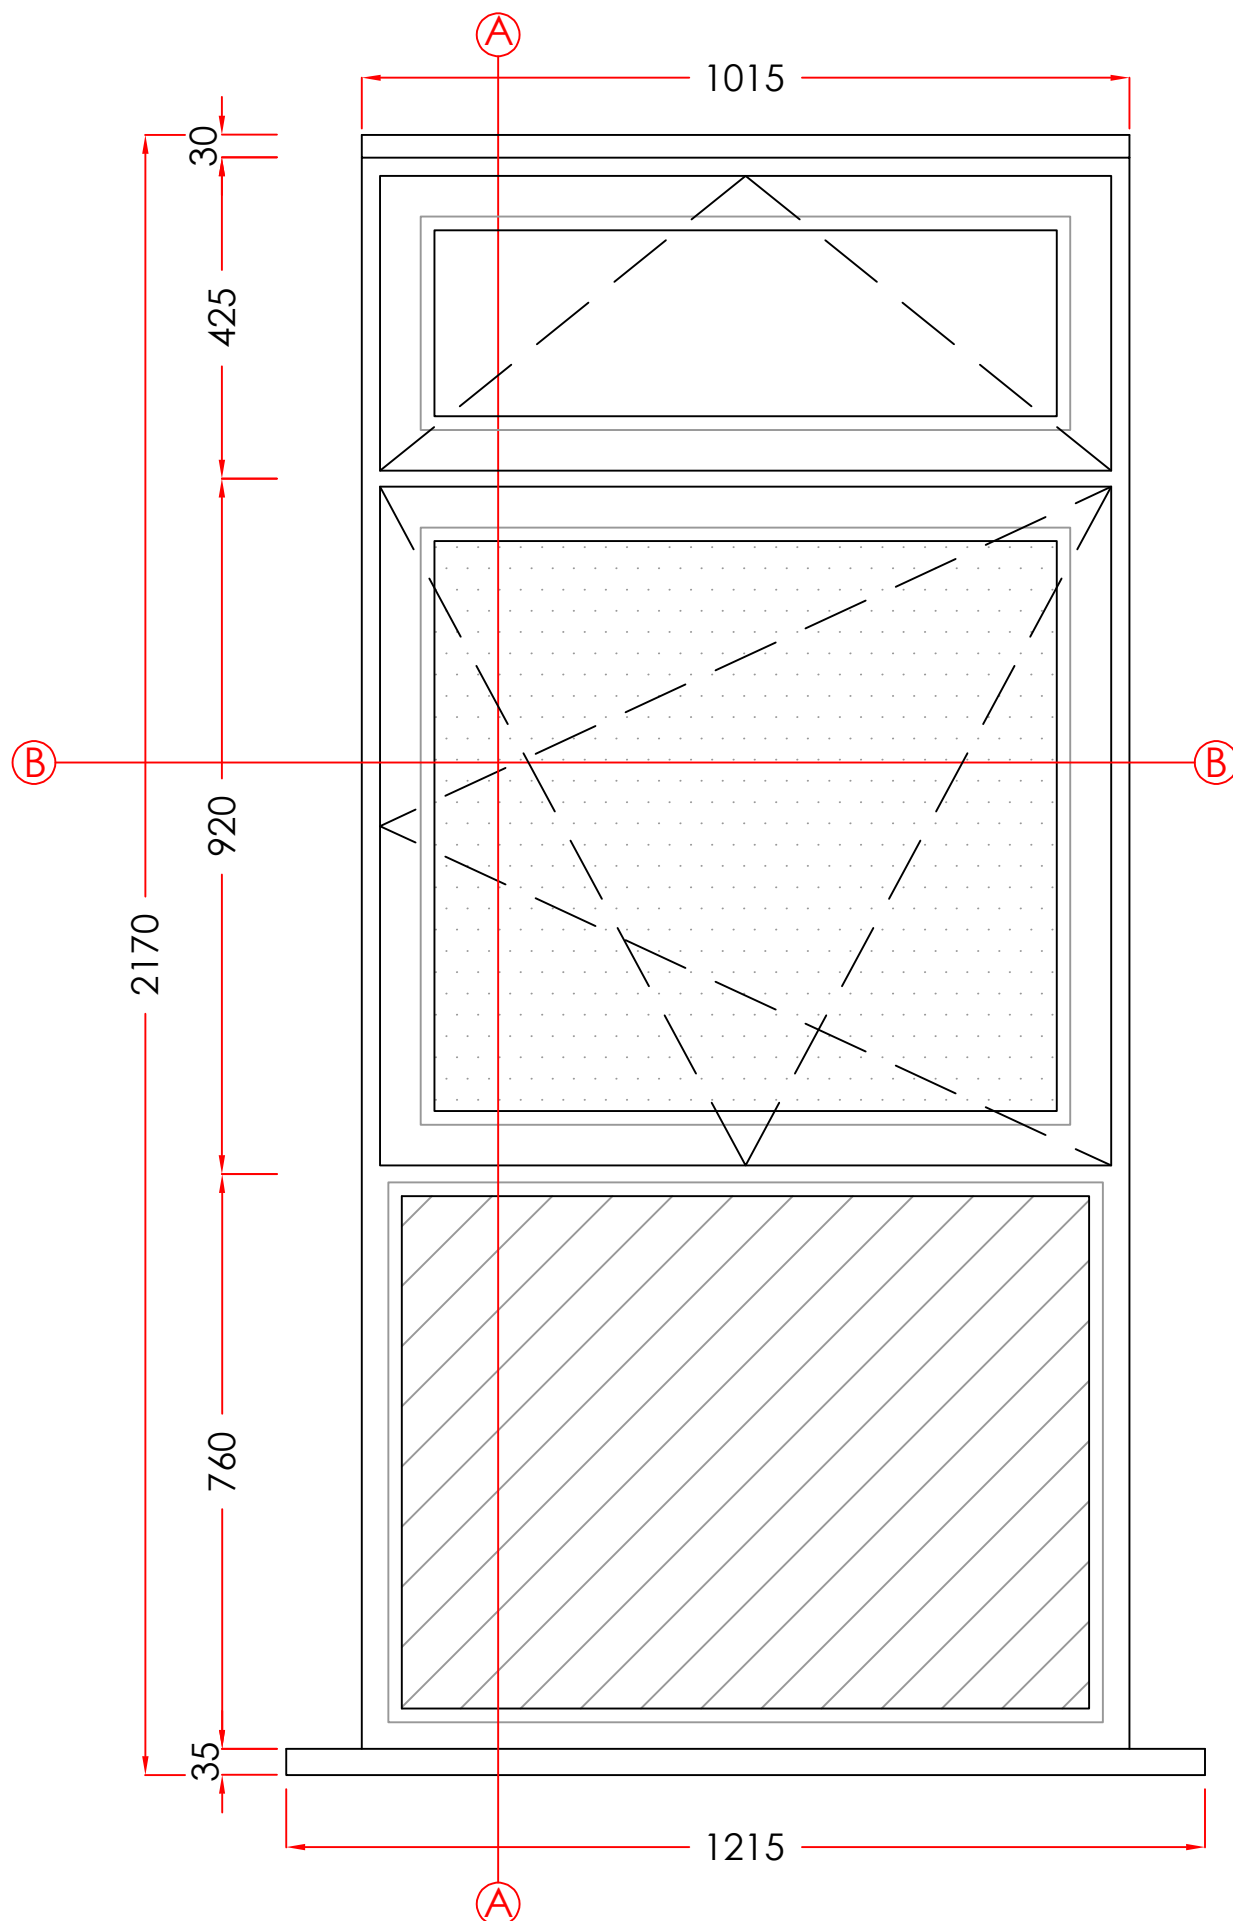

-  STIPPOLYTE
OBSCURE GLASS
-  SOLID PANEL
BLACK EXTERNAL
WHITE INTERNAL

3. BATHROOM

MATERIAL - PVCu
INTERNAL & EXTERNAL COLOUR - WHITE
GLAZING - 24MM SEALED UNITS

Scale - 1:10
(Produced on A3 Paper)
Sheet 3 Of 7

Drawers Initials.
SF

CONTRACT No.: 30352916

date: 17/06/2022

PROPOSED: WINDOW REPLACEMENT
AT: 53 CHESTER COURT
(INSTALLATION ADDRESS) ALBANY STREET
LONDON
NW1 4BU

VIEWED EXTERNALLY

THESE DRAWINGS ARE THE PROPERTY OF ANGLIAN HOME IMPROVEMENTS
AND MUST NOT BE USED, DISTRIBUTED, LOANED OR COPIED WITHOUT THE
EXPRESS PERMISSION OF ANGLIAN HOME IMPROVEMENTS.

