


A-A SECTION

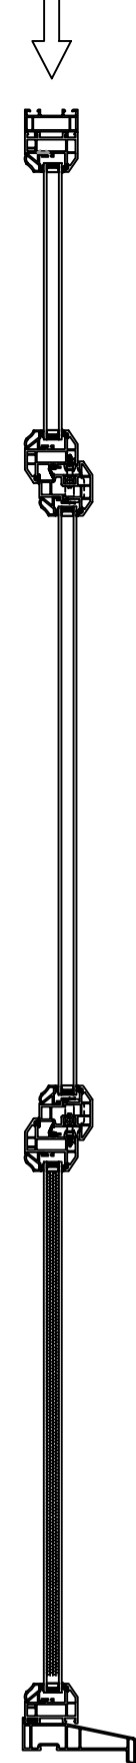

INT.

EXT.

INT.

EXT.

B-B SECTION



SOLID PANEL
BLACK EXTERNAL
WHITE INTERNAL

4. BEDROOM

MATERIAL - PVCu
INTERNAL & EXTERNAL COLOUR - WHITE
GLAZING - 24MM SEALED UNITS

Scale - 1:10
(Produced on A3 Paper)
Sheet 4 Of 7

Drawers Initials.

SF

CONTRACT No.: 30352916

date: 17/06/2022

PROPOSED: WINDOW REPLACEMENT
AT:
(INSTALLATION ADDRESS) 53 CHESTER COURT
ALBANY STREET
LONDON
NW1 4BU

VIEWED EXTERNALLY

THESE DRAWINGS ARE THE PROPERTY OF ANGLIAN HOME IMPROVEMENTS AND MUST NOT BE USED, DISTRIBUTED, LOANED OR COPIED WITHOUT THE EXPRESS PERMISSION OF ANGLIAN HOME IMPROVEMENTS.



Scale Bar
1:10(mm)

100 200 300 400 500 600 700 800 900 1000 1100 1200 1300

1300
1200
1100
1000
900
800
700
600
500
400
300
200
100
0