
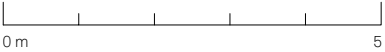


DO NOT SCALE  
USE FIGURED DIMENSIONS ONLY.  
ALL DISCREPANCIES TO BE VERIFIED WITH ARCHITECT  
PRIOR TO ORDERING OR CONSTRUCTION/EXECUTION.

SETTING OUT  
CONFIRM ALL SETTING OUT WITH ARCHITECT PRIOR TO  
CONSTRUCTION.

EXISTING

1. EXISTING NON-ORIGINAL MASONRY WALL
2. EXISTING TRADITIONAL STYLE TIMBER FRONT DOOR WITH STAINED GLASS PANES
3. EXISTING SINGLE-GLAZED TIMBER SASH WINDOW WITH STAINED GLASS PANES
4. EXISTING NON-ORIGINAL MASONRY PILLAR
5. EXISTING NON-ORIGINAL MODERN IRON BALUSTRADE
6. EXISTING POOR CONDITION TIMBER BIN STORE
7. EXISTING NON-ORIGINAL MASONRY LOW WALL
8. EXISTING NON-ORIGINAL POOR CONDITION BRICK PAVING
9. EXISTING NON-ORIGINAL MODERN IRON BALUSTRADE GATE

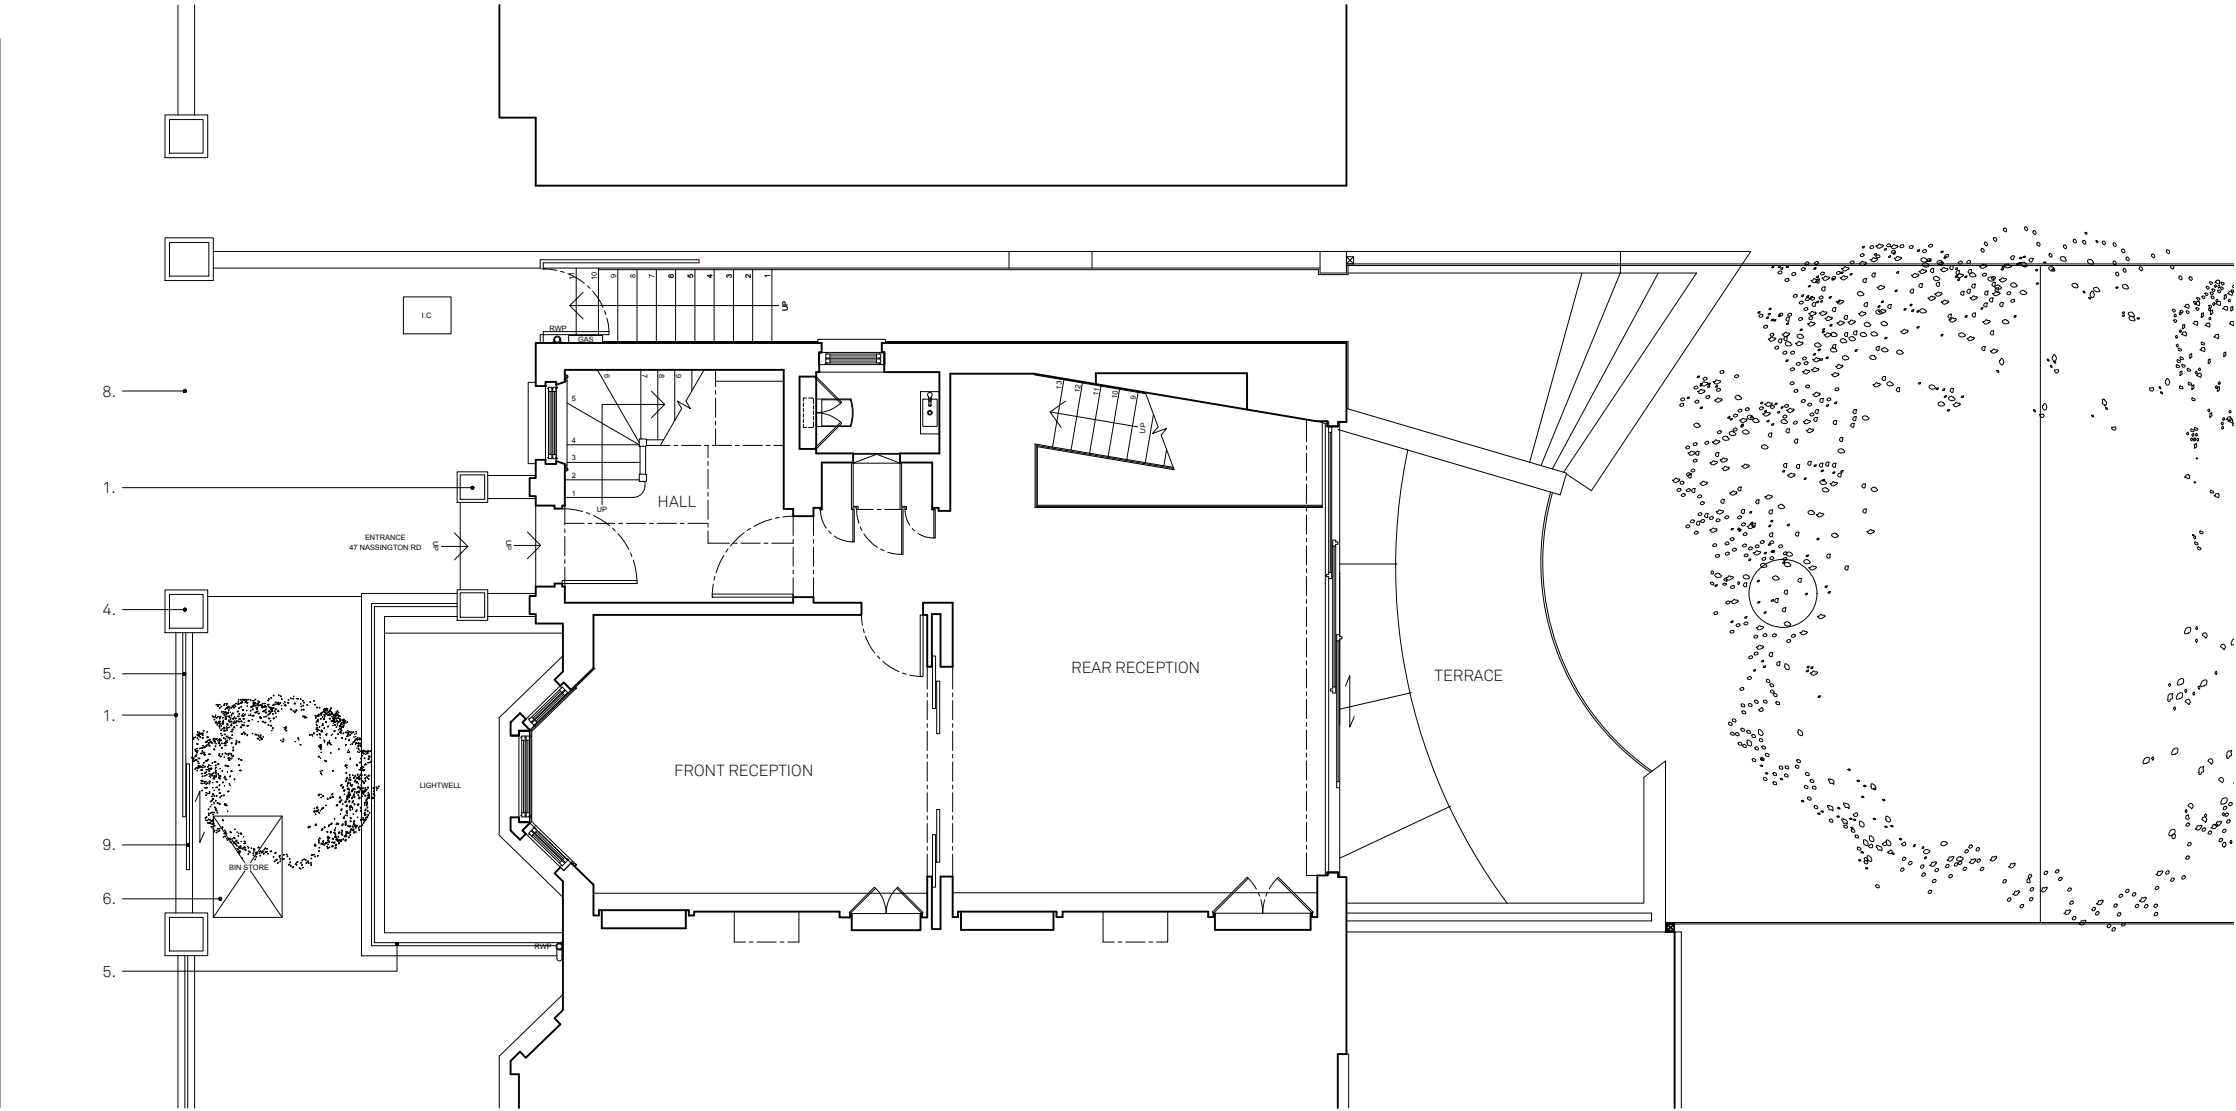

DO NOT SCALE  
USE FIGURED DIMENSIONS ONLY.  
ALL DISCREPANCIES TO BE VERIFIED WITH ARCHITECT  
PRIOR TO ORDERING OR CONSTRUCTION/EXECUTION.

SETTING OUT  
CONFIRM ALL SETTING OUT WITH ARCHITECT PRIOR TO  
CONSTRUCTION.

EXISTING

1. EXISTING NON-ORIGINAL MASONRY WALL
2. EXISTING TRADITIONAL STYLE TIMBER FRONT DOOR WITH STAINED GLASS PANES
3. EXISTING SINGLE-GLAZED TIMBER SASH WINDOW WITH STAINED GLASS PANES
4. EXISTING NON-ORIGINAL MASONRY PILLAR
5. EXISTING NON-ORIGINAL MODERN IRON BALUSTRADE
6. EXISTING POOR CONDITION TIMBER BIN STORE
7. EXISTING NON-ORIGINAL MASONRY LOW WALL
8. EXISTING NON-ORIGINAL POOR CONDITION BRICK PAVING
9. EXISTING NON-ORIGINAL MODERN IRON BALUSTRADE GATE



DO NOT SCALE  
USE FIGURED DIMENSIONS ONLY.  
ALL DISCREPANCIES TO BE VERIFIED WITH ARCHITECT  
PRIOR TO ORDERING OR CONSTRUCTION/EXECUTION.

SETTING OUT  
CONFIRM ALL SETTING OUT WITH ARCHITECT PRIOR TO  
CONSTRUCTION.

EXISTING

1. EXISTING NON-ORIGINAL MASONRY WALL
2. EXISTING TRADITIONAL STYLE TIMBER FRONT DOOR WITH STAINED GLASS PANES
3. EXISTING SINGLE-GLAZED TIMBER SASH WINDOW WITH STAINED GLASS PANES
4. EXISTING NON-ORIGINAL MASONRY PILLAR
5. EXISTING NON-ORIGINAL MODERN IRON BALUSTRADE
6. EXISTING POOR CONDITION TIMBER BIN STORE
7. EXISTING NON-ORIGINAL MASONRY LOW WALL
8. EXISTING NON-ORIGINAL POOR CONDITION BRICK PAVING
9. EXISTING NON-ORIGINAL MODERN IRON BALUSTRADE GATE



Scale 1:50 @ A3

Do not scale for construction. Use figured dimensions only. All discrepancies to be verified with architect prior to ordering or construction/execution. Confirm all setting out with architect prior to construction. Drawing to be read in conjunction with all other documents. Copyright Architecture for London.

Architecture for London  
3-5 Bleeding Heart Yard  
London EC1N 8SJ  
020 3637 4236  
architectureforlondon.com