
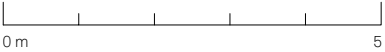


DO NOT SCALE
USE FIGURED DIMENSIONS ONLY.
ALL DISCREPANCIES TO BE VERIFIED WITH ARCHITECT
PRIOR TO ORDERING OR CONSTRUCTION/EXECUTION.

SETTING OUT
CONFIRM ALL SETTING OUT WITH ARCHITECT PRIOR TO
CONSTRUCTION.

PROPOSED

9. NON-ORIGINAL METAL SIDE GATE PAINTED
10. NEW RECLAIMED (WHERE POSSIBLE) YORK STONE PAVING TO MATCH EXISTING ORIGINAL EXAMPLES IN TYPE, DESIGN AND FINISH
11. NEW RECLAIMED (WHERE POSSIBLE) MASONRY LOW GARDEN WALL AND PILLARS WITH COPING TO MATCH EXISTING ORIGINAL EXAMPLES ALONG THE TERRACE/WIDER CONSERVATION AREA
12. NUMBER NOT IN USE
13. NEW RECLAIMED (WHERE POSSIBLE) MASONRY LOW GARDEN WALL WITH COPING TO MATCH EXISTING ORIGINAL EXAMPLES ALONG THE TERRACE/WIDER CONSERVATION AREA WITH TRADITIONAL SURMOUNTING CAST IRON BALUSTRADE TO MATCH EXISTING ORIGINAL EXAMPLES IN TYPE, DESIGN AND FINISH
14. NEW EVERGREEN HEDGEROW
15. NEW ELECTRIC CHARGING POINT
16. NEW TIMBER CLAD EXTERNAL BIN STORE
17. EXISTING MASONRY PILLAR AND LOW WALL TO BE REPAIRED, REFURBISHED AND RE-POINTED
18. NEW DECORATIVE TILES TO MATCH EXISTING TRADITIONAL EXAMPLES IN TYPE, DESIGN AND FINISH
19. NEW TRADITIONAL BRASS PENDANT
20. NEW RECLAIMED YORK STONE STEP TO MATCH EXISTING TRADITIONAL EXAMPLES IN TYPE, DESIGN AND FINISH.
21. NEW LOW LEVEL SOFT LANDSCAPING
22. NEW RECLAIMED (WHERE POSSIBLE) MASONRY PILLARS AND WALL WITH COPING TO MATCH EXISTING ORIGINAL EXAMPLES ALONG THE TERRACE/WIDER CONSERVATION AREA
23. MASONRY RE-POINTED WITH LIME MORTAR.

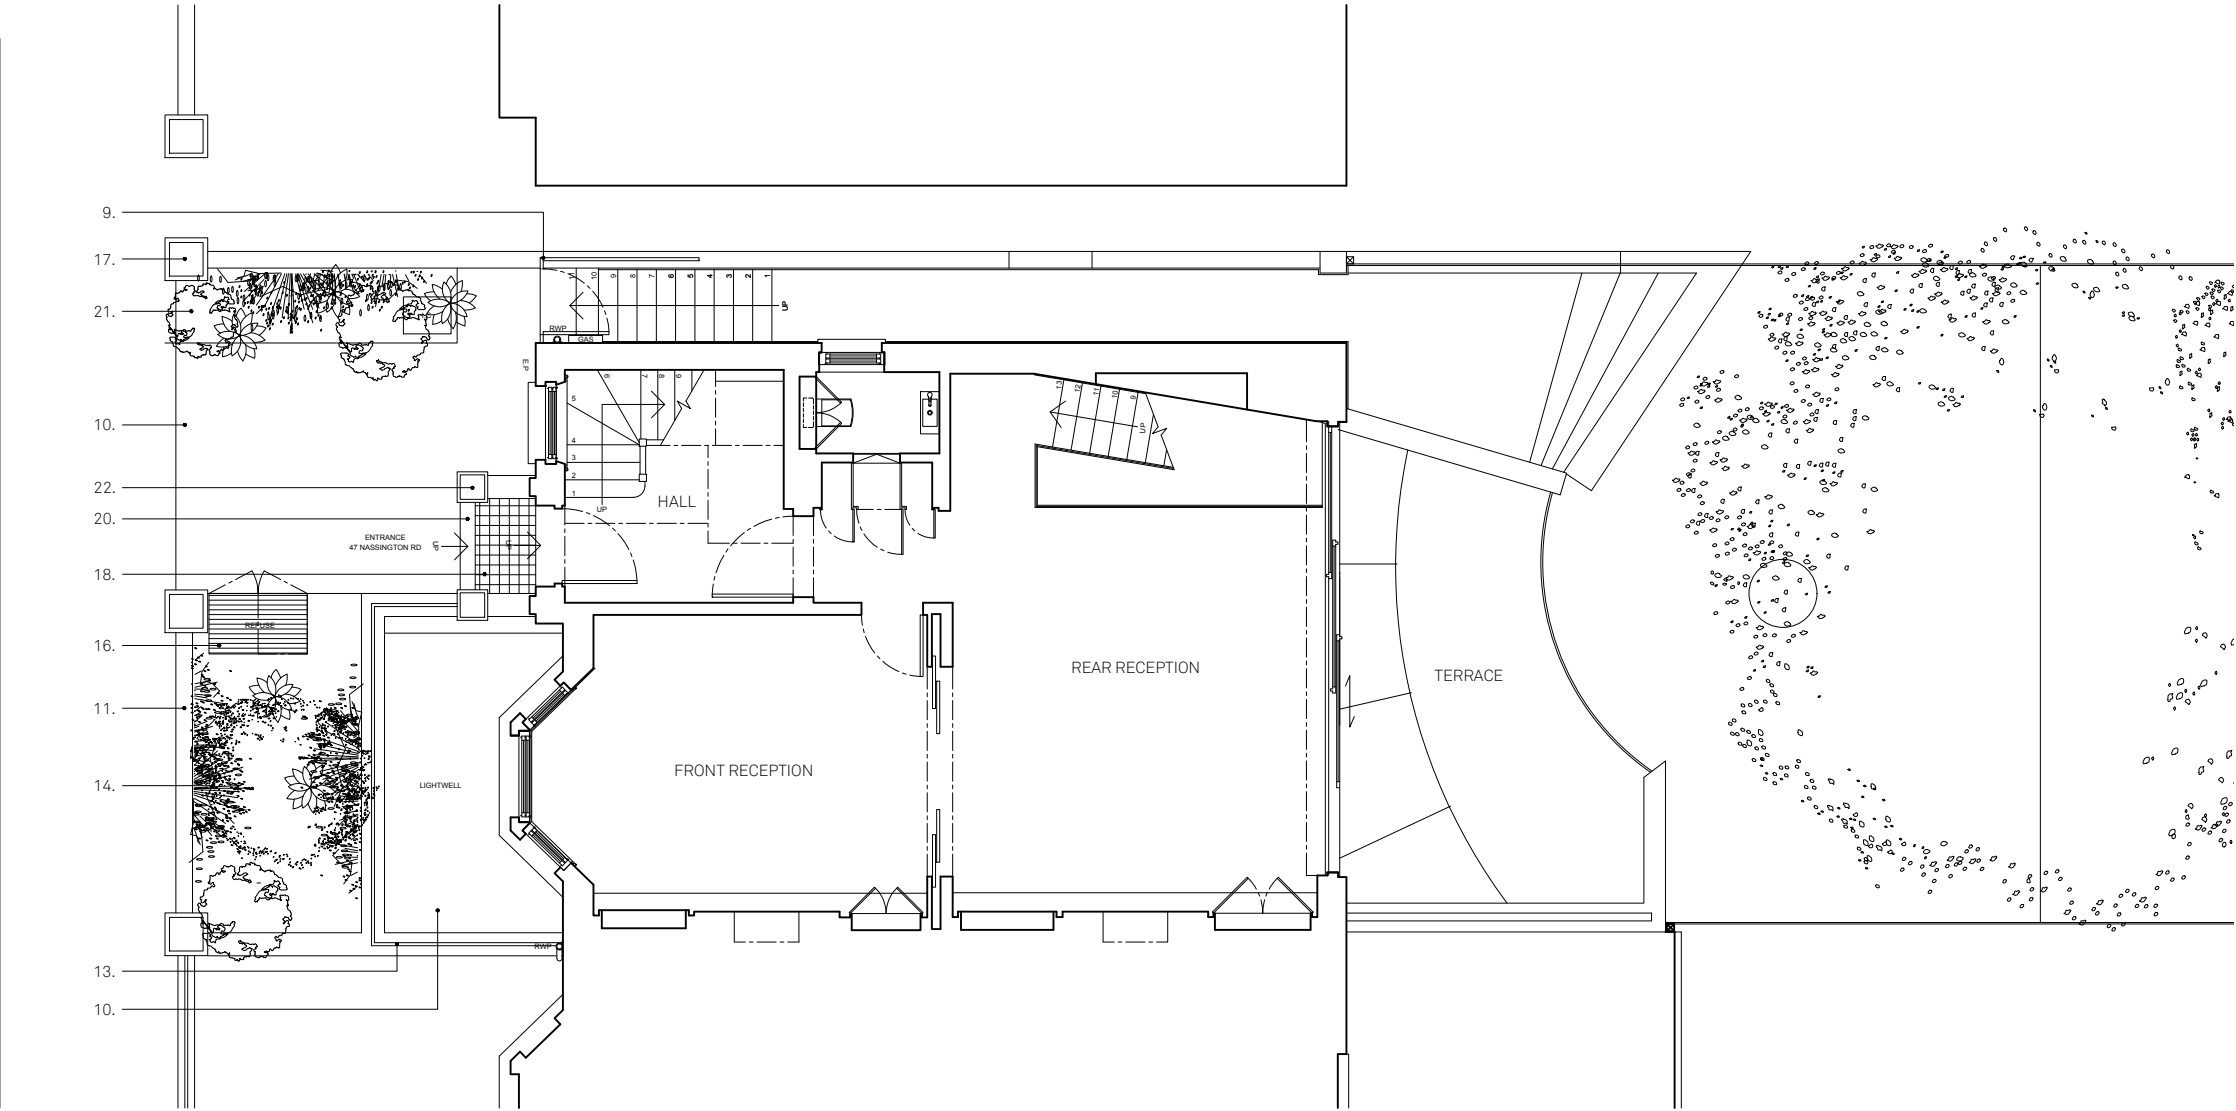

Do not scale for construction. Use figured dimensions only.
All discrepancies to be verified with architect prior to
ordering or construction/execution. Confirm all setting out
with architect prior to construction. Drawing to be read in
conjunction with all other documents. Copyright Architecture
for London.

Architecture for London
3-5 Bleeding Heart Yard
London EC1N 8SJ
020 3637 4236
architectureforlondon.com

DO NOT SCALE
USE FIGURED DIMENSIONS ONLY.
ALL DISCREPANCIES TO BE VERIFIED WITH ARCHITECT
PRIOR TO ORDERING OR CONSTRUCTION/EXECUTION.

SETTING OUT
CONFIRM ALL SETTING OUT WITH ARCHITECT PRIOR TO
CONSTRUCTION.

PROPOSED

- 9. NON-ORIGINAL METAL SIDE GATE PAINTED
- 10. NEW RECLAIMED (WHERE POSSIBLE) YORK STONE PAVING TO MATCH EXISTING ORIGINAL EXAMPLES IN TYPE, DESIGN AND FINISH
- 11. NEW RECLAIMED (WHERE POSSIBLE) MASONRY LOW GARDEN WALL AND PILLARS WITH COPING TO MATCH EXISTING ORIGINAL EXAMPLES ALONG THE TERRACE/WIDER CONSERVATION AREA
- 12. NUMBER NOT IN USE
- 13. NEW RECLAIMED (WHERE POSSIBLE) MASONRY LOW GARDEN WALL WITH COPING TO MATCH EXISTING ORIGINAL EXAMPLES ALONG THE TERRACE/WIDER CONSERVATION AREA WITH TRADITIONAL SURMOUNTING CAST IRON BALUSTRADE TO MATCH EXISTING ORIGINAL EXAMPLES IN TYPE, DESIGN AND FINISH
- 14. NEW EVERGREEN HEDGEROW
- 15. NEW ELECTRIC CHARGING POINT
- 16. NEW TIMBER CLAD EXTERNAL BIN STORE
- 17. EXISTING MASONRY PILLAR AND LOW WALL TO BE REPAIRED, REFURBISHED AND RE-POINTED
- 18. NEW DECORATIVE TILES TO MATCH EXISTING TRADITIONAL EXAMPLES IN TYPE, DESIGN AND FINISH
- 19. NEW TRADITIONAL BRASS PENDANT
- 20. NEW RECLAIMED YORK STONE STEP TO MATCH EXISTING TRADITIONAL EXAMPLES IN TYPE, DESIGN AND FINISH.
- 21. NEW LOW LEVEL SOFT LANDSCAPING
- 22. NEW RECLAIMED (WHERE POSSIBLE) MASONRY PILLARS AND WALL WITH COPING TO MATCH EXISTING ORIGINAL EXAMPLES ALONG THE TERRACE/WIDER CONSERVATION AREA
- 23. MASONRY RE-POINTED WITH LIME MORTAR.



DO NOT SCALE
USE FIGURED DIMENSIONS ONLY.
ALL DISCREPANCIES TO BE VERIFIED WITH ARCHITECT
PRIOR TO ORDERING OR CONSTRUCTION/EXECUTION.

SETTING OUT
CONFIRM ALL SETTING OUT WITH ARCHITECT PRIOR TO
CONSTRUCTION.

PROPOSED

- 9. NON-ORIGINAL METAL SIDE GATE PAINTED
- 10. NEW RECLAIMED (WHERE POSSIBLE) YORK STONE PAVING TO MATCH EXISTING ORIGINAL EXAMPLES IN TYPE, DESIGN AND FINISH
- 11. NEW RECLAIMED (WHERE POSSIBLE) MASONRY LOW GARDEN WALL AND PILLARS WITH COPING TO MATCH EXISTING ORIGINAL EXAMPLES ALONG THE TERRACE/WIDER CONSERVATION AREA
- 12. NUMBER NOT IN USE
- 13. NEW RECLAIMED (WHERE POSSIBLE) MASONRY LOW GARDEN WALL WITH COPING TO MATCH EXISTING ORIGINAL EXAMPLES ALONG THE TERRACE/WIDER CONSERVATION AREA WITH TRADITIONAL SURMOUNTING CAST IRON BALUSTRADE TO MATCH EXISTING ORIGINAL EXAMPLES IN TYPE, DESIGN AND FINISH
- 14. NEW EVERGREEN HEDGEROW
- 15. NEW ELECTRIC CHARGING POINT
- 16. NEW TIMBER CLAD EXTERNAL BIN STORE
- 17. EXISTING MASONRY PILLAR AND LOW WALL TO BE REPAIRED, REFURBISHED AND RE-POINTED
- 18. NEW DECORATIVE TILES TO MATCH EXISTING TRADITIONAL EXAMPLES IN TYPE, DESIGN AND FINISH
- 19. NEW TRADITIONAL BRASS PENDANT
- 20. NEW RECLAIMED YORK STONE STEP TO MATCH EXISTING TRADITIONAL EXAMPLES IN TYPE, DESIGN AND FINISH.
- 21. NEW LOW LEVEL SOFT LANDSCAPING
- 22. NEW RECLAIMED (WHERE POSSIBLE) MASONRY PILLARS AND WALL WITH COPING TO MATCH EXISTING ORIGINAL EXAMPLES ALONG THE TERRACE/WIDER CONSERVATION AREA
- 23. MASONRY RE-POINTED WITH LIME MORTAR.

