



Key:


- Existing Building
- Proposed Works
- Boundary Line

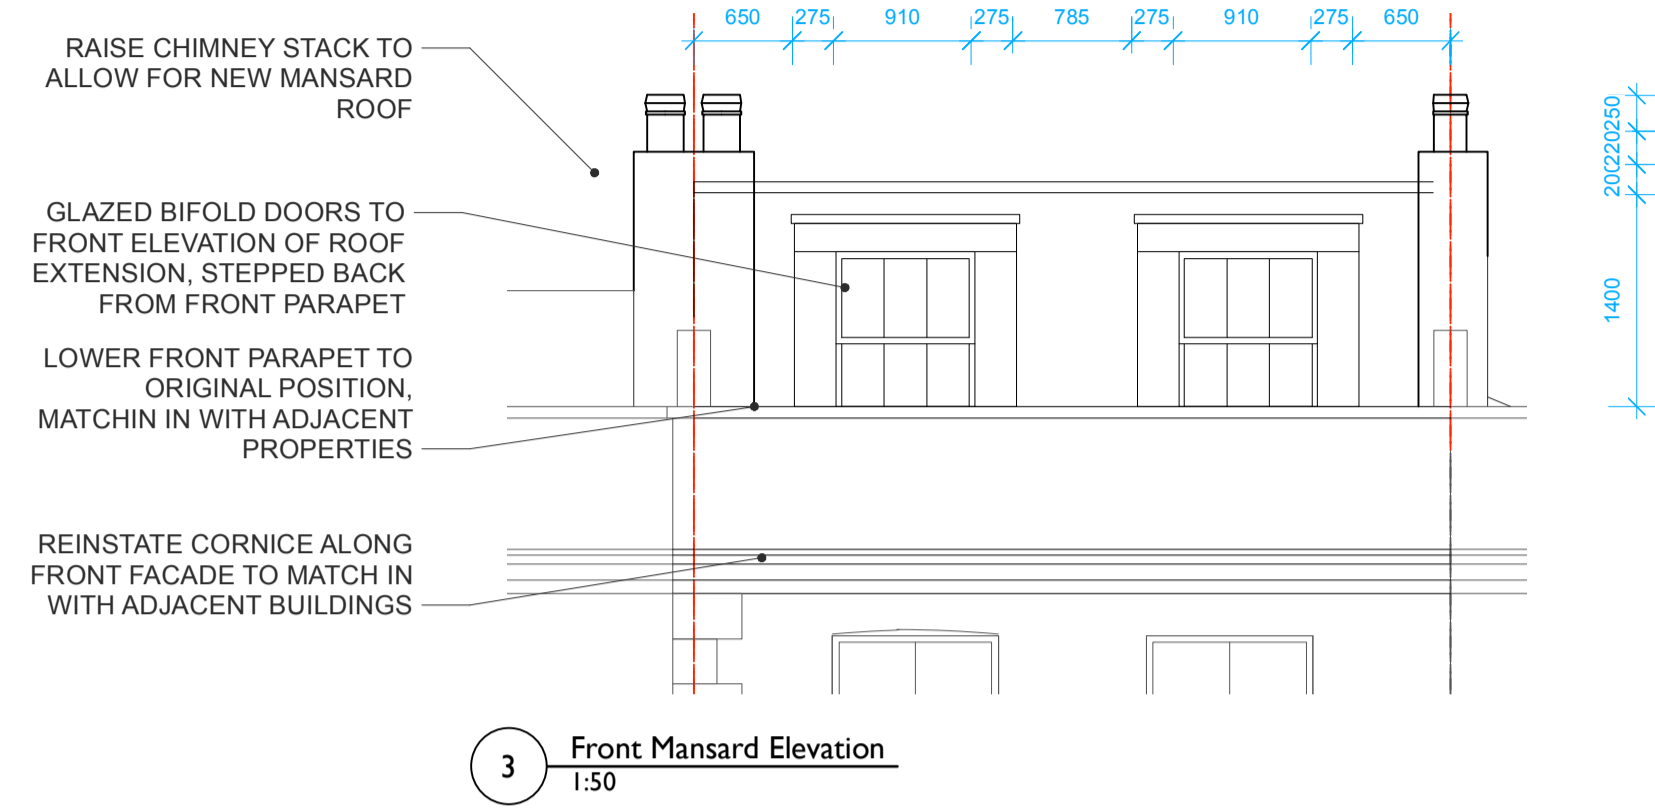


3 Front Mansard Elevation 1:50

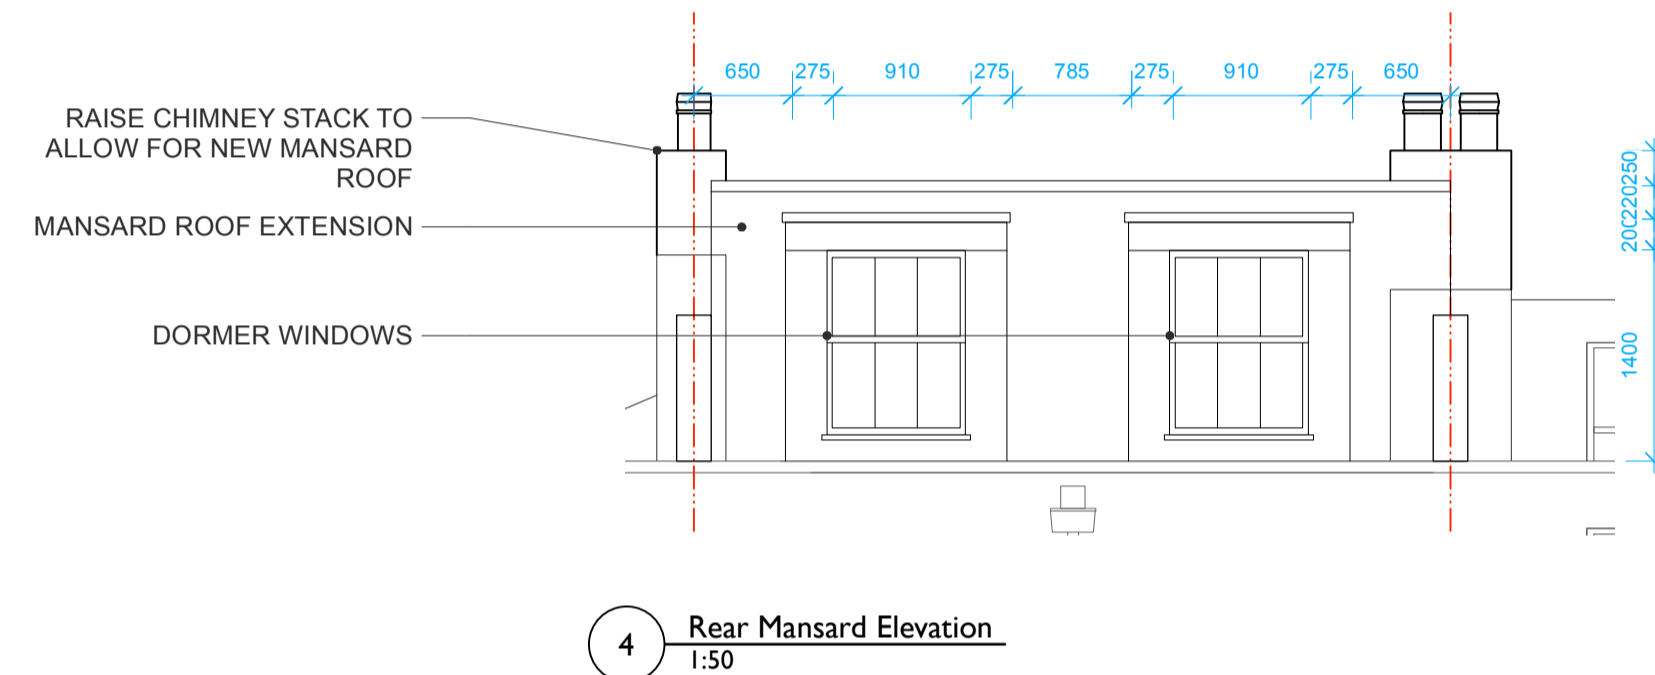



4 Rear Mansard Elevation 1:50

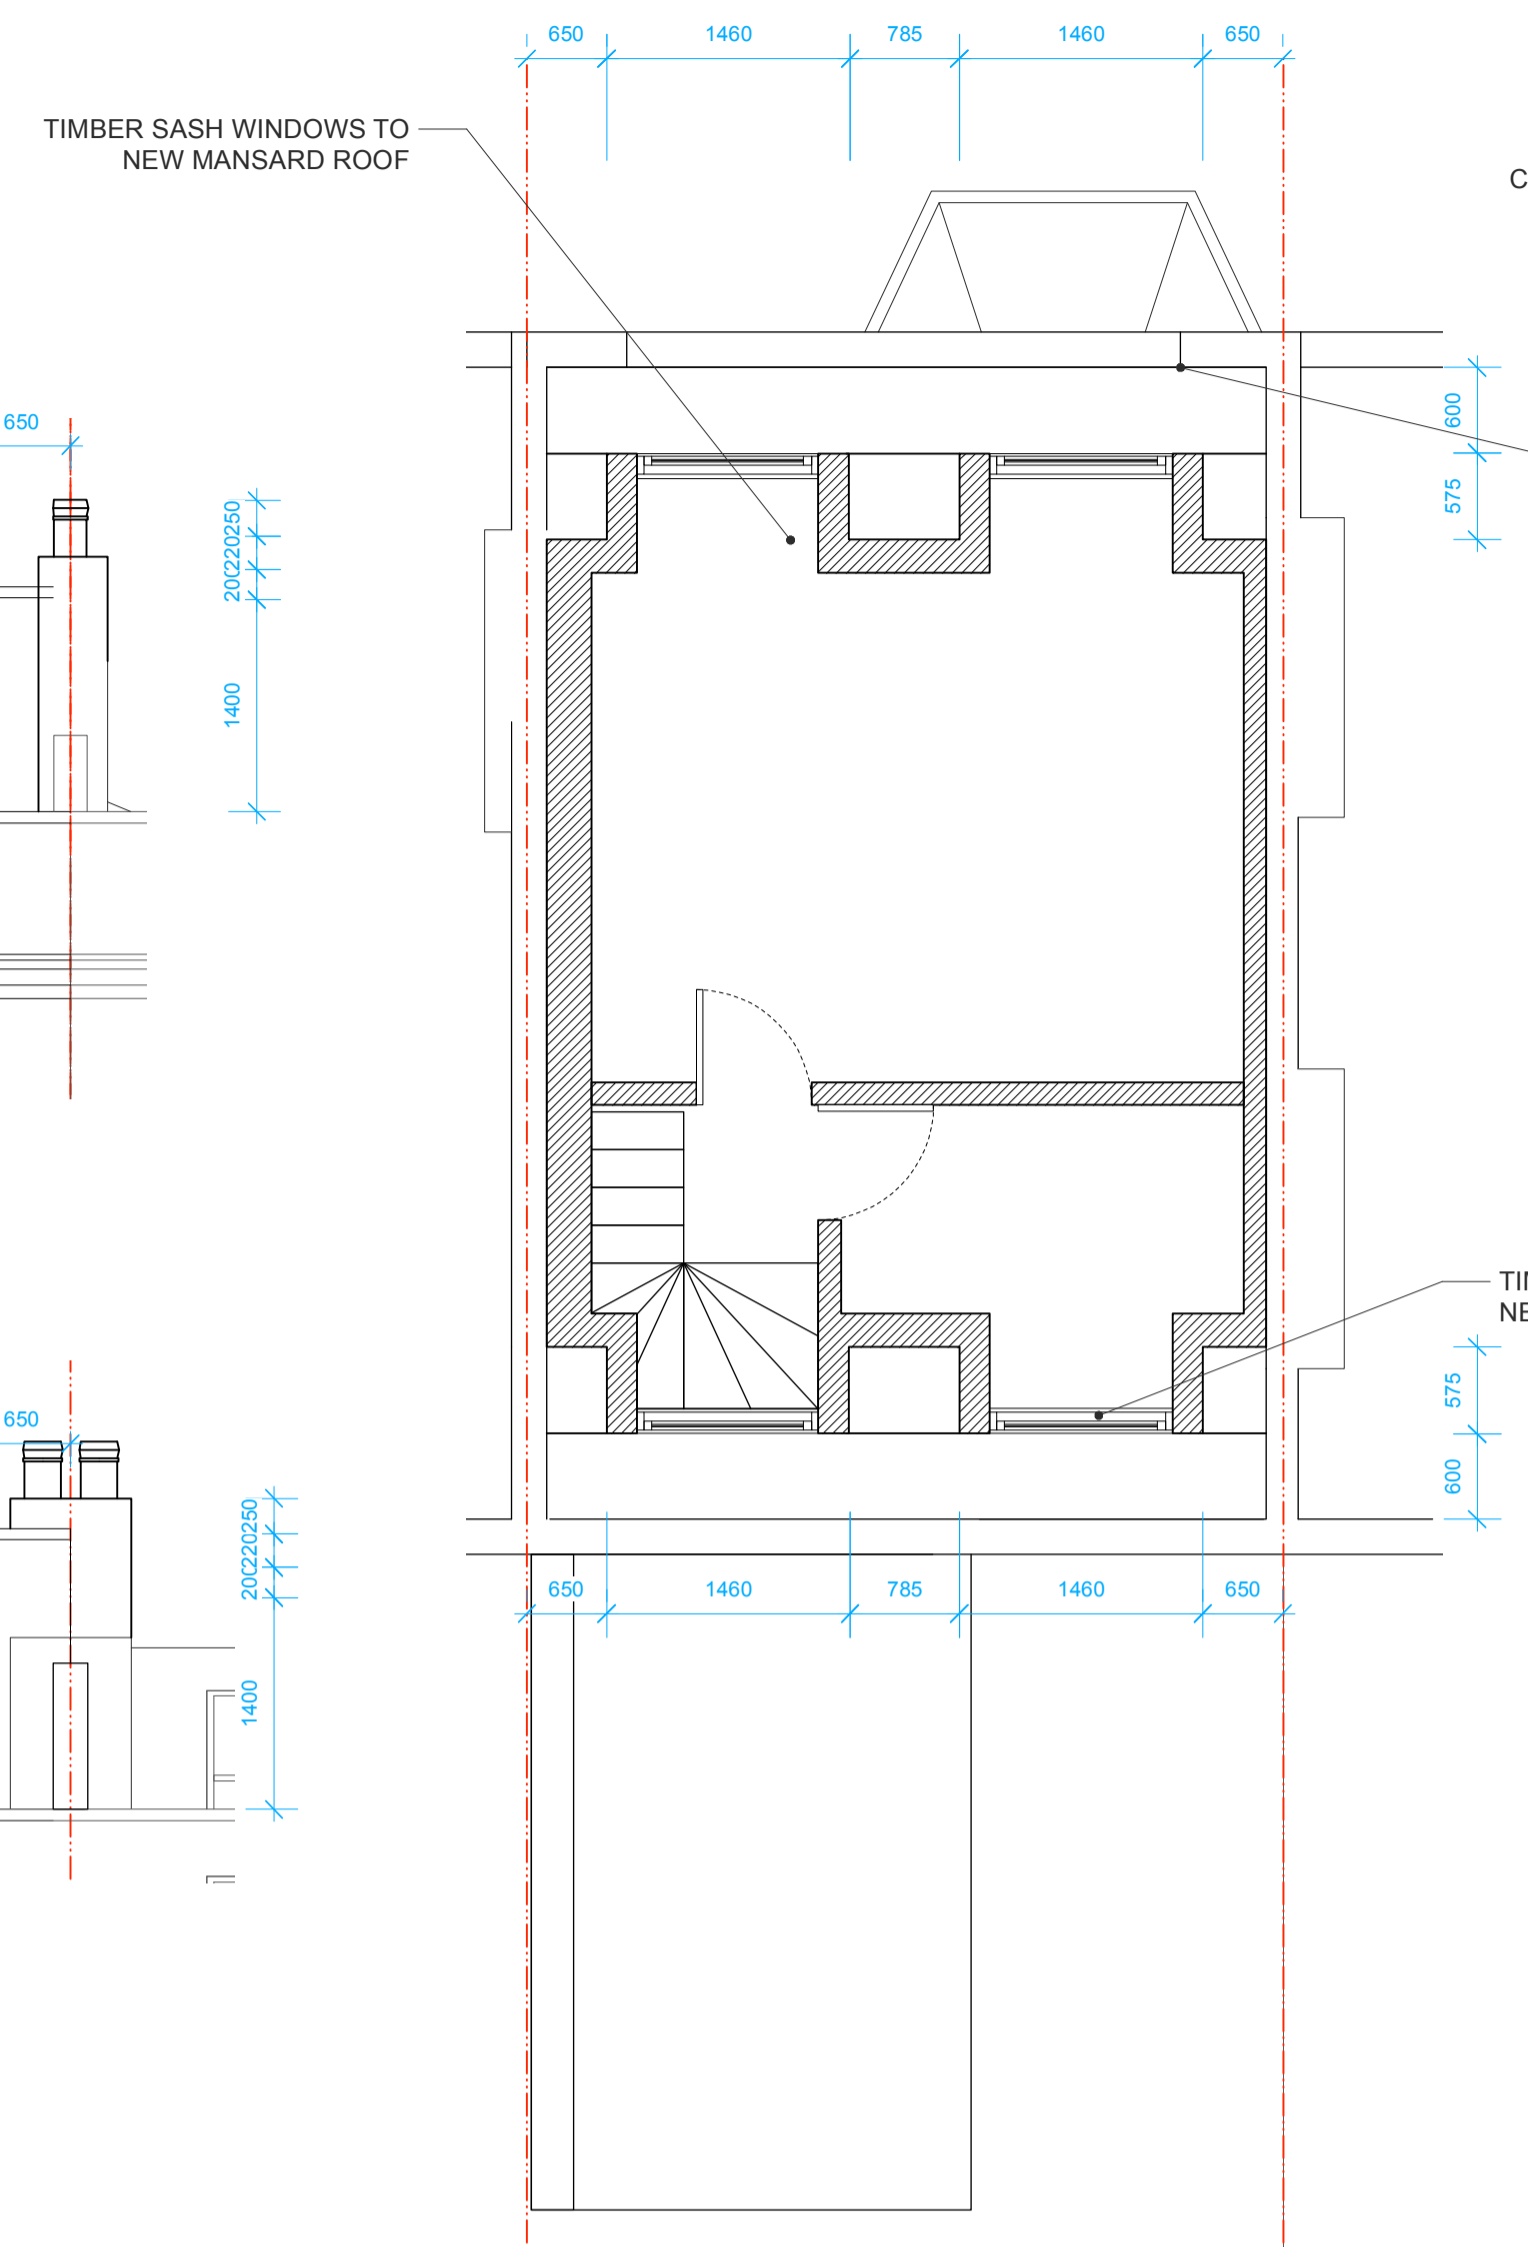


9 Third Floor Plan 1:50

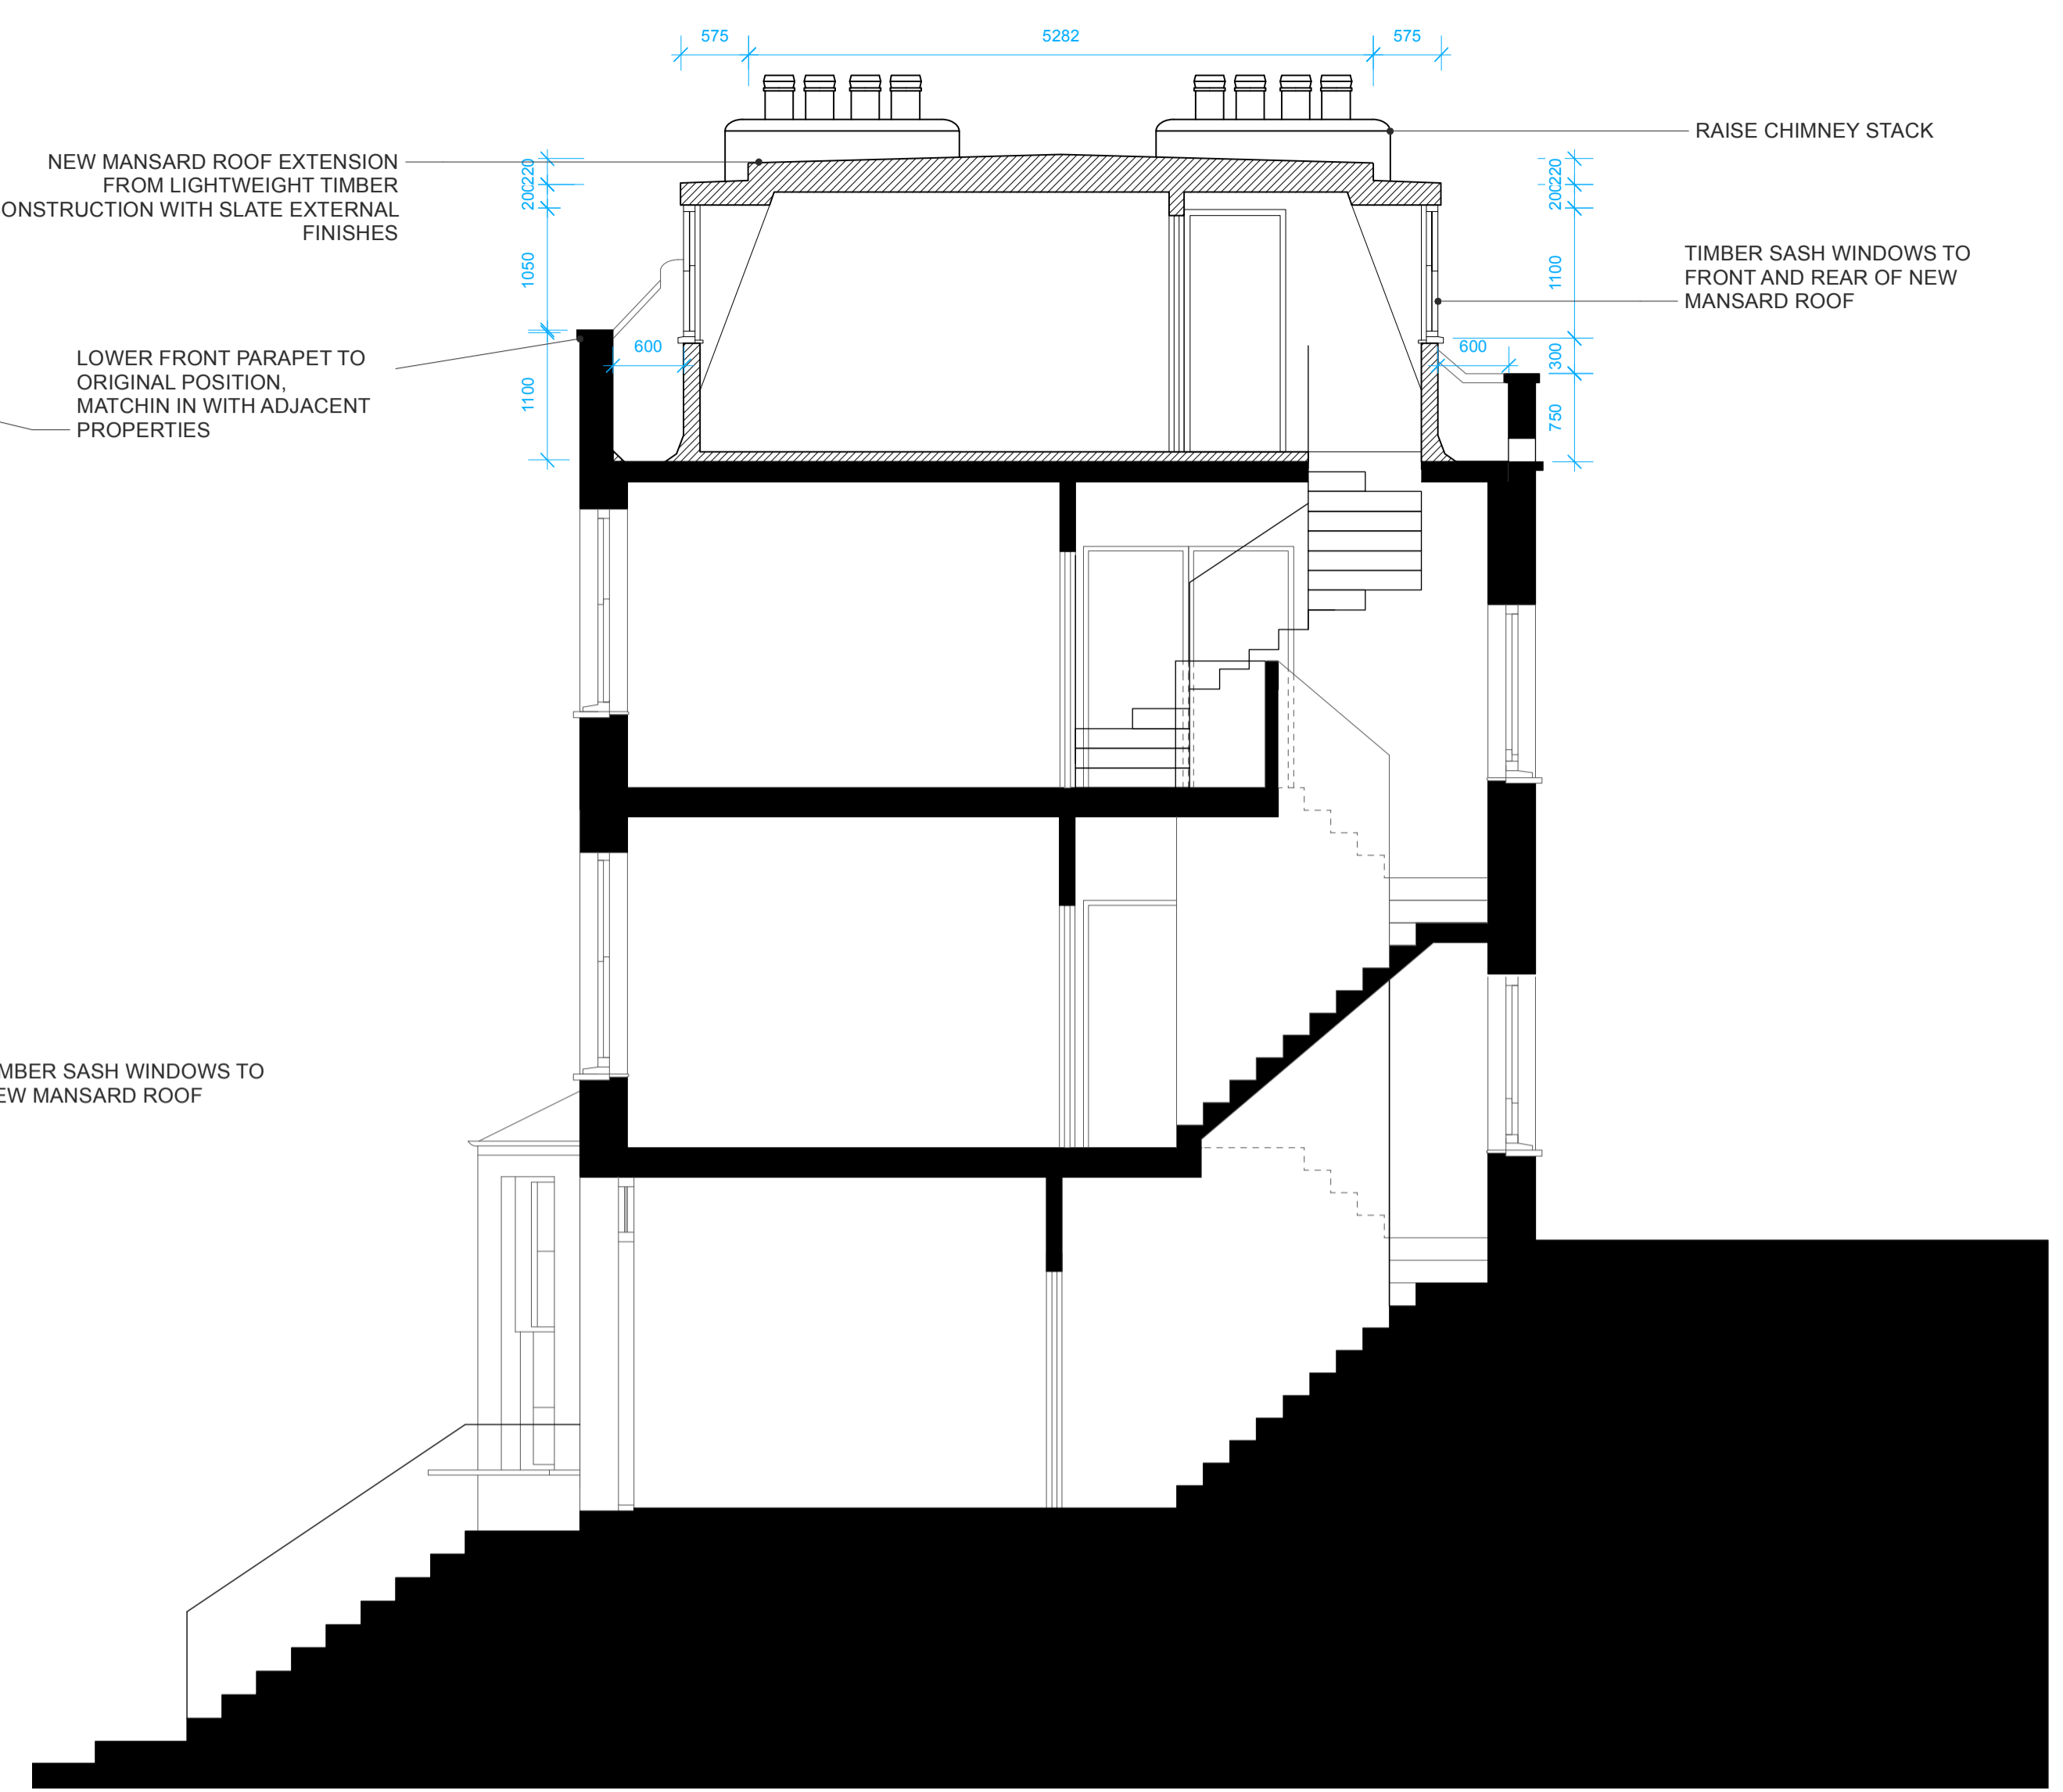


1 Section AA 1:50

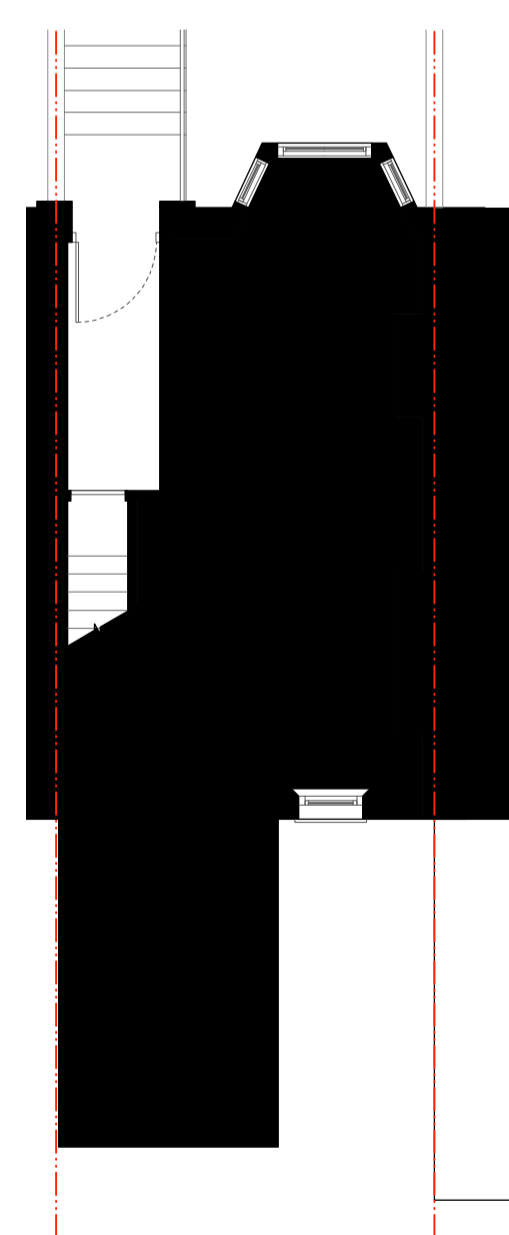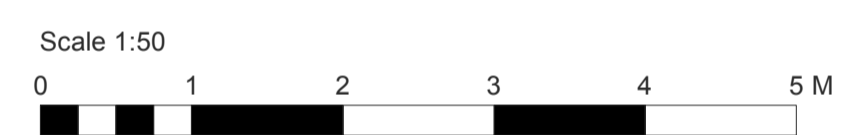


14 Ground Floor Plan 1:100

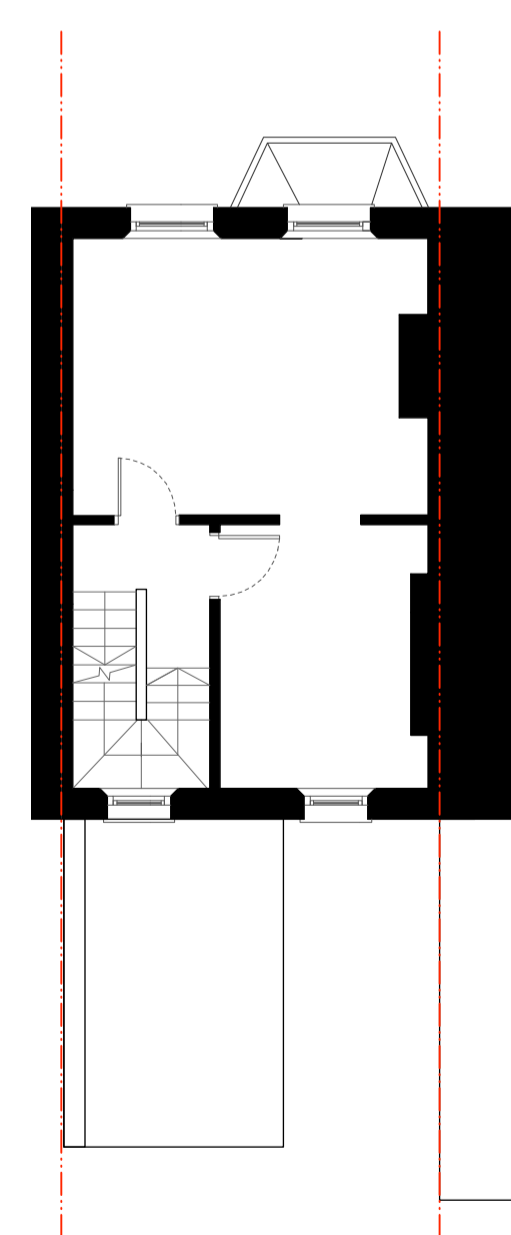


13 First Floor Plan 1:100

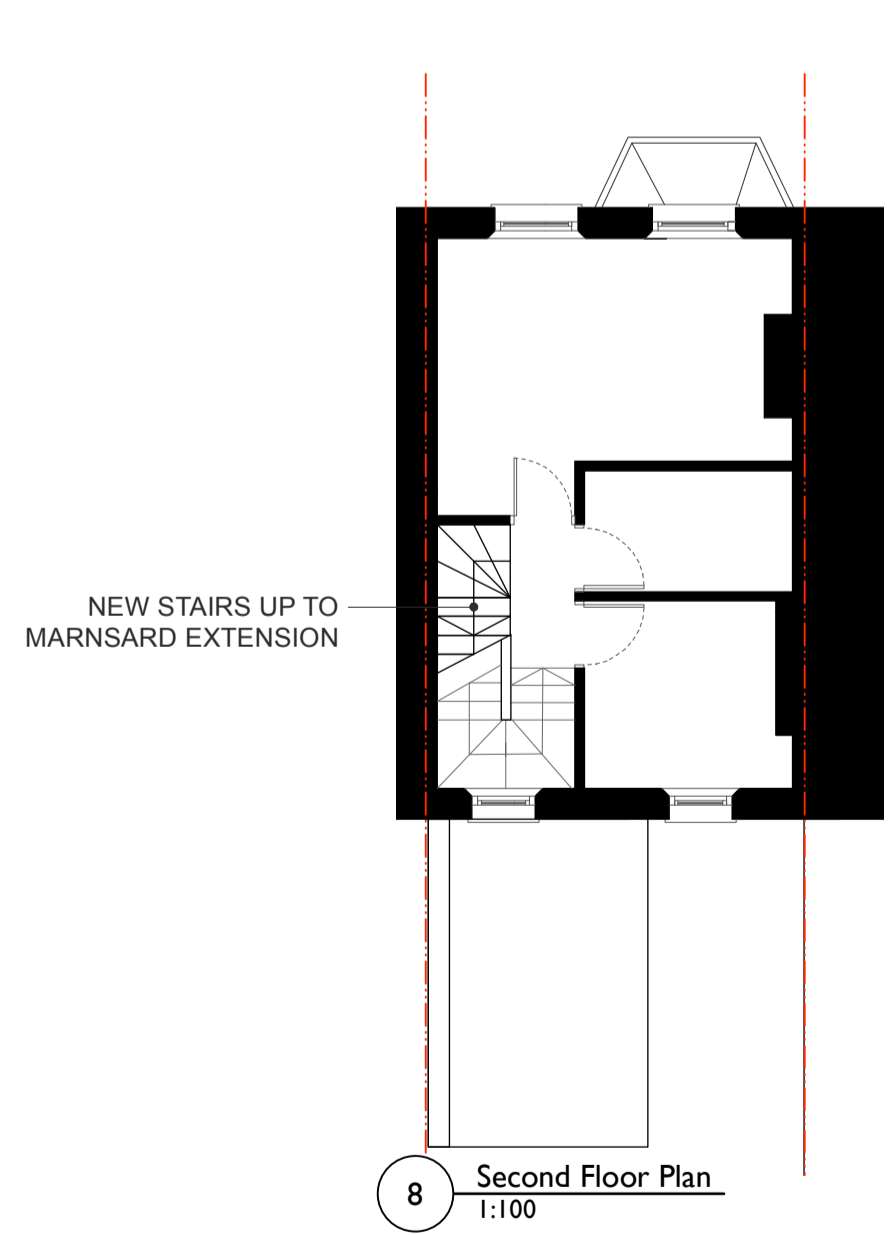

8 Second Floor Plan 1:100

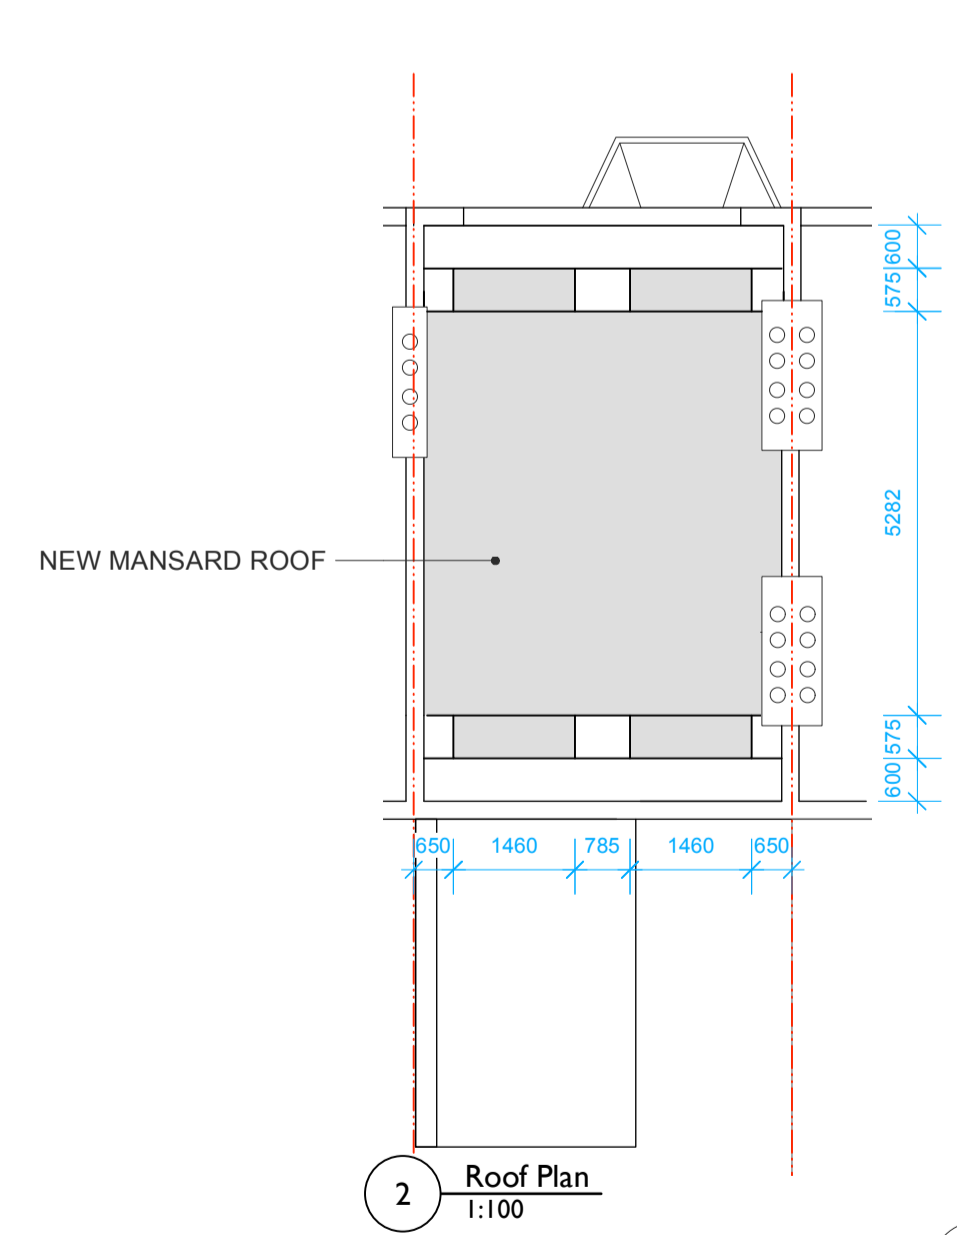


2 Roof Plan 1:100

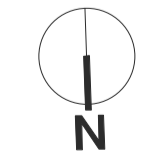

10 Front Elevation 1:100



11 Rear Elevation 1:100

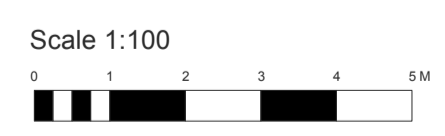

STUDIO ULANOWSKI

Gemma Wan & Olivier Vongphasouk

111C Leighton Road

Proposed Drawings

04/100

Rev B - 220601 - Planning

1:100 @ A3 / 1:50 @ A1

This drawing is the copyright of Studio Ulanowski and may not be copied, altered or reproduced in anyway or passed to a third party without written authority. All dimensions are subject to site survey and site verification. Do not scale.