

DRAWING LIST


205-00-000	Location Plan
205-00-001	Site Plan

205-00-010	Existing Second Floor Plan
205-00-011	Existing Roof Plan
205-00-020	Existing Street and Rear Elevations
205-00-030	Existing Section A
205-00-031	Existing Section B

205-00-100	Proposed Second Floor Plan
205-00-101	Proposed Third Floor Plan
205-00-102	Proposed Roof Plan
205-00-200	Proposed Street and Rear Elevations
205-00-300	Proposed Section A
205-00-301	Proposed Section B

Rev.	Date	Description	Notes						
A	17.02.2022	Issue for Planning Application	<ul style="list-style-type: none">• ALL CO-ORDINATES, LEVELS, DIMENSIONS AND DISCREPANCIES ARE TO BE REPORTED TO THE ARCHITECT IMMEDIATELY• ALL STRUCTURAL ELEMENTS ARE TO BE DESIGNED BY THE STRUCTURAL ENGINEER• ALL DRAWINGS TO BE READ IN CONJUNCTION WITH ARCHITECTURAL SPECIFICATION• DO NOT SCALE FROM THESE DRAWINGS. USE FIGURED DIMENSIONS ONLY			PROJECT: Stratford Villas		PROJECT No: EBBA	
						CLIENT: Nicola K. & Chris T.		205	
						DATE: 17.02.2022			
						SCALE: -			
						DRAWING: Drawing List		ISSUE:	
						REFERENCE: -		A	
						STATUS: PLANNING		T +44 (0)7927755317 www.eb-ba.co	

28, Stratford Villas, London, Camden, NW1 9SG

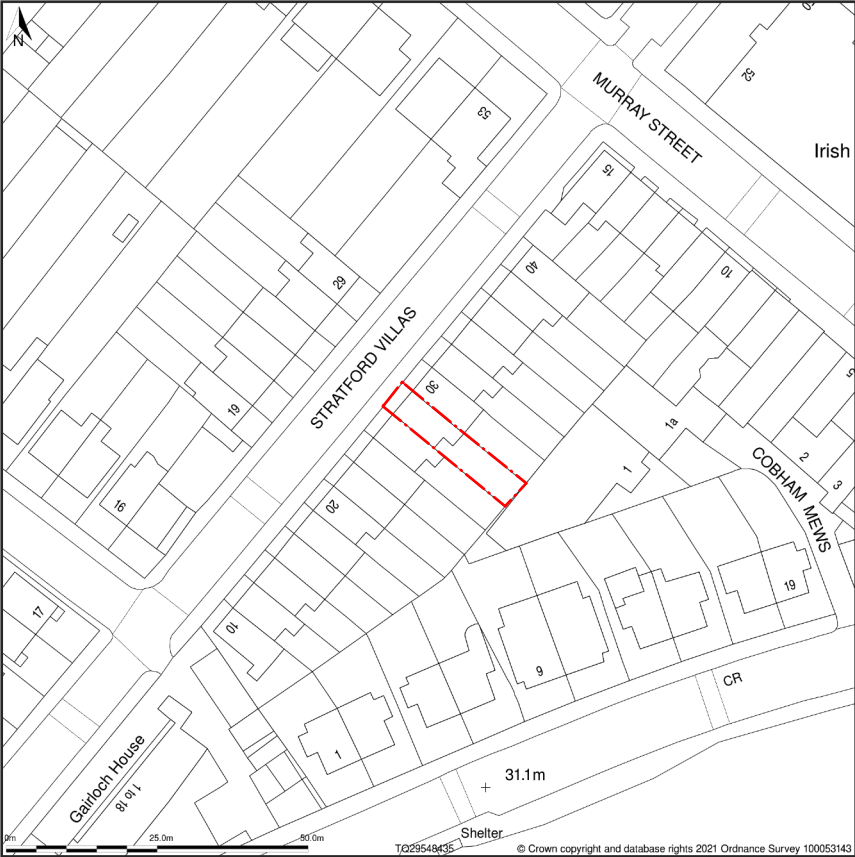

Site Plan shows area bounded by: 529472.37, 184289.16 529613.79, 184430.58 (at a scale of 1:1250), OSGridRef: TQ29548435. The representation of a road, track or path is no evidence of a right of way. The representation of features as lines is no evidence of a property boundary.

Produced on 28th Oct 2021 from the Ordnance Survey National Geographic Database and incorporating surveyed revision available at this date. Reproduction in whole or part is prohibited without the prior permission of Ordnance Survey. © Crown copyright 2021. Supplied by www.buyaplan.co.uk a licensed Ordnance Survey partner (100053143). Unique plan reference: #00679938-E35442

Ordnance Survey and the OS Symbol are registered trademarks of Ordnance Survey, the national mapping agency of Great Britain. Buy A Plan logo, pdf design and the www.buyaplan.co.uk website are Copyright © Pass Inc Ltd 2021

Rev.	Date	Description	Notes					
A	17.02.2022	Issue for Planning Application	<ul style="list-style-type: none">• ALL CO-ORDINATES, LEVELS, DIMENSIONS AND DISCREPANCIES ARE TO BE REPORTED TO THE ARCHITECT IMMEDIATELY• ALL STRUCTURAL ELEMENTS ARE TO BE DESIGNED BY THE STRUCTURAL ENGINEER• ALL DRAWINGS TO BE READ IN CONJUNCTION WITH ARCHITECTURAL SPECIFICATION• DO NOT SCALE FROM THESE DRAWINGS, USE FIGURED DIMENSIONS ONLY	<div><div></div>Boundary Line</div>		<div><div>PROJECT:</div><div>CLIENT:</div><div>DATE:</div><div>SCALE:</div><div>DRAWING:</div><div>REFERENCE:</div><div>STATUS:</div></div>	<div><div>Stratford Villas</div><div>Nicola K. & Chris T.</div><div>17.02.2022</div><div>1:1250 @ A3</div><div>Location Plan</div><div>205-00-000</div><div>PLANNING</div></div>	<div><div>PROJECT No:</div><div>205</div><div>ISSUE:</div><div>A</div><div>T +44 (0)7927755317 www.eb-ba.co</div></div>
				<div><div>0</div><div></div><div></div><div></div><div></div><div>25</div><div></div><div>50m</div></div>		<div><div></div></div>		


[illegible]




1 Existing Street Elevation
Scale: 1:100@A3

2 Existing Rear Elevation
Scale: 1:100@A3

Rev.	Date	Description	Notes						
A	17.02.2022	Issue for Planning Application	<ul style="list-style-type: none">• ALL CO-ORDINATES, LEVELS, DIMENSIONS AND DISCREPANCIES ARE TO BE REPORTED TO THE ARCHITECT IMMEDIATELY• ALL STRUCTURAL ELEMENTS ARE TO BE DESIGNED BY THE STRUCTURAL ENGINEER• ALL DRAWINGS TO BE READ IN CONJUNCTION WITH ARCHITECTURAL SPECIFICATION• DO NOT SCALE FROM THESE DRAWINGS, USE FIGURED DIMENSIONS ONLY	<div><div></div>Boundary Line</div>		<div>PROJECT: CLIENT:</div> <div>Stratford Villas Nicola K. & Chris T.</div>		<div>PROJECT No: 205</div> <div>EBBA</div>	
				<div><div></div></div>		<div>DATE: SCALE:</div> <div>17.02.2022 1:100 @ A3</div>			
				<div><div></div></div>		<div>DRAWING: REFERENCE:</div> <div>Existing Street and Rear Elevations 205-00-020</div>		<div>ISSUE: A</div>	
				<div><div></div></div>		<div>STATUS:</div> <div>PLANNING</div>		<div>T +44 (0)7927755317 www.eb-ba.co</div>	
				<div><div></div></div>					
				<div><div></div></div>					
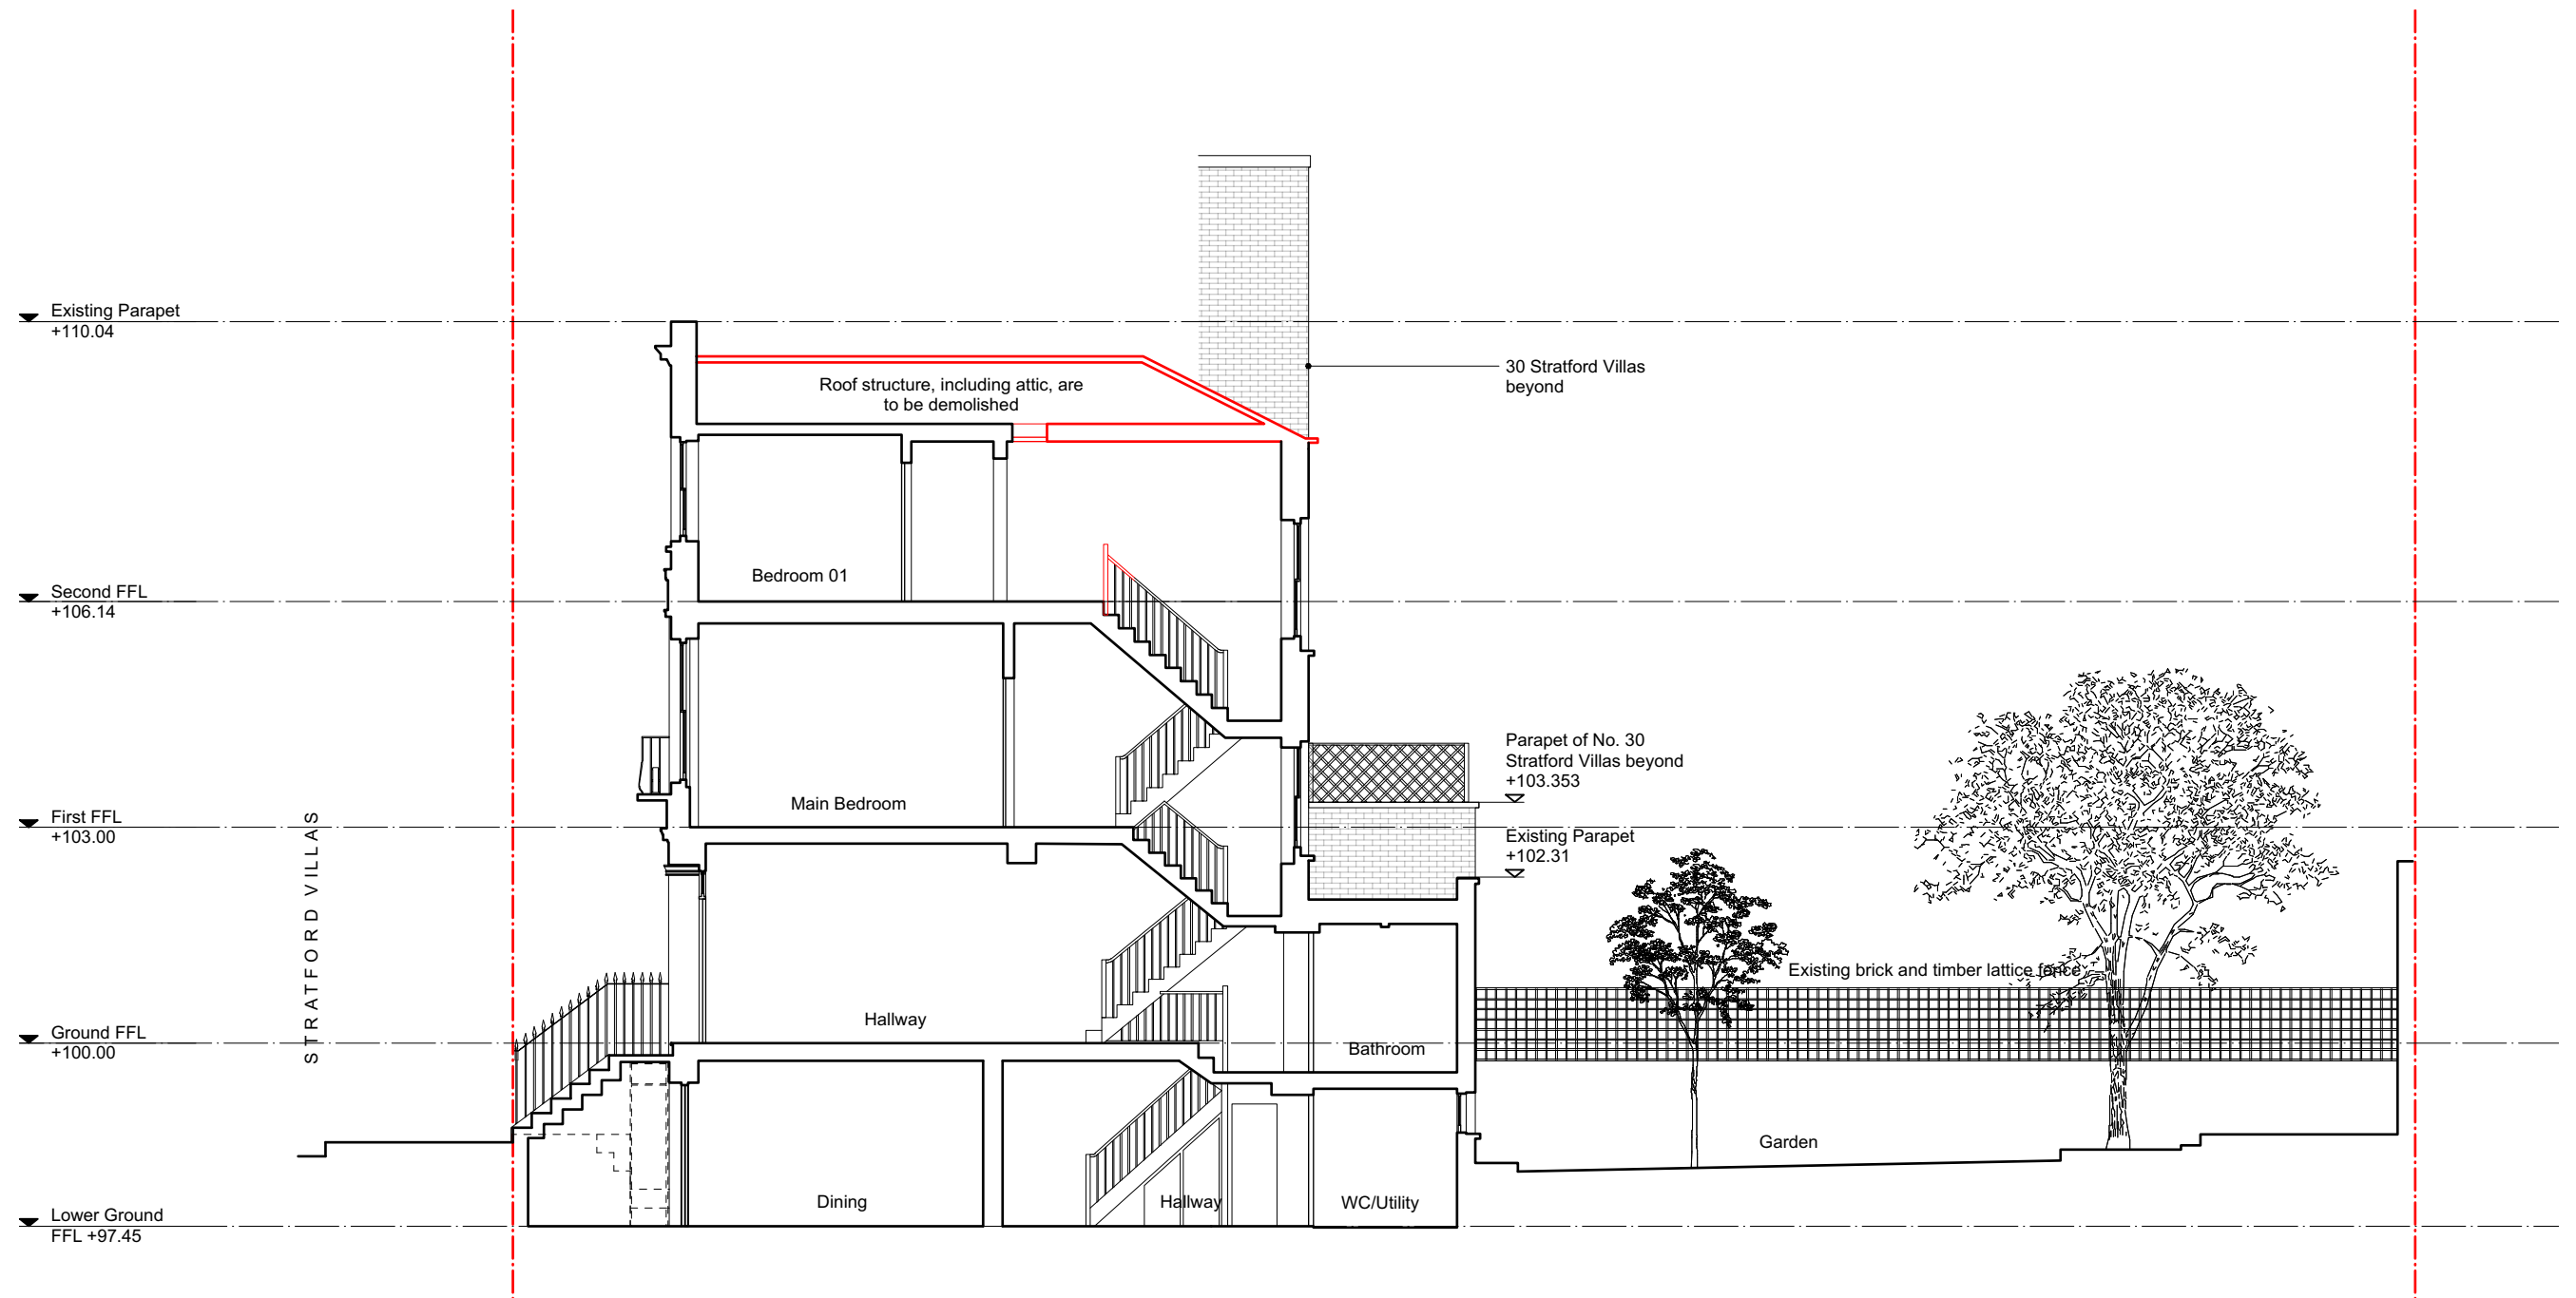


Rev.	Date	Description	Notes			
A	17.02.2022	Issue for Planning Application	<div>• ALL CO-ORDINATES, LEVELS, DIMENSIONS AND DISCREPANCIES ARE TO BE REPORTED TO THE ARCHITECT IMMEDIATELY</div> <div>• ALL STRUCTURAL ELEMENTS ARE TO BE DESIGNED BY THE STRUCTURAL ENGINEER</div> <div>• ALL DRAWINGS TO BE READ IN CONJUNCTION WITH ARCHITECTURAL SPECIFICATION</div> <div>• DO NOT SCALE FROM THESE DRAWINGS, USE FIGURED DIMENSIONS ONLY</div>	<div>--- Boundary Line</div> <div><div></div><div>0</div><div>2</div><div>4m</div></div>		
				<div><div>PROJECT:</div><div>CLIENT:</div><div>DATE:</div><div>SCALE:</div><div>DRAWING:</div><div>REFERENCE:</div><div>STATUS:</div></div> <div><div>Stratford Villas</div><div>Nicola K. & Chris T.</div><div>17.02.2022</div><div>1:100 @ A3</div><div>Existing Section A</div><div>205-00-030</div><div>PLANNING</div></div> <div><div>PROJECT No:</div><div>205</div><div>ISSUE:</div><div>A</div><div>T +44 (0)7927755317 www.eb-ba.co</div></div> <div>EBBA</div>		

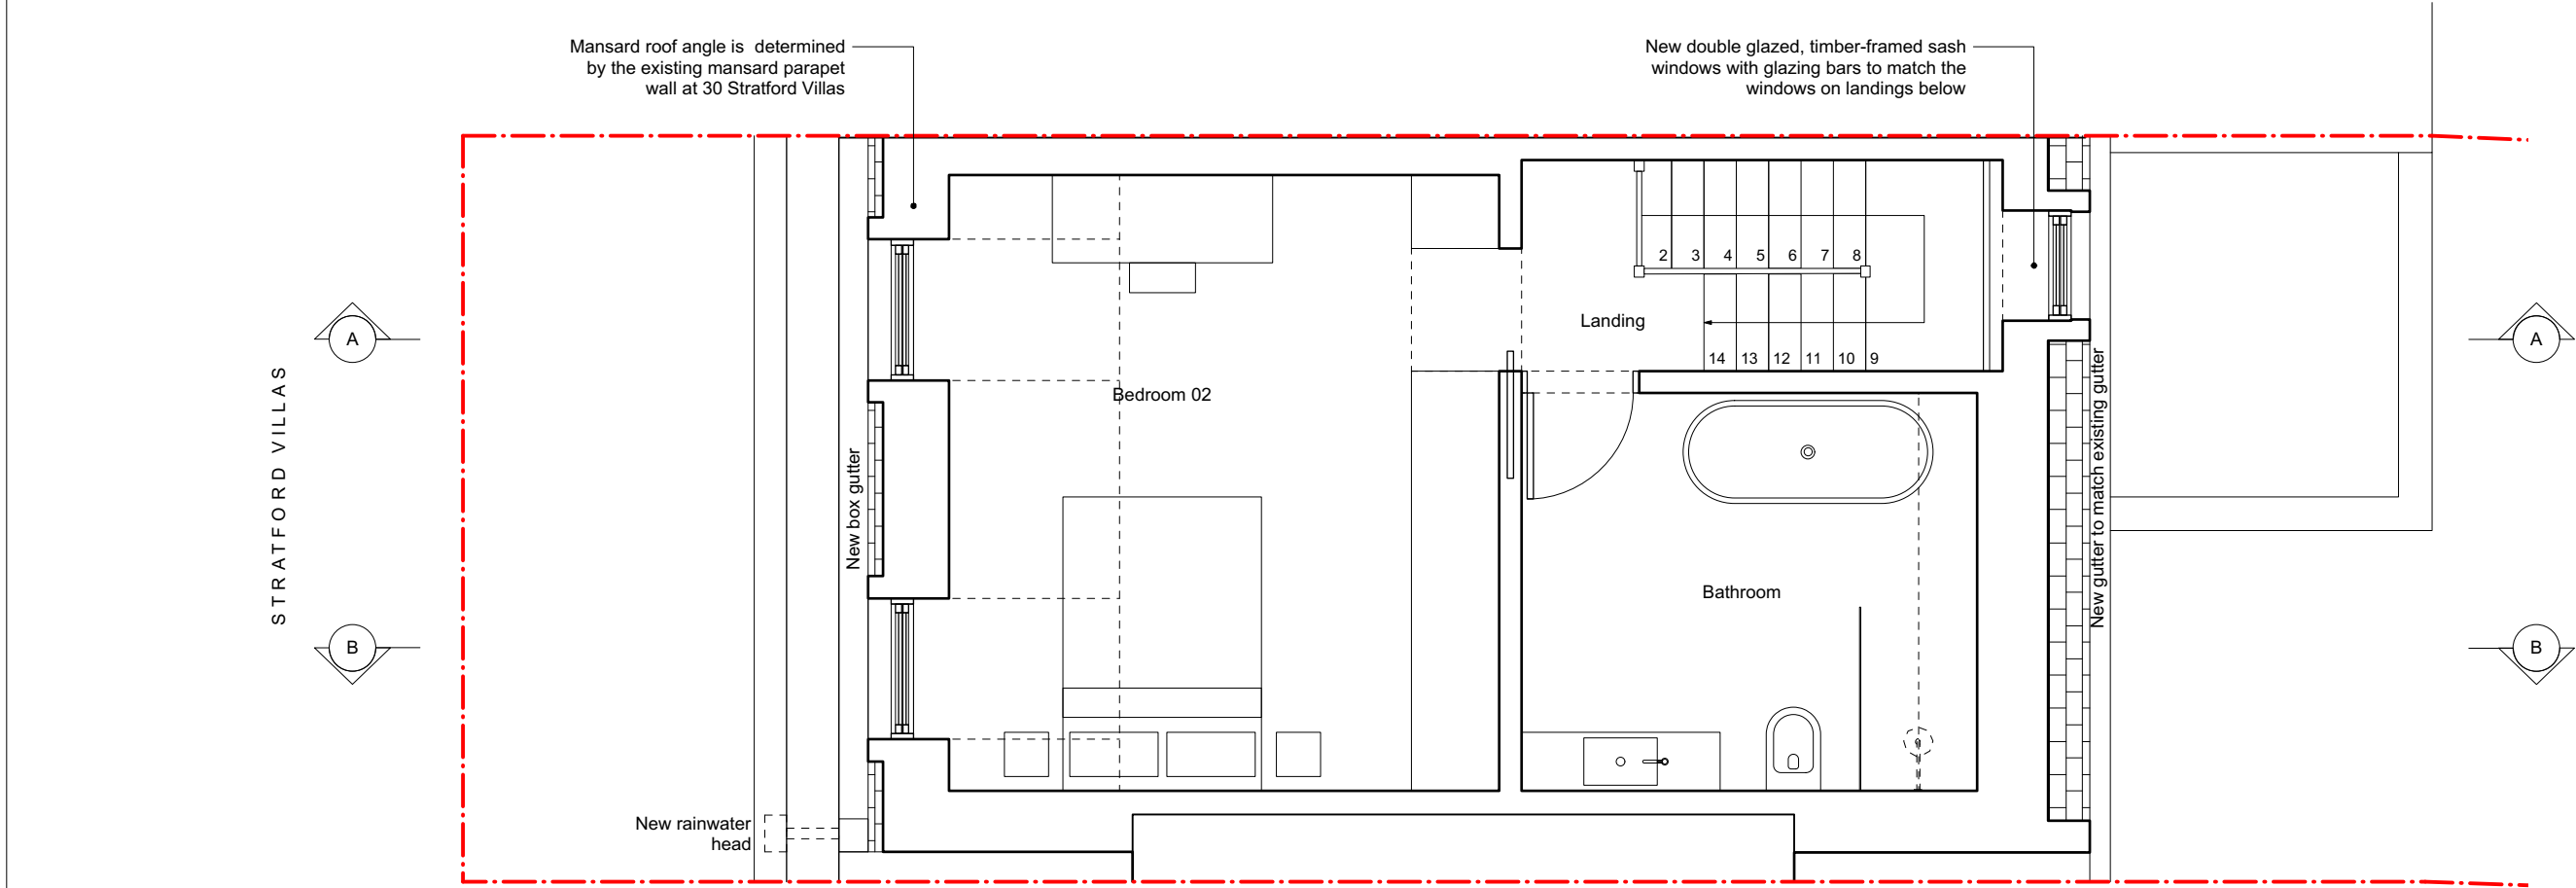


Rev.	Date	Description	Notes			
A	17.02.2022	Issue for Planning Application	<div>• ALL CO-ORDINATES, LEVELS, DIMENSIONS AND DISCREPANCIES ARE TO BE REPORTED TO THE ARCHITECT IMMEDIATELY</div> <div>• ALL STRUCTURAL ELEMENTS ARE TO BE DESIGNED BY THE STRUCTURAL ENGINEER</div> <div>• ALL DRAWINGS TO BE READ IN CONJUNCTION WITH ARCHITECTURAL SPECIFICATION</div> <div>• DO NOT SCALE FROM THESE DRAWINGS, USE FIGURED DIMENSIONS ONLY</div>	<div><div>--- Boundary Line</div><div><div>0</div><div>1</div><div>2m</div></div><div></div></div>		
B	31.05.2022	Revision B for Planning Application				
C	29.06.2022	Revision C for Planning Application				
				<div><div>PROJECT:Stratford Villas</div><div>CLIENT:Nicola K. & Chris T.</div><div>DATE:17.02.2022</div><div>SCALE:1:50 @ A3</div><div>DRAWING:Proposed Third Floor Plan</div><div>REFERENCE:205-00-101</div><div>STATUS:PLANNING</div></div> <div><div>PROJECT No:205</div><div>ISSUE:C</div><div>T +44 (0)7927755317 www.eb-ba.co</div></div> <div>EBBA</div>		

STRATFORD VILLAS

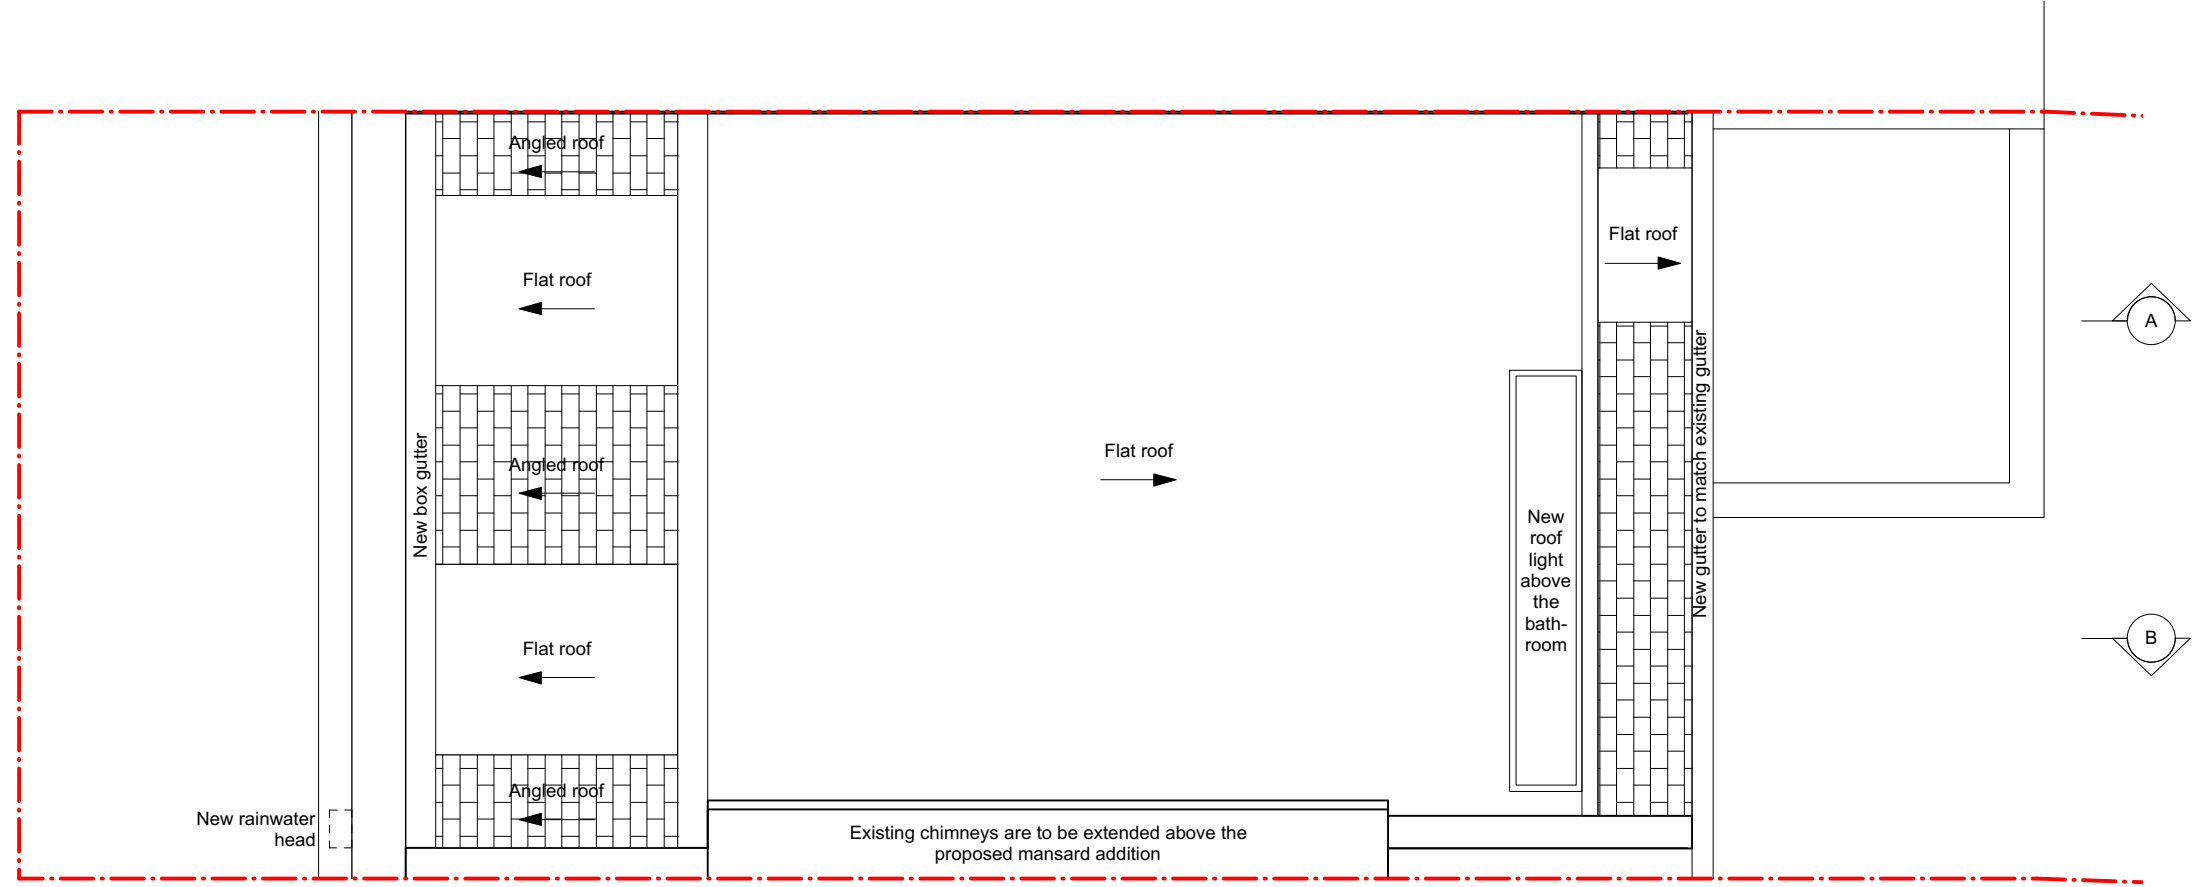


Rev.	Date	Description	Notes		
A	17.02.2022	Issue for Planning Application	<div>• ALL CO-ORDINATES, LEVELS, DIMENSIONS AND DISCREPANCIES ARE TO BE REPORTED TO THE ARCHITECT IMMEDIATELY</div> <div>• ALL STRUCTURAL ELEMENTS ARE TO BE DESIGNED BY THE STRUCTURAL ENGINEER</div> <div>• ALL DRAWINGS TO BE READ IN CONJUNCTION WITH ARCHITECTURAL SPECIFICATION</div> <div>• DO NOT SCALE FROM THESE DRAWINGS, USE FIGURED DIMENSIONS ONLY</div>	<div><div><div></div><div>Boundary Line</div></div><div><div>0</div><div>1</div><div>2m</div></div><div><div></div></div></div>	
B	31.05.2022	Revision B for Planning Application			
C	29.06.2022	Revision C for Planning Application			
				<div><div><div>PROJECT:</div><div>CLIENT:</div><div>DATE:</div><div>SCALE:</div><div>DRAWING:</div><div>REFERENCE:</div><div>STATUS:</div></div><div><div>Stratford Villas</div><div>Nicola K. & Chris T.</div><div>17.02.2022</div><div>1:50 @ A3</div><div>Proposed Roof Plan</div><div>205-00-102</div><div>PLANNING</div></div><div><div>PROJECT No:</div><div>205</div><div>ISSUE:</div><div>C</div><div>T +44 (0)7927755317 www.eb-ba.co</div></div><div>EBBA</div></div>	

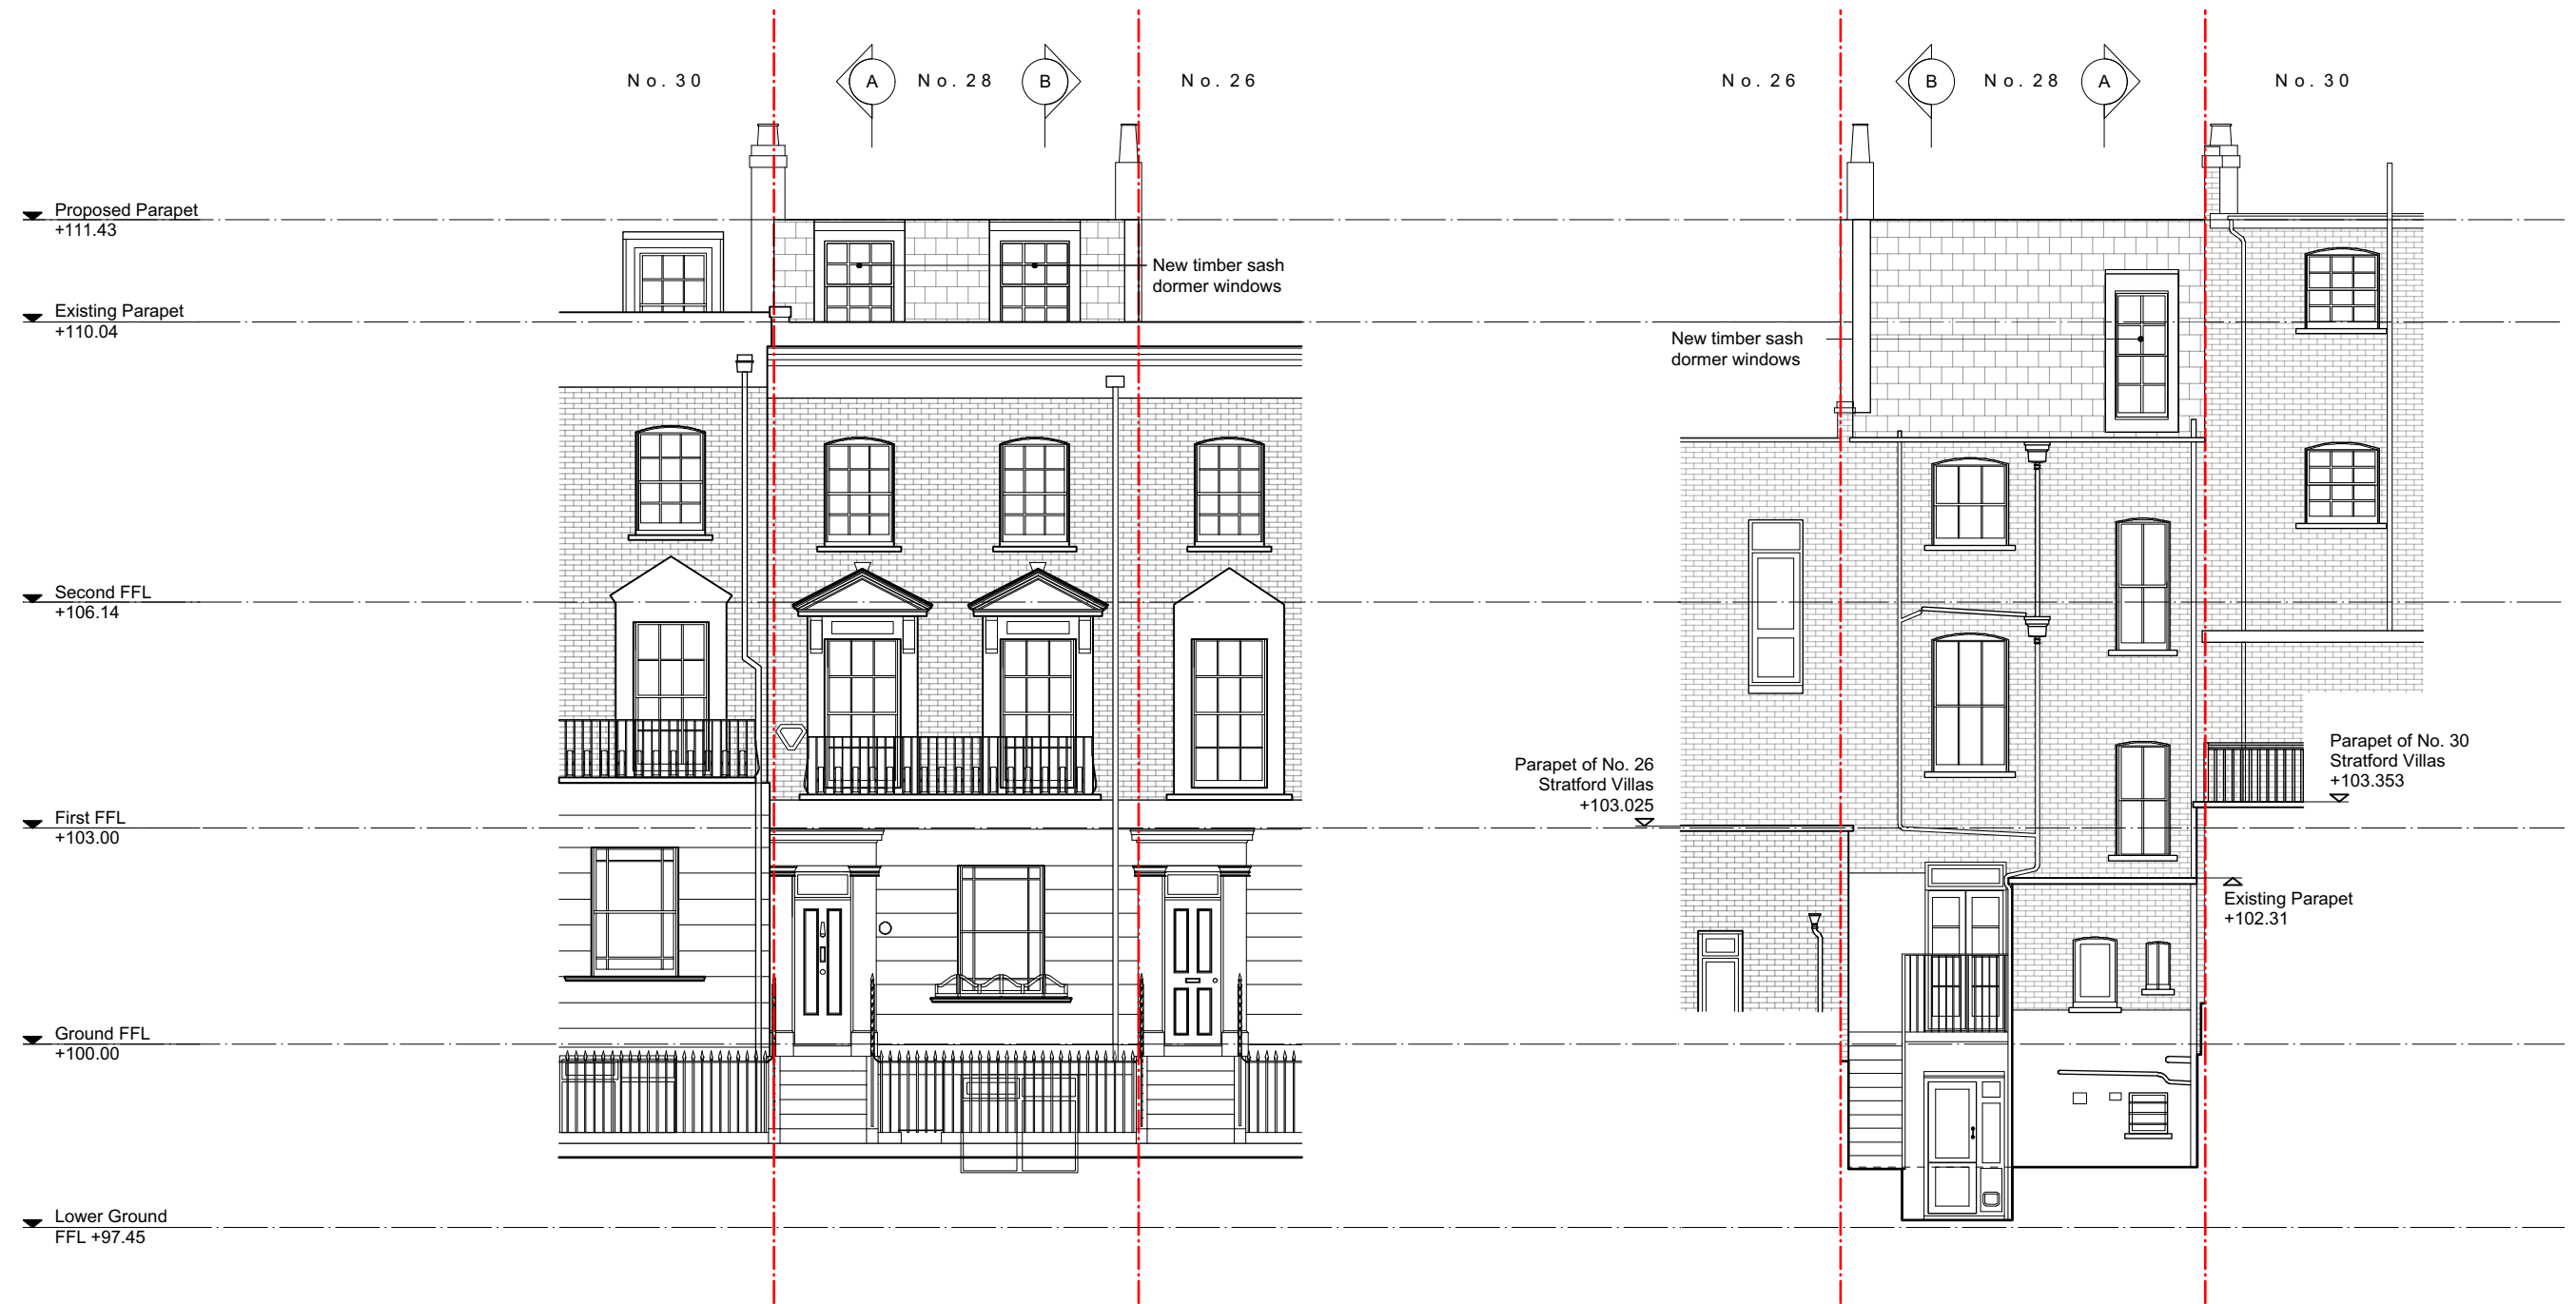


1 Proposed Street Elevation
Scale: 1:100@A3

2 Proposed Rear Elevation
Scale: 1:100@A3

Rev.	Date	Description	Notes						
A	17.02.2022	Issue for Planning Application	<div>• ALL CO-ORDINATES, LEVELS, DIMENSIONS AND DISCREPANCIES ARE TO BE REPORTED TO THE ARCHITECT IMMEDIATELY</div> <div>• ALL STRUCTURAL ELEMENTS ARE TO BE DESIGNED BY THE STRUCTURAL ENGINEER</div> <div>• ALL DRAWINGS TO BE READ IN CONJUNCTION WITH ARCHITECTURAL SPECIFICATION</div> <div>• DO NOT SCALE FROM THESE DRAWINGS, USE FIGURED DIMENSIONS ONLY</div>	<div><div></div><div>Boundary Line</div></div>		<div>PROJECT: Stratford Villas</div> <div>CLIENT: Nicola K. & Chris T.</div> <div>DATE: 17.02.2022</div> <div>SCALE: 1:100 @ A3</div> <div>DRAWING: Proposed Street and Rear Elevation</div> <div>REFERENCE: 205-00-201</div> <div>STATUS: PLANNING</div>		<div>PROJECT No: 205</div> <div>ISSUE: C</div> <div>T +44 (0)7927755317 www.eb-ba.co</div> <div>EBBA</div>	
B	31.05.2022	Revision B for Planning Application							
C	29.06.2022	Revision C for Planning Application							

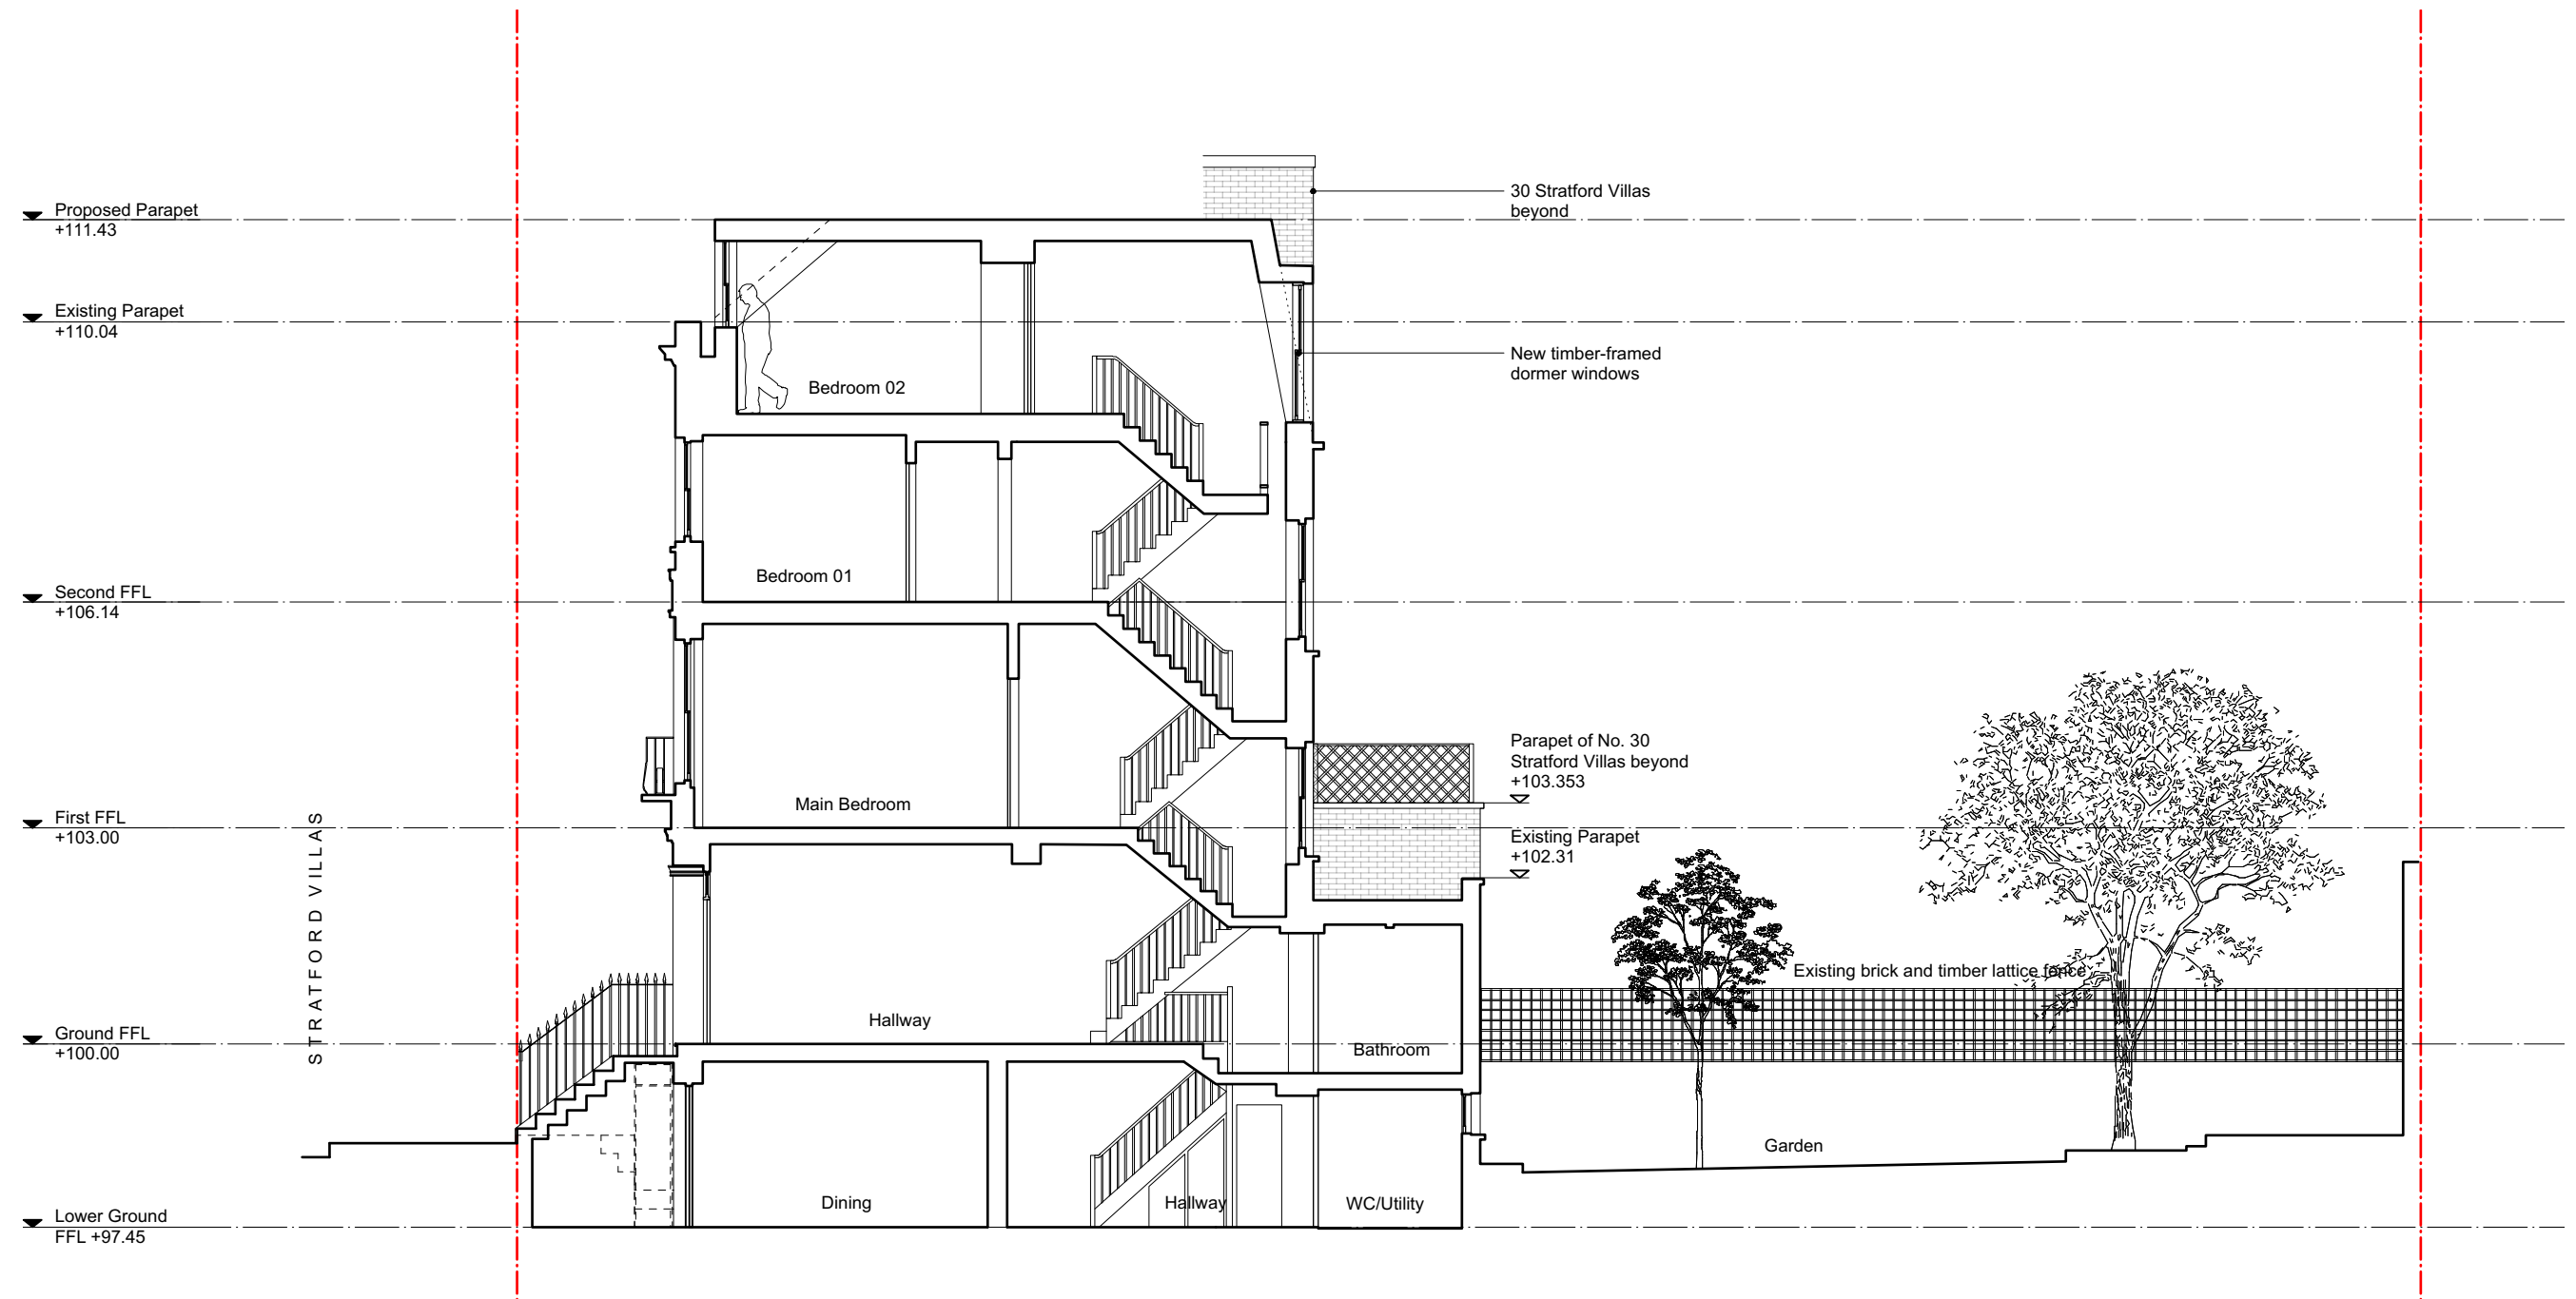

Rev.	Date	Description	Notes			
A	17.02.2022	Issue for Planning Application	<div>• ALL CO-ORDINATES, LEVELS, DIMENSIONS AND DISCREPANCIES ARE TO BE REPORTED TO THE ARCHITECT IMMEDIATELY</div> <div>• ALL STRUCTURAL ELEMENTS ARE TO BE DESIGNED BY THE STRUCTURAL ENGINEER</div> <div>• ALL DRAWINGS TO BE READ IN CONJUNCTION WITH ARCHITECTURAL SPECIFICATION</div> <div>• DO NOT SCALE FROM THESE DRAWINGS, USE FIGURED DIMENSIONS ONLY</div>	<div>--- Boundary Line</div> <div><div></div><div>0</div><div>2</div><div>4m</div></div>		
B	31.05.2022	Revision B for Planning Application				
C	29.06.2022	Revision C for Planning Application				
				<div>PROJECT: Stratford Villas</div> <div>CLIENT: Nicola K. & Chris T.</div> <div>DATE: 17.02.2022</div> <div>SCALE: 1:100 @ A3</div> <div>DRAWING: Proposed Section A</div> <div>REFERENCE: 205-00-301</div> <div>STATUS: PLANNING</div>		
				<div>PROJECT No: 205</div> <div>ISSUE: C</div> <div>T +44 (0)7927755317 www.eb-ba.co</div>		
				EBBA		

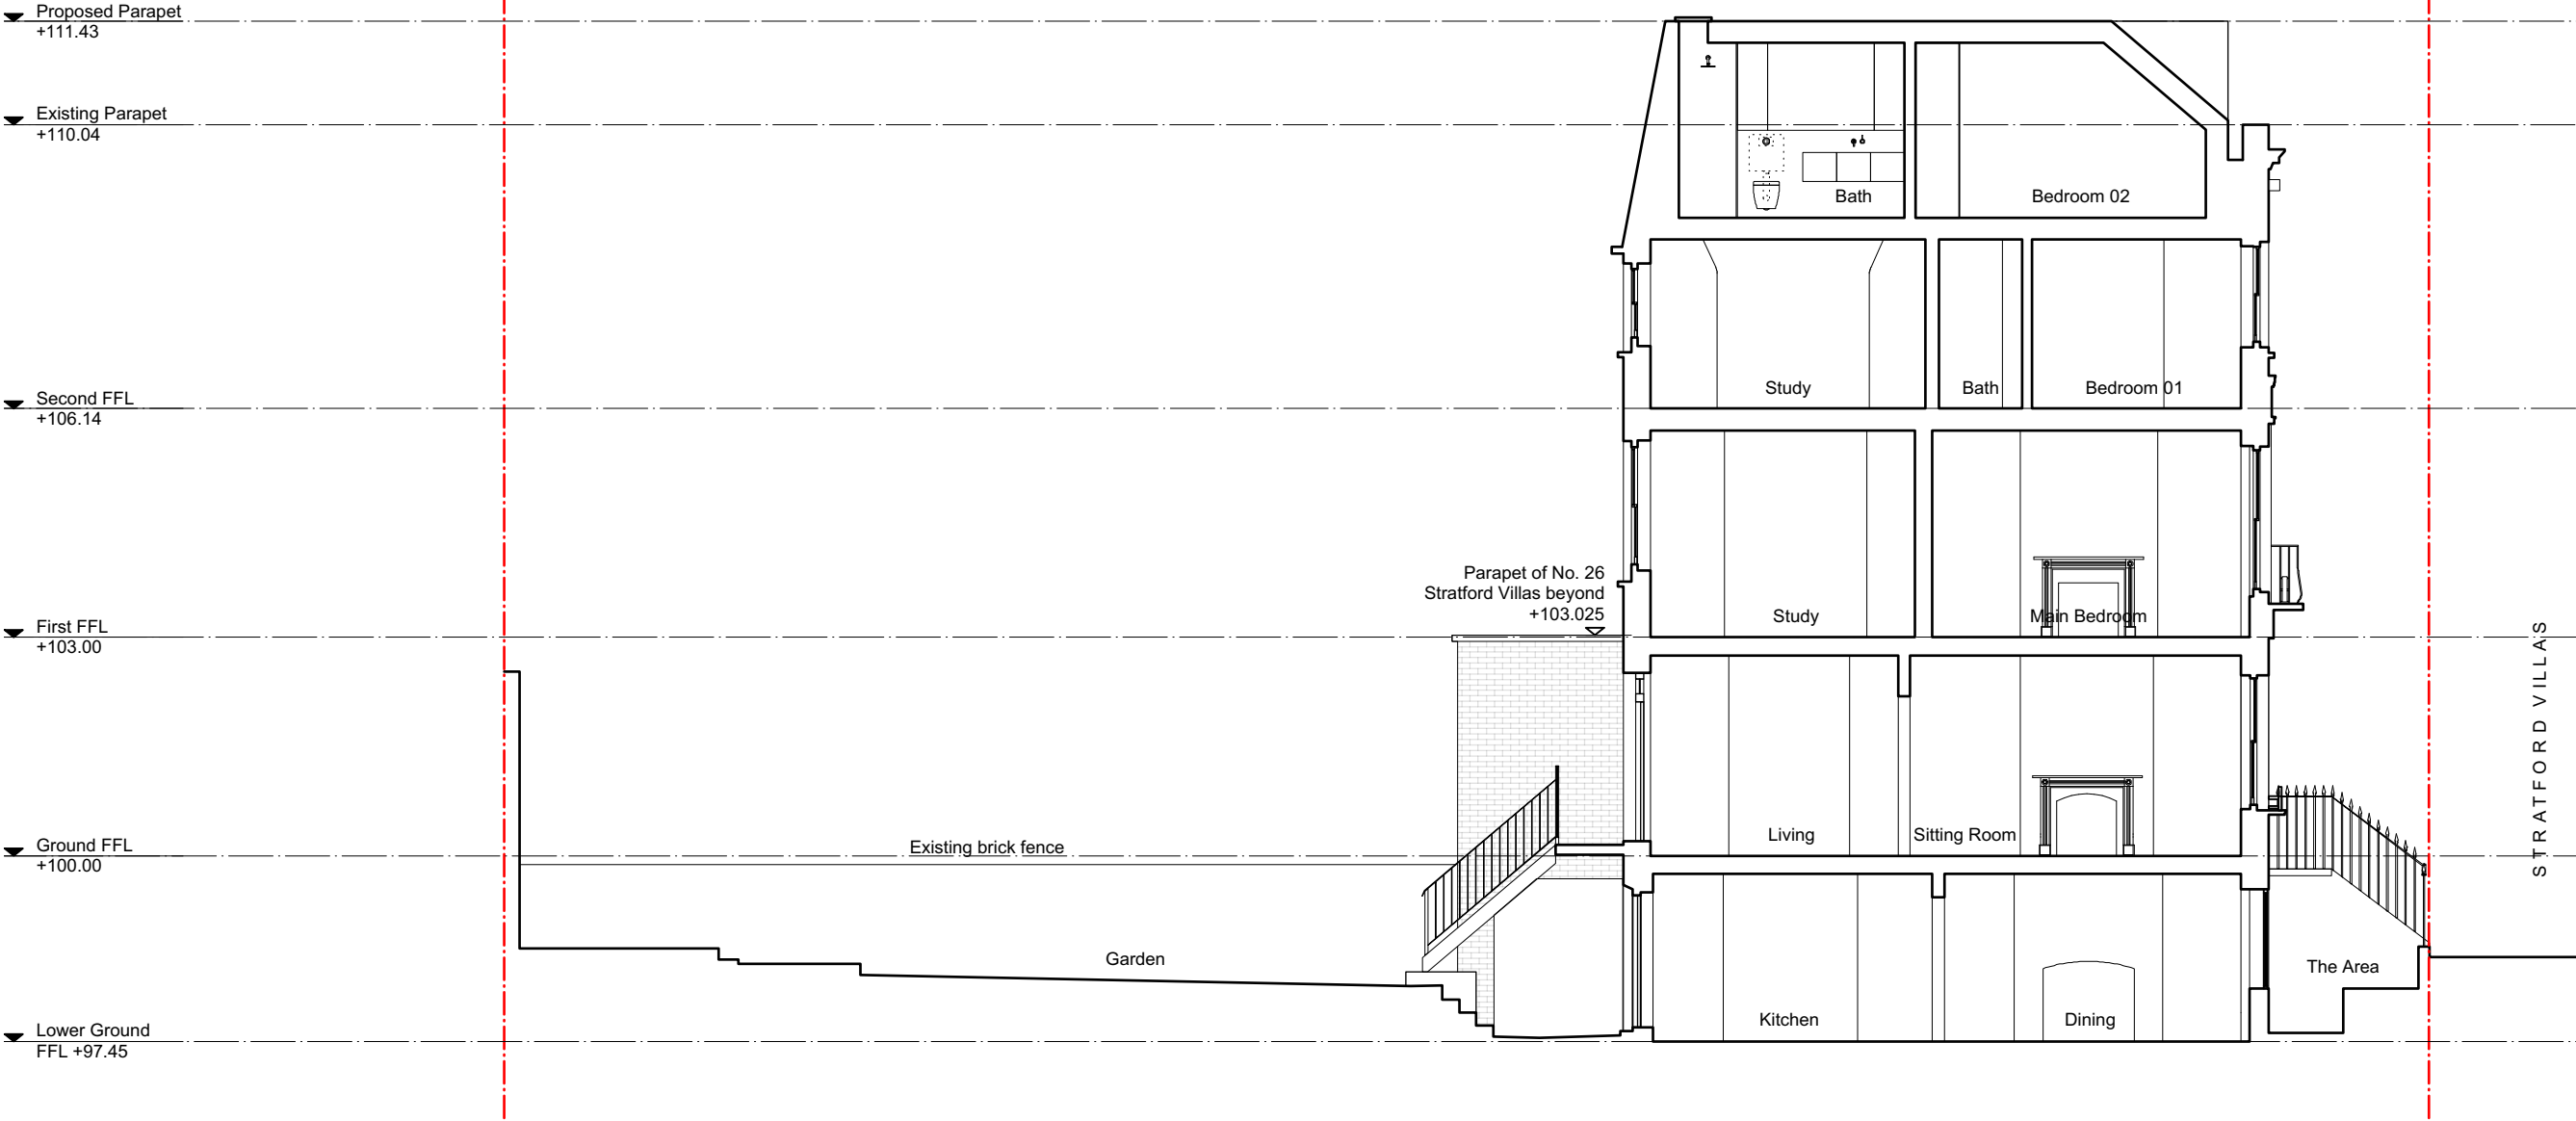

Rev.	Date	Description	Notes			
A	17.02.2022	Issue for Planning Application	<div>• ALL CO-ORDINATES, LEVELS, DIMENSIONS AND DISCREPANCIES ARE TO BE REPORTED TO THE ARCHITECT IMMEDIATELY</div> <div>• ALL STRUCTURAL ELEMENTS ARE TO BE DESIGNED BY THE STRUCTURAL ENGINEER</div> <div>• ALL DRAWINGS TO BE READ IN CONJUNCTION WITH ARCHITECTURAL SPECIFICATION</div> <div>• DO NOT SCALE FROM THESE DRAWINGS, USE FIGURED DIMENSIONS ONLY</div>	<div><div><div></div><div></div><div></div><div></div><div></div><div></div><div></div><div></div><div></div><div></div><div></div><div></div><div></div><div></div><div></div><div></div><div></div><div></div><div></div><div></div><div></div><div></div><div></div><div></div><div></div><div></div><div></div><div></div><div></div><div></div><div></div><div></div><div></div><div></div><div></div><div></div><div></div><div></div><div></div><div></div><div></div><div></div><div></div><div></div><div></div><div></div><div></div><div></div><div></div><div></div><div></div><div></div><div></div><div></div><div></div><div></div><div></div><div></div><div></div><div></div><div></div><div></div><div></div><div></div><div></div><div></div><div></div><div></div><div></div><div></div><div></div><div></div><div></div><div></div><div></div><div></div><div></div><div></div><div></div><div></div><div></div><div></div><div></div><div></div><div></div><div></div><div></div><div></div><div></div><div></div><div></div><div></div><div></div><div></div><div></div><div></div><div></div><div></div><div></div><div></div><div></div><div></div><div></div><div></div><div></div><div></div><div></div><div></div><div></div><div></div><div></div><div></div><d