

CONTACT

www.resi.co.uk
hello@resi.co.uk

Copyright in the design and this drawing is the property of RESI. Reproduction in whole or in part is forbidden without written sanction of RESI. This drawing must be read in conjunction with all other relevant documentation and drawings.

RESI accepts no liability for any expense, loss or damage of whatsoever nature and however arising from any variation which has not been referred to them and their approval obtained.

Print out to actual scale. For planning purposes only. All dimensions to be cross checked on site prior to construction and ordering of products. Any discrepancies to be reported to RESI immediately.

NOTES

Revision

Rev	Notes	Date
A	Planning Amendments	10/06/2022

KEY

Existing walls	Boundary line
Proposed walls	Proposed beam
Proposed furniture	Proposed drainage
Proposed staircase	Existing removed
Proposed rooflight	1.5m head height
	1.8m head height

JOB TITLE

Proposed new roof to existing conservatory, new design to outbuilding and all associated works at ground floor flat at 34 Sumatra Road

STATUS

Planning

DRAWING TITLE

Proposed Outbuilding Elevations

CLIENT

Hannah Smith

SCALE

1 : 100 at A3

DRAWN

TS


DATE

May 2022

CHECKED

JM

DRAWING NO. 119264 - 5503 A

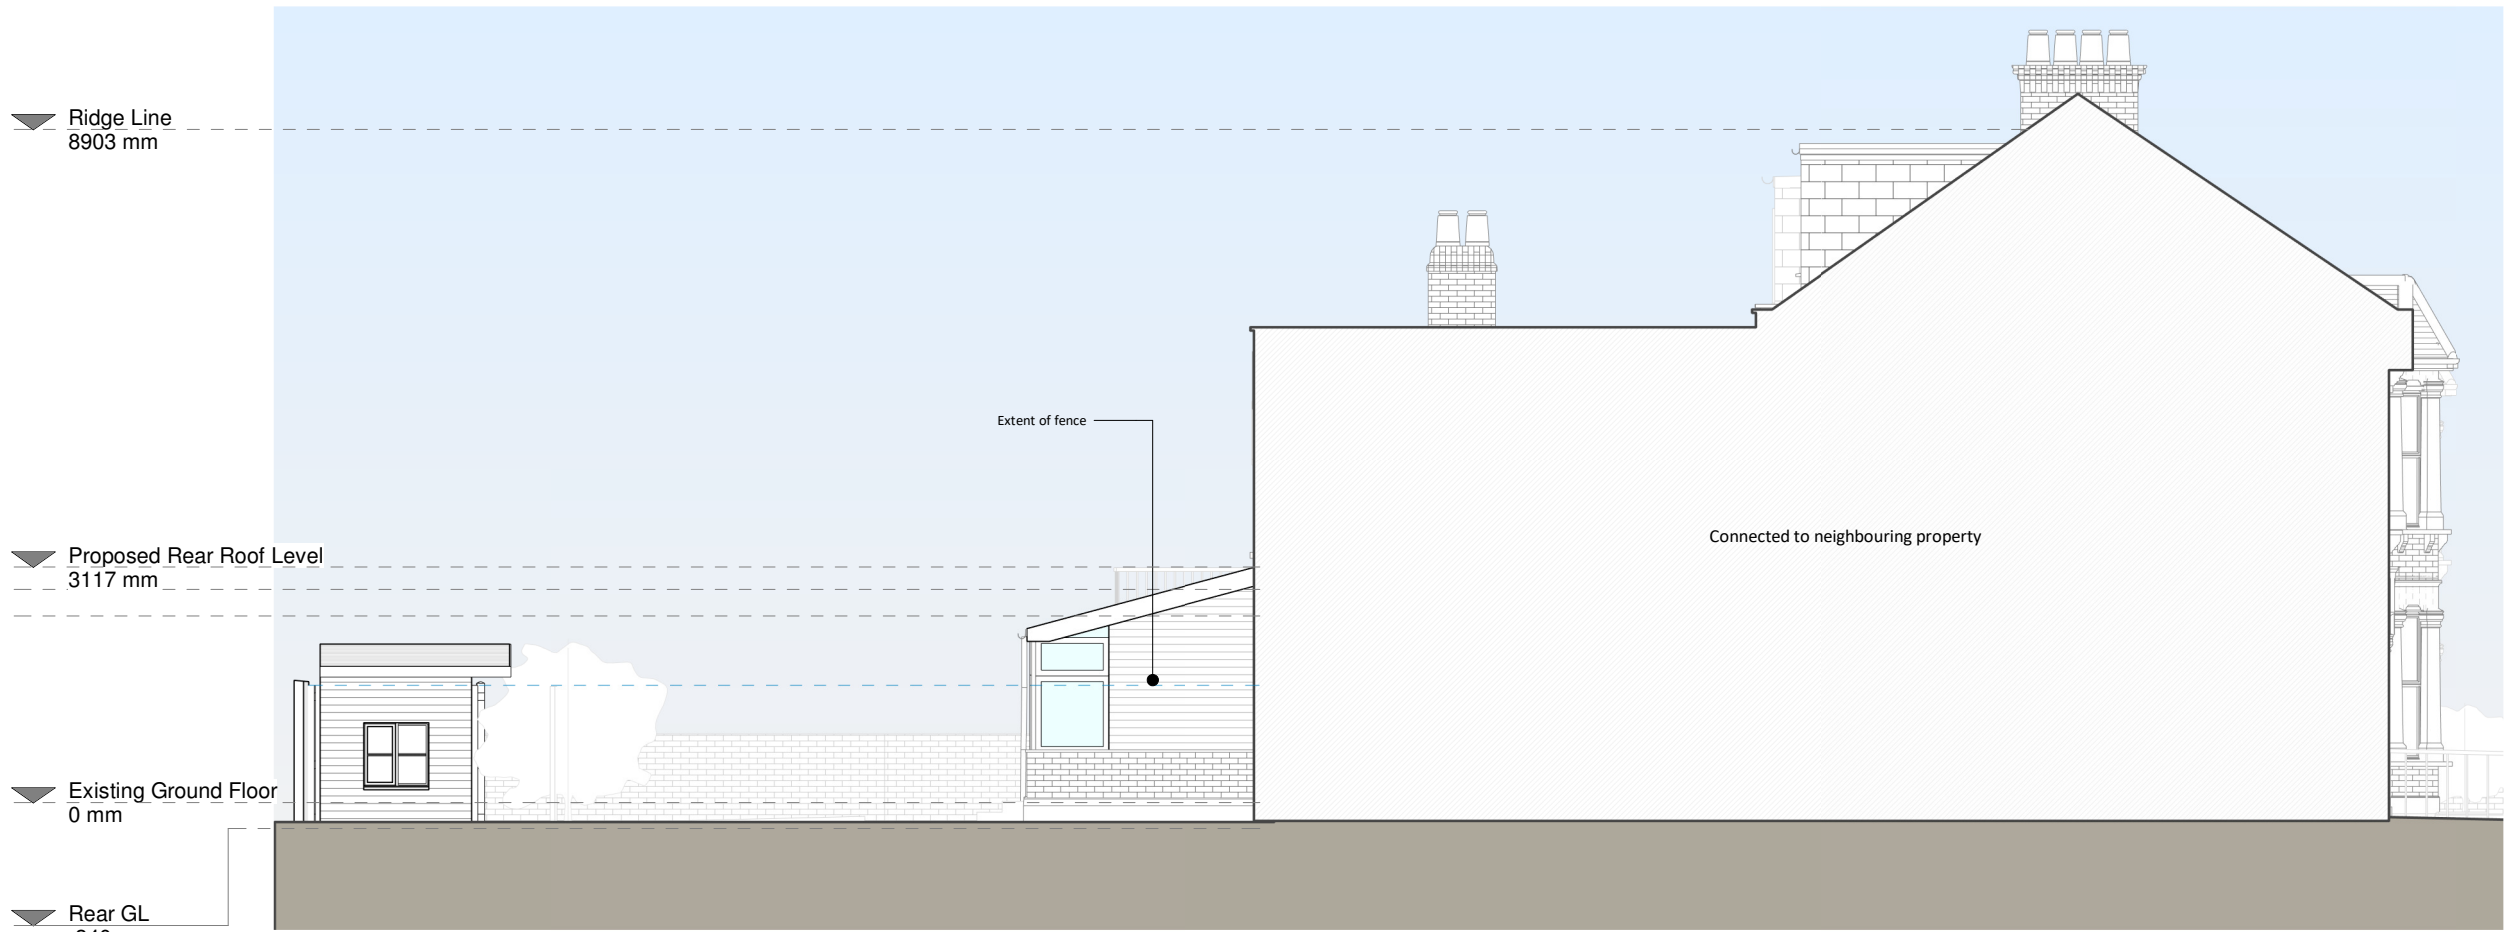

Left Side Elevation



Right Side Elevation

1 0 1 2 3 4 5
SCALE 1:100 m