


PROJECTION AREA

LOCATION OF LIGHTING EQUIPMENT

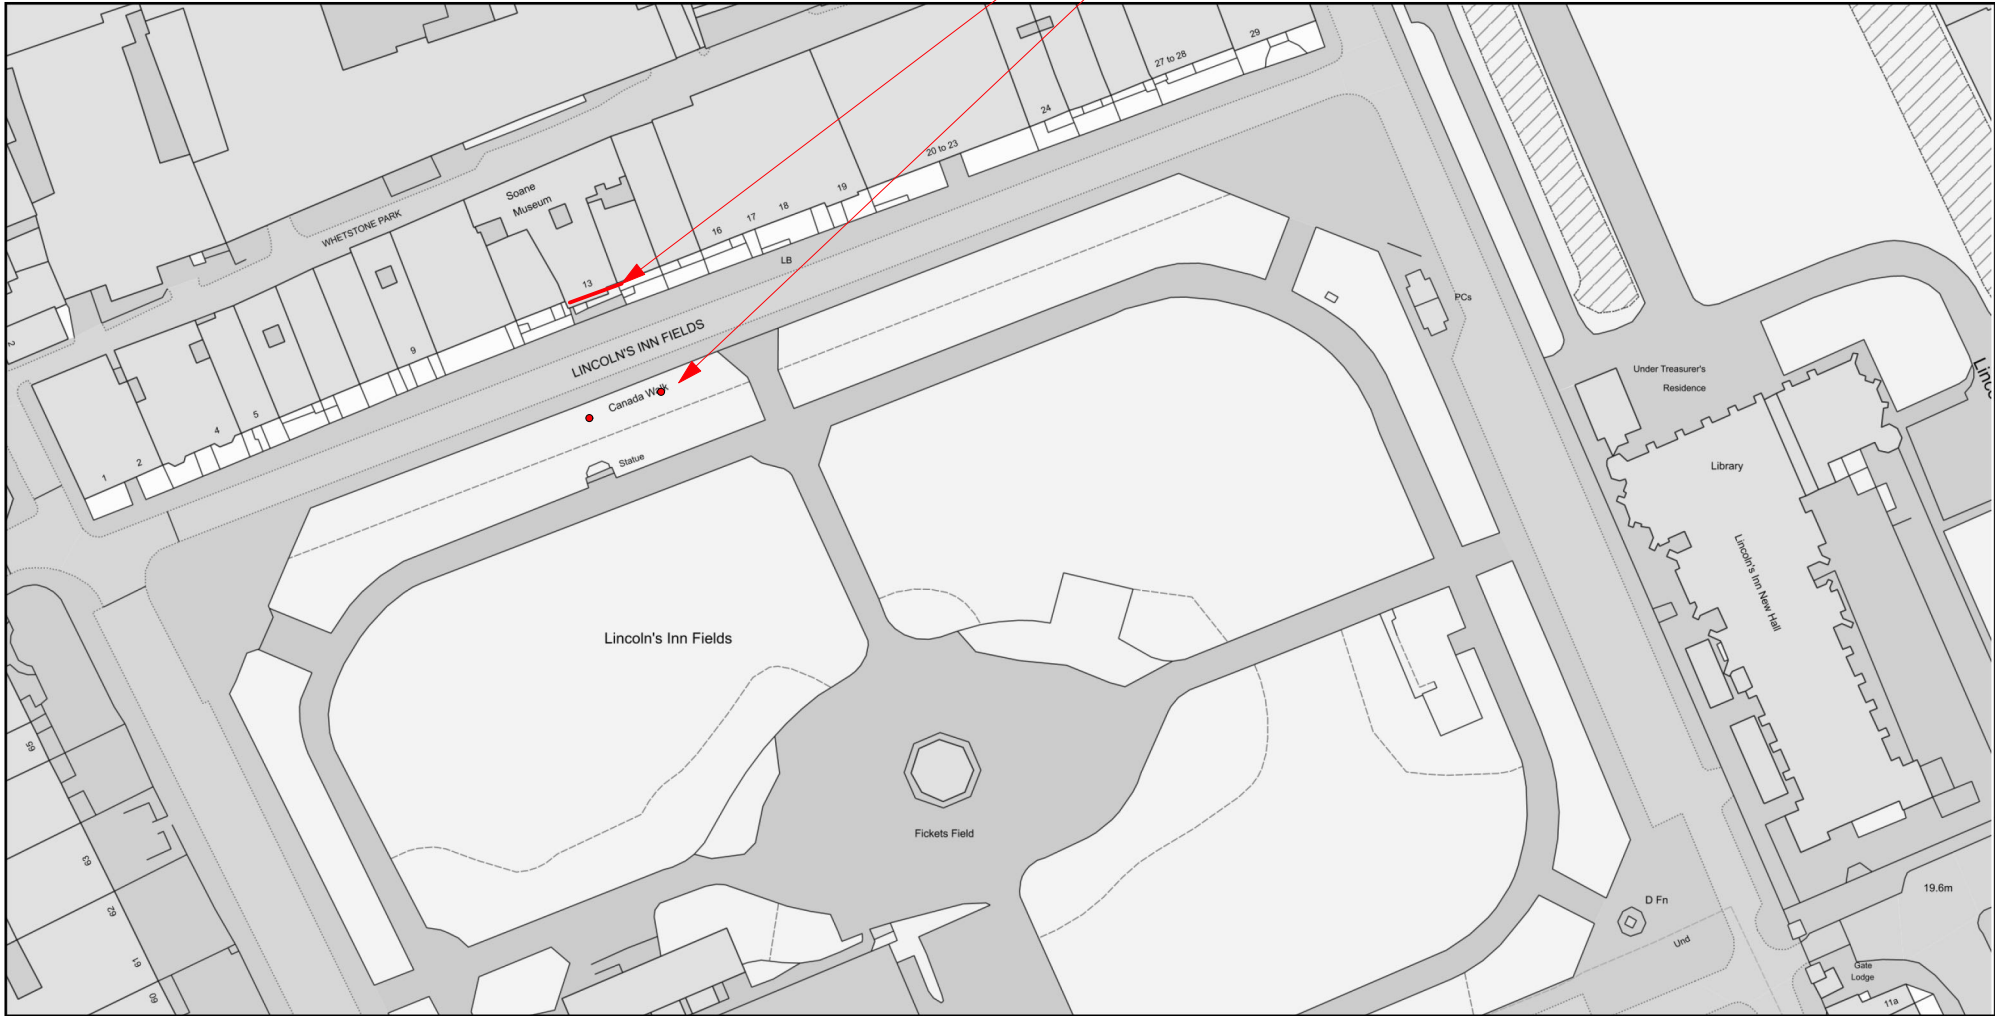

SIR JOHN SOANE'S MUSEUM

NAYAN KULKARNI

PROJECTED ARTWORK INSTALLATION

NKProjects (UK) LIMITED
53C Dartmouth Road
London
SE23 3HN

SITE PLAN

DATE
14th June 2022

DRG-NO
SJS-04-A

SCALE @ A4
1:1250