



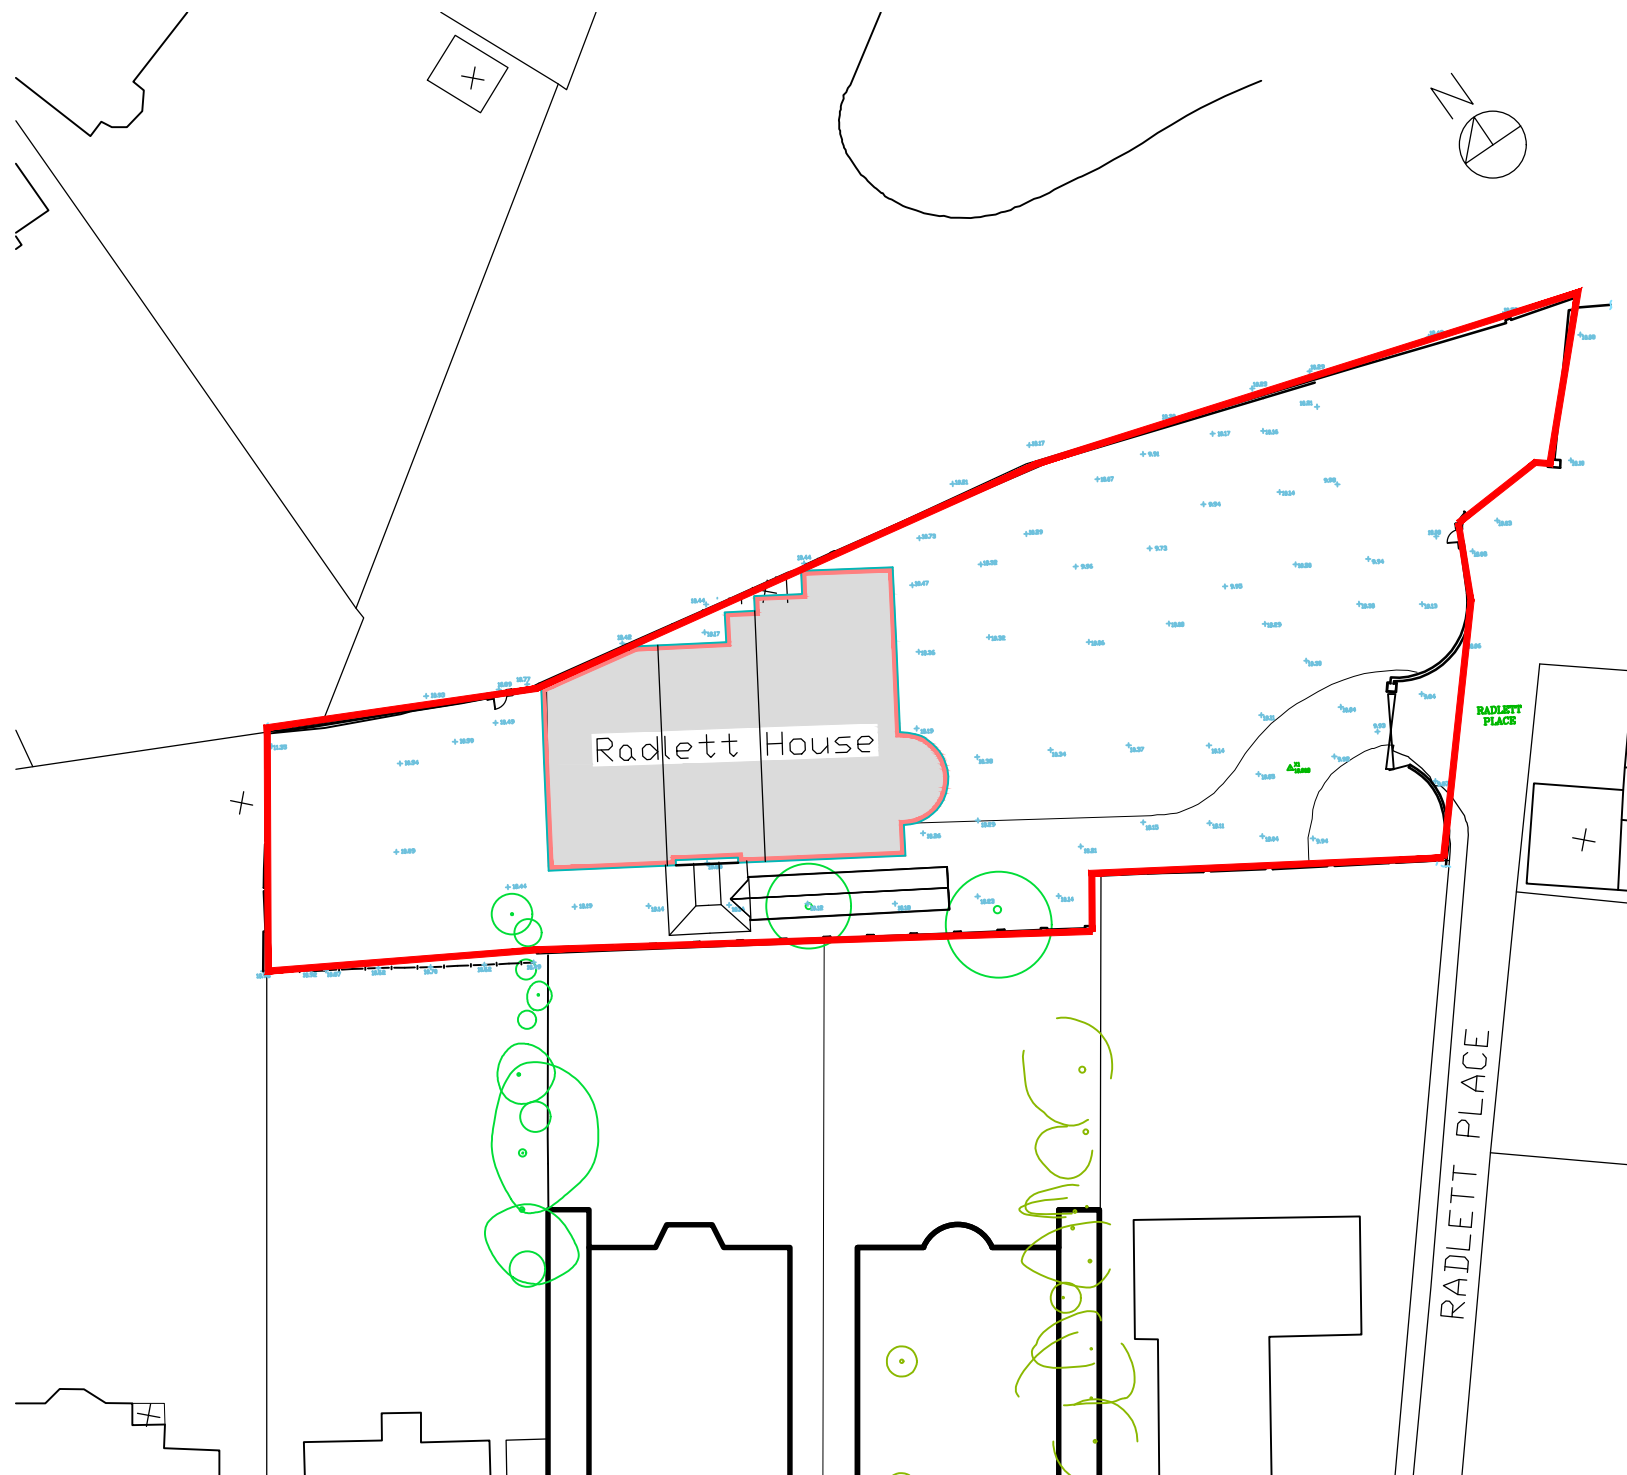

Block Plan 1:500 @ A3

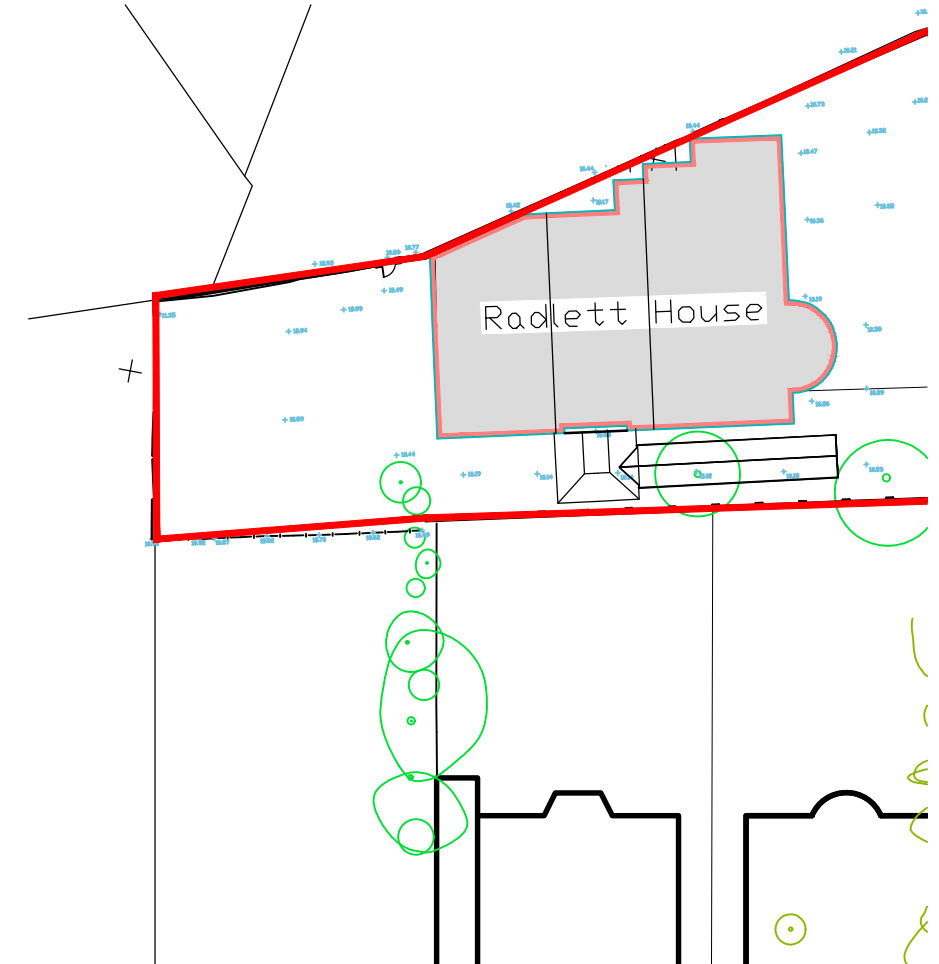

Location Plan 1:1250 @ A3

RED LINE INDICATES
SITE BOUNDARY


ALL DIMENSIONS APPROXIMATE

SCHEME DESIGN SUBJECT TO
STRUCTURAL ENGINEER /SERVICES ENGINEER,
& PLANNERS COMMENT

PLANNING

| * | mm/dd/yy | Description
Description

| By |

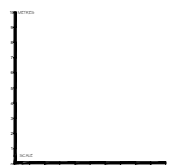

BB PARTNERSHIP LTD

CHARTERED ARCHITECTS

Studios 33-34, 10 Hornsey St, London. N7 8EL
Tel 020 7336 8555 - e-mail - architect@bbpartnership.co.uk

© 2016 BB PARTNERSHIP LIMITED

project RADLETT HOUSE	date July 2016	scale 1:500/1:1250	drawn st
drawing Exstg Location and Block plan	drwg. no FRM-301		rev. -

ALL RIGHTS RESERVED DO NOT SCALE CHECK ALL DIMENSIONS ON SITE