




PROPOSED SECTIONS

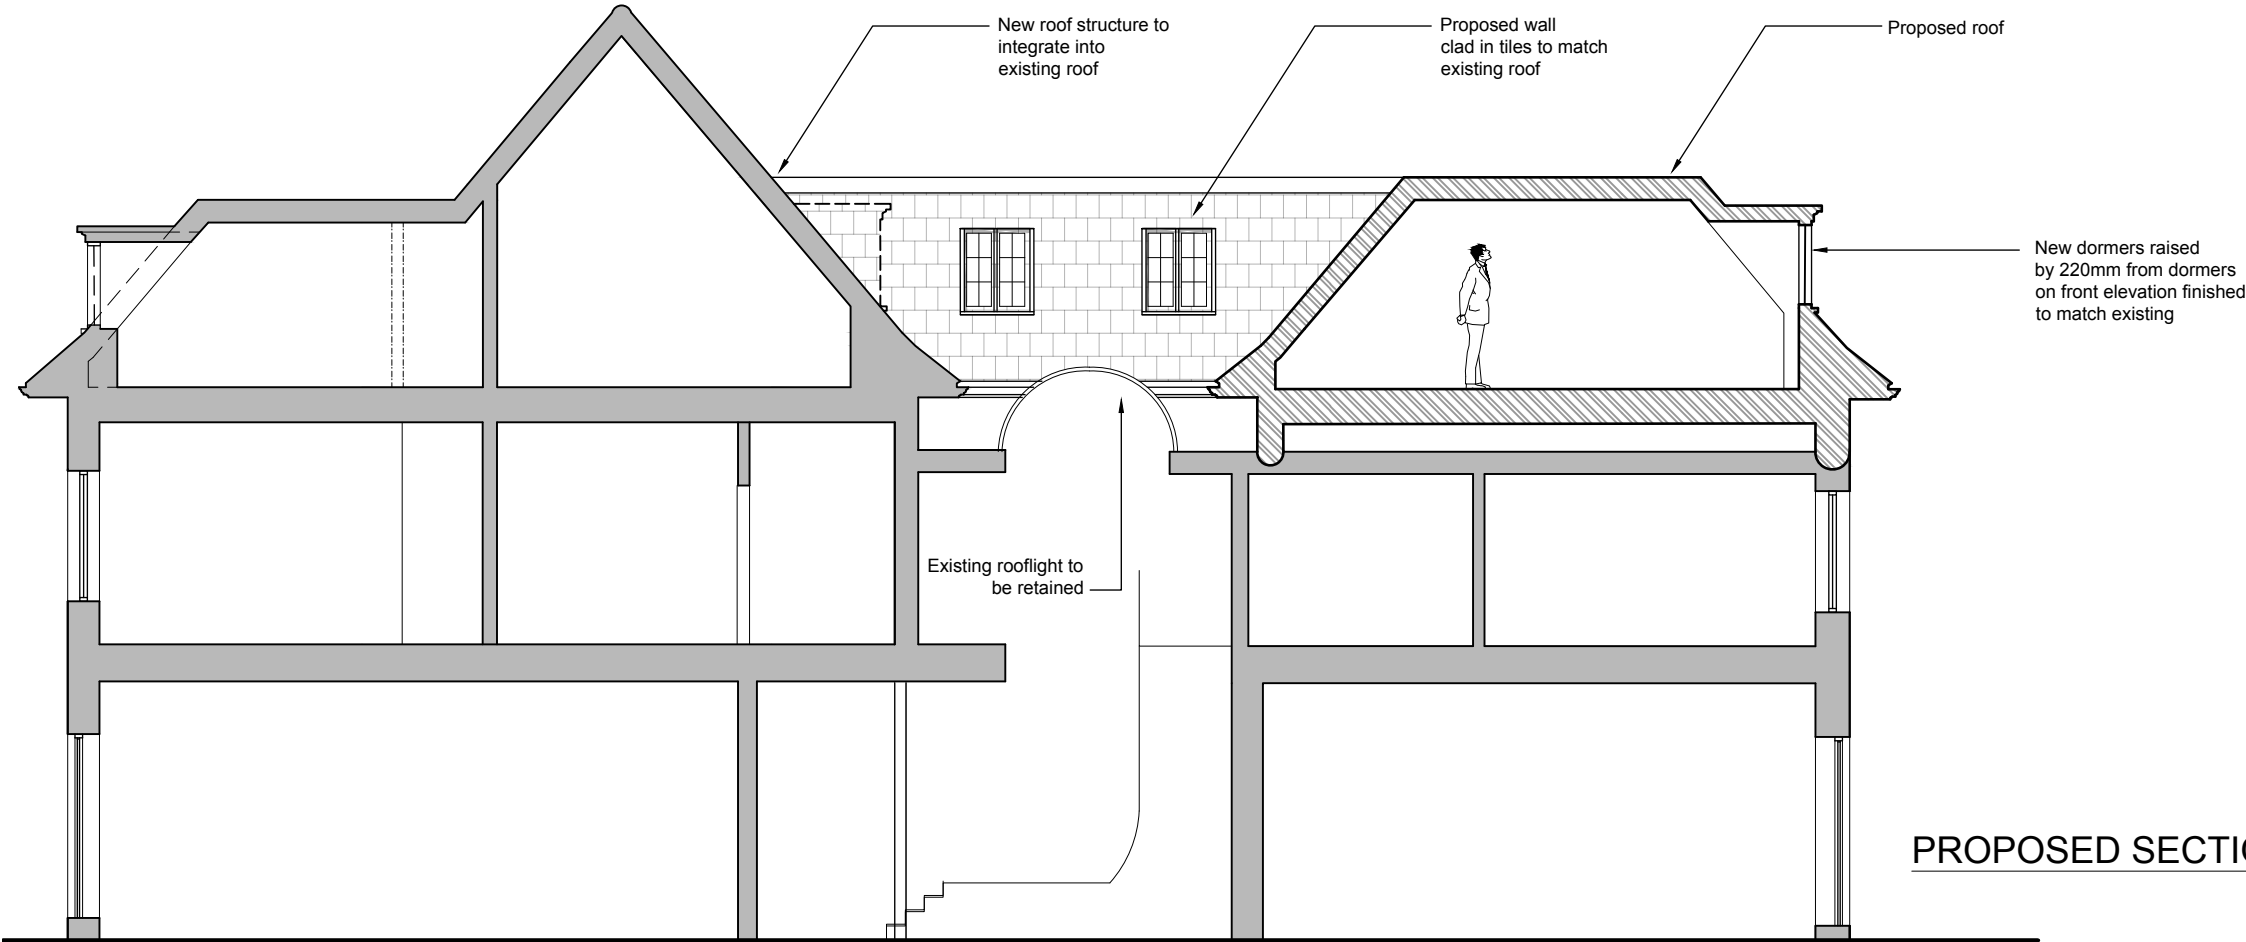

PROPOSED SECTION AA

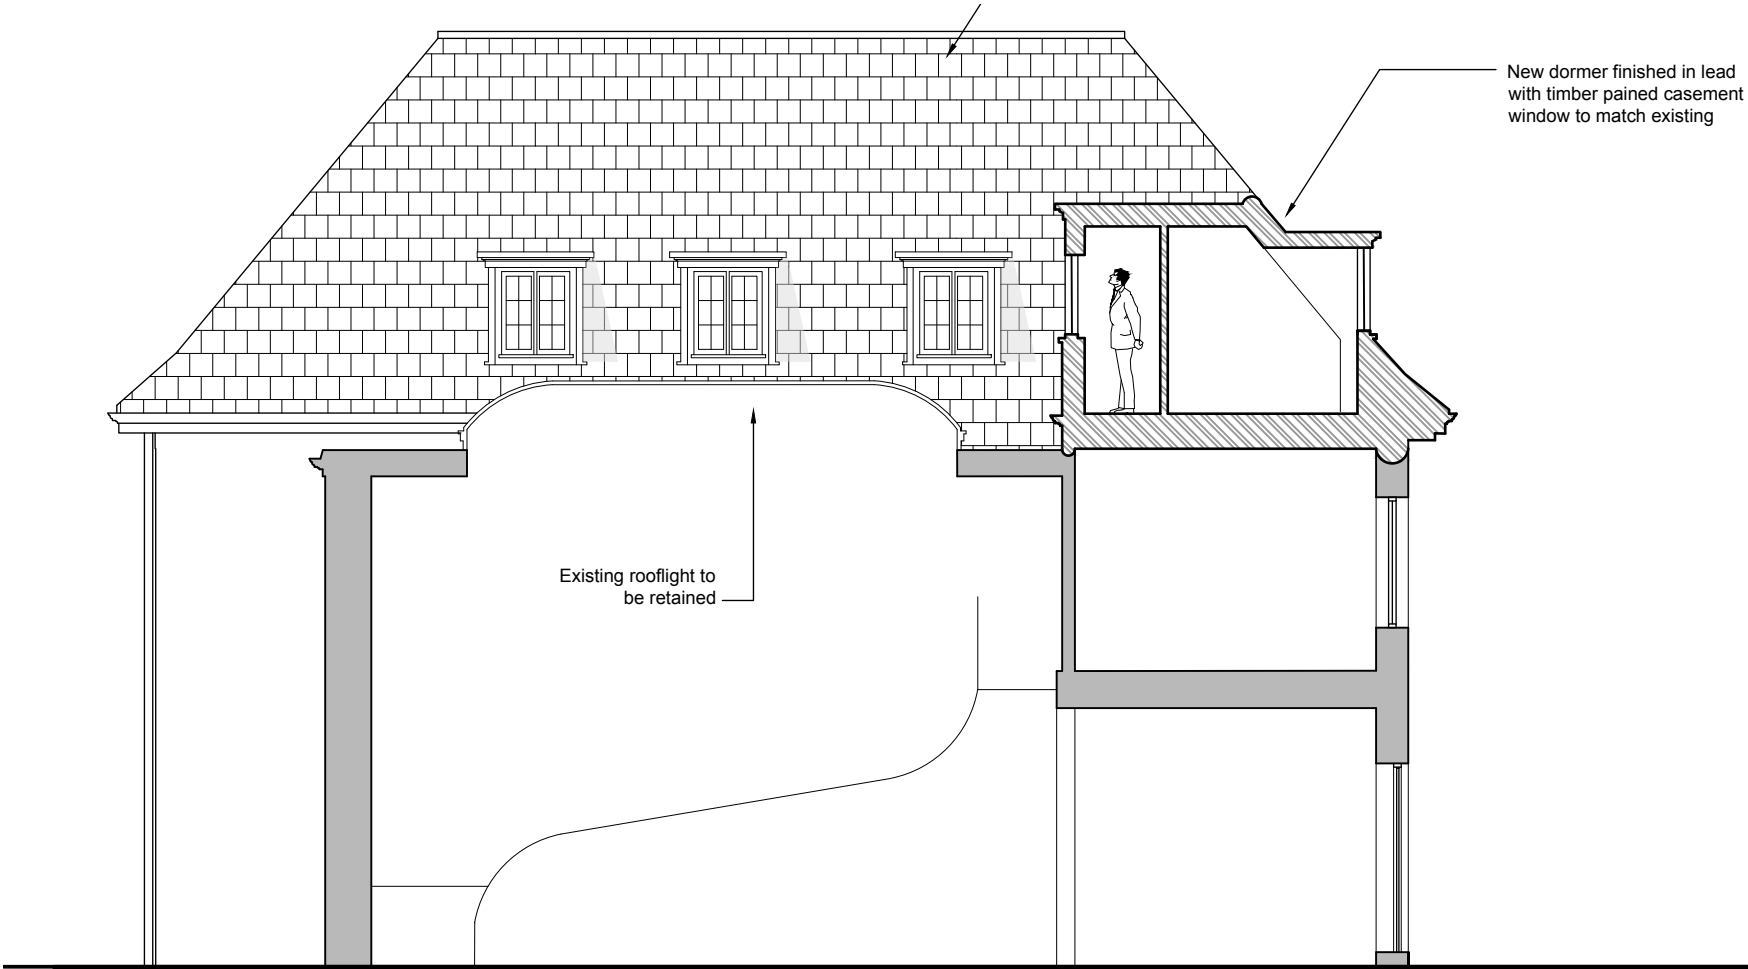

PROPOSED SECTION BB

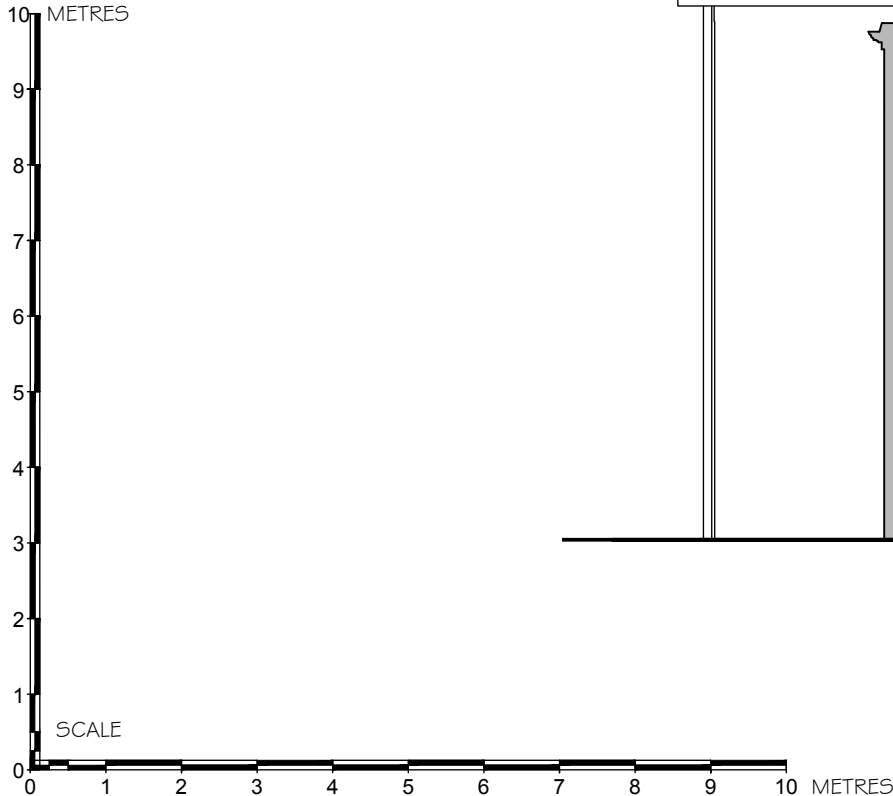

TOWN PLANNING

ALL DIMENSIONS APPROXIMATE

SCHEME DESIGN SUBJECT TO
STRUCTURAL ENGINEER /SERVICES ENGINEER,
& PLANNERS COMMENT

BB PARTNERSHIP LTD

CHARTERED ARCHITECTS

Studios 33-34, 10 Hornsey St, London. N7 8EL
Tel 020 7336 8555 - e-mail - architect@bbpartnership.co.uk

© 2016 BB PARTNERSHIP LIMITED

project
RADLETT HOUSE
LOFT EXTENSION

drawing
PROPOSED SECTIONS
LOFT EXTENSION

date
JAN 2017

scale
1:100@A3

drawn
RP

drwg. no
FRM-2005

rev.

ALL RIGHTS RESERVED DO NOT SCALE CHECK ALL DIMENSIONS ON SITE