

N



PROPOSED LOFT PLAN

Note


This drawing is not to be scaled. Use figured dimensions only. All dimensions are to be checked on site and any discrepancies, errors or omissions are to be reported to the architect prior to commencement of works.

KEY

EXISTING STRUCTURE

NEW STRUCTURE

TO BE REMOVED

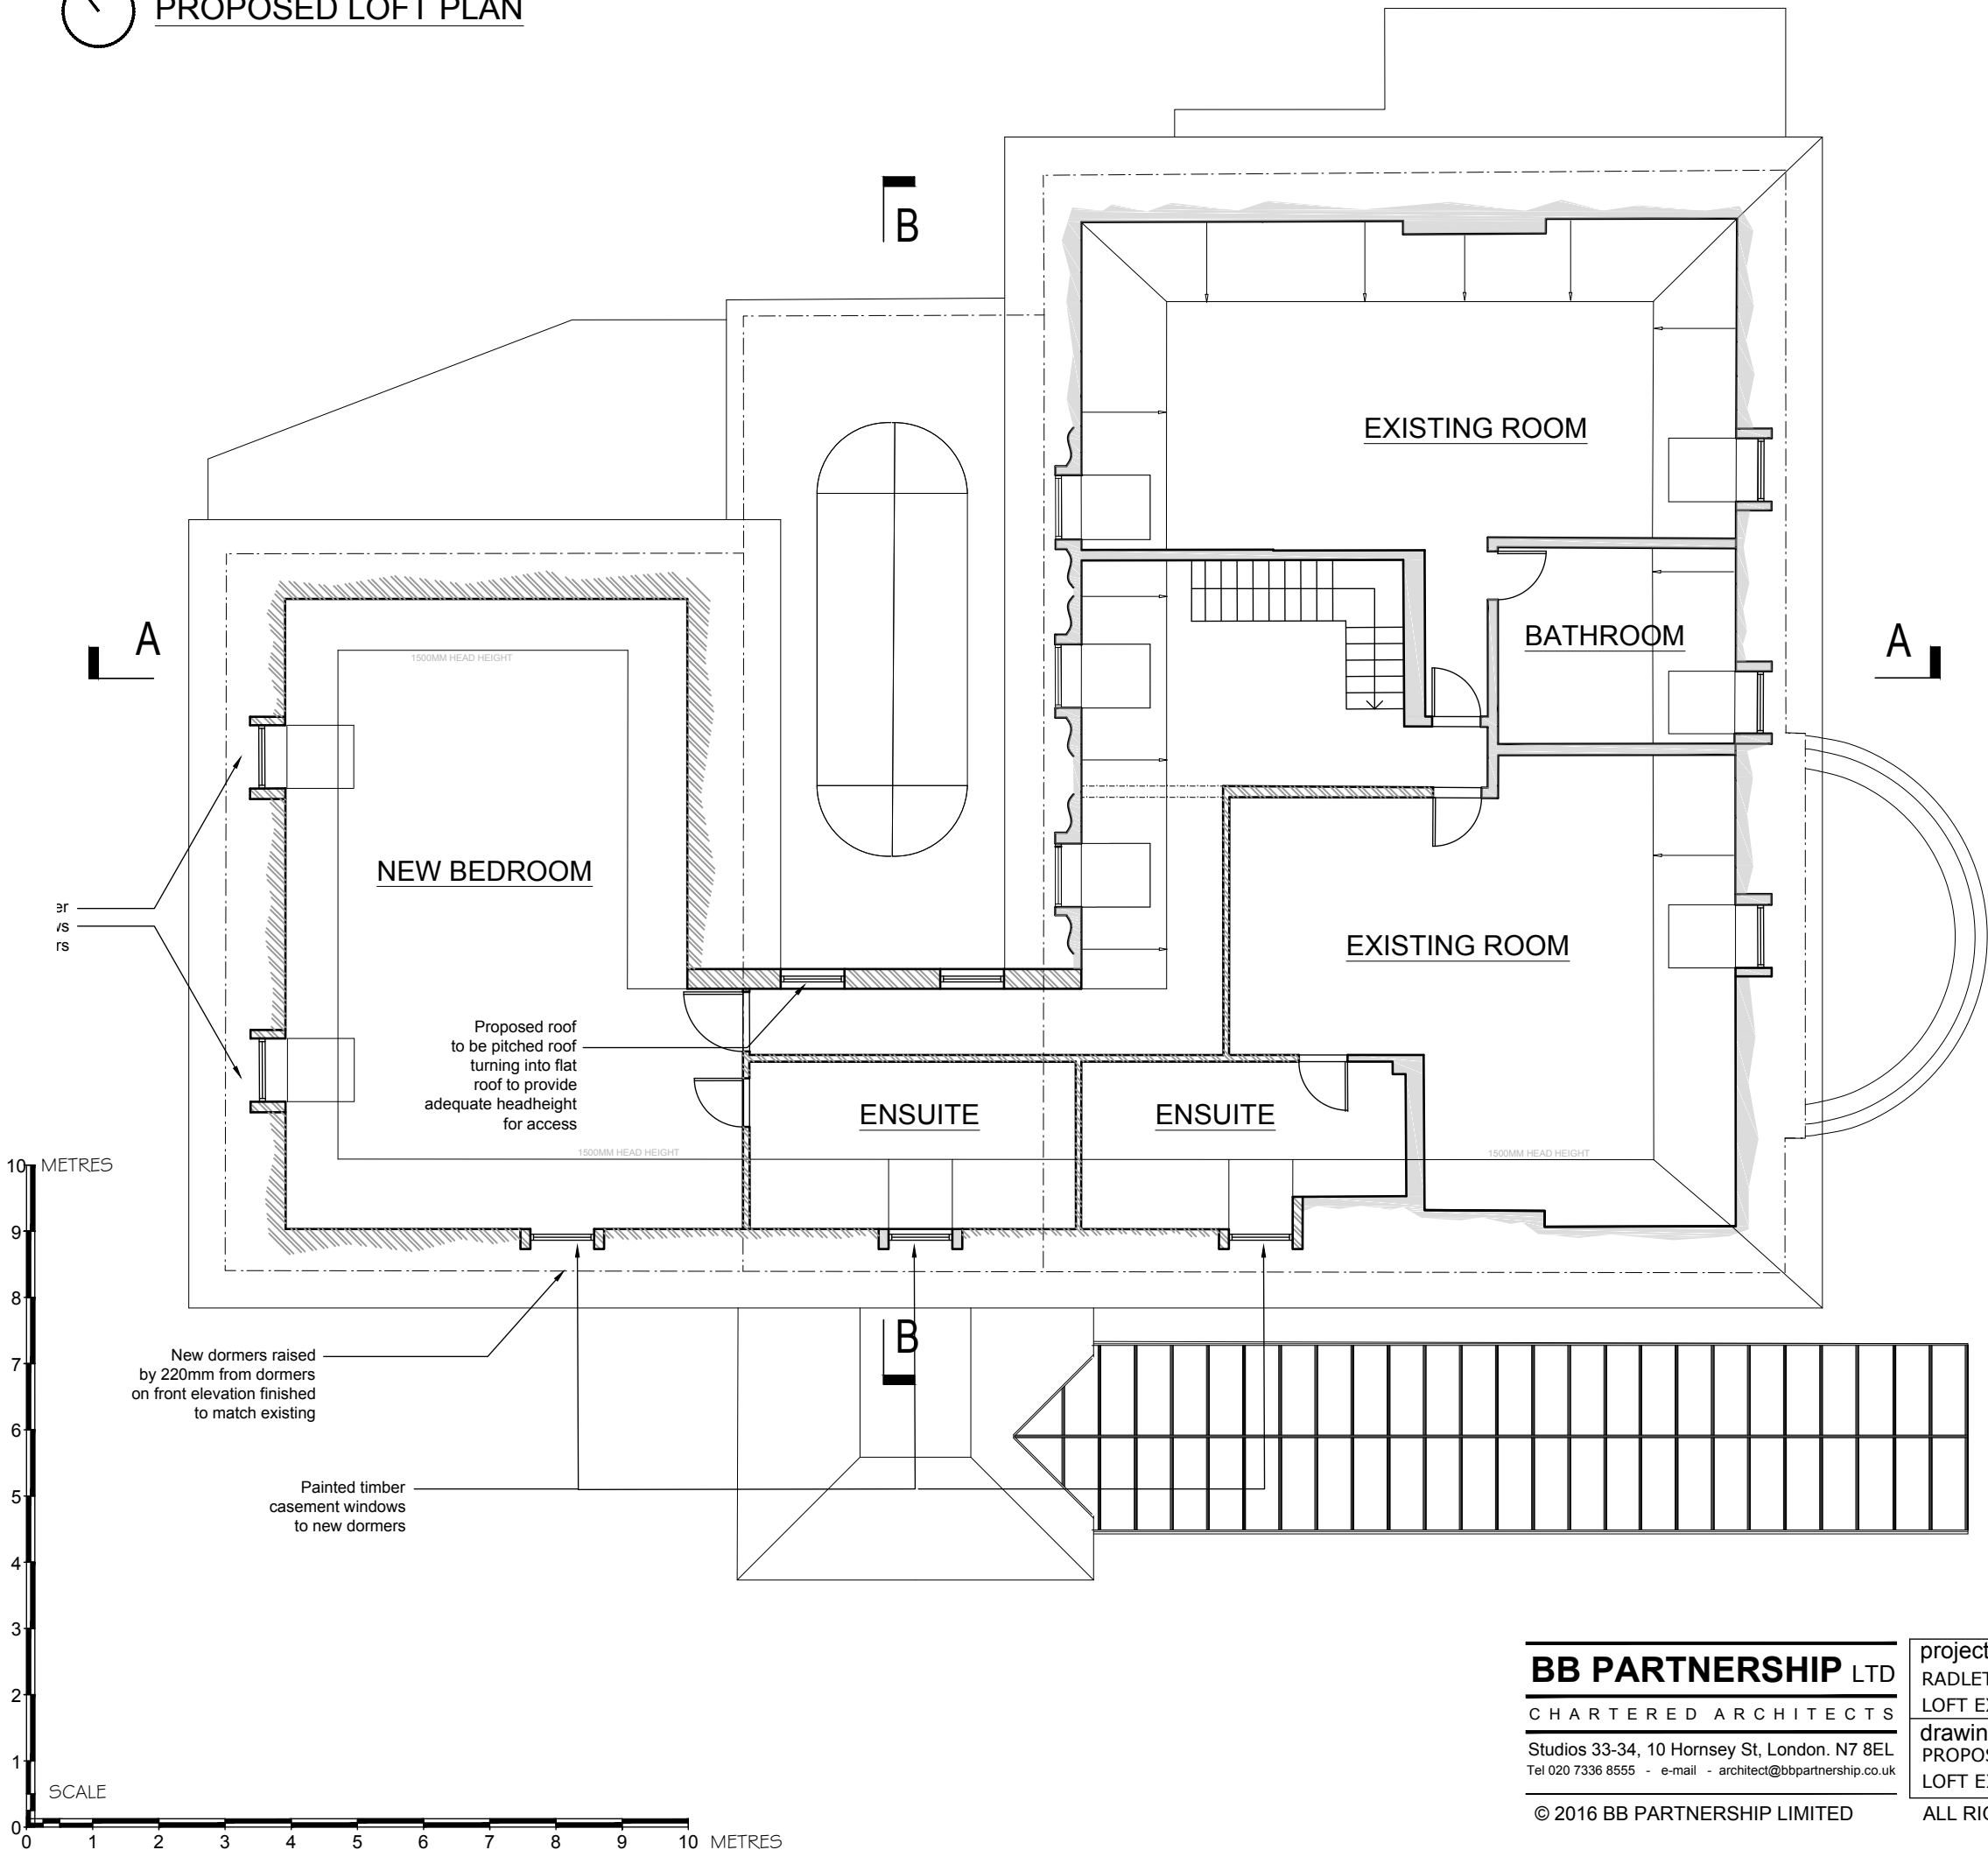

SKETCH DESIGN

ALL DIMENSIONS APPROXIMATE

SCHEME DESIGN SUBJECT TO
STRUCTURAL ENGINEER /SERVICES ENGINEER,
& PLANNERS COMMENT

BB PARTNERSHIP LTD

CHARTERED ARCHITECTS

Studios 33-34, 10 Hornsey St, London. N7 8EL
Tel 020 7336 8555 - e-mail - architect@bbpartnership.co.uk

© 2016 BB PARTNERSHIP LIMITED

project RADLETT HOUSE LOFT EXTENSION	date JAN 2017	scale 1:100@A3	drawn RP
	drwg. no FRM-2001		rev.

ALL RIGHTS RESERVED DO NOT SCALE CHECK ALL DIMENSIONS ON SITE