


SITE PLAN

Note
This drawing is not to be scaled. Use figured dimensions only. All dimensions are to be checked on site and any discrepancies, errors or omissions are to be reported to the architect prior to commencement of works.

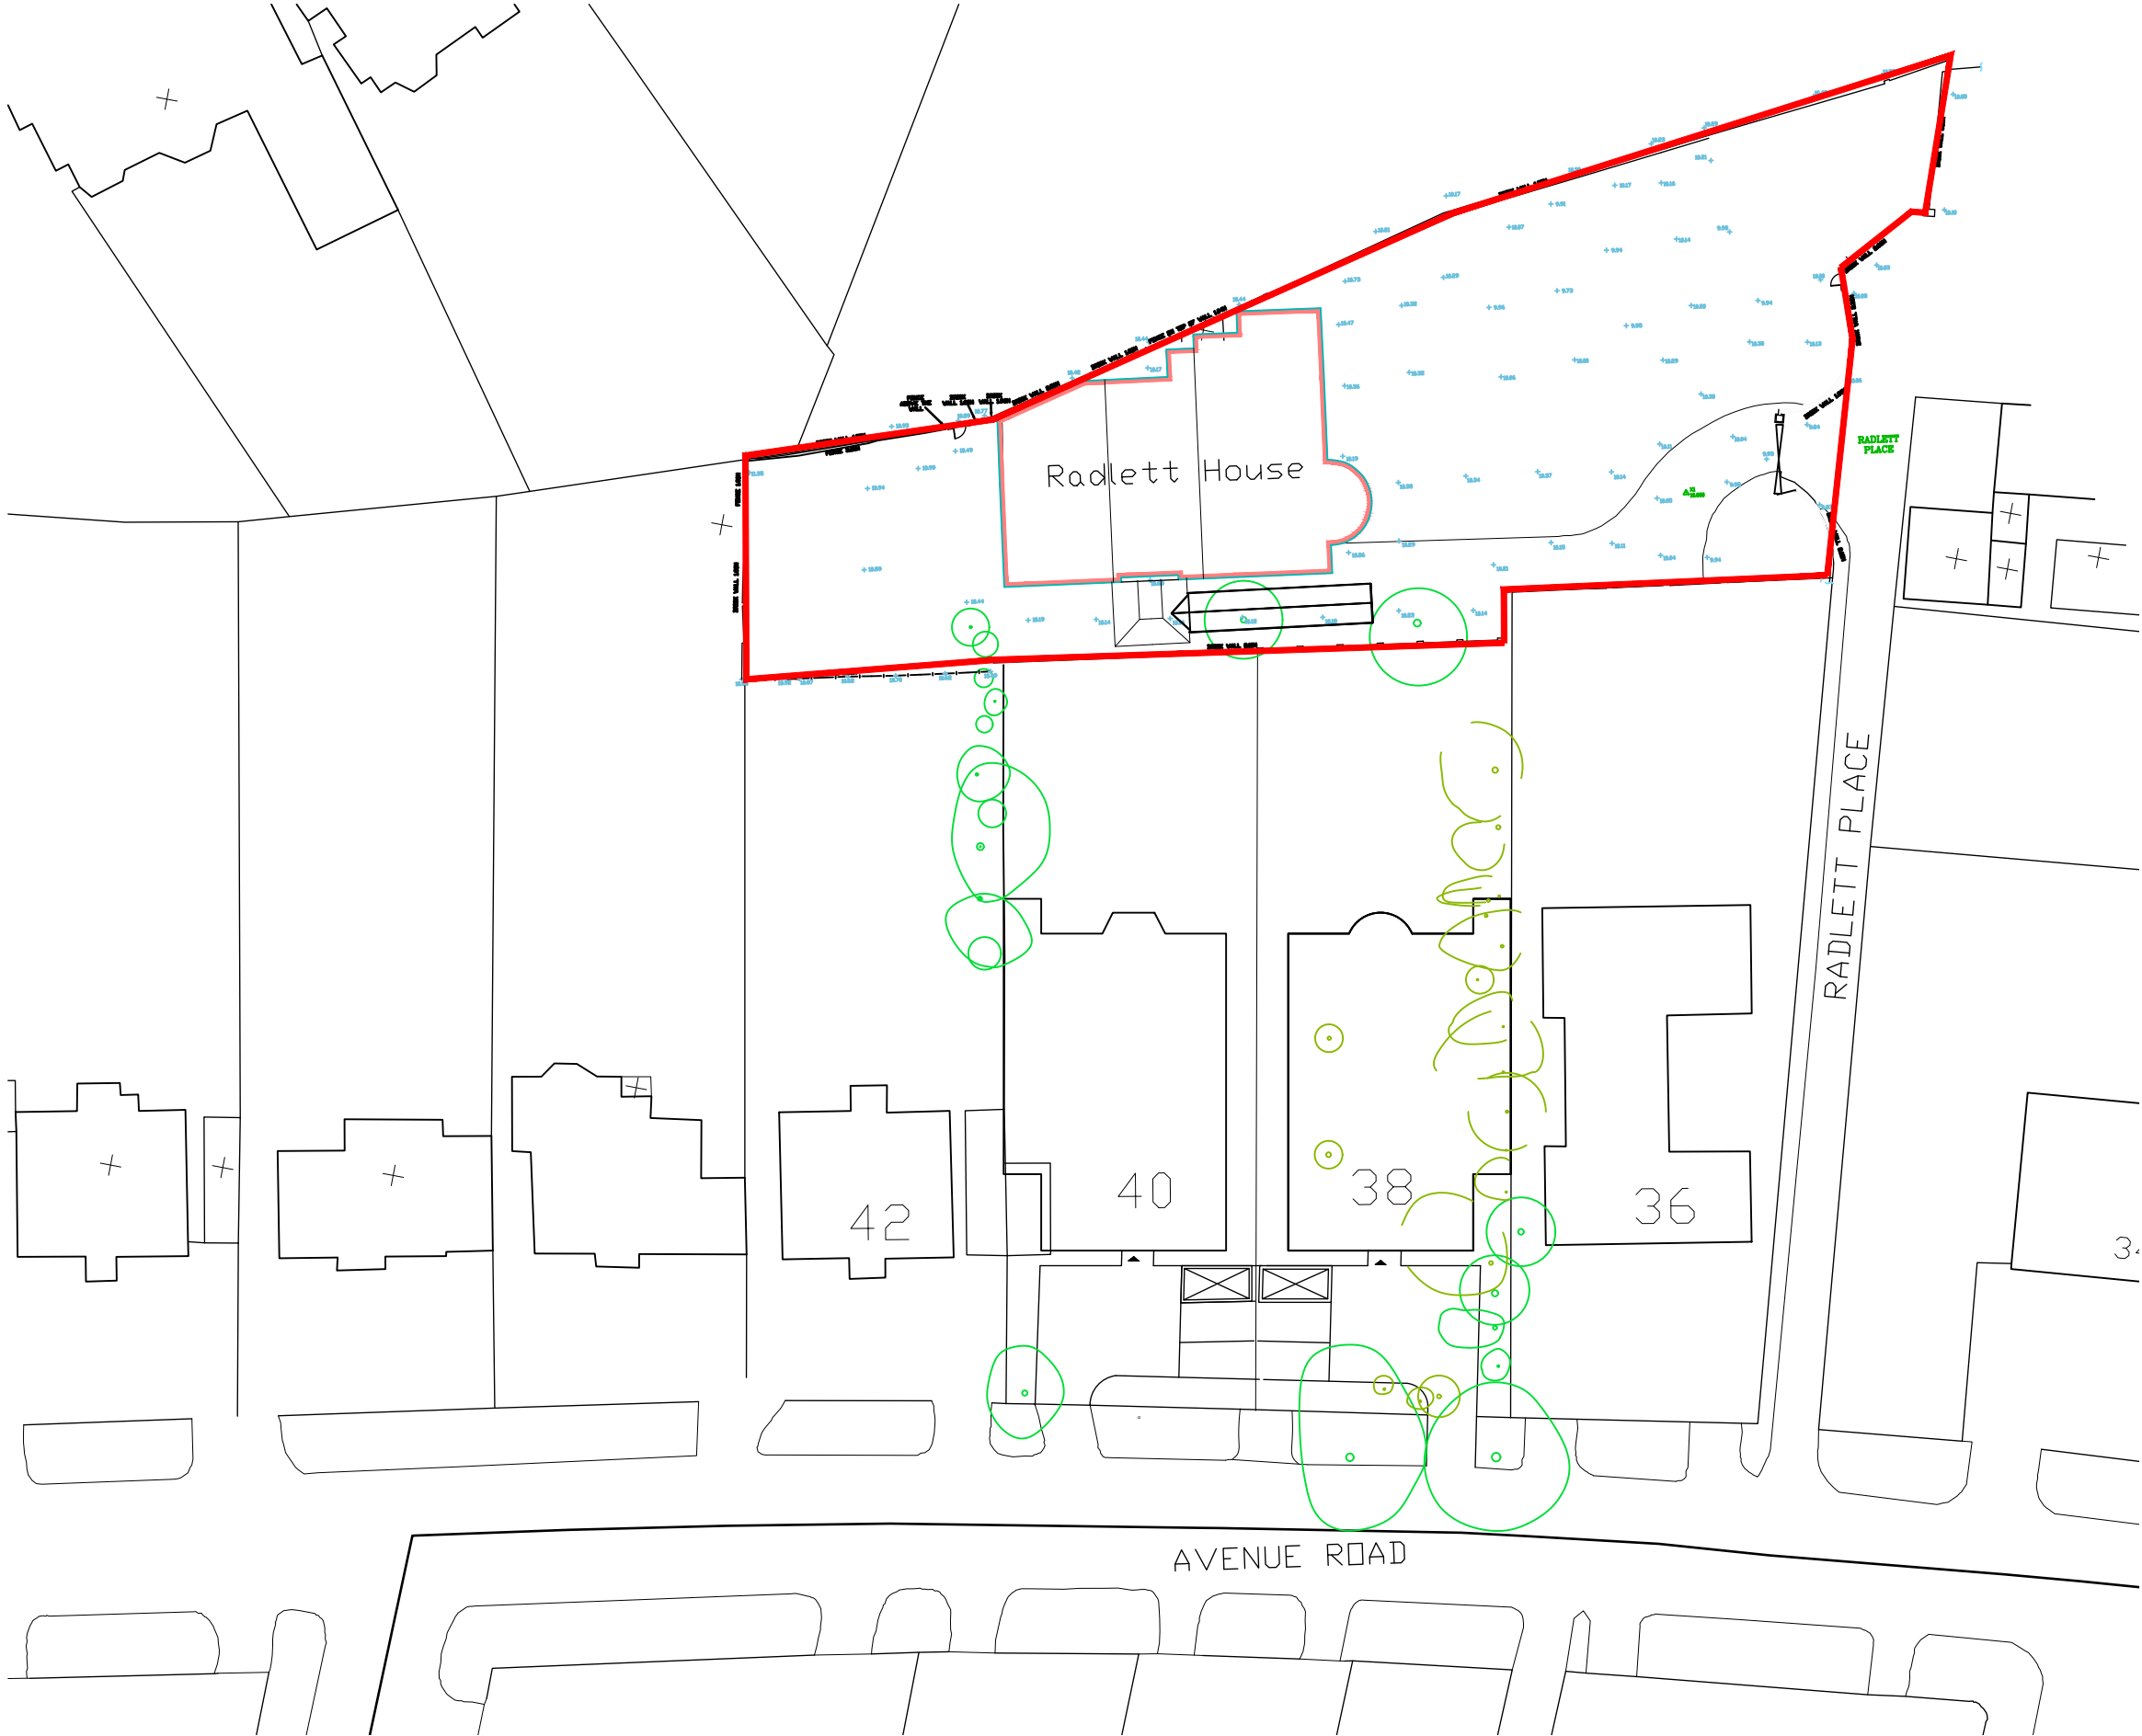

RED LINE INDICATES
SITE BOUNDARY

SCALE BAR 1:1250
0 10 20 30 40 50 METRES



TOWN PLANNING

ALL DIMENSIONS APPROXIMATE

SCHEME DESIGN SUBJECT TO
STRUCTURAL ENGINEER /SERVICES ENGINEER,
& PLANNERS COMMENT

BB PARTNERSHIP LTD

CHARTERED ARCHITECTS

Studios 33-34, 10 Hornsey St, London. N7 8EL
Tel 020 7336 8555 - e-mail - architect@bbpartnership.co.uk

© 2016 BB PARTNERSHIP LIMITED

project
RADLETT HOUSE

date
JAN 2017

scale
1:1250@A3

drawn
RP

drawing
EXISTING LOFT PLAN
SITE PLAN

drwg. no
FRM-1000

rev.

ALL RIGHTS RESERVED DO NOT SCALE CHECK ALL DIMENSIONS ON SITE