


Note

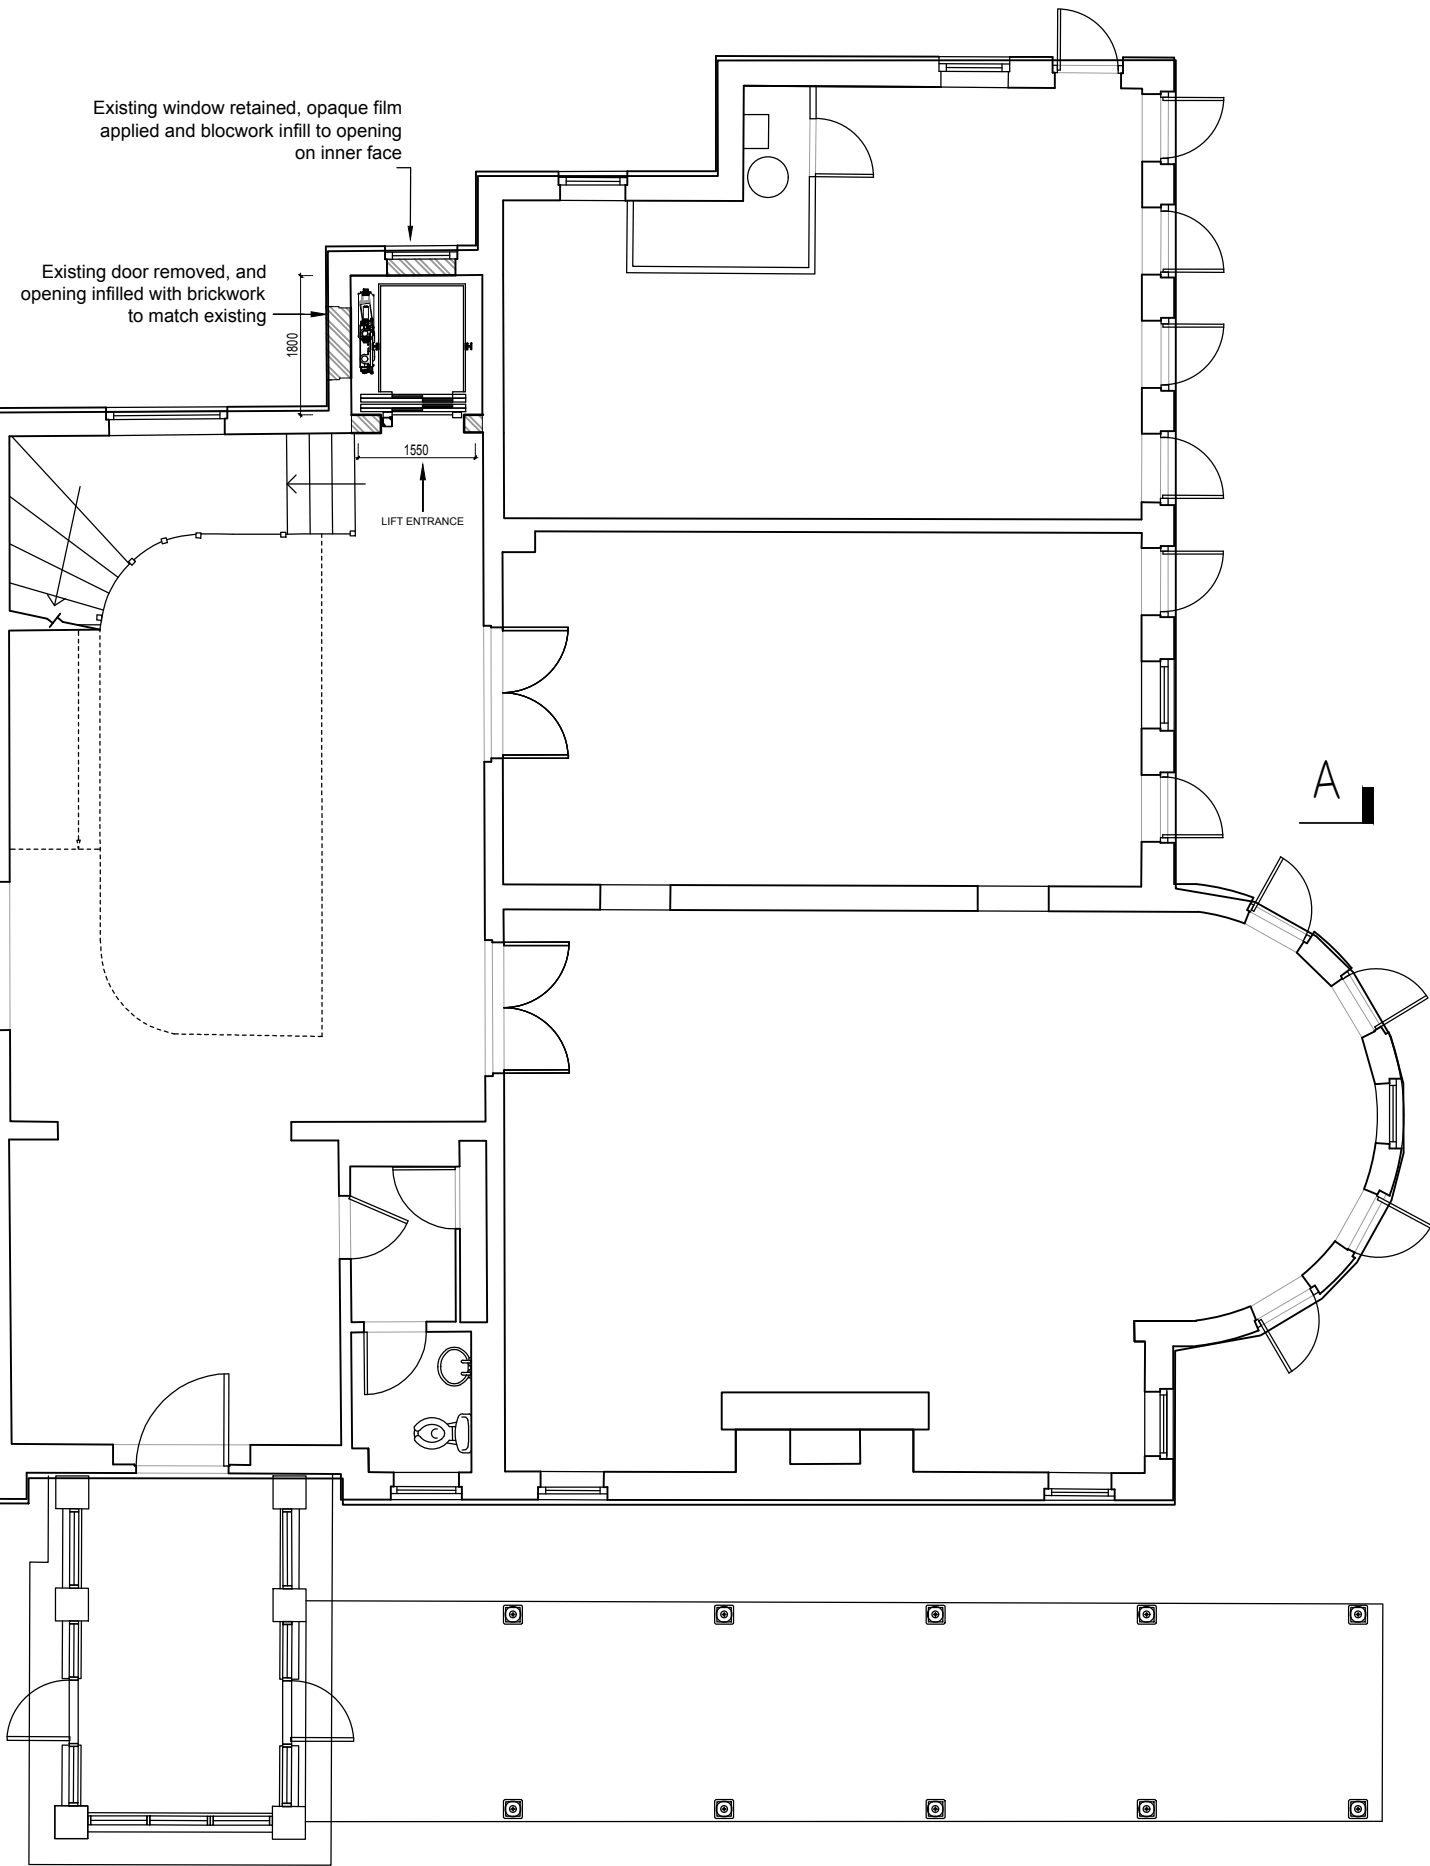

KEY

NEW STRUCTURE


TO BE REMOVED

PLANNING

ALL DIMENSIONS APPROXIMATE

SCHEME DESIGN SUBJECT TO  
STRUCTURAL ENGINEER /SERVICES ENGINEER,  
& PLANNERS COMMENT

PROPOSED GROUND FLOOR PLAN

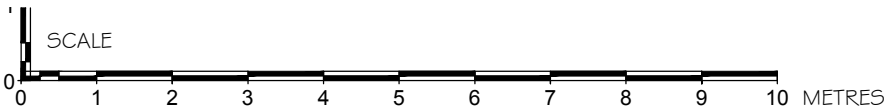

BB PARTNERSHIP LTD

CHARTERED ARCHITECTS

Studios 33-34, 10 Hornsey St, London. N7 8EL  
Tel 020 7336 8555 - e-mail - architect@bbpartnership.co.uk

© 2016 BB PARTNERSHIP LIMITED

project  
RADLETT HOUSE  
PROPOSED LIFT

drawing  
PROPOSED GROUND FLOOR PLAN  
LIFT LOCATION

ALL RIGHTS RESERVED

date  
July 2016

scale  
1:100@A3

drawn  
ST

drwg. no  
FLS - 1001

rev.  
-

DO NOT SCALE

CHECK ALL DIMENSIONS ON SITE