

Planning Condition 26 Inclusive Design – Communal Residential Areas

Mount Pleasant Place, Phase 2



Ryder Architecture Limited

Middlesex House 34-42 Cleveland St London W1T 4JE United Kingdom

T: +44 20 7299 0550

info@ryderarchitecture.com www.ryderarchitecture.com

Newcastle London Glasgow Liverpool Manchester Hong Kong Vancouver Amsterdam

Ryder Alliance

Melbourne Sydney Perth Brisbane Barcelona Durban Johannesburg Cape Town Bangkok Shanghai Seoul Tokyo Rome Bern

www.ryderalliance.com



This document has been designed to be viewed / printed A3 double sided.

Project number 10407

Introduction

This document has been prepared by Ryder Architecture on behalf of Taylor Wimpey Central London and McAleer & Rushe to illustrate details of inclusive design within residential areas to be incorporated into Phase 2 of the development.

The attached drawings highlights circulation space within residential corridors, locations of resident amenities and details of the building entry system.

1.0 Phase 2 Inclusive Design of Residential Areas

Circulation Space


All residential corridors shall be provided with a minimum width of 1200mm. Regular turning points shall be provided measuring a minimum of 1500mm x 1500mm. All lifts shall be installed and operational prior to the first occupation of the residential accommodation they serve.

Resident Amenities

All waste disposal and cycle parking facilities are located at the ground floor and shall be accessible to ambulant disabled persons.

Entry Systems

All residential entrances shall be provided with access control systems. Key fobs shall be provided to residents which will be scanned to gain access to each building. Visitors without a key fob will call residents using video intercom systems mounted at each residential entrance, the resident will then choose to grant access. Push to exist buttons shall be provided to all access controlled residential entrances.

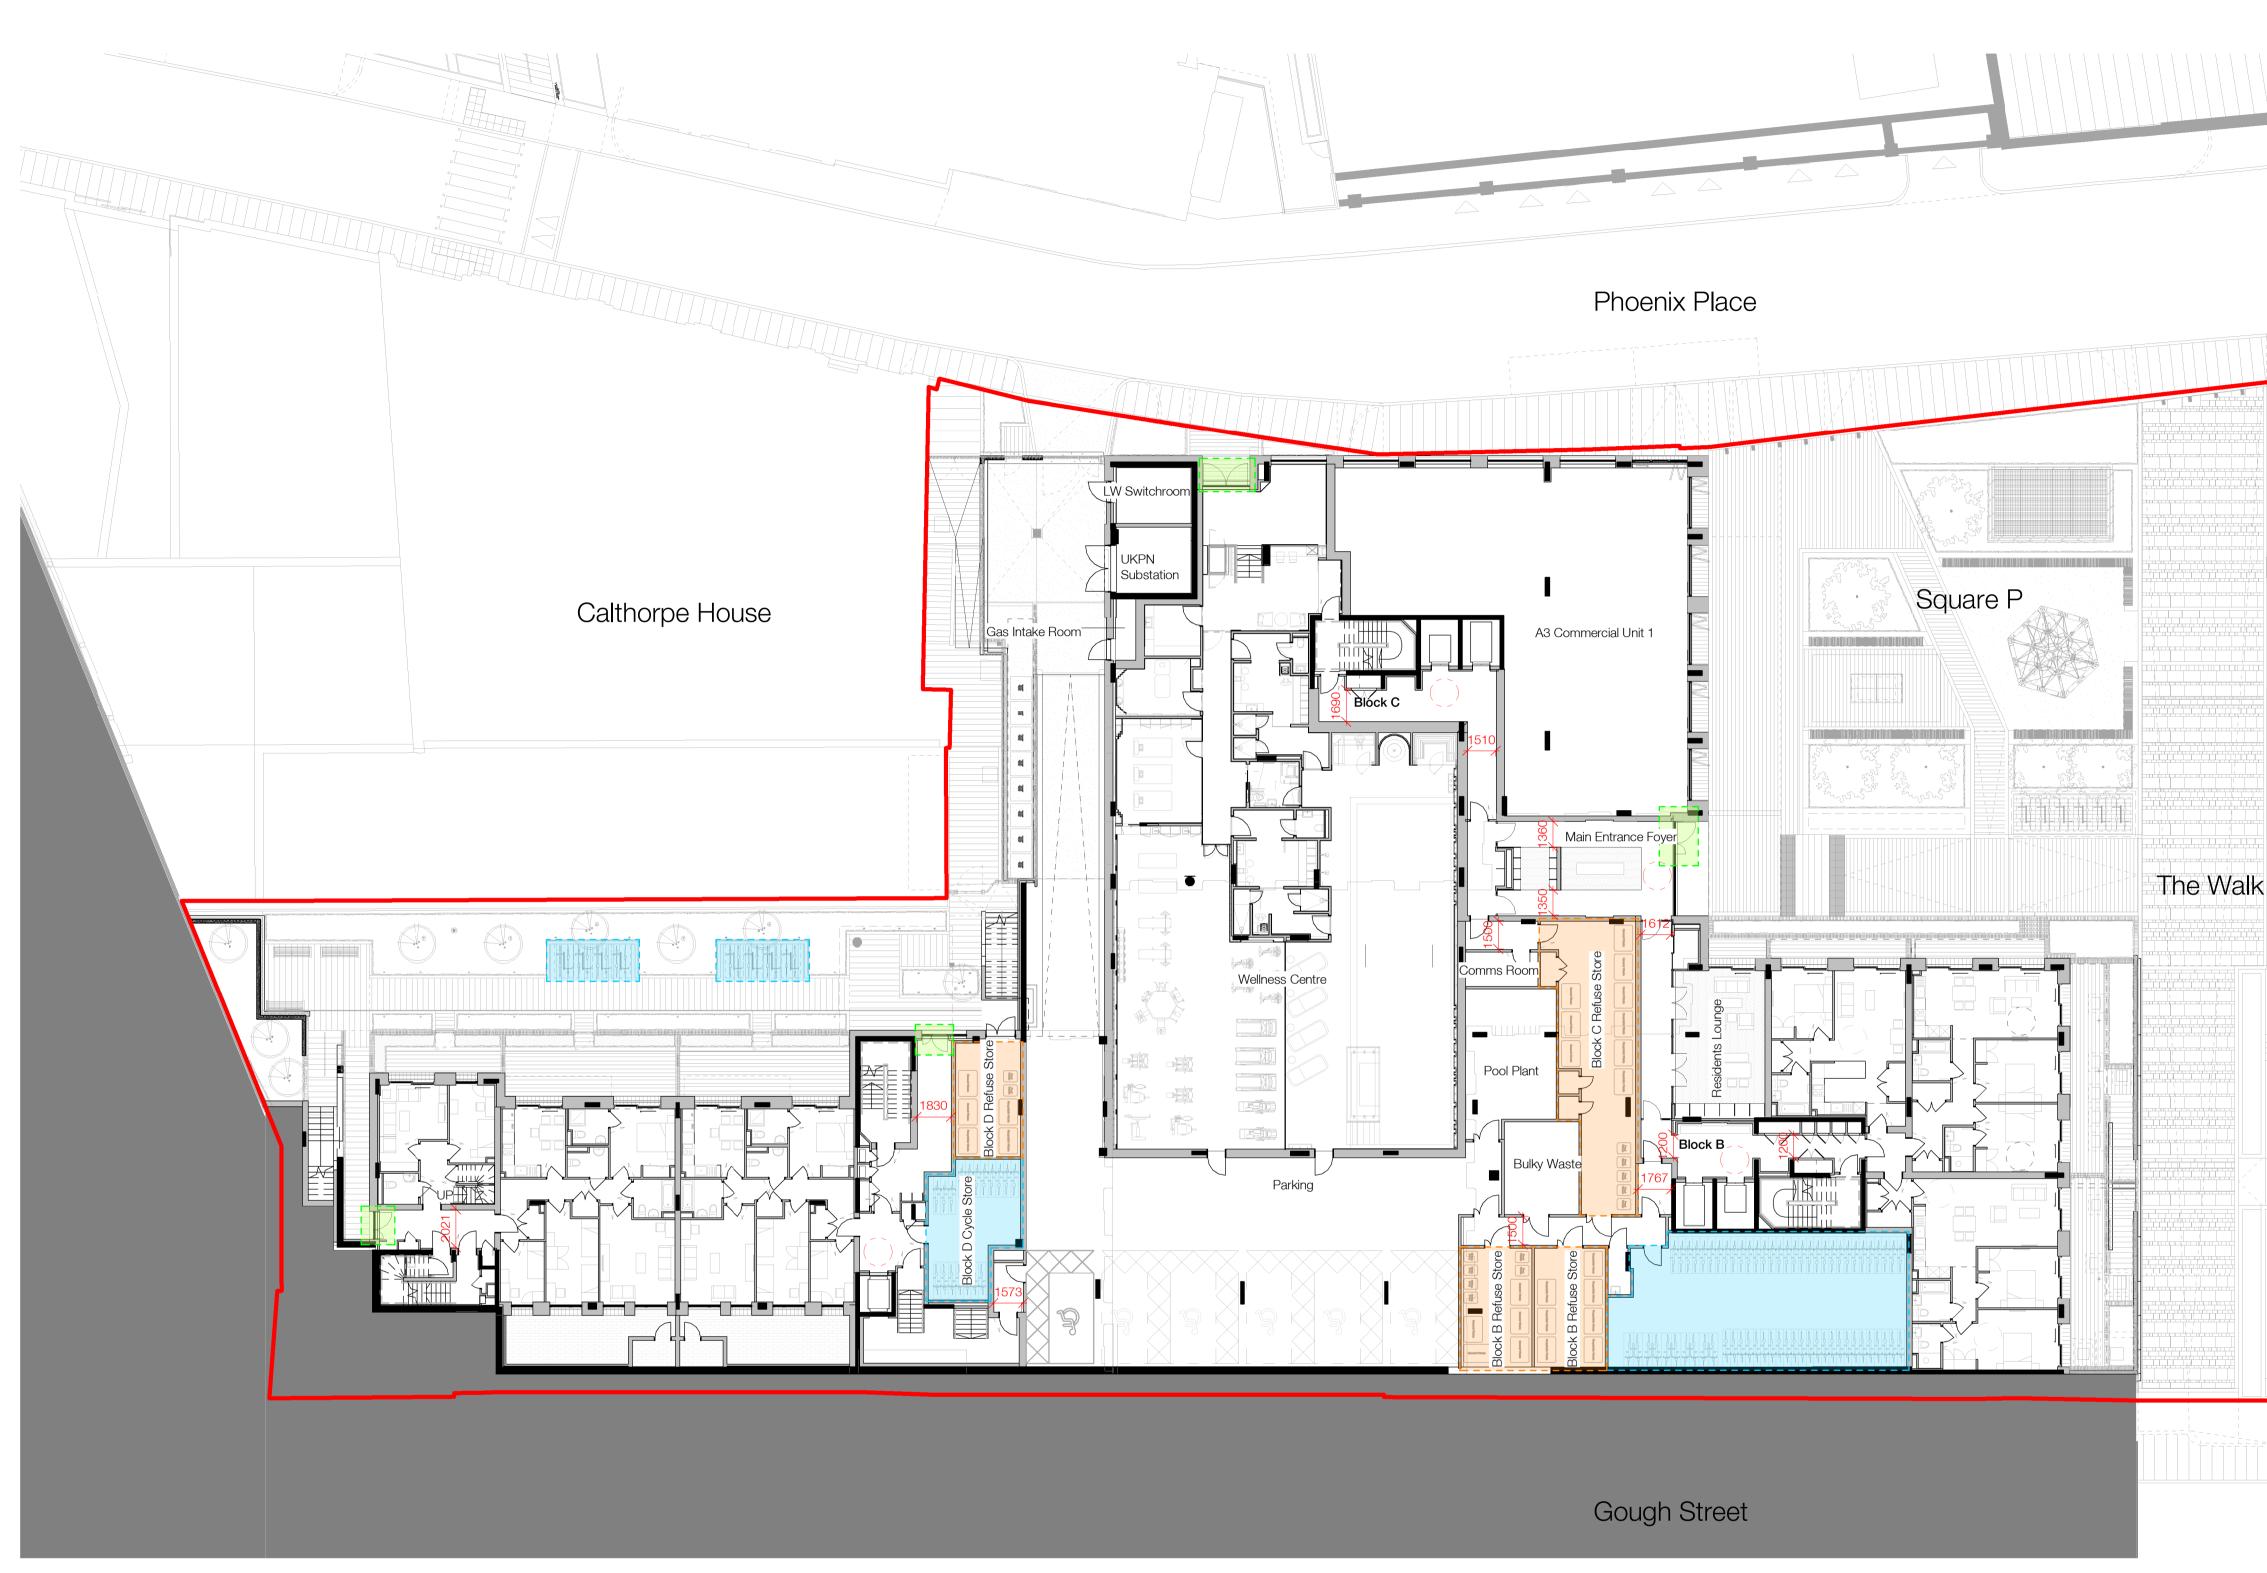

1 Ground Floor-Inclusive Design 1 : 200

The use of this data by the recipient acts as an agreement of the following statements. Do not use this data if you do not agree with any of the following statements:-Ryder Architecture has co-ordinated relevant information received from third parties, but are not responsible for the content of the information received from others. The controlled version of this drawing should be viewed in DWF or PDF format not DWG or other formats. All prints of this drawing must be made in full colour.

Where this drawing has been based upon Ordnance Survey data, it has been reproduced under the terms of Ryder Licence No. 100000144. Reproduction of this drawing in whole or in part is prohibited without the prior permission of Ordnance Survey. Do not scale the drawing. Use figured dimensions in all cases. Check all dimensions on site. Report any discrepancies in writing to Ryder before proceeding.



Scale Bar (m))	
0 1 2	4	ł
	Site Boundary	
	Waste Store	

Bicycle Store Communal Entrance

0 1500

1500mmx1500mm Turning Space

P1	First Issue				DPR	MSC	25/05/22
Rev	Description				Drawn	Checked	Date
Suita	bility						
Infor	mation						
Proje	ct						
McA	leer & Rus	he					
Mou	int Pleasan	t Phase 2	- Phoe	nix Pla	се		
Lond	don						
Draw	ing						
Grou	und Floor-Ii	nclusive D)esign				
Draw	ing Number						
	ct ID	Originator	Zone	Level	Тур	e Role	Number
Fioje						0 11010	T tanno or

Scale at A1 1 : 200


info@ryderarchitecture.com www.ryderarchitecture.com

Project Number 10407-00



Revision P1

Status S2

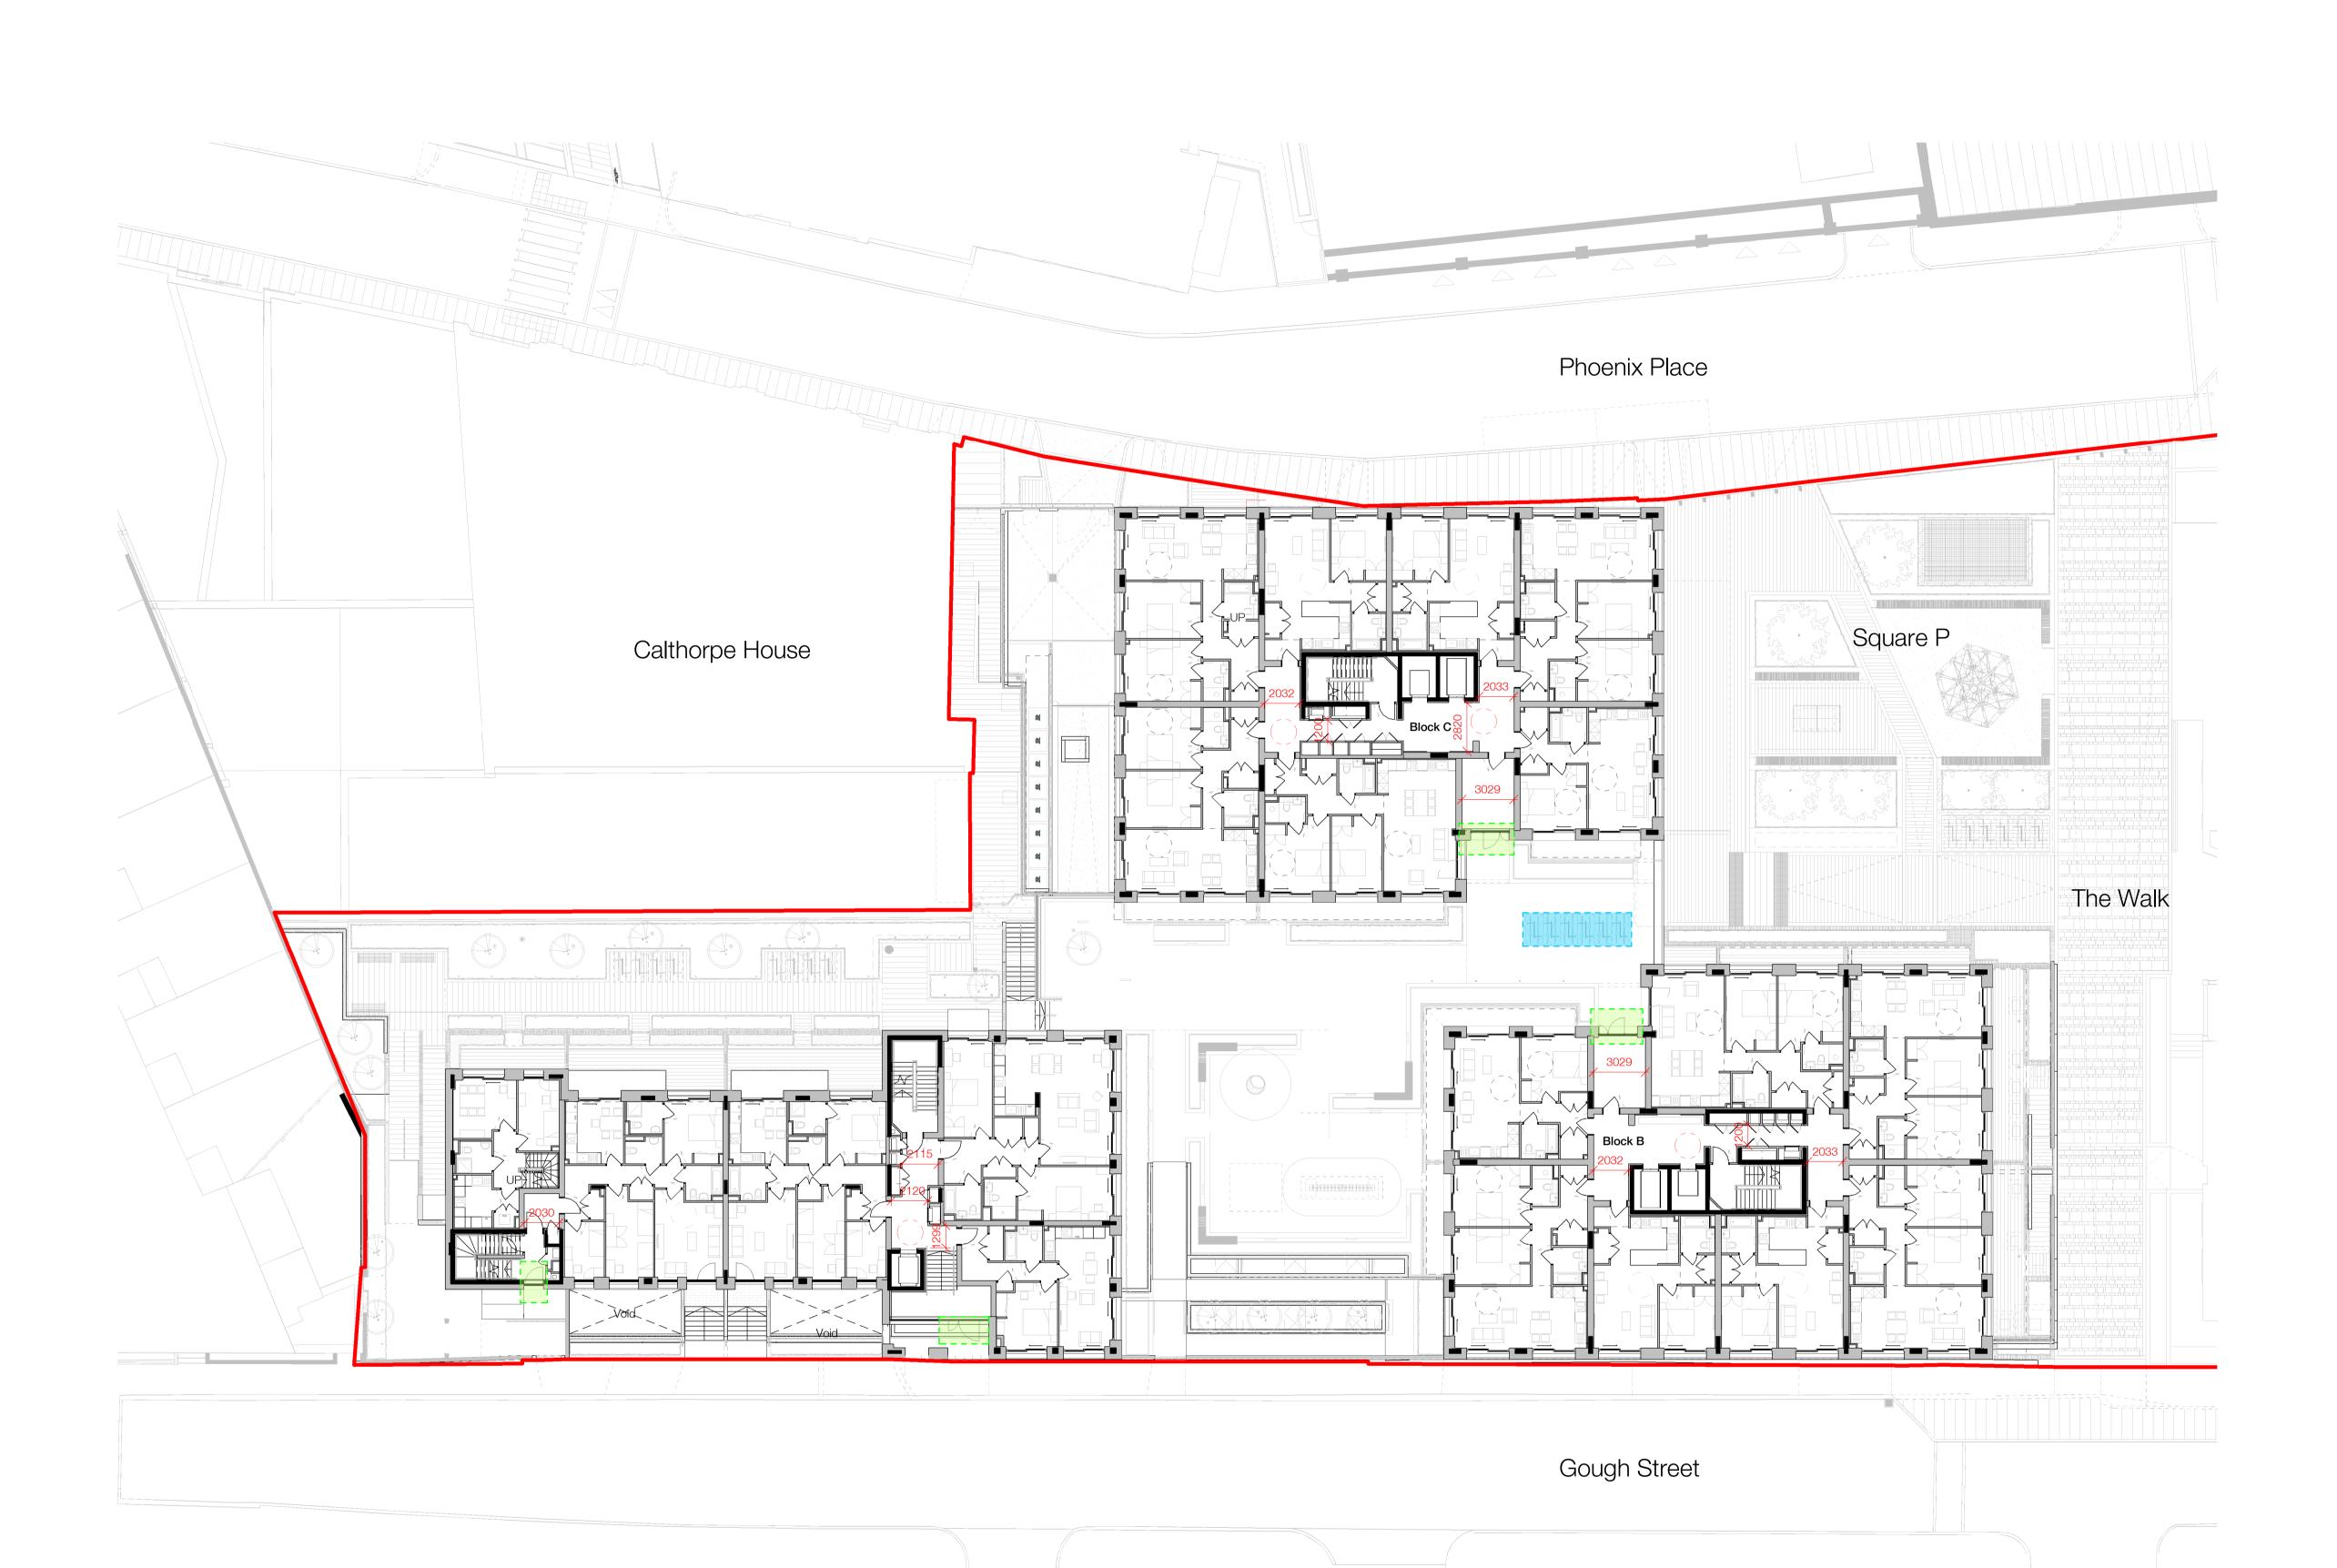

1 First Floor-Inclusive Design

The use of this data by the recipient acts as an agreement of the following statements. Do not use this data if you do not agree with any of the following statements:-Ryder Architecture has co-ordinated relevant information received from third parties, but are not responsible for the content of the information received from others. The controlled version of this drawing should be viewed in DWF or PDF format not DWG or other formats. All prints of this drawing must be made in full colour.

Where this drawing has been based upon Ordnance Survey data, it has been reproduced under the terms of Ryder Licence No. 100000144. Reproduction of this drawing in whole or in part is prohibited without the prior permission of Ordnance Survey. Do not scale the drawing. Use figured dimensions in all cases. Check all dimensions on site. Report any discrepancies in writing to Ryder before proceeding.



Scale Bar (m)	
0 1 2	4 8
*	
	Site Boundary
00000000	Waste Store
00000000	Bicycle Store
0000000	Communal Entrance
	1500mmx1500mm Turning Spac

1500mmx1500mm Turning Space

P1	First Issue	DPR	MSC	25/05/22	
Rev	Description	Drawn	Checked	Date	
	ibility rmation				
	Aleer & Rushe unt Pleasant Phase 2 - Phoenix Pl	ace			
Drawing First Floor-Inclusive Design					
	ving Number ect ID Originator Zone Leve P2 - RYD - 00 - ZZ			Number PL91	

Scale at A1 1 : 200

info@ryderarchitecture.com www.ryderarchitecture.com

Project Number 10407-00



Status S2

Revision P1