



01 EXISTING - ELEVATION 01  
1:50 @ A3

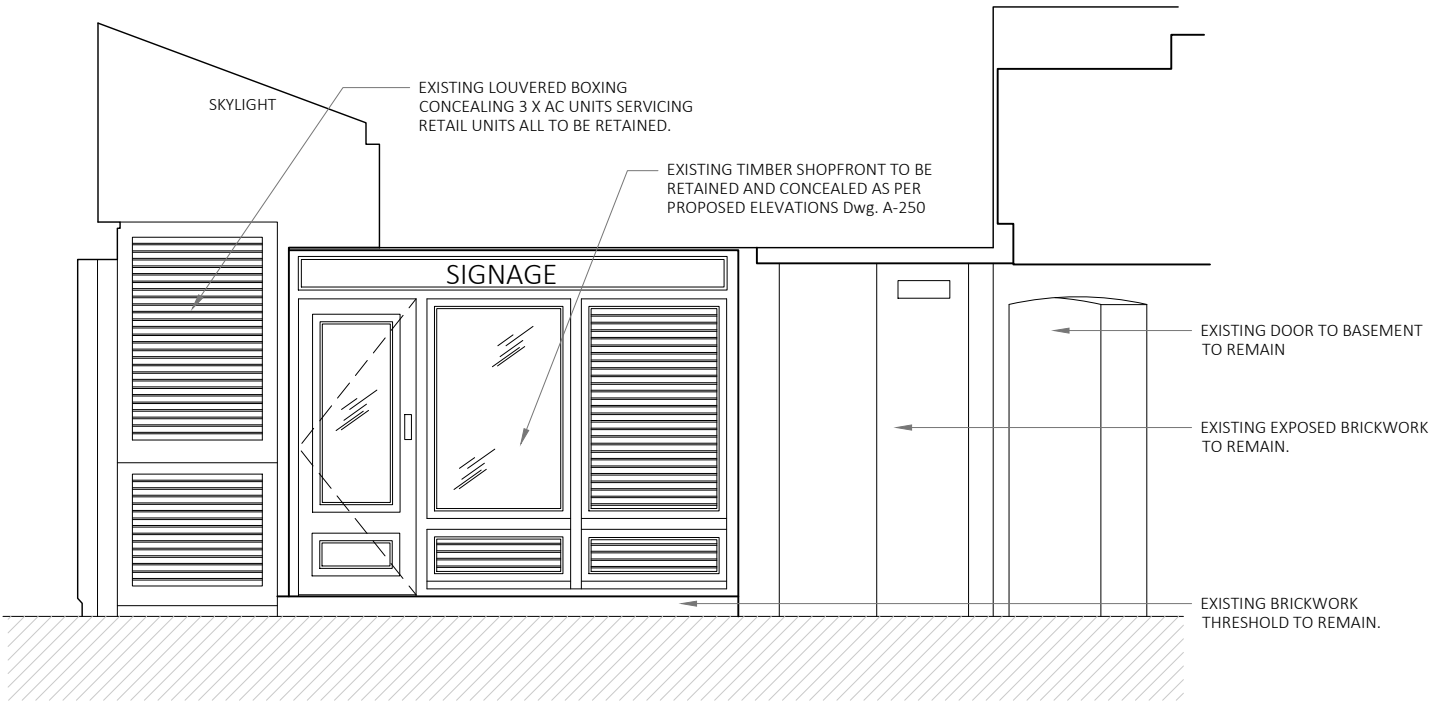

02 EXISTING - ELEVATION 02  
1:50 @ A3

1:50

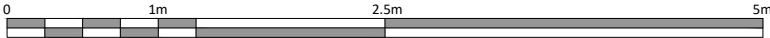

P1	DF	ISSUE FOR PLANNING APPLICATION	27.06.2022
Rev	Iss.	Description	Date

DRAWING TITLE  
Elevations - Existing

PROJECT NAME  
Shopfront Alterations

ADDRESS  
29 Monmouth Street

CLIENT  
Shaftesbury Covent Garden Ltd

DRAWN BY  
DF

CHECKED BY  
-

JOB NO.  
25478

SCALE  
1:50@A3

DATE  
May 22

DRAWING NO.  
A-150-P1

