



01 PROPOSED - ELEVATION 01
1:50 @ A3

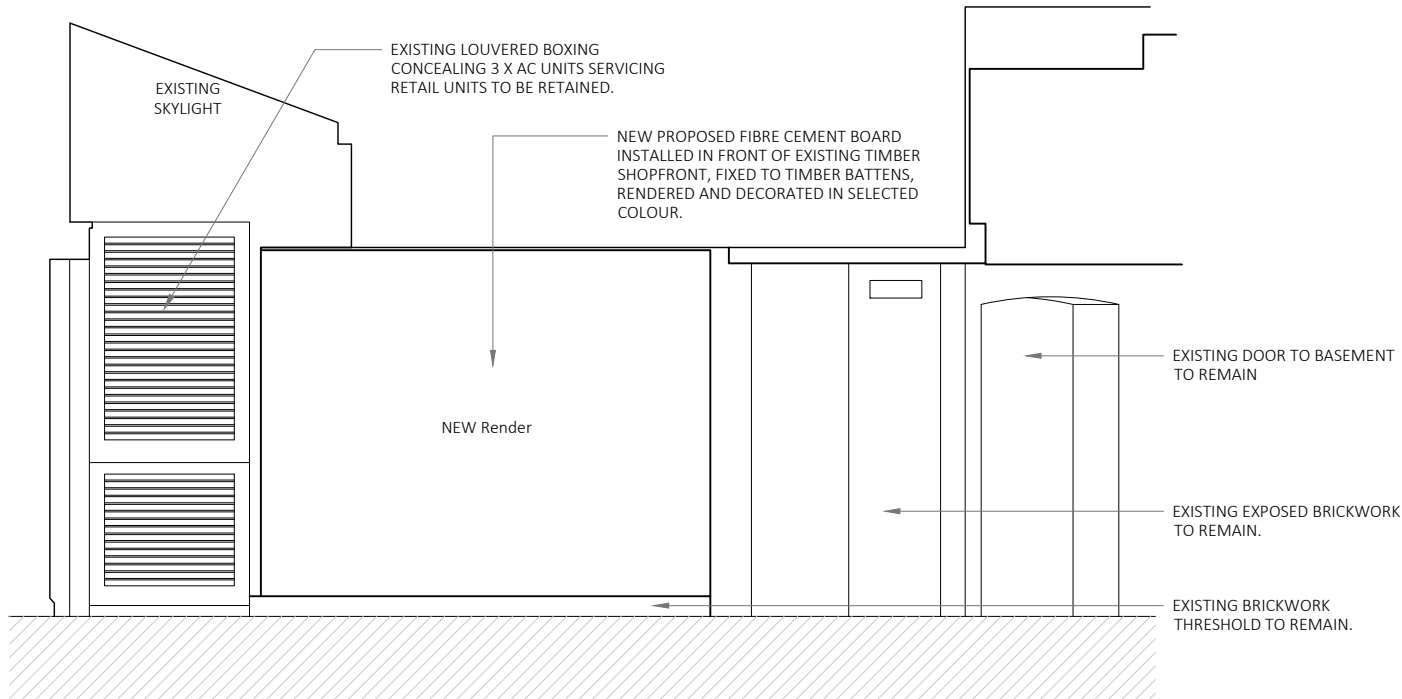

02 PROPOSED - ELEVATION 02
1:50 @ A3

1:50

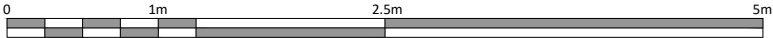

P1	DF	ISSUE FOR PLANNING APPLICATION	27.06.2022
Rev	Iss.	Description	Date

DRAWING TITLE
Elevations - Proposed

PROJECT NAME
Shopfront Alterations

ADDRESS
29 Monmouth Street

CLIENT
Shaftesbury Covent Garden Ltd

DRAWN BY
DF

CHECKED BY
-

JOB NO.
25478

SCALE
1:50@A3

DATE
May 22

DRAWING NO.
A-250-P1

