



A

B


C

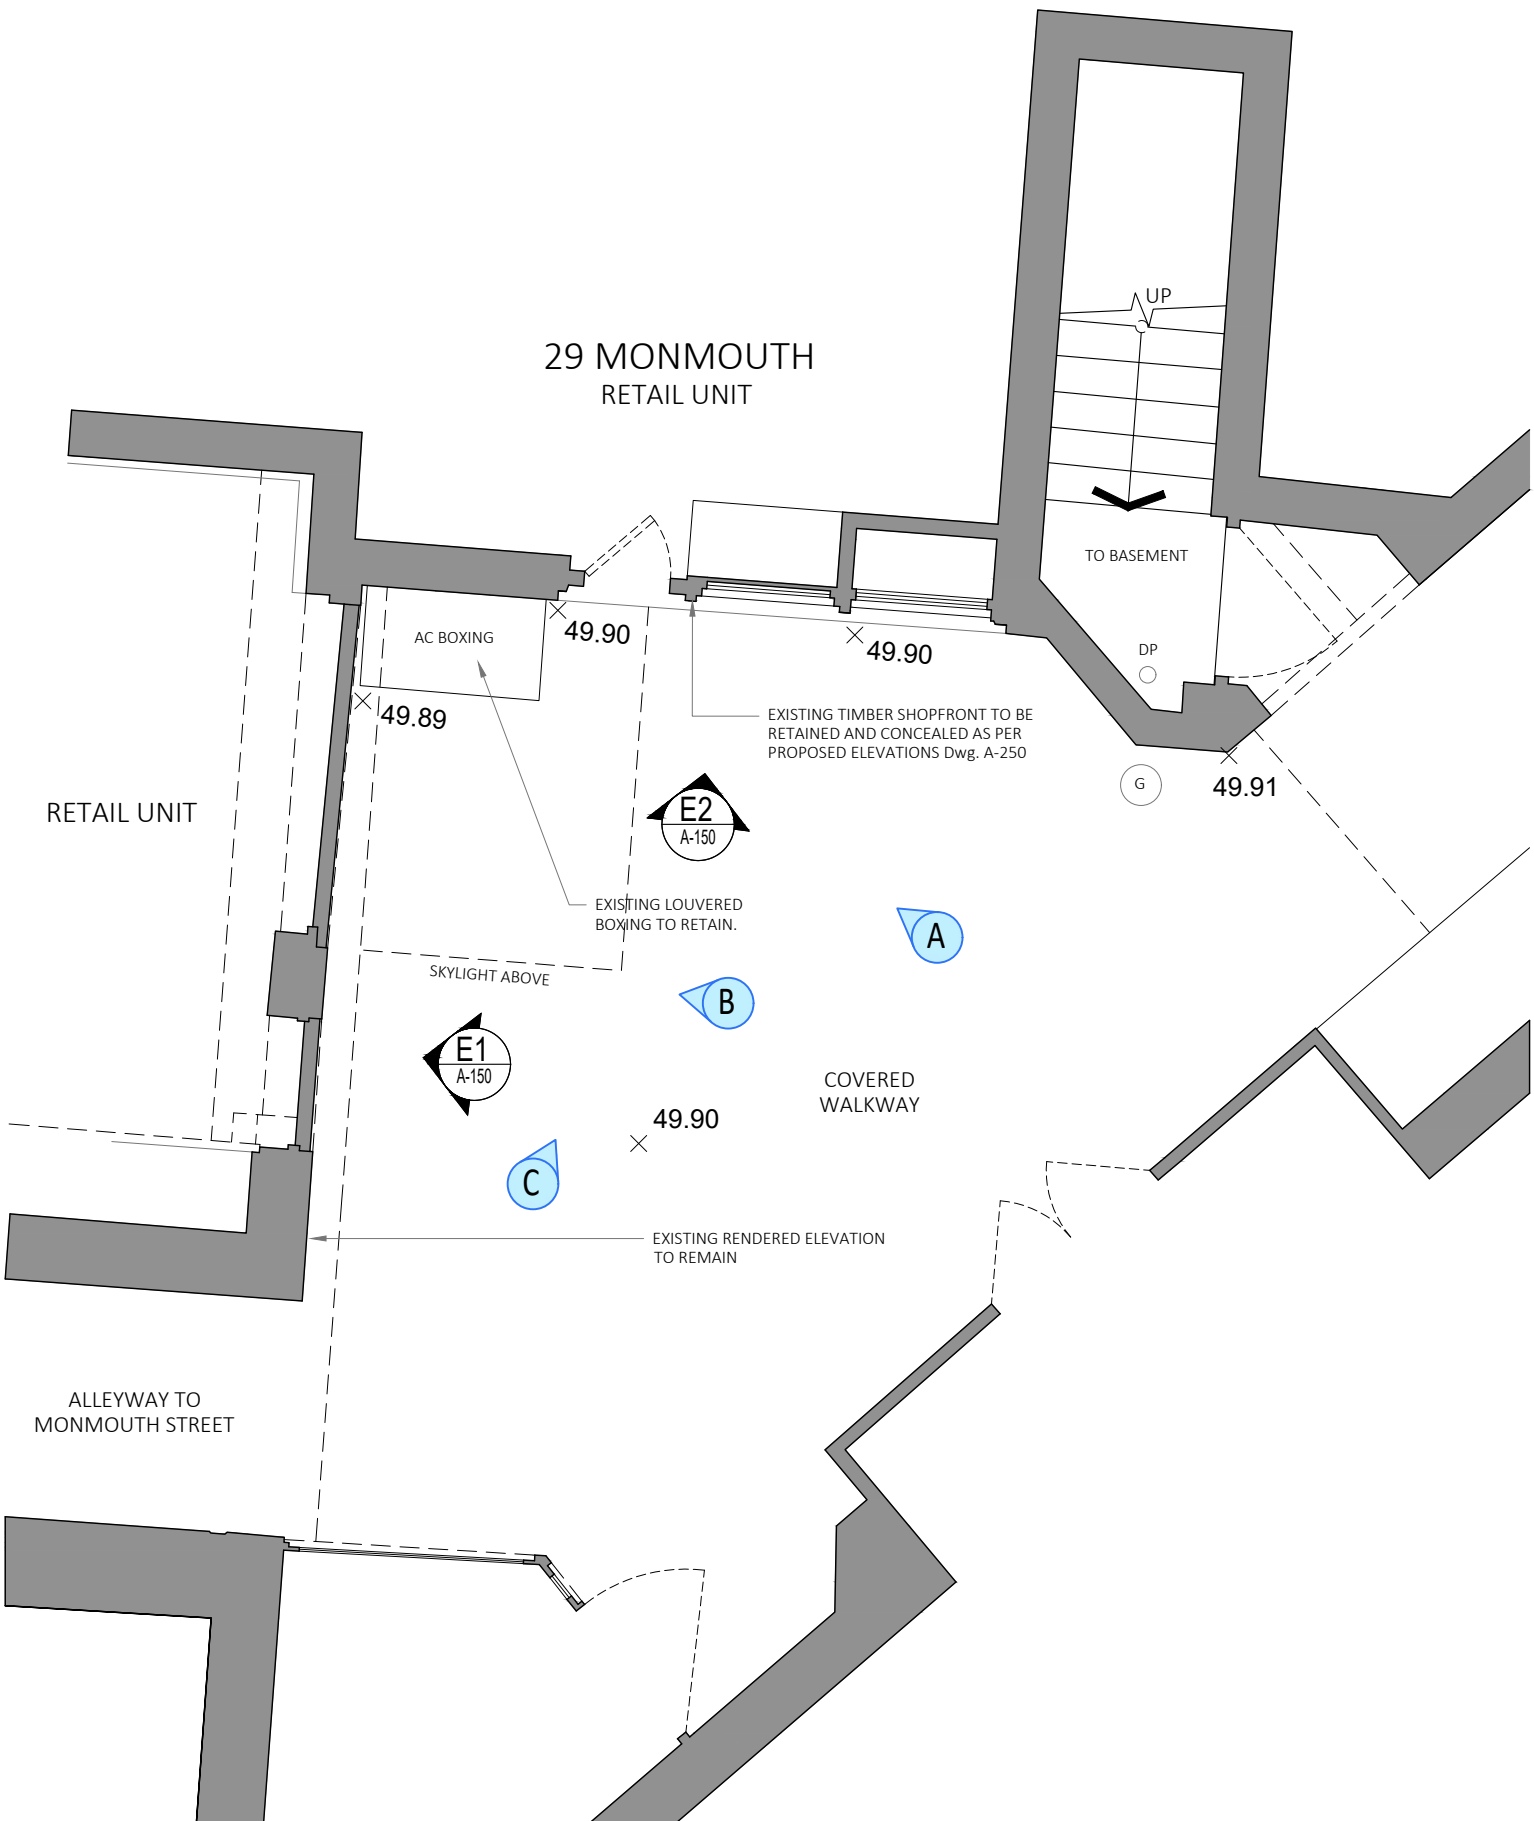

1:50

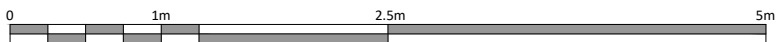

Disclaimer and Notes
Do not scale this drawing. All dimensions should be checked on site. Any discrepancy found between this drawing, site and any other document should be referred immediately to Fresson and Tee. All drawings should be read in conjunction with all other contract documents and specifications and all other consultants drawings.
Copying or reproduction of this drawing without the written permission of Fresson and Tee is not permitted. Copyright is Reserved.
The PDF hard copy accompanying the CAD data is legal transmission of information. The electronic copies are issued only for convenience of use and record of original file. No liability for the accuracy or for any consequence resulting from the use, additions or alteration of information is accepted by Fresson and Tee.
Title plan at 1:1250 and North point is up

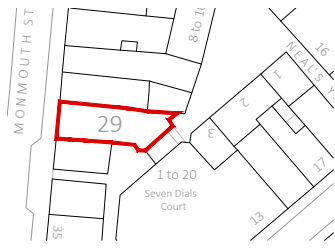

P1	DF	ISSUE FOR PLANNING APPLICATION	27.06.2022
Rev	Iss.	Description	Date

DRAWING TITLE
**Ground Floor level -
Existing**

PROJECT NAME
Shopfront Alterations

ADDRESS
29 Monmouth Street

CLIENT
Shaftesbury Covent Garden Ltd

DRAWN BY
DF

CHECKED BY
-

JOB NO.
25478

SCALE
1:50@A3

DATE
May 22

DRAWING NO.
A-100-P1

