


01 Concealed Blind Detail
PLDI-1.01 1:5 Scale



02 Shy 'Zip' System Specification
PLDI-1.01 Roof Blind Manufacturers Details

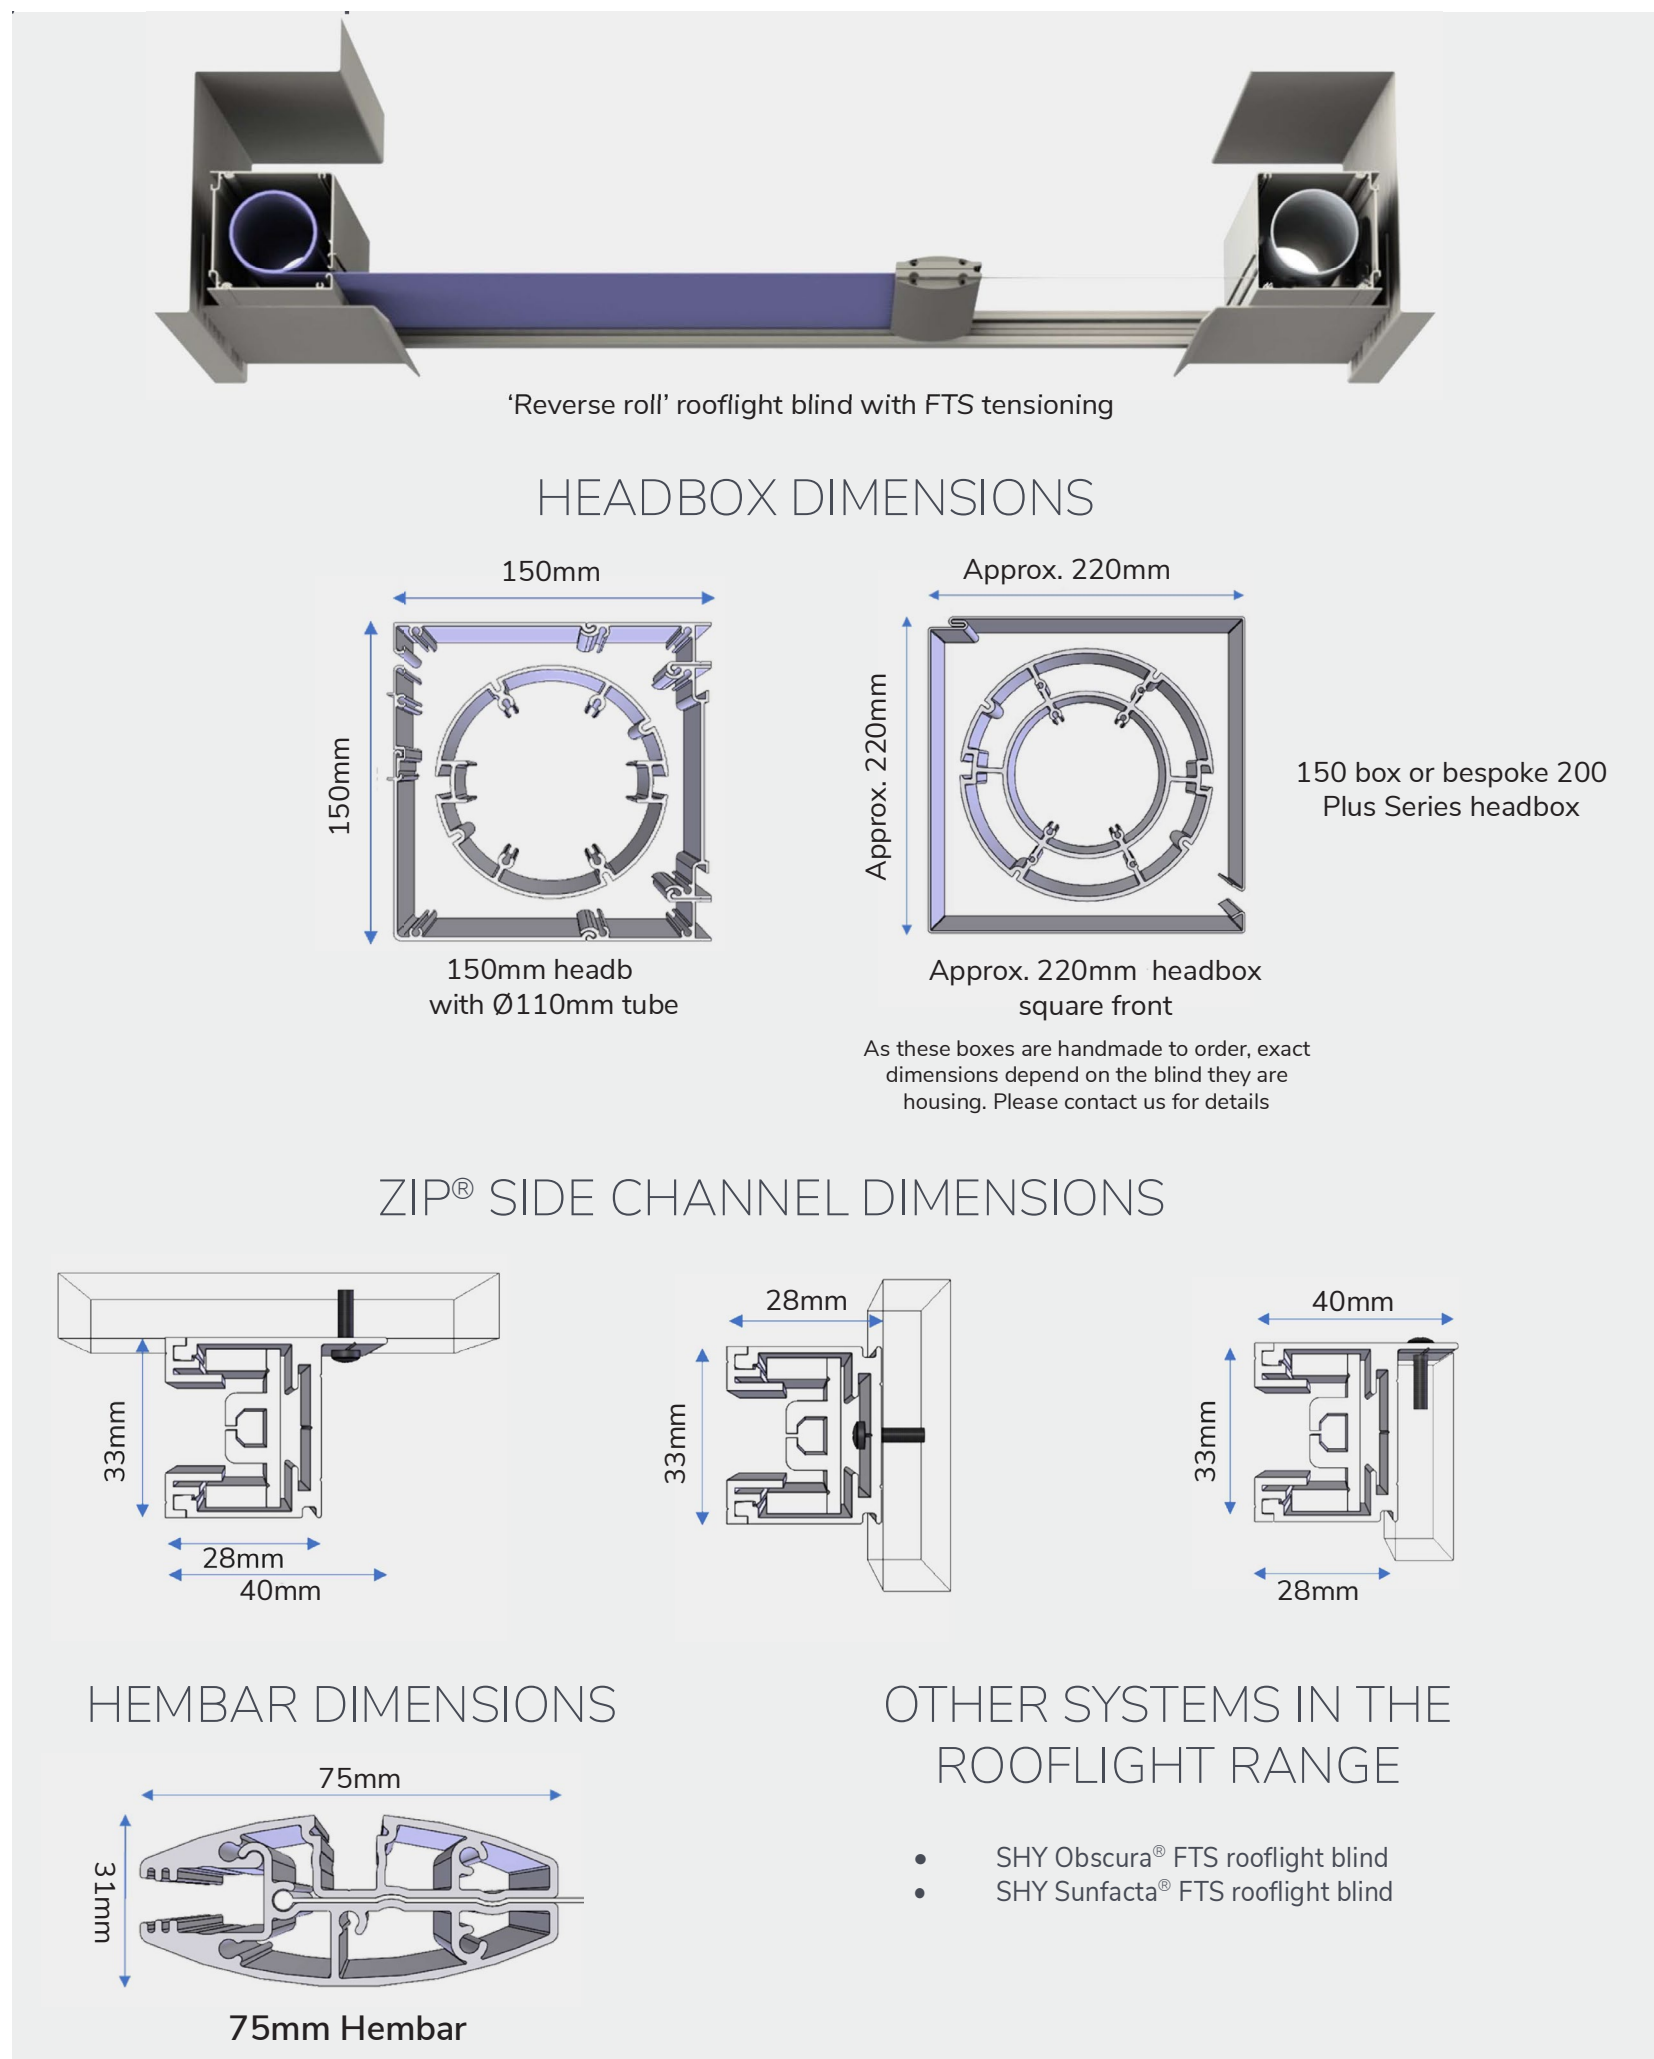

03 Rooflight Louvre Impression
PLDI-1.01




04 Rooflight Louvre President
PLDI-1.01

- Notes
1. Drawing used for the status indicated only
 2. All dimensions and setting out shall be checked and confirmed and any discrepancies to be reported to the Architect prior to commencement of any work
 3. All work and materials to be in accordance with current statutory legislation, relevant codes of practice and British Standards
 4. Drawing to be read in accordance with relevant consultants and sub-contractors drawings and specifications

SITE BOUNDARY:

- Site boundary assumed and indicated as shown based OSMAP only
- Should exact clarification of boundary be required then a third party boundary professional must be appointed
- All Existing structure, eaves, gutters etc. to be within assumed boundary at all times

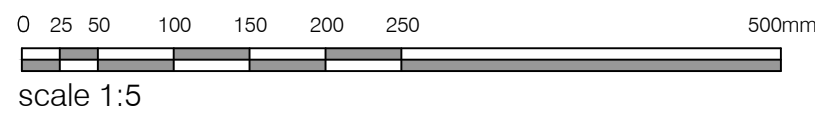

No	Revision	Date
-	First Issue	01.06.22

Site Boundary:

- Site boundary assumed and indicated as shown based on interpretation of topographical survey.
- Should exact clarification of boundary be required then a third party boundary professional must be appointed

Project No. 125 Albert Street Camden NW1 7NB		Title Roof light details	
Client Private Client		Drawing Status Planning - Discharge of Conditions	
Scale various	Sheet A1	Date June 2022	Drawing No. 052-PLDI-1.01
		Rev -	
MORS + HARTE ARCHITECTS			