



EXISTING GROUND FLOOR

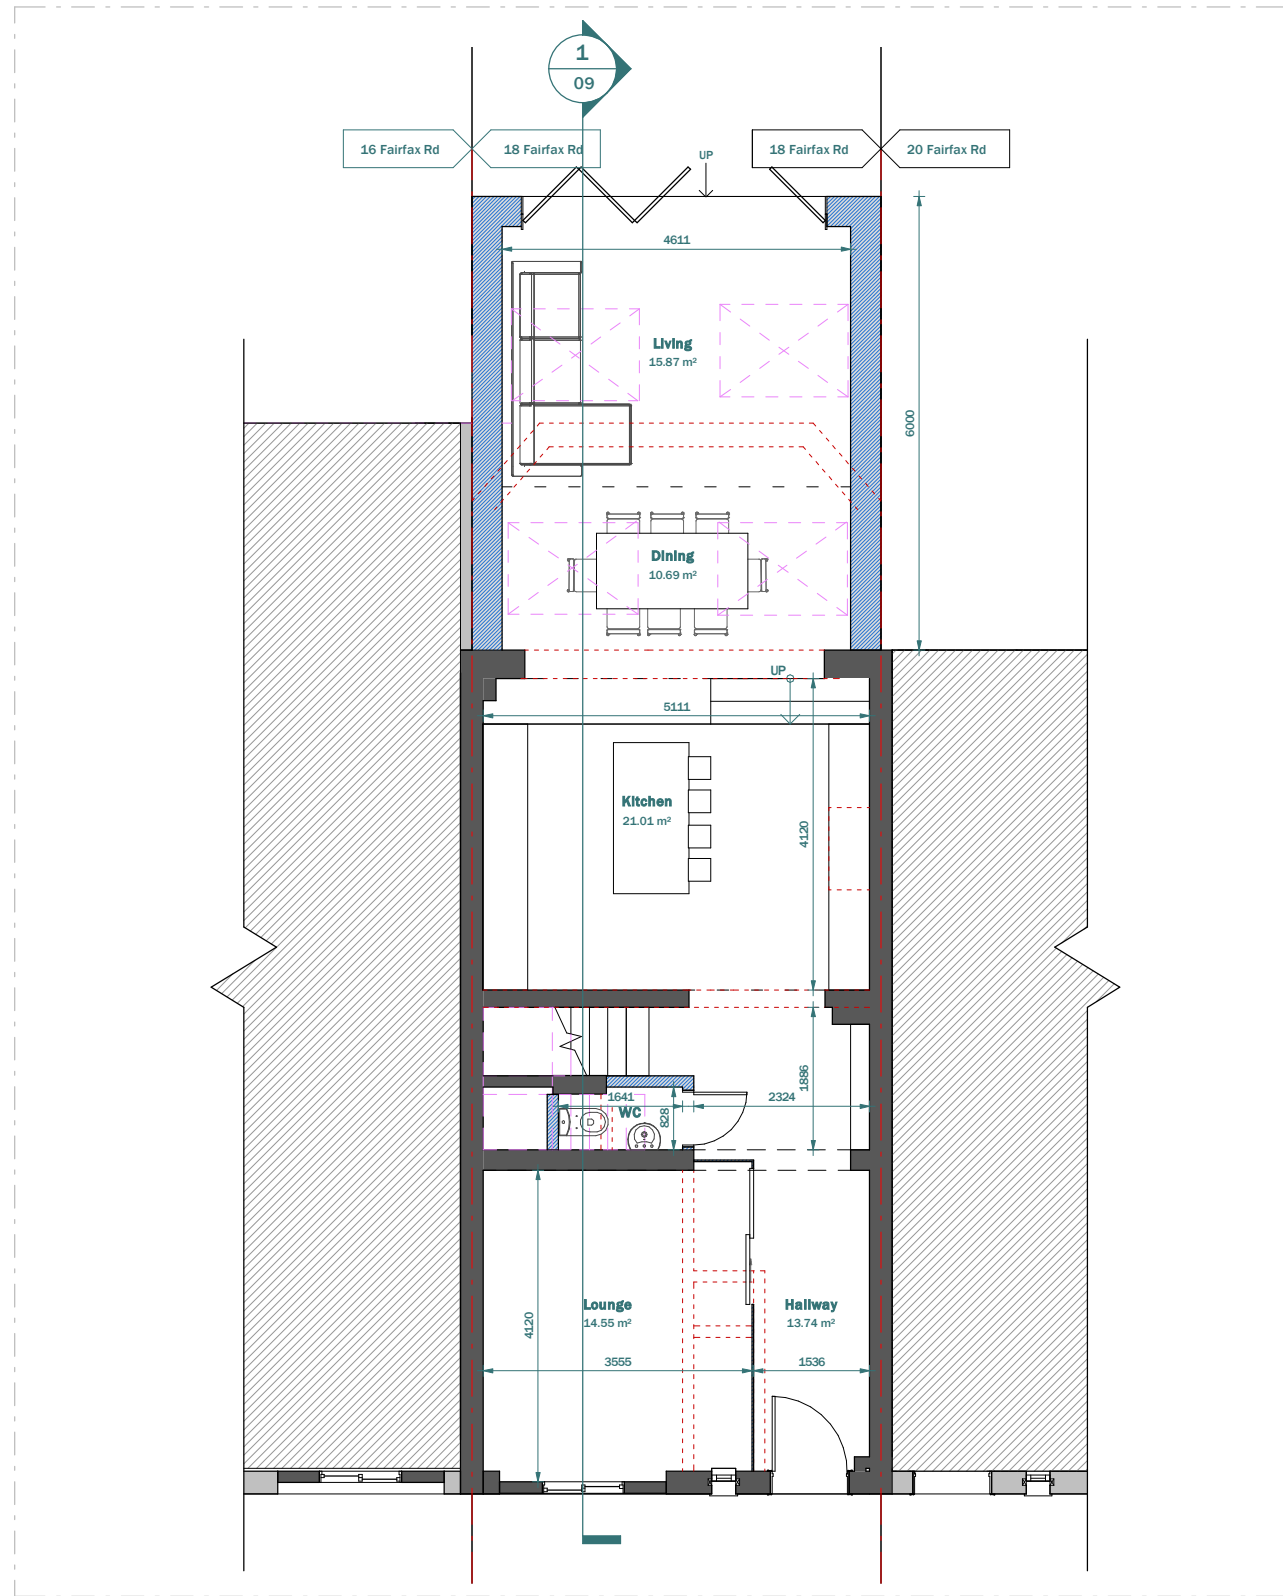

PROPOSED GROUND FLOOR


LEGEND:

- EXISTING WALL
- PROPOSED WALL
- DEMOLISHED LINE
- INVISIBLE LINE

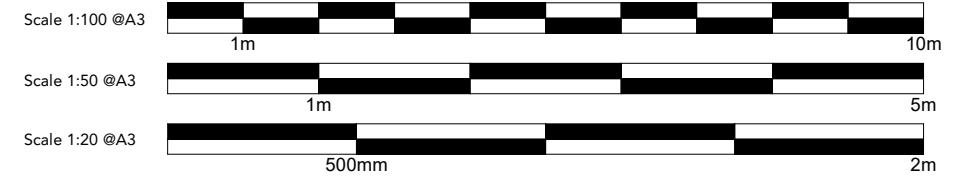


CLIENT	Samuele Marello		
PROJECT	18 Fairfax Rd, London NW6 4HA		
TITLE	Existing & Proposed Ground Floor		

NOTES			SCALE	DATE
			1 : 100	26-05-2022
VERSION	DESCRIPTION	DATE	DRAWN	VERSION
			HK	
			SHEET REF. NO	
			18 FR -PL -01	

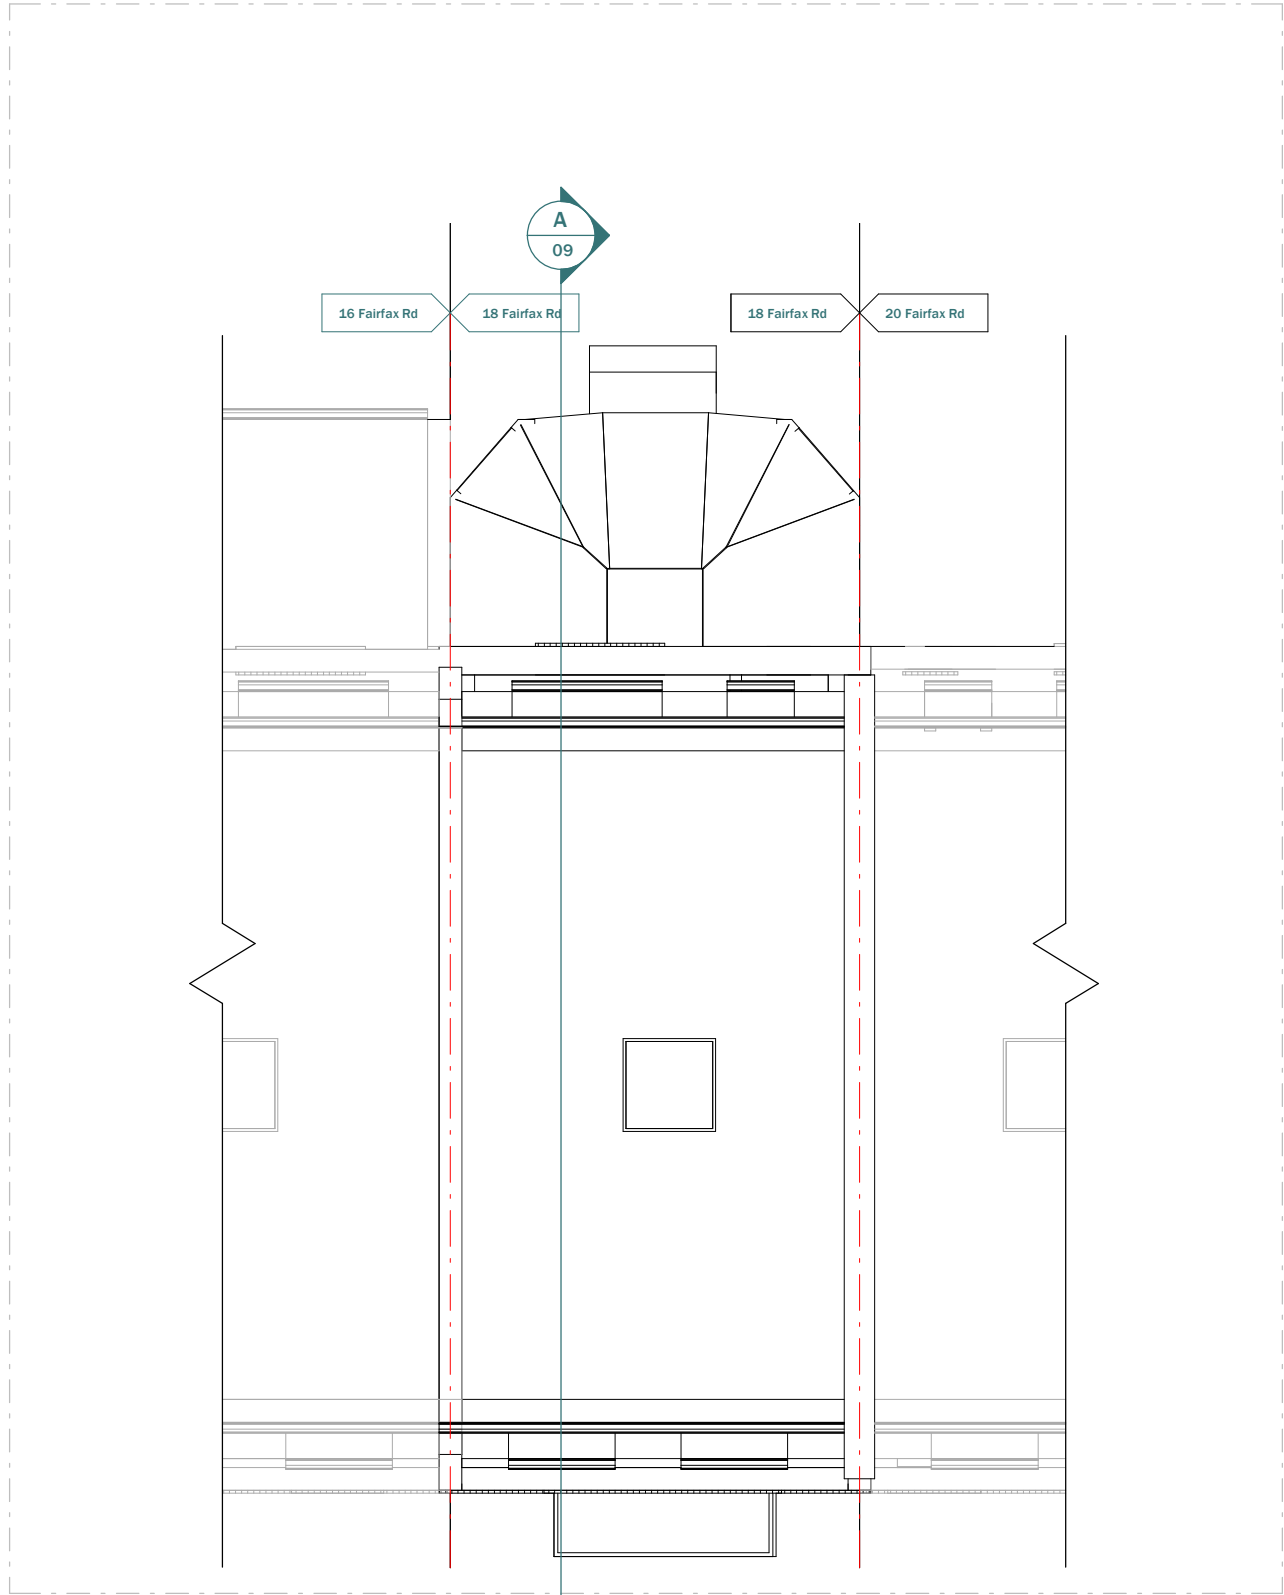

EXISTING ROOF FLOOR

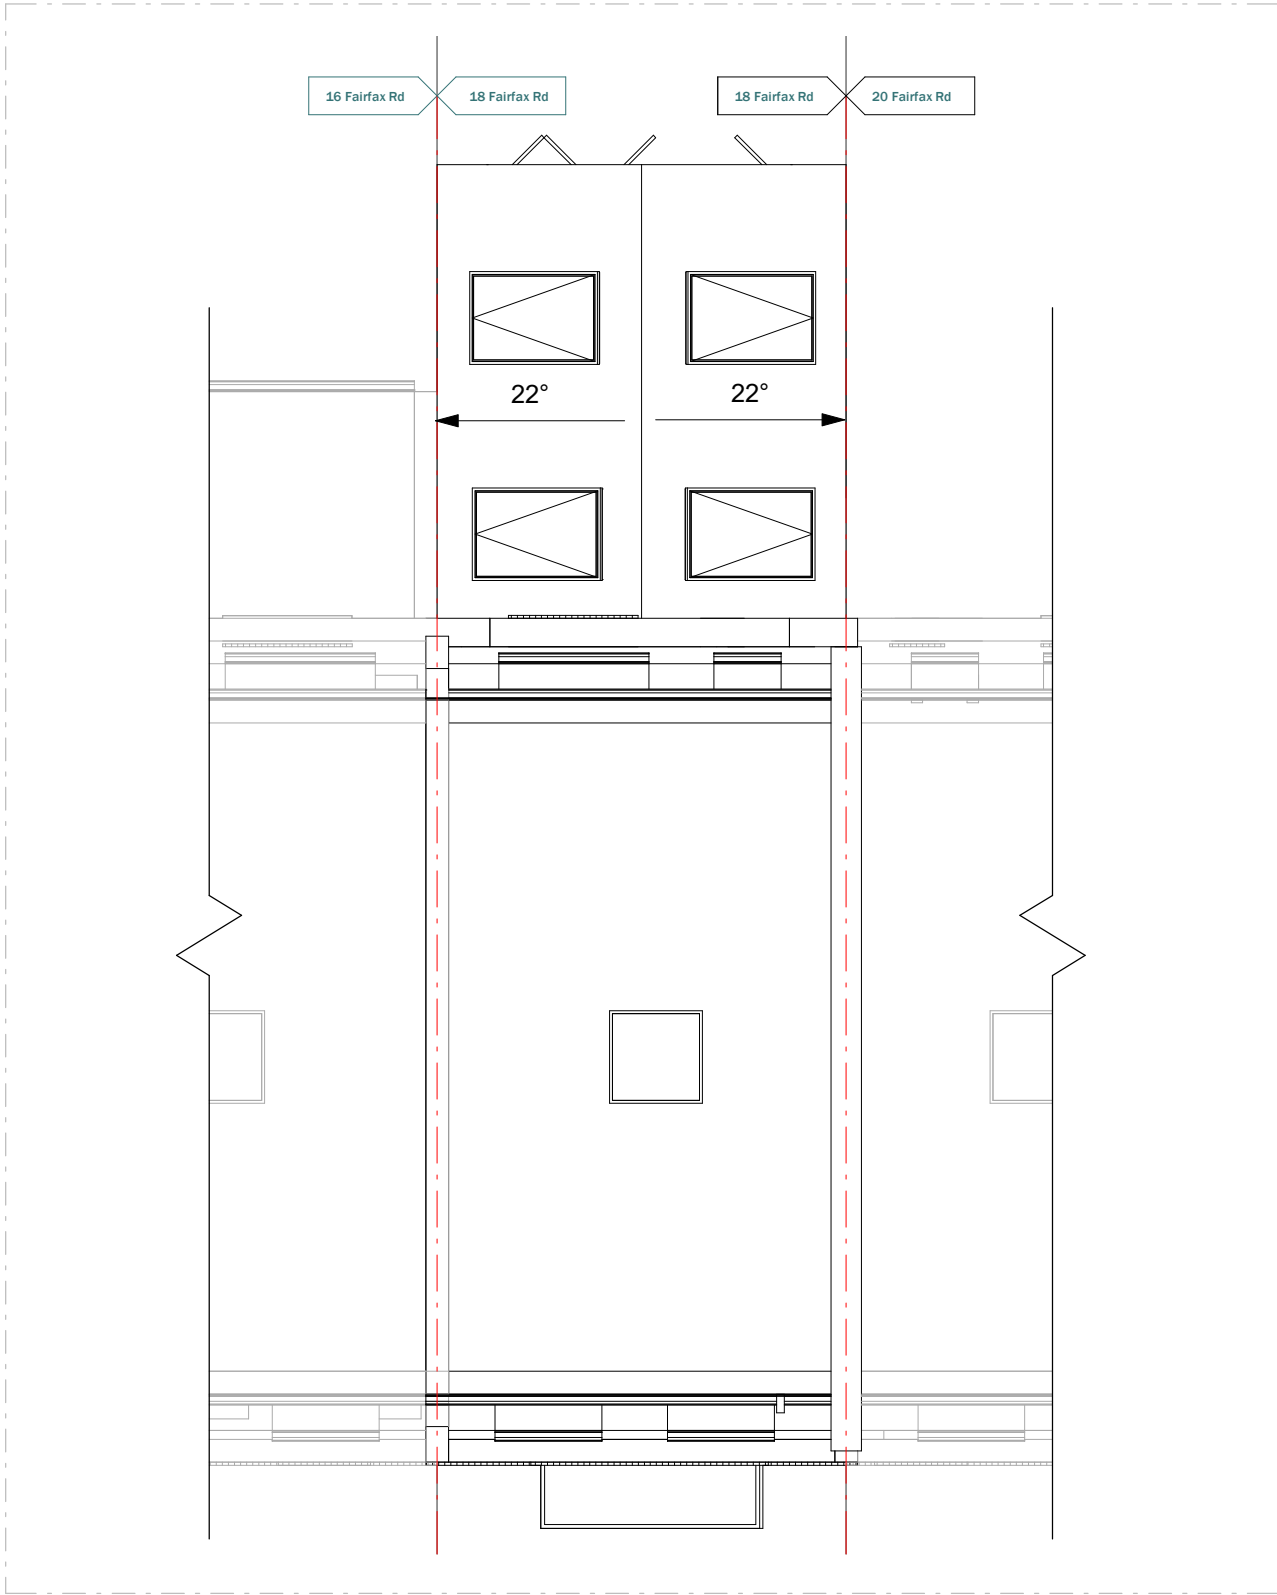

CLIENT	Samuele Marello		
PROJECT	18 Fairfax Rd, London NW6 4HA		
TITLE	Existin & Proposed Roof Plan		

NOTES		
VERSION	DESCRIPTION	DATE

SCALE	DATE
1 : 100	26-05-2022
DRAWN	VERSION
HK	
SHEET REF. NO	
18 FR -PL -02	






EXISTING FRONT ELEVATION



PROPOSED FRONT ELEVATION (NO CHANGE)

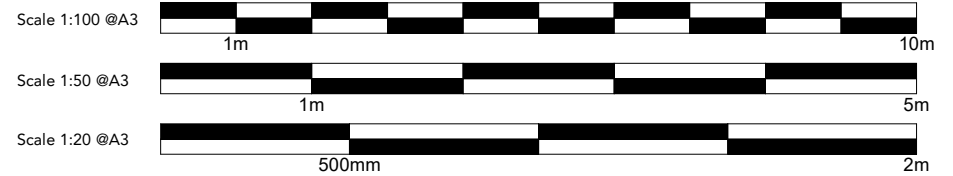


CLIENT	Samuele Marella			NOTES	SCALE	DATE
PROJECT	18 Fairfax Rd, London NW6 4HA			VERSION	1 : 100	26-05-2022
TITLE	Existing & Proposed Front Elevation			DESCRIPTION	DRAWN	VERSION
				DATE	HK	
					SHEET REF. NO	
					18 FR -PL -05	




EXISTING REAR ELEVATION




PROPOSED REAR ELEVATION

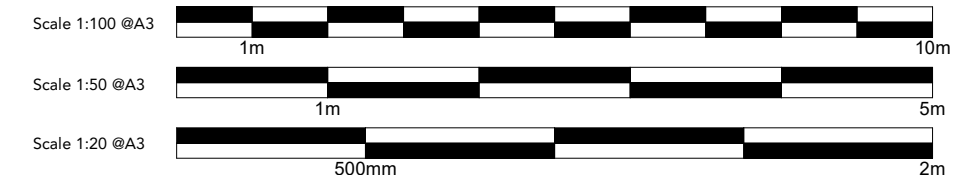


<p>This drawing is prepared solely for design and planning submission purposes. It is not intended or suitable for either building regulations or construction purposes and should not be used for such. All dimension shall be check and confirmed with site rep. and any discrepancies between the drawings and site shall be reported to PM. This drawing to be read in conjunction with engineers specification and details. For construction information please refer to all drawings and specification of works.</p> <p>For any structural steelworks details please refer to structural engineer's drawings & calculations.</p> <p>The copyright of the drawing and designs remains with Extension Architecture. All copies are only for information about the application, they may not be used for any other purpose without the express written permission of Extension Architecture.</p>	CLIENT		NOTES			SCALE	DATE
	PROJECT		VERSION	DESCRIPTION	DATE	DRAWN	VERSION
	TITLE					SHEET REF. NO	
						18 FR -PL -06	
Samuele Marello					1 : 100		26-05-2022
18 Fairfax Rd, London NW6 4HA					HK		
Existing & Proposed Rear Elevation							

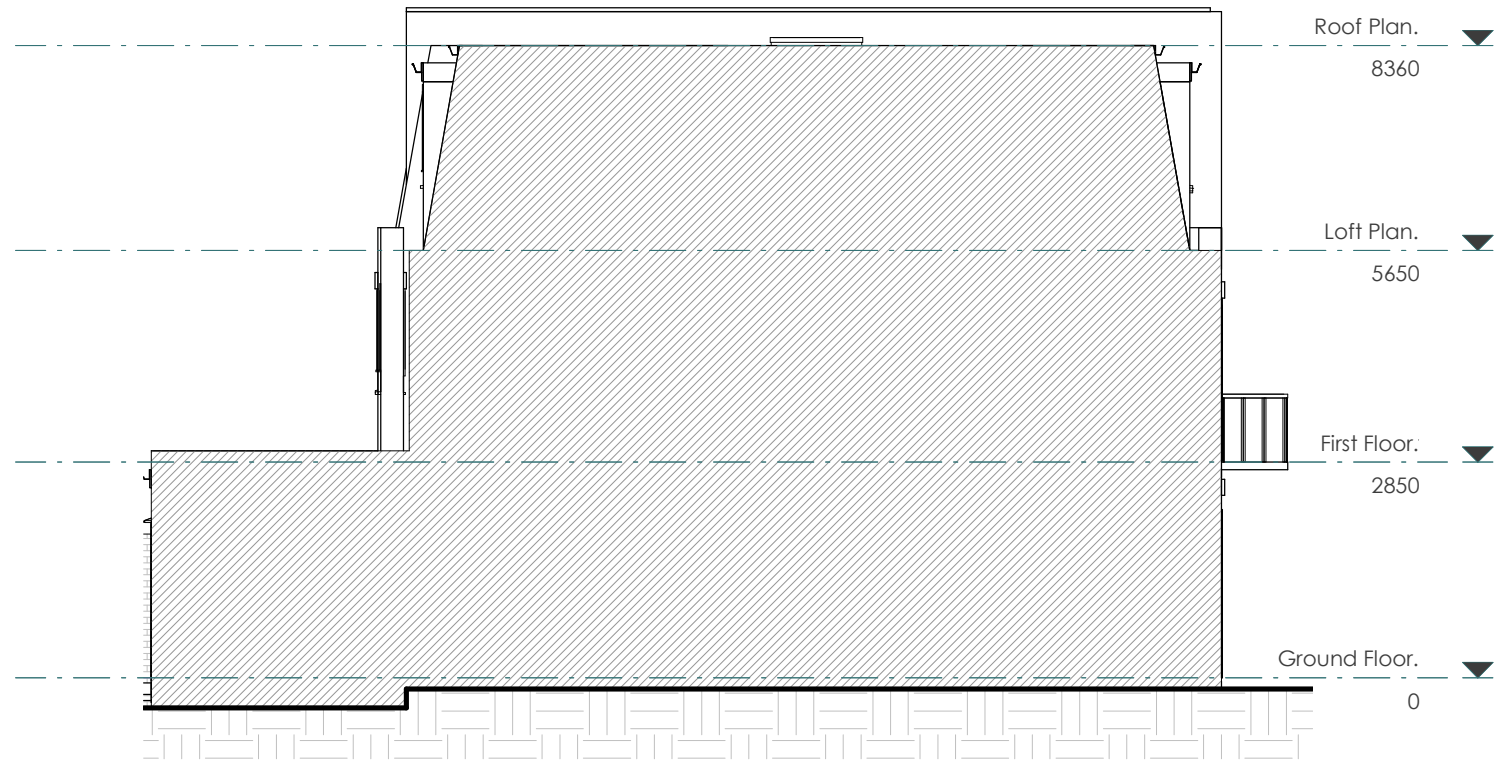


EXISTING LEFT ELEVATION

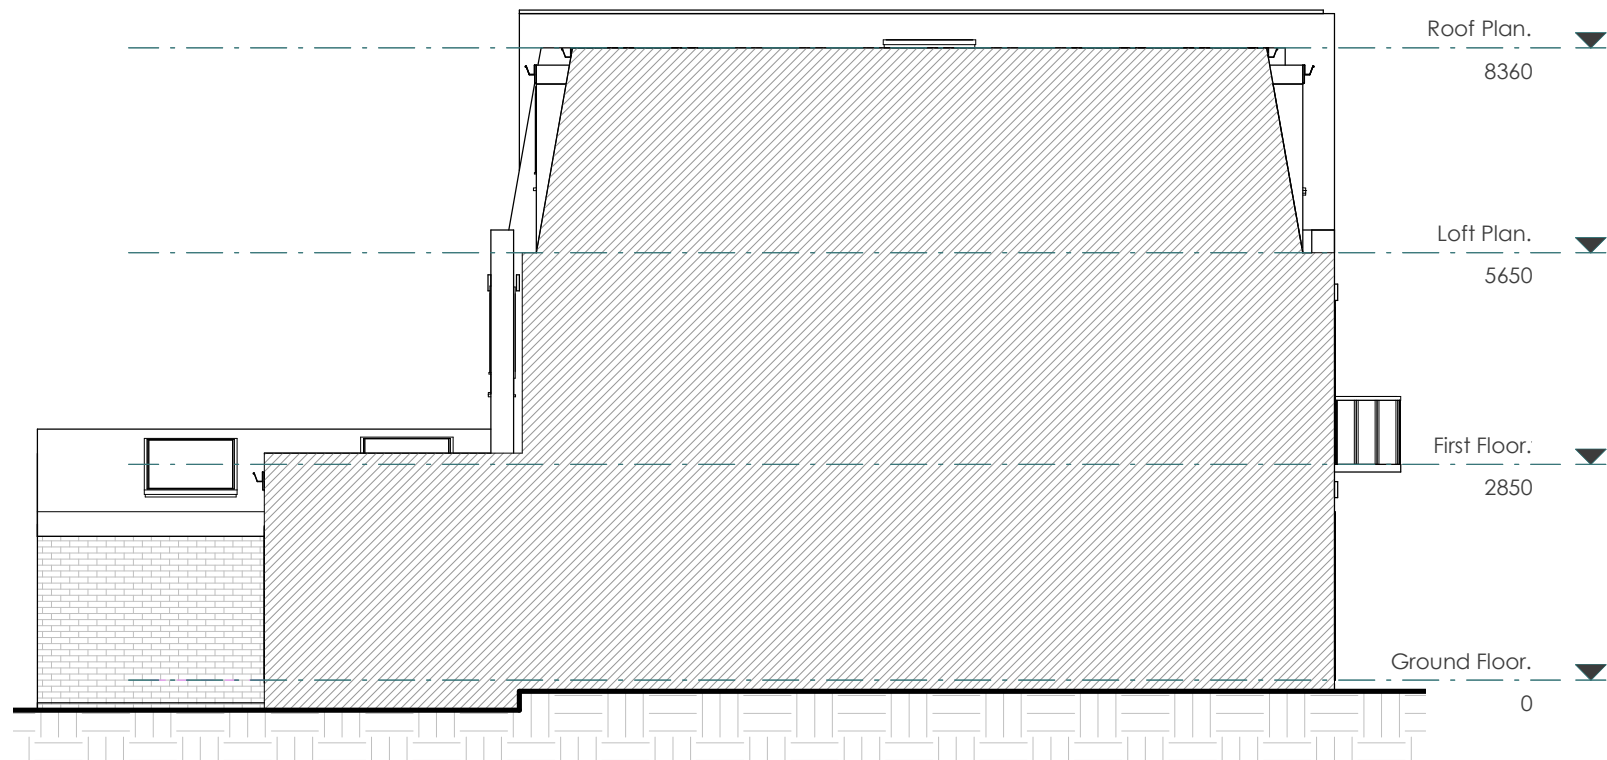


PROPOSED LEFT ELEVATION

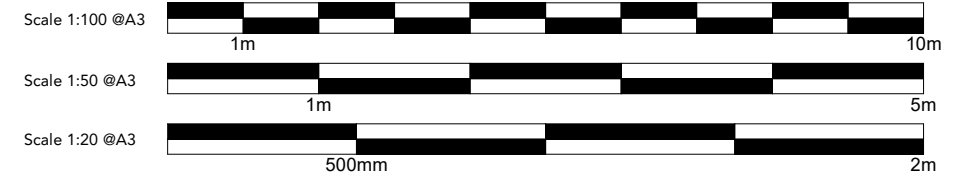


<p>This drawing is prepared solely for design and planning submission purposes. It is not intended or suitable for either building regulations or construction purposes and should not be used for such. All dimension shall be check and confirmed with site rep. and any discrepancies between the drawings and site shall be reported to PM. This drawing to be read in conjunction with engineers specification and details. For construction information please refer to all drawings and specification of works.</p> <p>For any structural steelworks details please refer to structural engineer's drawings & calculations.</p> <p>The copyright of the drawing and designs remains with Extension Architecture. All copies are only for information about the application, they may not be used for any other purpose without the express written permission of Extension Architecture.</p>	CLIENT	NOTES			SCALE	DATE
	PROJECT	VERSION DESCRIPTION DATE			DRAWN	VERSION
	TITLE				SHEET REF. NO	
					18 FR -PL -07	
	Samuele Marello				1 : 100	26-05-2022
	18 Fairfax Rd, London NW6 4HA				HK	
	Existing & Proposed Left Elevation					

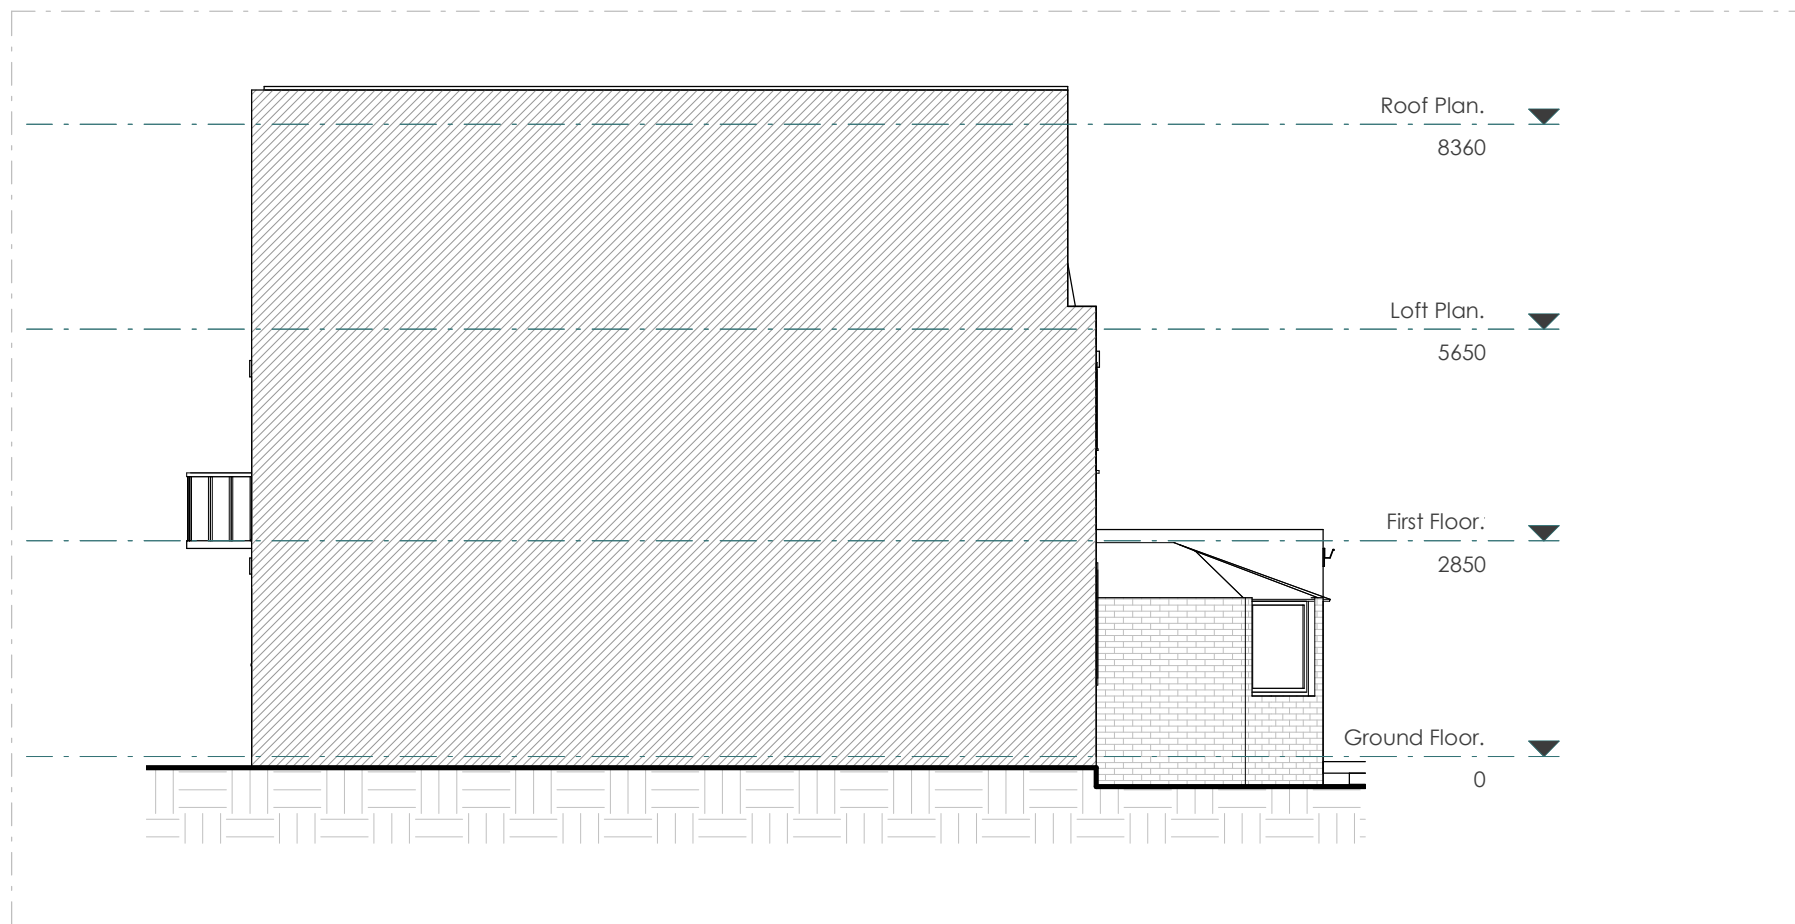

EXISTING RIGHT ELEVATION

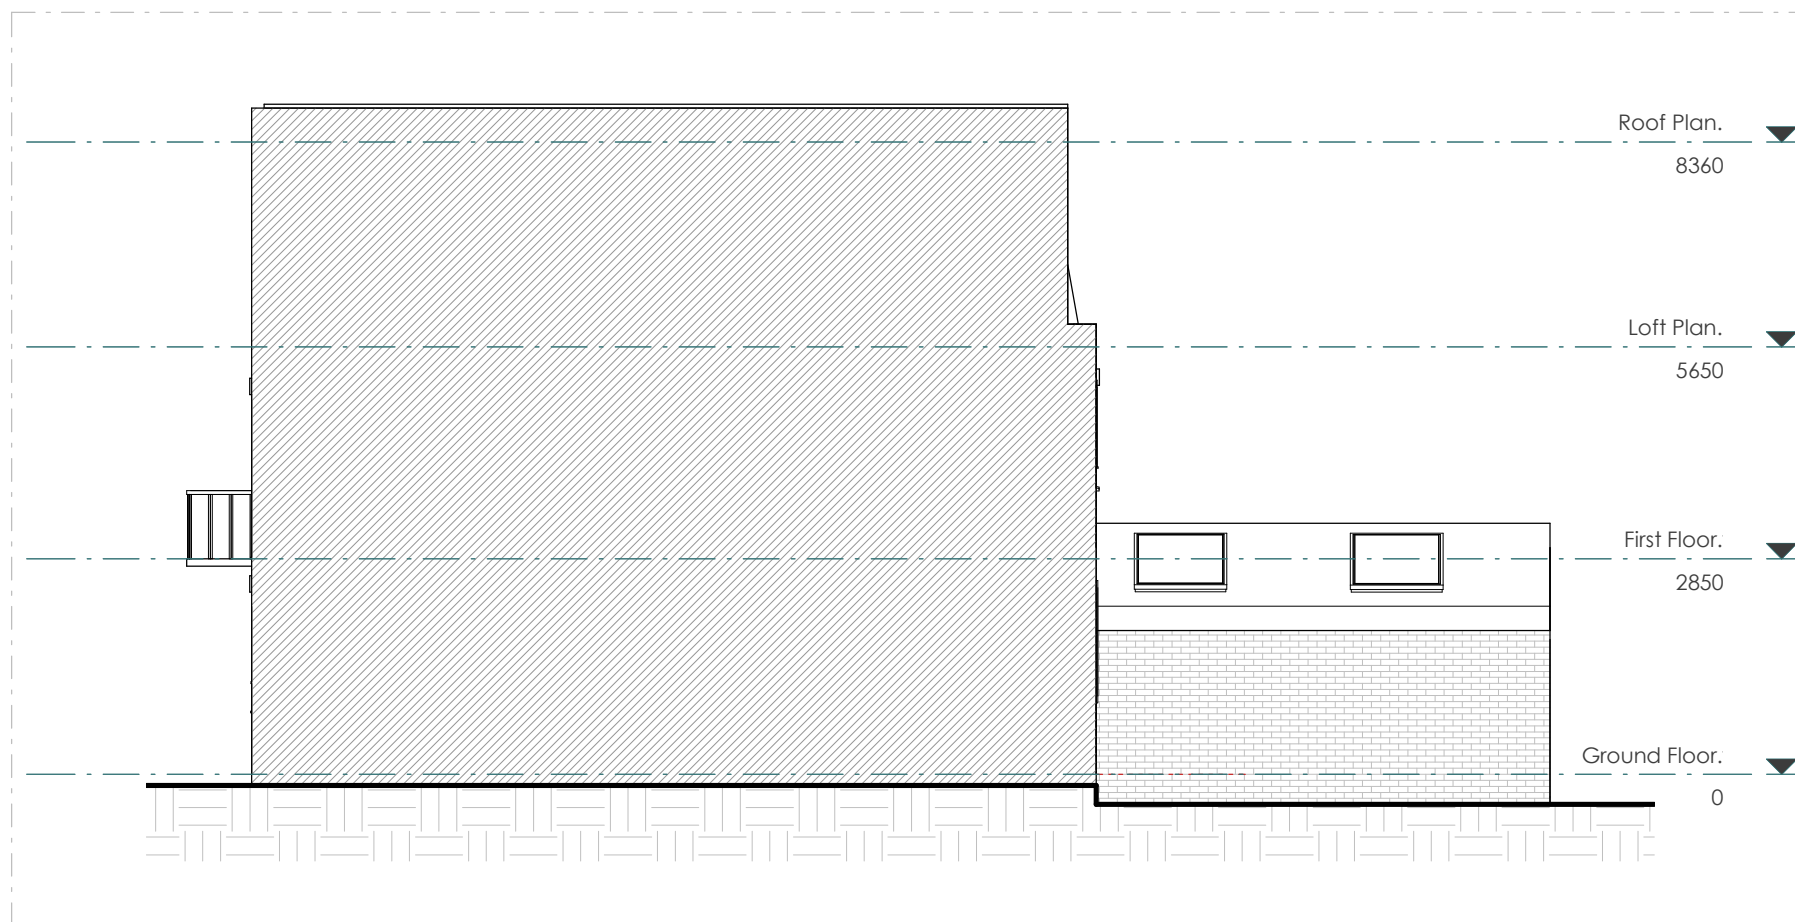

PROPOSED RIGHT ELEVATION

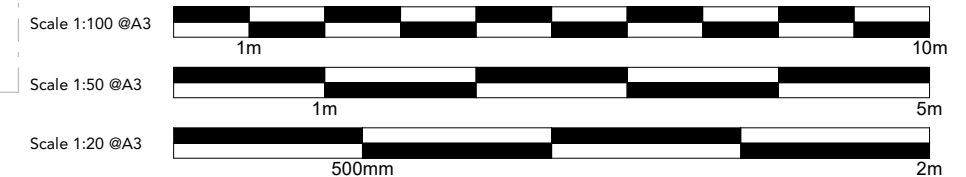


This drawing is prepared solely for design and planning submission purposes. It is not intended or suitable for either building regulations or construction purposes and should not be used for such. All dimension shall be check and confirmed with site rep. and any discrepancies between the drawings and site shall be reported to PM. This drawing to be read in conjunction with engineers specification and details. For construction information please refer to all drawings and specification of works.


For any structural steelworks details please refer to structural engineer's drawings & calculations.

The copyright of the drawing and designs remains with Extension Architecture. All copies are only for information about the application, they may not be used for any other purpose without the express written permission of Extension Architecture.

CLIENT	Samuele Marello			NOTES	SCALE	DATE
PROJECT	18 Fairfax Rd, London NW6 4HA			VERSION	1 : 100	26-05-2022
TITLE	Existing & Proposed Right Elevation			DESCRIPTION	DRAWN	VERSION
					HK	
					SHEET REF. NO	
					18 FR -PL -08	

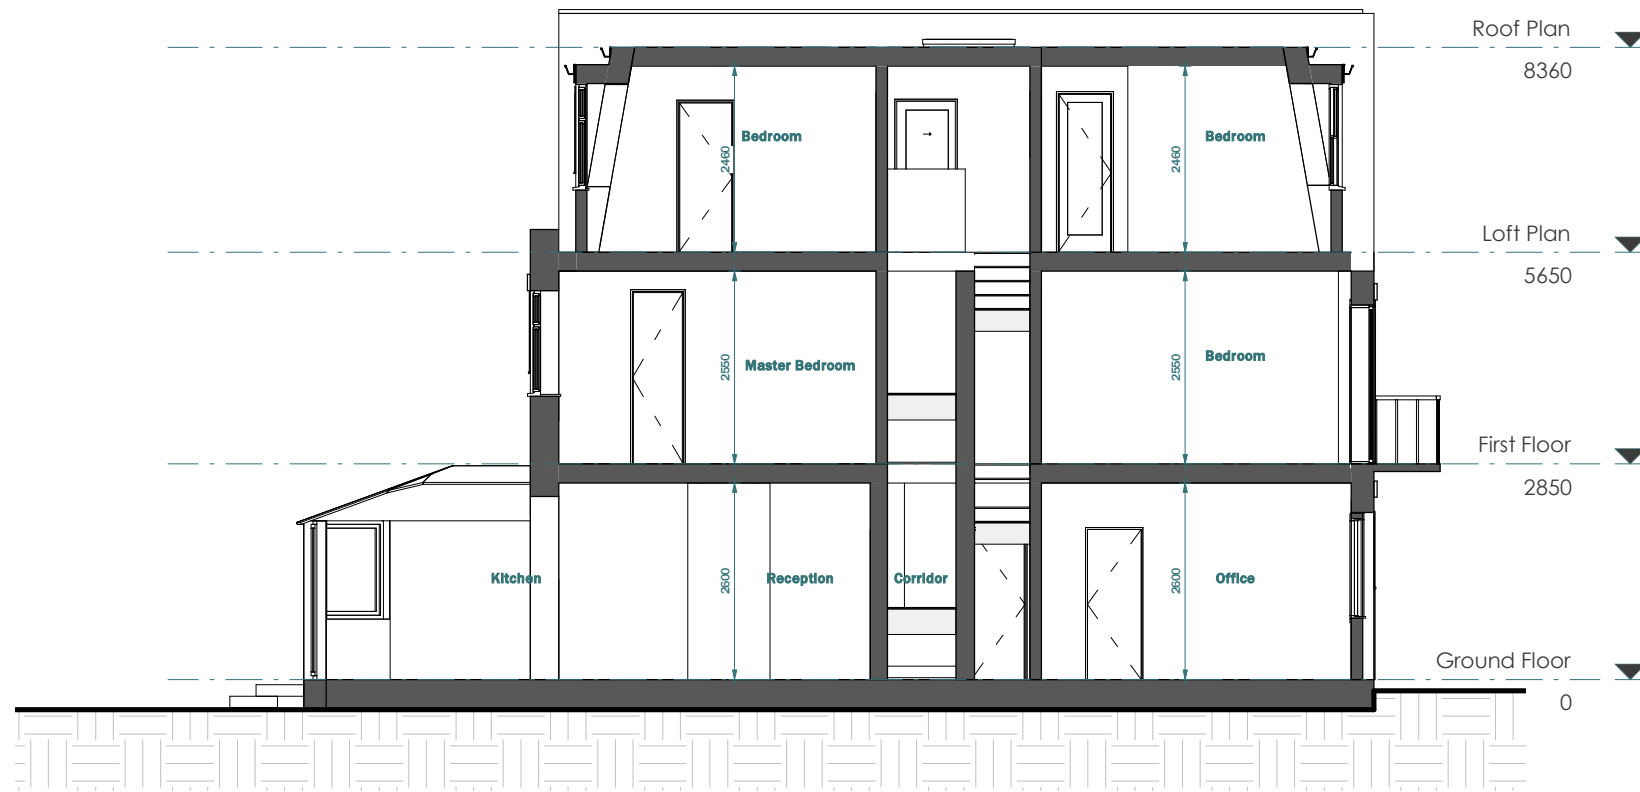


EXISTING SECTION A-A

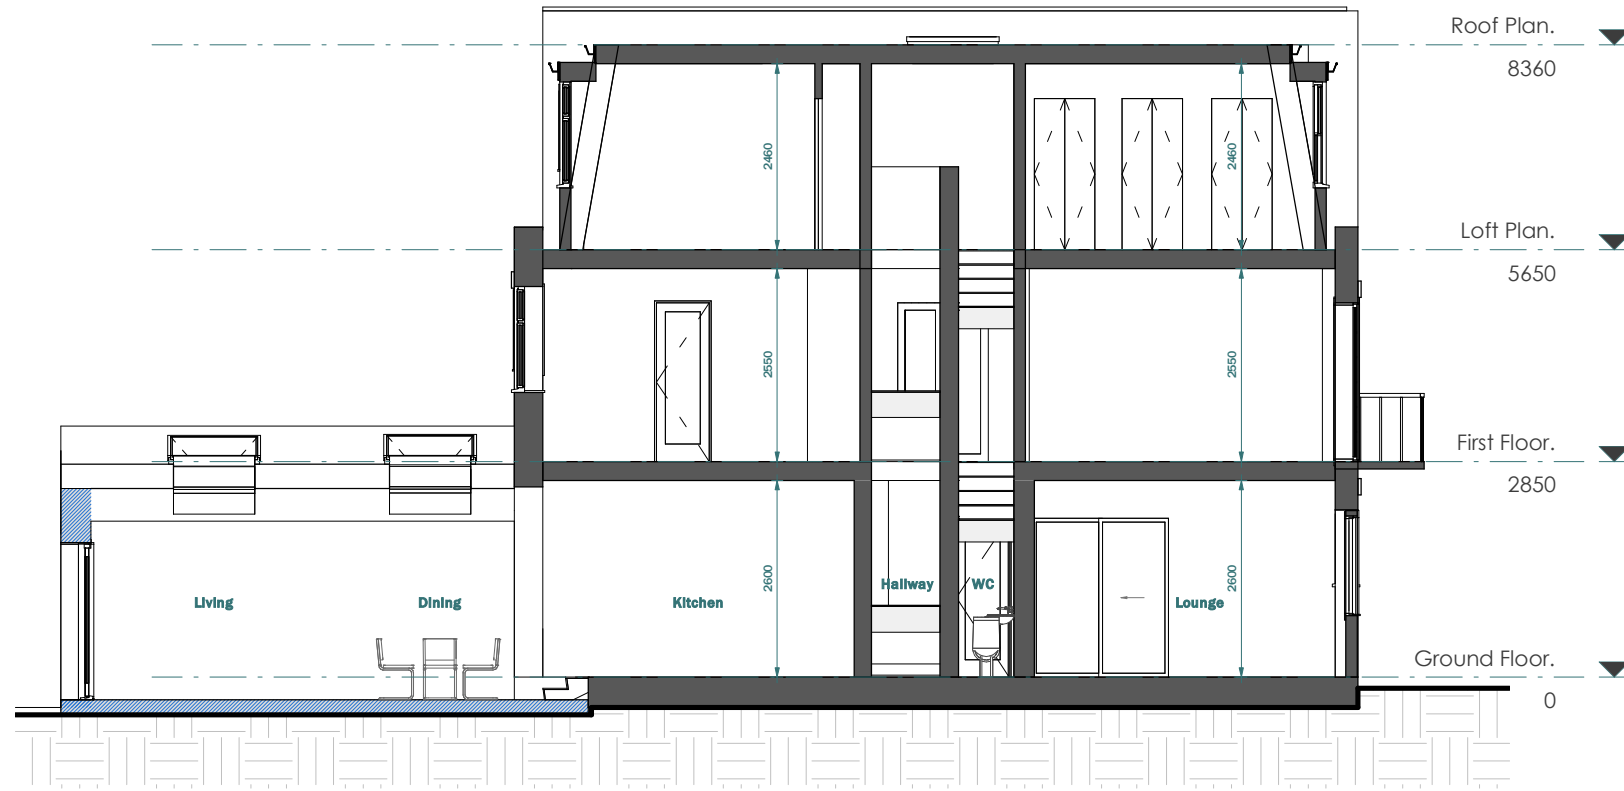

PROPOSED SECTION A-A

LEGEND:

- EXISTING WALL
- PROPOSED WALL
- DEMOLISHED LINE
- INVISIBLE LINE

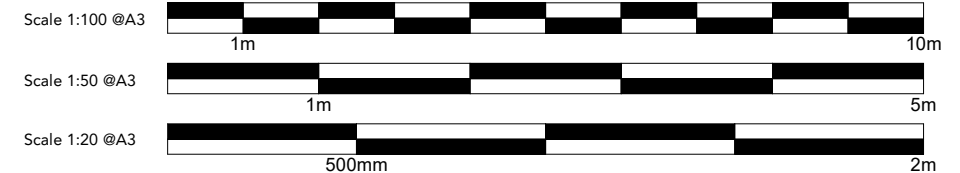

This drawing is prepared solely for design and planning submission purposes. It is not intended or suitable for either building regulations or construction purposes and should not be used for such. All dimension shall be check and confirmed with site rep. and any discrepancies between the drawings and site shall be reported to PM. This drawing to be read in conjunction with engineers specification and details. For construction information please refer to all drawings and specification of works.

For any structural steelworks details please refer to structural engineer's drawings & calculations.

The copyright of the drawing and designs remains with Extension Architecture. All copies are only for information about the application, they may not be used for any other purpose without the express written permission of Extension Architecture.

CLIENT	Samuele Marello		
PROJECT	18 Fairfax Rd, London NW6 4HA		
TITLE	Existing & Proposed Section A-A		

NOTES			SCALE	DATE
VERSION	DESCRIPTION	DATE	1 : 100	26-05-2022
			DRAWN	VERSION
			HK	
			SHEET REF. NO	
			18 FR -PL -09	