



Proposed Plan - Front Garden

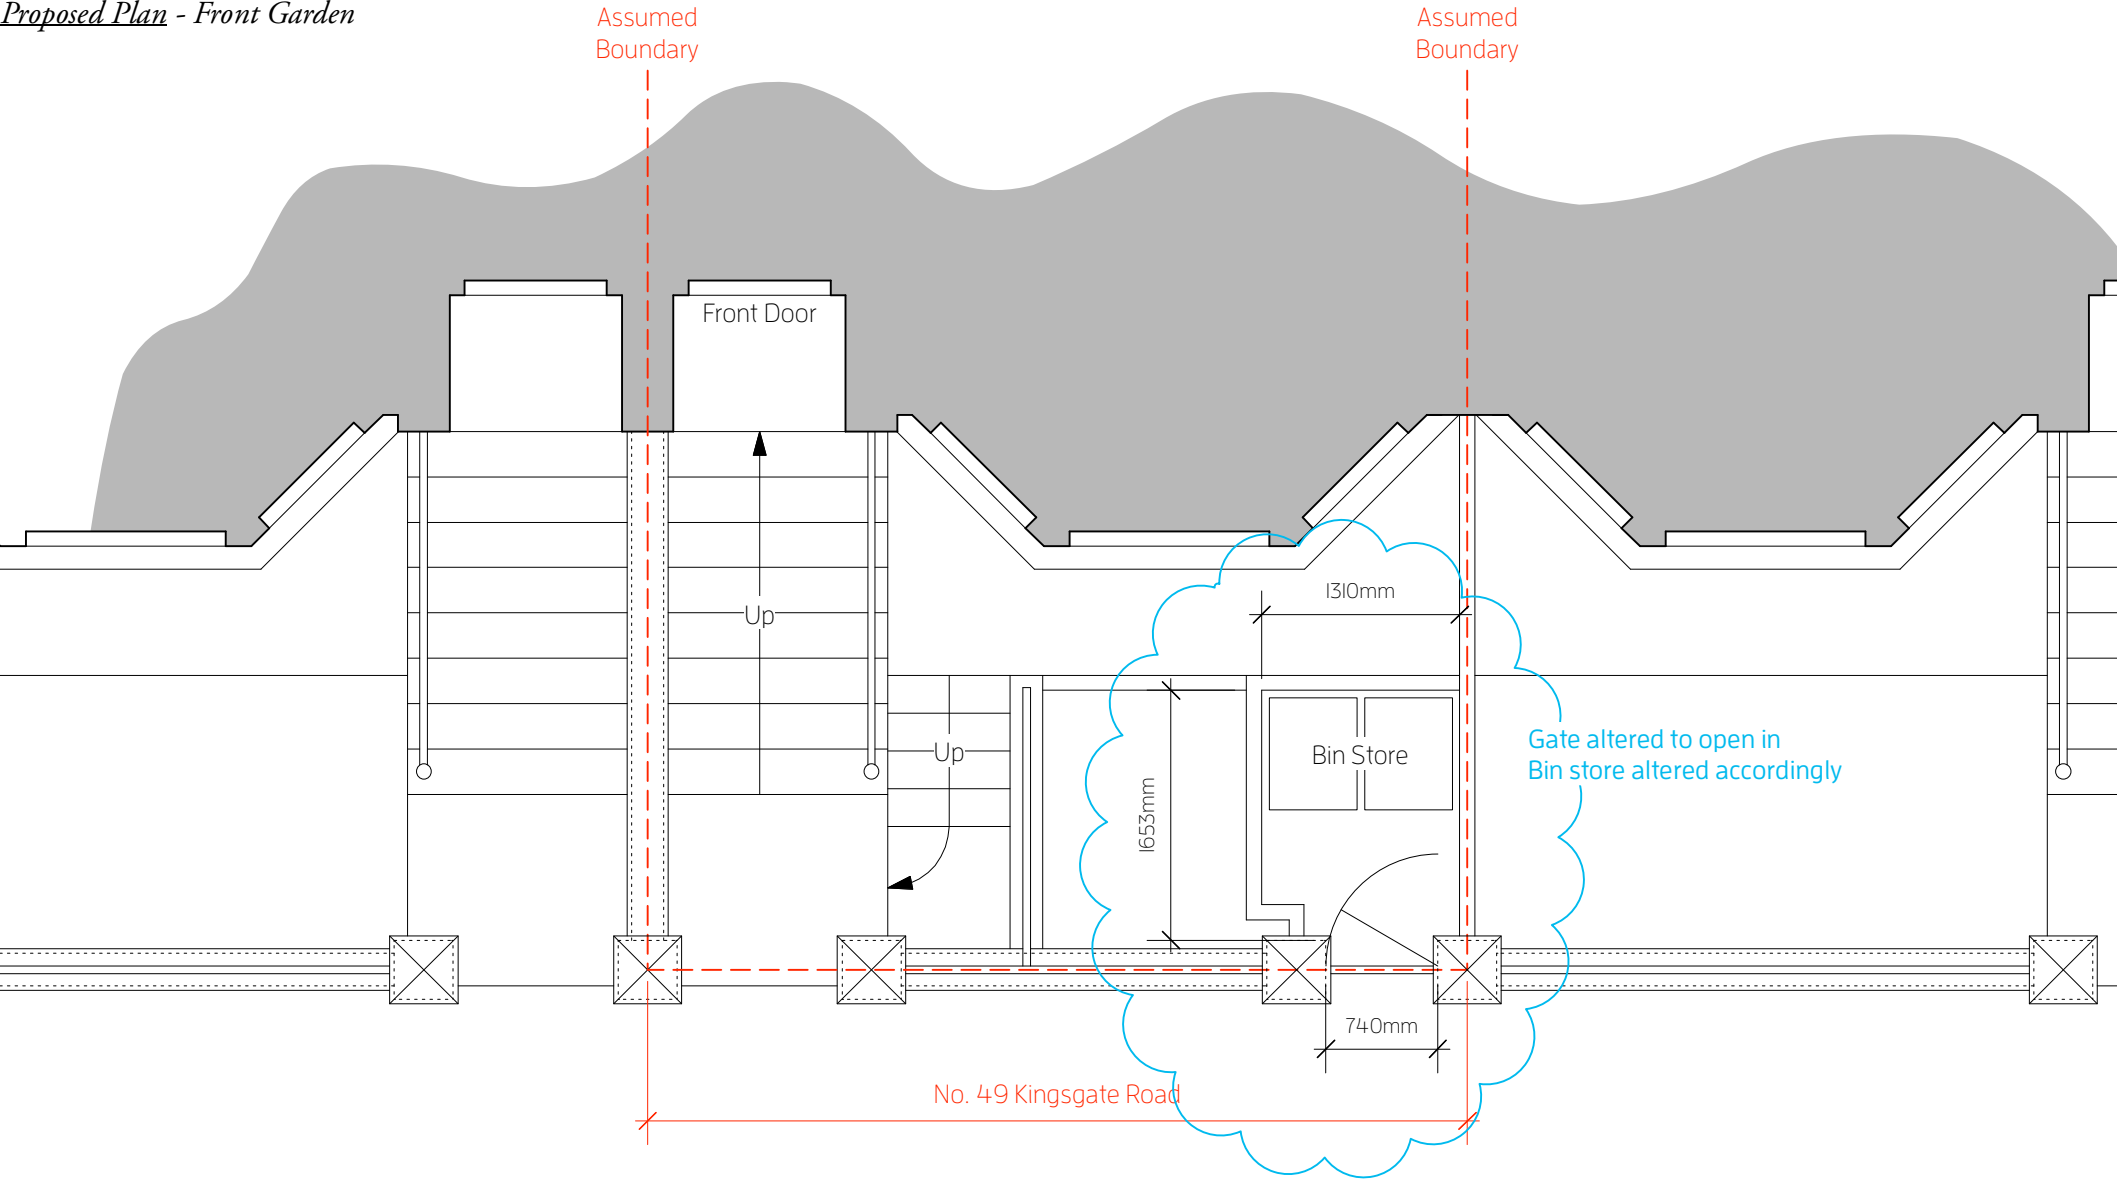

Proposed Elevation - Front Boundary

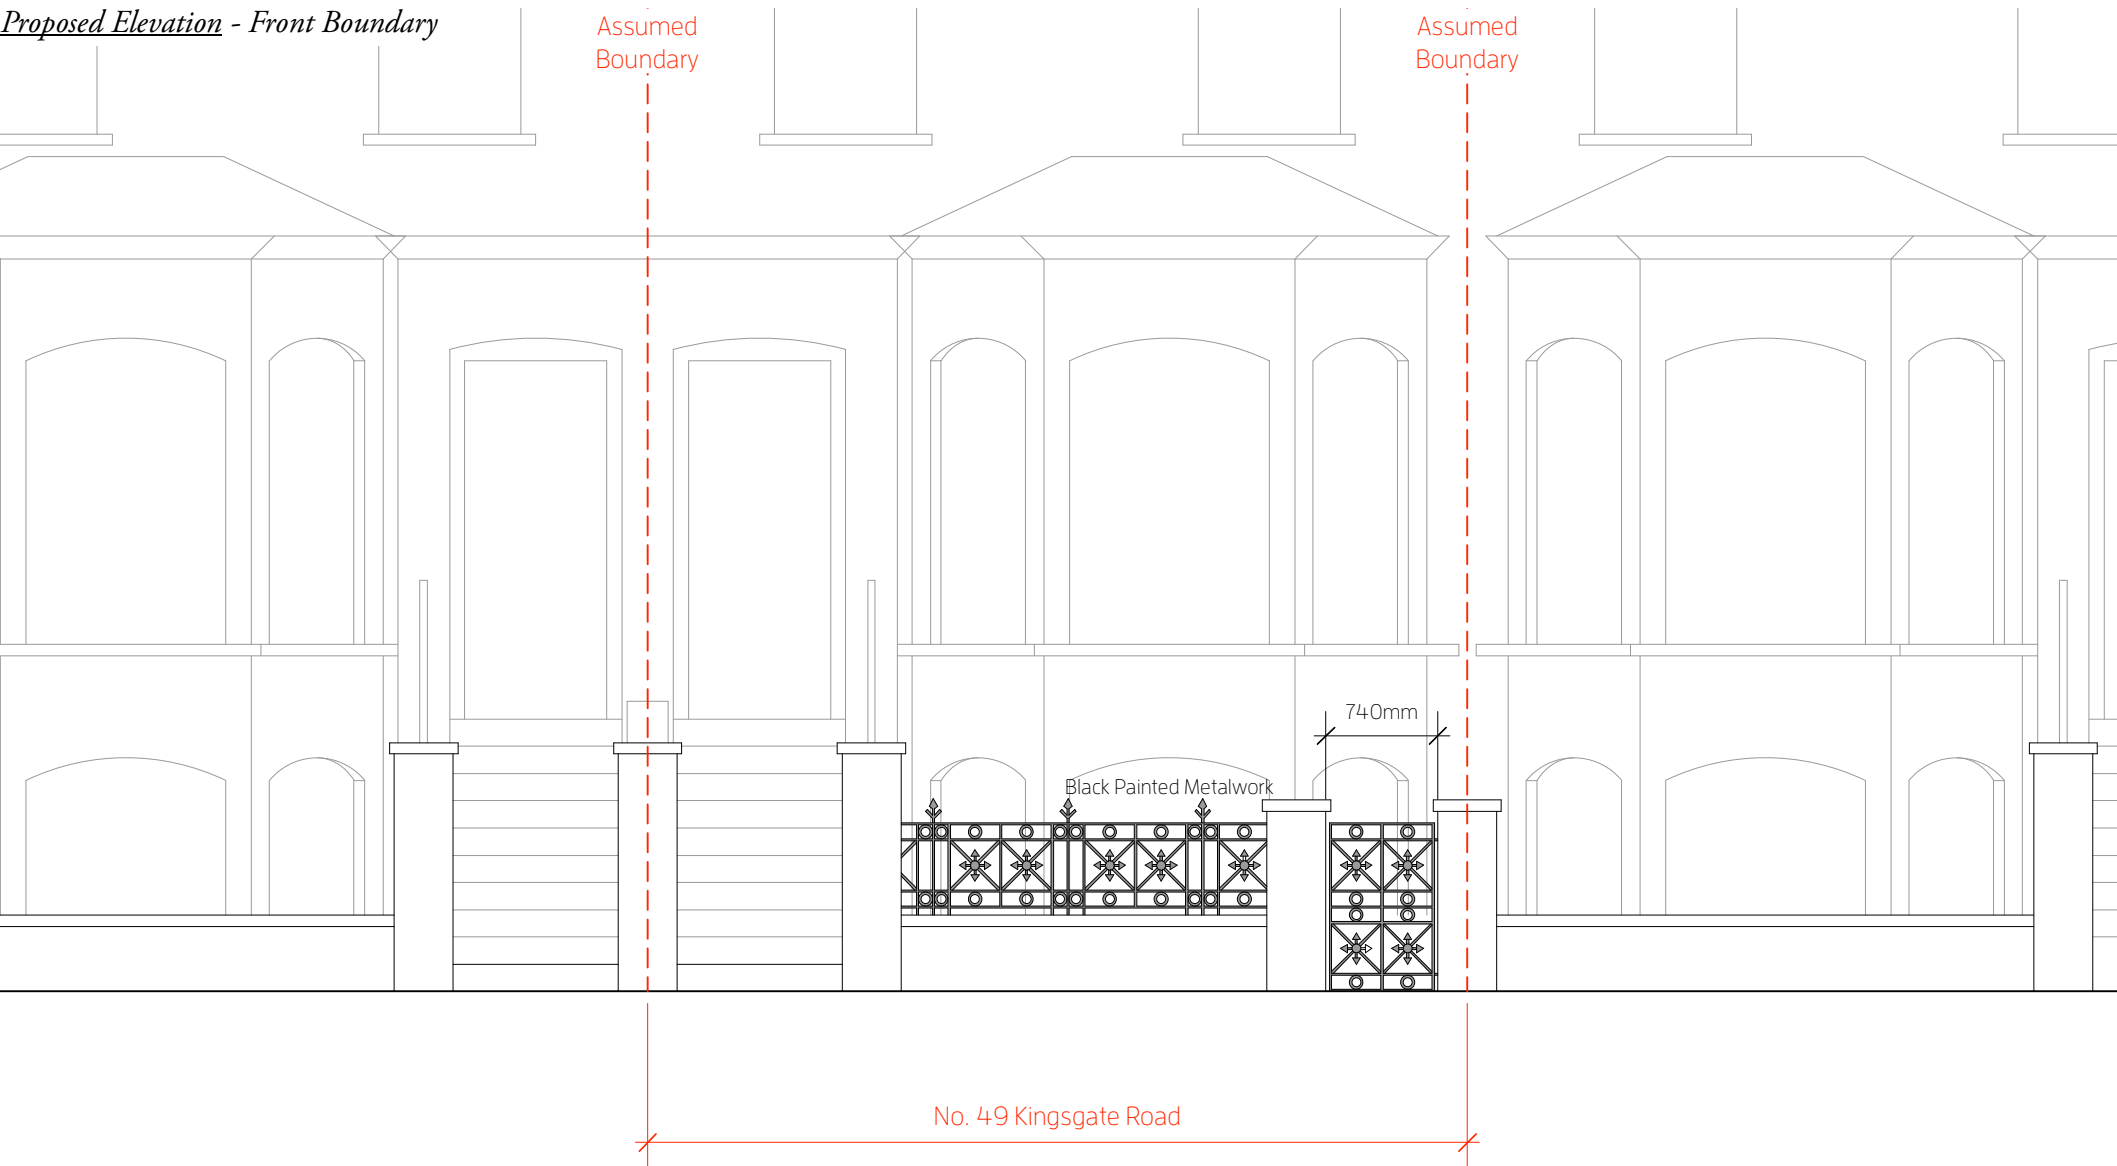

Christopher Tredway Architects

The Studio, 184 Colne Road, Twickenham, Middlesex TW2 6RE.
E Mail: office@christredway.co.uk Phone: +44 (0)20 7101 9336

49 Kingsgate Road

Site: 49 Kingsgate Road, Kilburn, London NW6 4TD.
Title: Proposed Plan & Elevation
Date: 01/07/2022

Job No: 079
Drawing No: 079 / APL_01
Revision: A
Scale: 1:50 @ 100% A3 L

© Christopher Tredway Architects Ltd. 2022

