



00 Photos of existing ceiling
1100 Donald Insall Associates

Existing detracting electric cables, pipes, etc.

Existing office grid ceiling already consented to be removed as part of application Ref. 2021/4813/L, approved on the 10th May 2022.

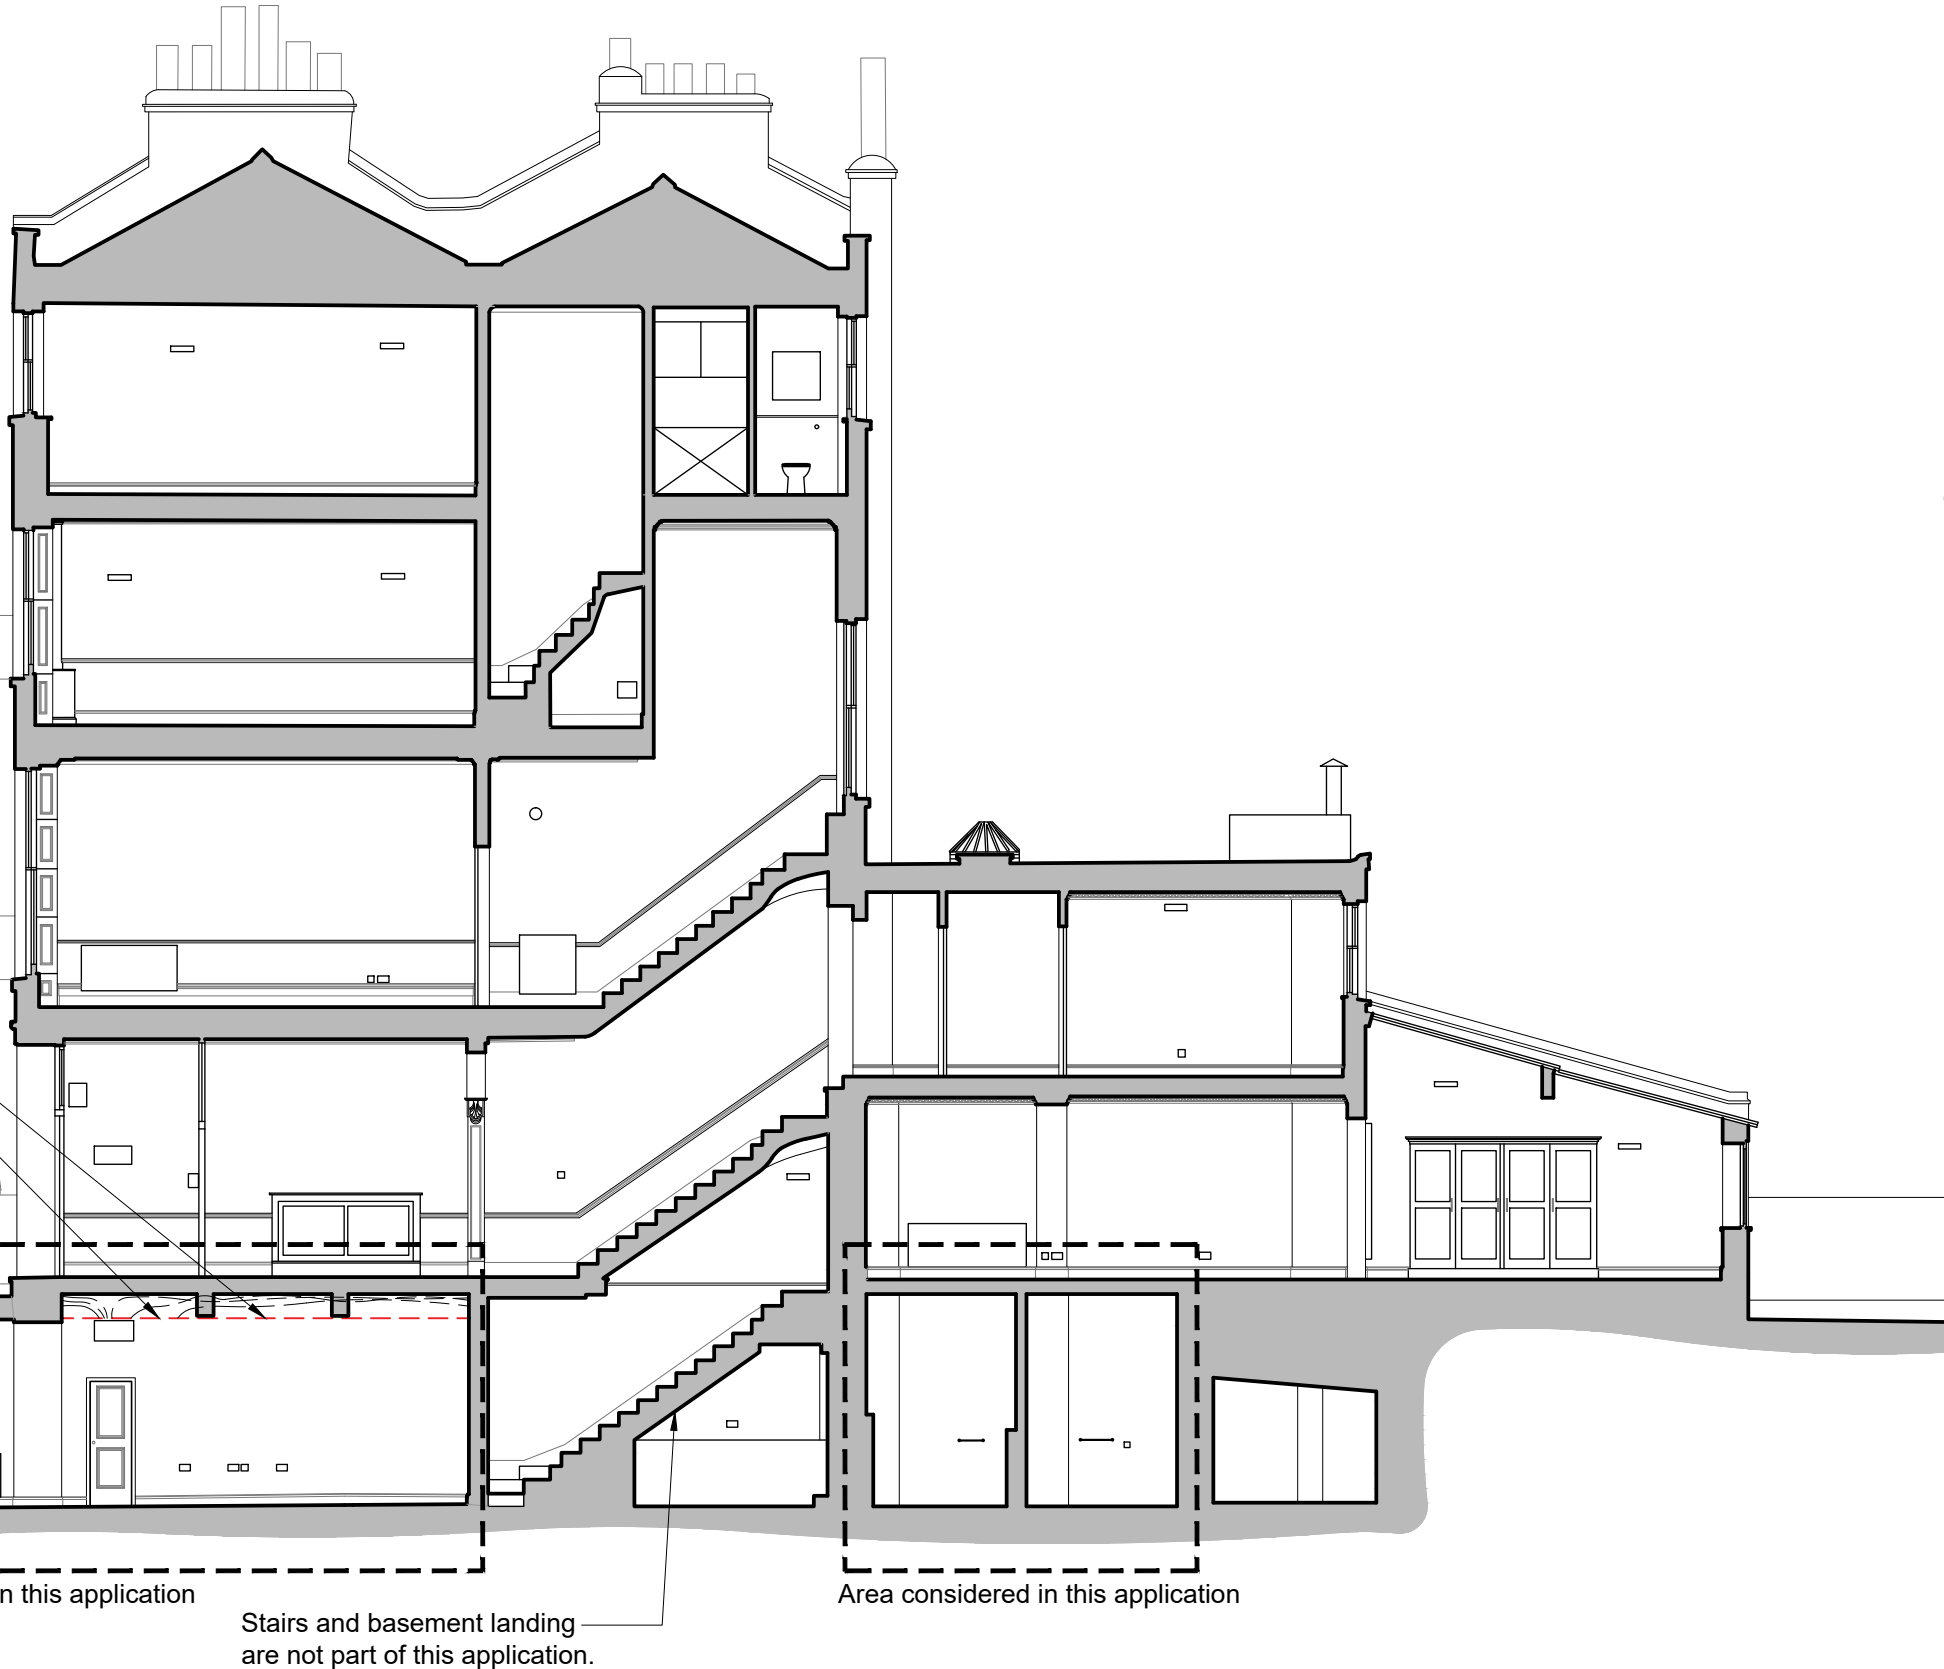

- GENERAL NOTES**
- Read all drawings in conjunction with associated specification, schedules and documents.
 - Read all the notes on this drawing.
 - Based on survey information by others.
 - Drawing's level of detail not suitable for construction.
 - Contractor to check and confirm dimensions on site.
 - All fire ratings and new works subject to Building Control approval.

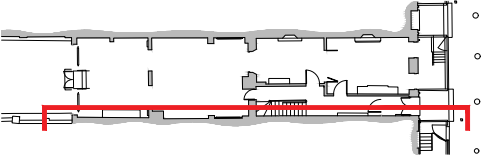

00 Key Plan
1100 1:500 @ A3

Purpose of Issue:
FOR_LBC

0 1 2 5
Scale 1:100 m

<div>Notes</div> <div><div>1. Any dwg format drawing is to be read in conjunction with and at the scale of the accompanying pdf.</div><div>2. Where colours other than black or grey are used, the drawing must be plotted in colour.</div><div>3. For status 'C' (Construction) drawings all dimensions are to be checked on site by the contractor, scaling is for Local Authority purposes only.</div><div>4. Unless otherwise indicated, all dimensions are in millimeters.</div><div>5. All information on this drawing is to be read in conjunction with the relevant Donald Insall Associates specification and trade contractors' drawings and information by specialists.</div><div>6. In the event of any discrepancy, please contact us immediately.</div><div>7. This drawing may contain survey information by others and is to be used solely for the purposes for which it was issued.</div><div>8. These are uncontrolled documents issued for information purposes only. If you have any queries regarding the drawings, please contact DIA immediately.</div><div>9. Please note DIA cannot be held responsible for any errors arising from changes made to an uncontrolled dwg file.</div></div> <div>© 2019 DONALD INSALL ASSOCIATES LTD</div>	<div>Drawing Status</div> <div><div>F Feasibility</div><div>S Sketch Design</div><div>P Planning</div><div>B Building Control</div><div>D Design Development</div><div>M Measurement</div><div>T Tender</div><div>C Construction</div><div>R Record</div></div>	</
--	---	--	--	----