



00 Photos of existing ceiling  
1101 Donald Insall Associates

- GENERAL NOTES**
- Read all drawings in conjunction with associated specification, schedules and documents.
  - Read all the notes on this drawing.
  - Based on survey information by others.
  - Drawing's level of detail not suitable for construction.
  - Contractor to check and confirm dimensions on site.
  - All fire ratings and new works subject to Building Control approval.

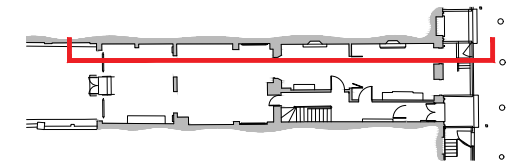

00 Key Plan  
1101 1:500 @ A3

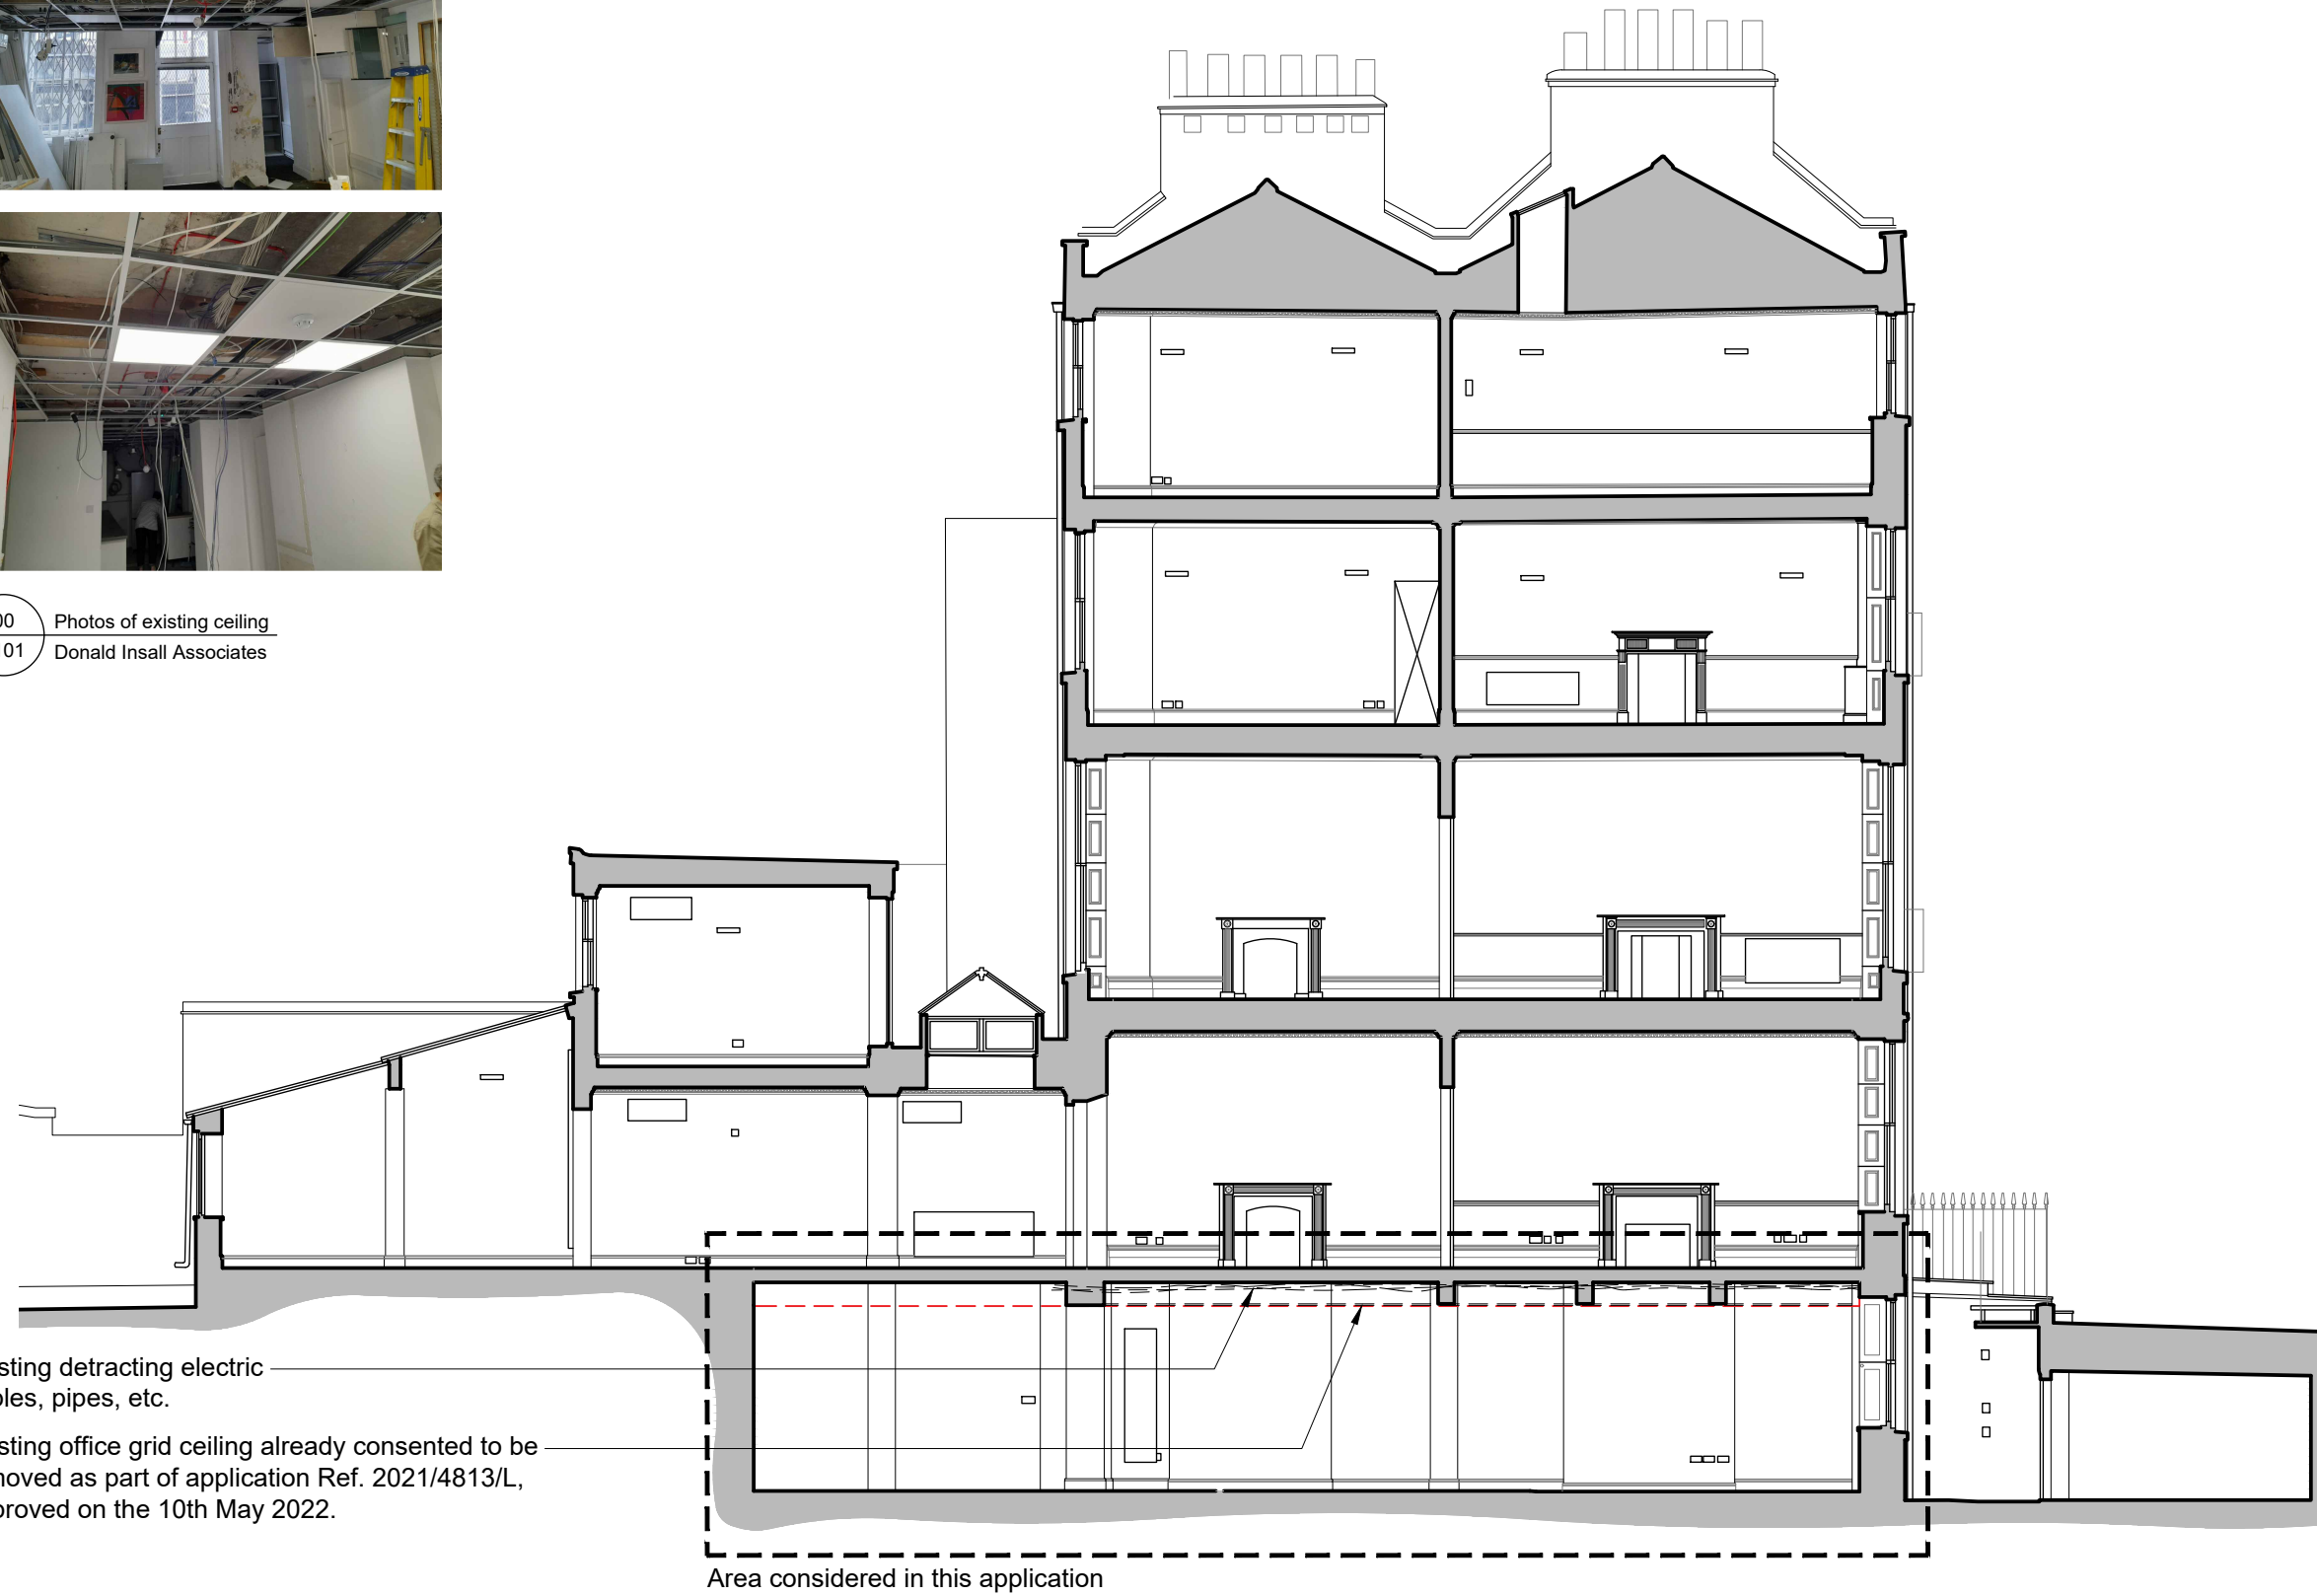


Existing detracting electric cables, pipes, etc.

Existing office grid ceiling already consented to be removed as part of application Ref. 2021/4813/L, approved on the 10th May 2022.

Area considered in this application

Purpose of Issue:  
FOR\_LBC

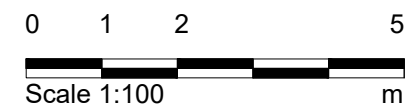

Notes

- Any dwg format drawing is to be read in conjunction with and at the scale of the accompanying pdf.
- Where colours other than black or grey are used, the drawing must be plotted in colour.
- For status 'C' (Construction) drawings all dimensions are to be checked on site by the contractor, scaling is for Local Authority purposes only.
- Unless otherwise indicated, all dimensions are in millimeters.
- All information on this drawing is to be read in conjunction with the relevant Donald Insall Associates specification and trade contractors' drawings and information by specialists.
- In the event of any discrepancy, please contact us immediately.
- This drawing may contain survey information by others and is to be used solely for the purposes for which it was issued.
- These are uncontrolled documents issued for information purposes only. If you have any queries regarding the drawings, please contact DIA immediately.
- Please note DIA cannot be held responsible for any errors arising from changes made to an uncontrolled dwg file.

© 2019 DONALD INSALL ASSOCIATES LTD

Drawing Status				
F	Feasibility			
S	Sketch Design			
P	Planning			
B	Building Control			
D	Design Development			
M	Measurement			
T	Tender			
C	Construction			
R	Record			

Rev	Date	Dwn	Auth	Revision
0	30-06-22	MXV	RD	Issued for LBC

**Donald Insall Associates**  
Chartered Architects and Historic Building Consultants

12 Devonshire Street  
London W1G 7AB  
(+44) 020 7245 9888  
london@insall-architects.co.uk

25 John Street, London

Section B-B Existing	Project	JSC25.01	No	1101
	Scale (A3)	1: 100	Status	3P
			Revision	0