

NOTES



This drawing is intended for the use of the individual or entity to whom it is addressed.

You are hereby notified that any dissemination, distribution or copying of this drawing is strictly prohibited.


- All dimensions and levels to be checked on site. The Architect to be notified of any discrepancies.
- This drawing to be read in conjunction with the other relevant project drawings and in addition, with structural, M & E engineers, approved sub-contractors drawings and current instructions.
- All work to be undertaken with the requirements of the current Building and Water Regulations.



1 LOCATION PLAN
000 Scale 1:1250 @A3

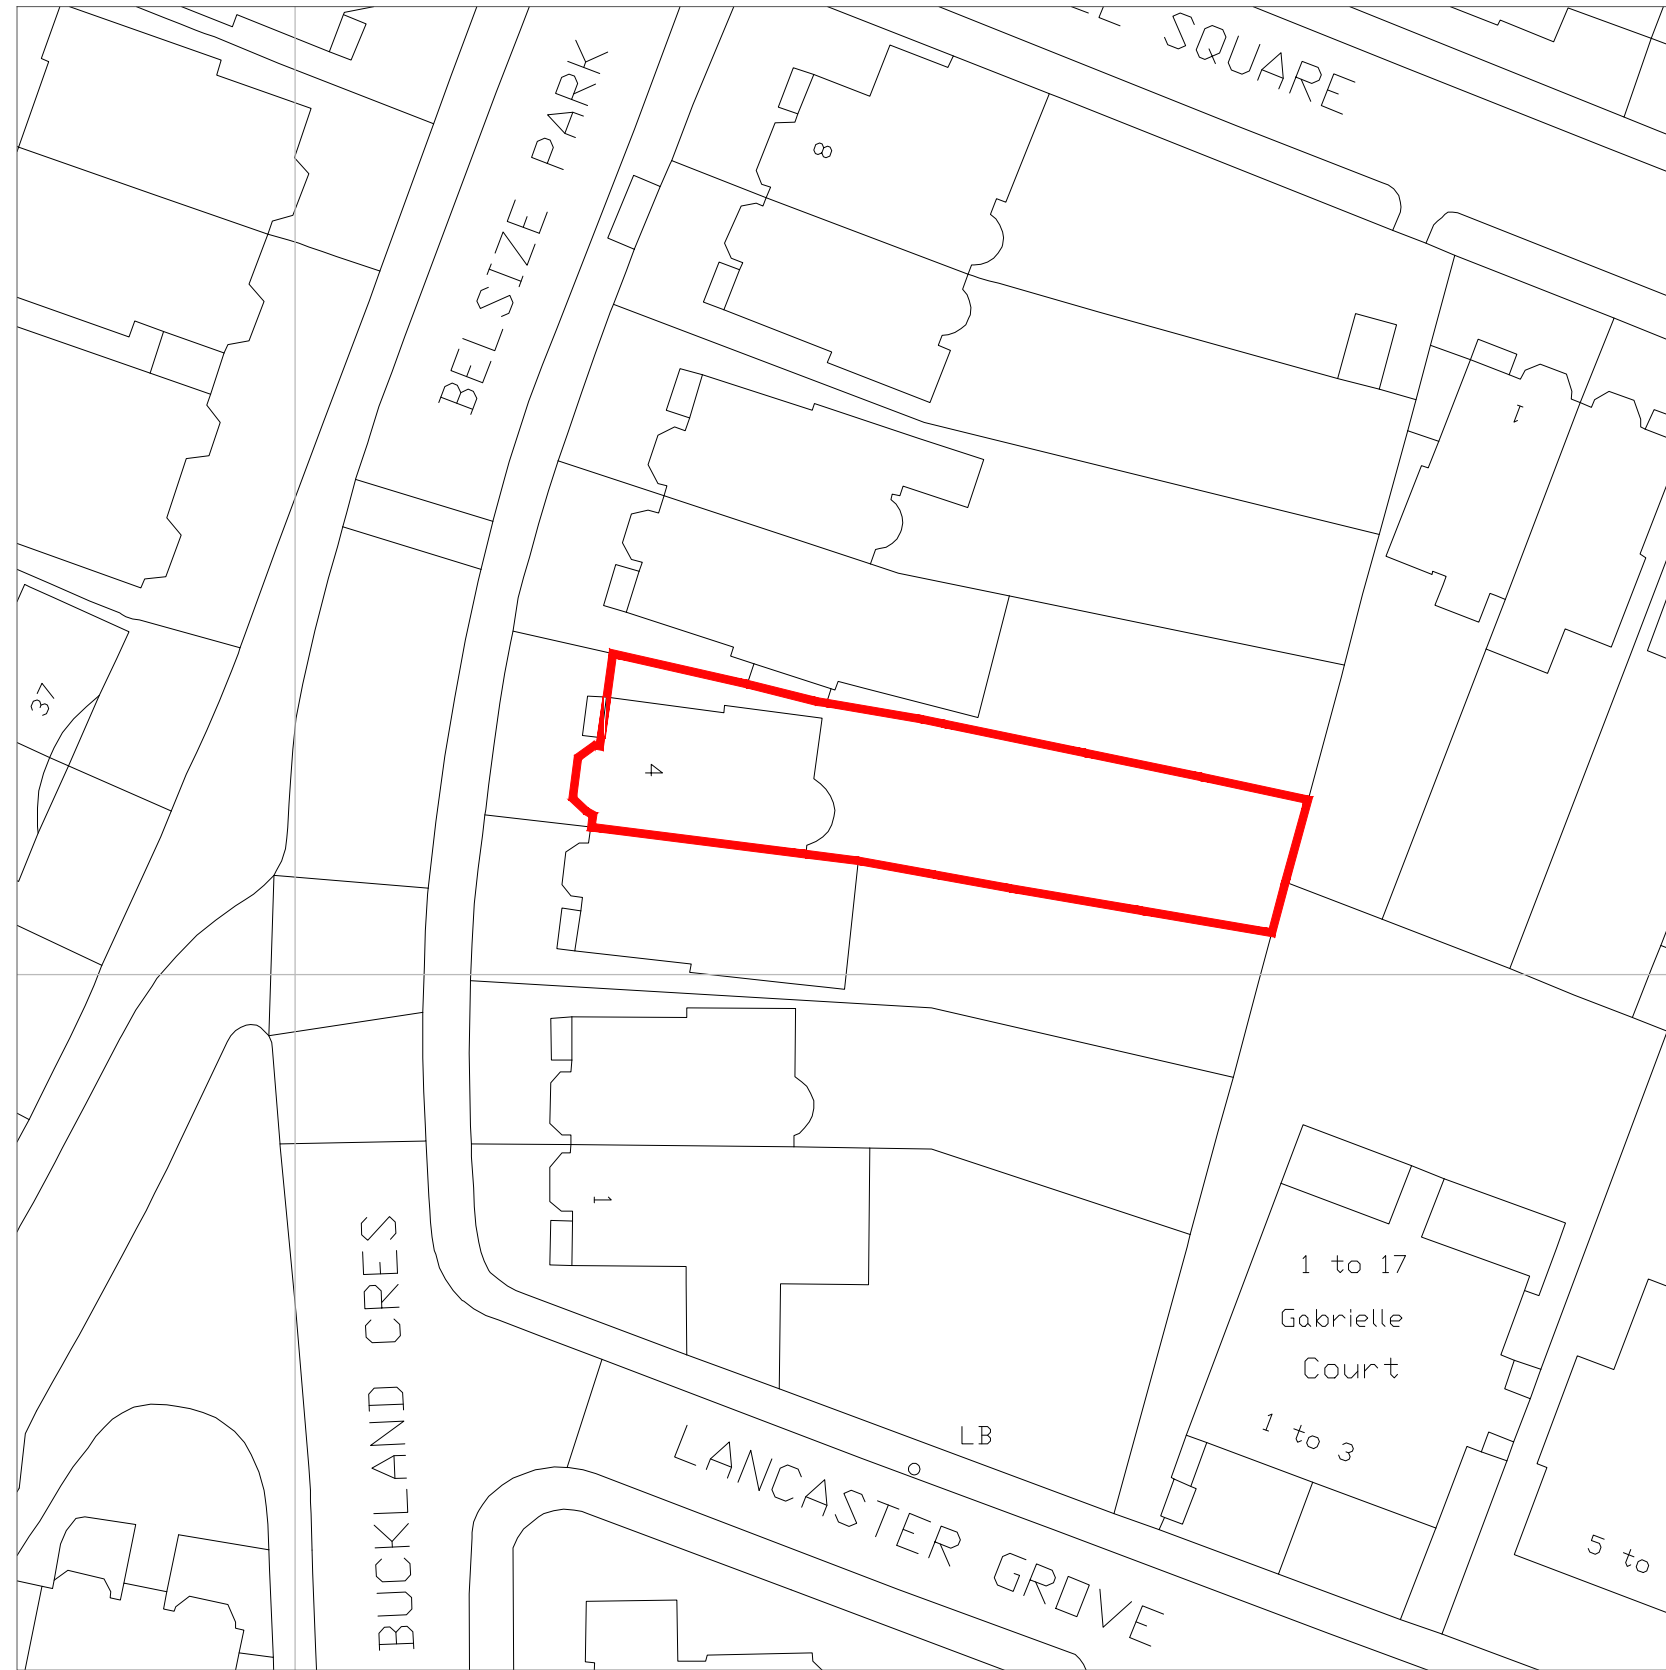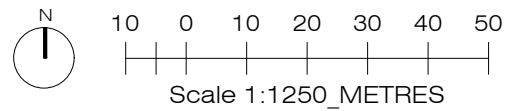

2 BLOCK PLAN
000 Scale 1:500 @A3

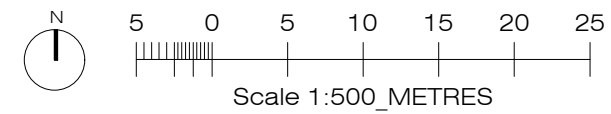

REV	DATE	BY	CHK

PURPOSE OF ISSUE
PLANNING

ISSUE DATE	REFERENCE NO	ISSUED TO
01-06-2022	-	-

CLIENT
PRIVATE

ARCHITECTS
Cincotta Architects
2 The Oaks, Woodside Park, London, N12 8AR
Mob. 07963 480692 E.: cincottaconsulting@gmail.com

PROJECT
4a Belsize Park, London, NW3 4ET

DRAWING TITLE
LOCAL PLAN
BLOCK PLAN

SCALE	DATE	DRAWN	CHECKED
As Shown @ A3	01/06/22	-	AC

DRAWING No.	REV
1156 - 000	P00