


PLANNING

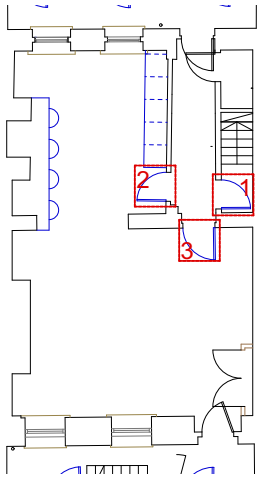

Basement Floor Key Plan



1




2



3


REFERENCE IMAGES

Photo of existing basement doors. Only door leafs to be replaced. Door openings, architraves, door frames and skirting to remain as existing.

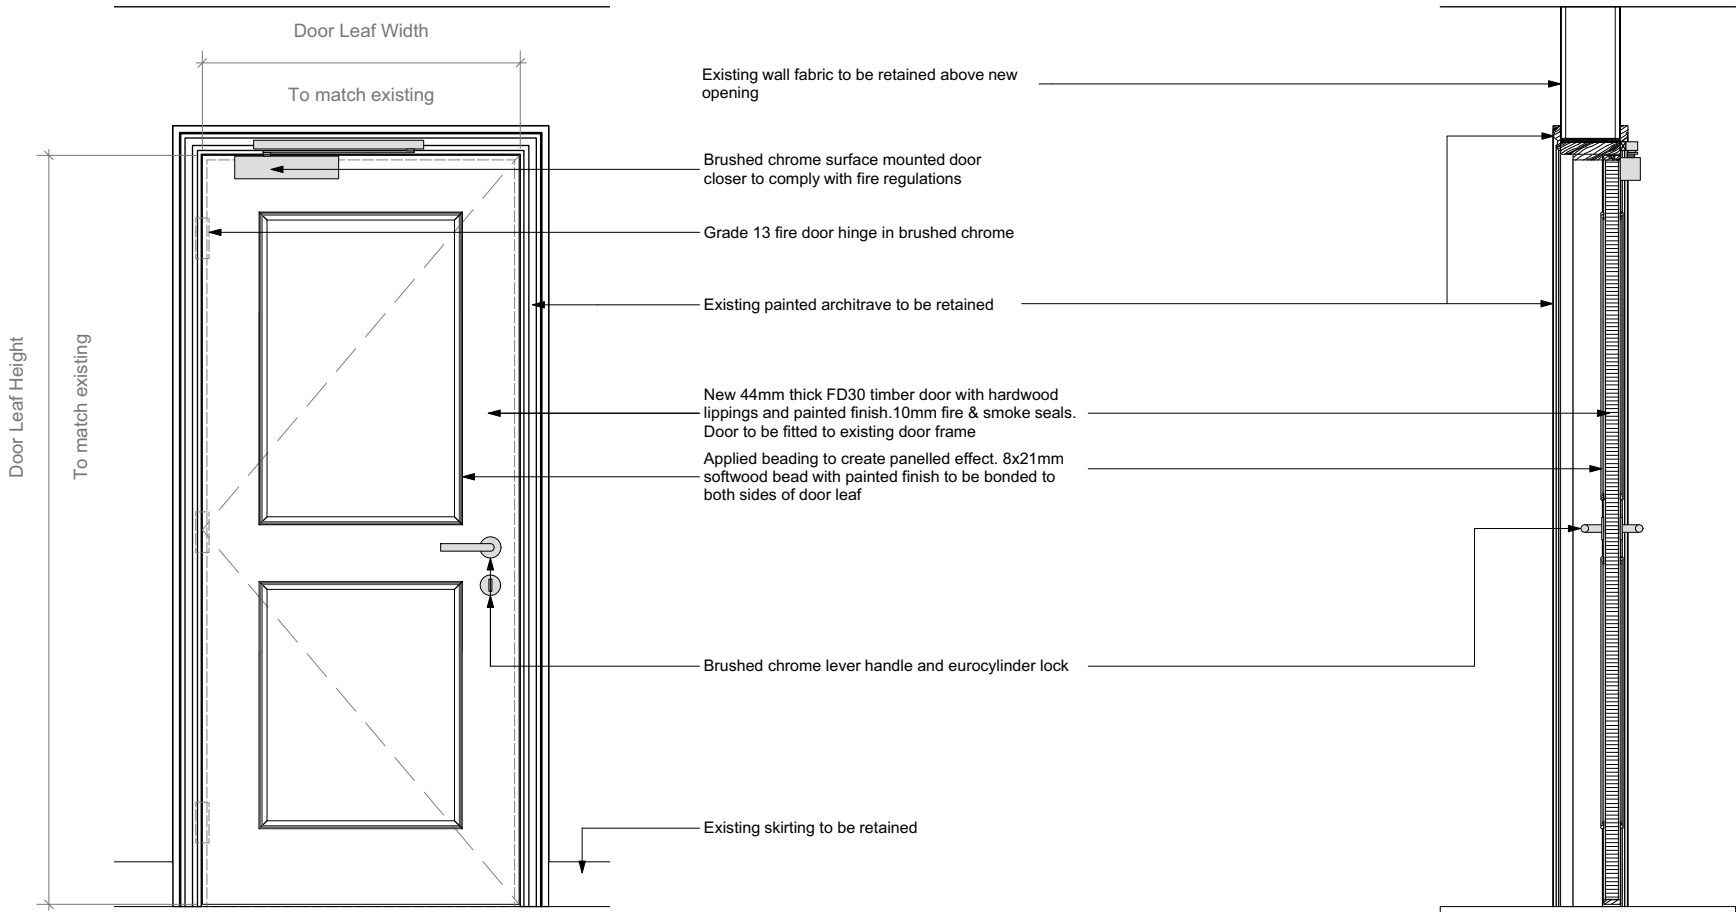


1 Door Elevation
Scale: 1:10

3 Door Section
Scale: 1:10

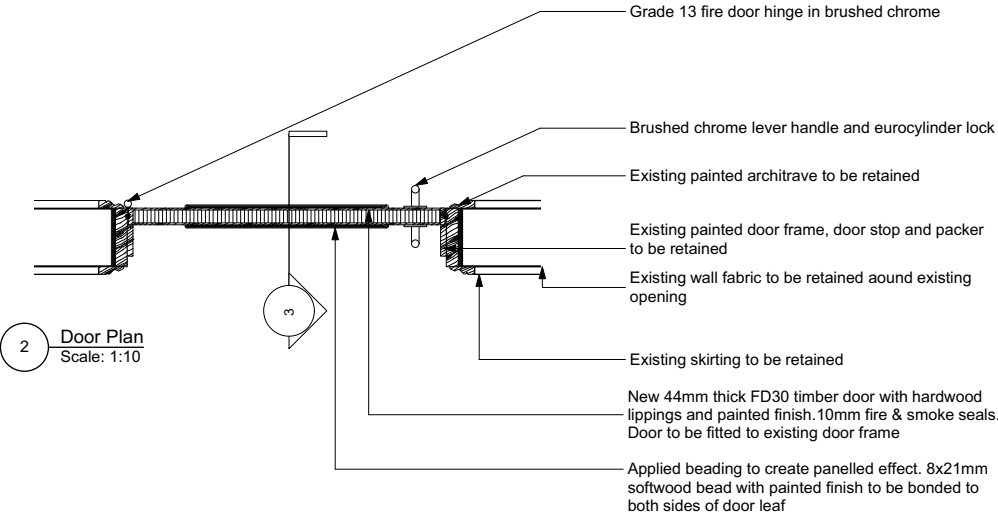

2 Door Plan
Scale: 1:10

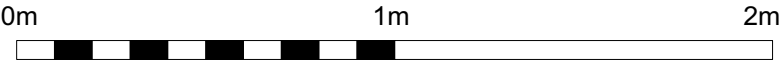

All dimensions to be checked on site prior to commencement of any works, and/or preparation of any shop drawings. Sizes of and dimensions to any structural or services elements are indicative only. See structural and service engineers drawings for actual sizes / dimensions. This drawing to be read in conjunction with all other Architect's drawings, specifications and other Consultants' information. All proprietary systems shown on this drawing are to be installed strictly in accordance with the Manufacturer/Suppliers recommended details. Any discrepancies between information shown on this drawing and any other contract information or manufacturer/suppliers recommendations is to be brought to the attention of the Architect.	Revision PL1	Date 22/06/2022	Amendment Issued for discharge of planning condition	Date	Project 32 Percy Street	Job Ref. 387 PCY	halebrown architects
				Scale 1:10@A1	Drawn MK	Check DT	
				Status PLANNING	Client Ref	Drwg. no. 373(ID)099	
						Rev. PL1	
				Hale Brown Architects Ltd. Unit 1.04, Edinburgh House, 170 Kennington Lane, London, SE11 5DP T: 020 3735 7442 E: mail@halebrown.com W: www.halebrown.com			