



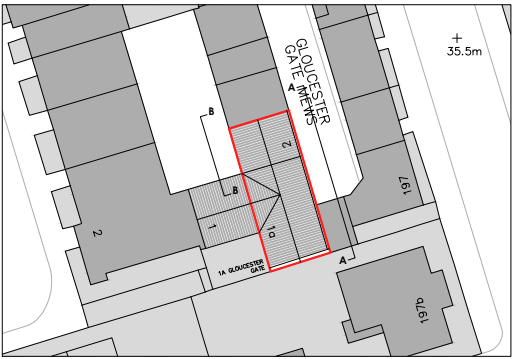


KEY PLAN
scale 1:1000

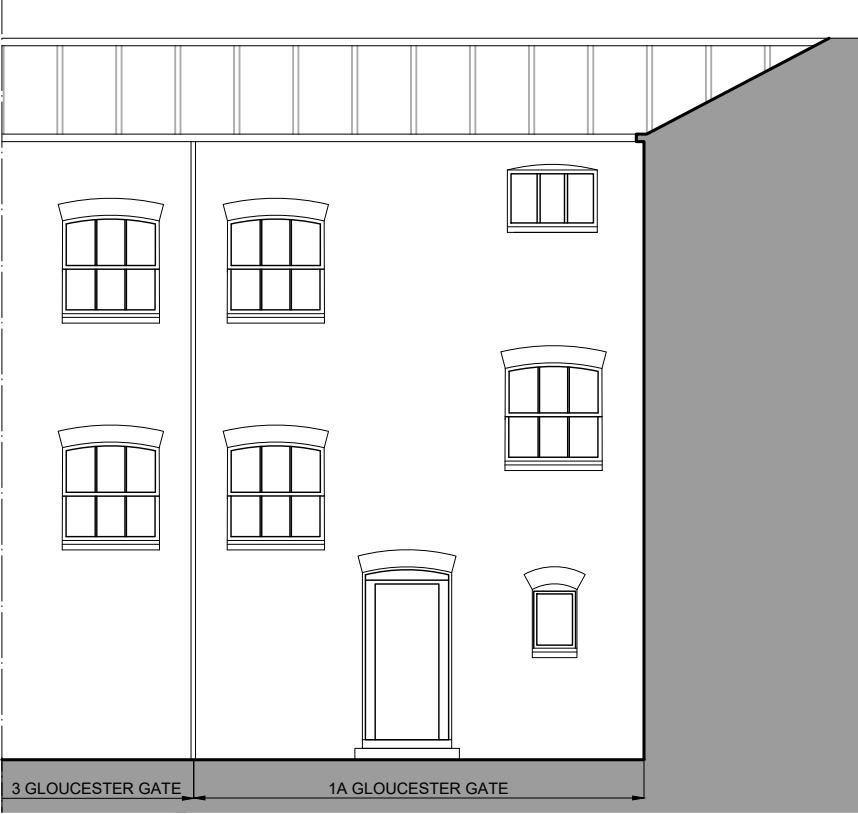

ELEVATION A
GLOUCESTER MEWS ELEVATION
scale 1:100



ELEVATION B
GLOUCESTER MEWS ELEVATION
scale 1:100

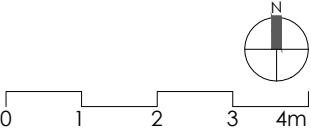

A3 Sheet Size

NOTES

- All dimensions and levels are to be checked on site by the Main Contractor before work commences. The Architect is to be informed immediately of any discrepancies.
- Do not scale this drawing, use written dimensions only.
- Larger scale drawings are to be used over smaller scale drawings.
- All dimensions are in millimetres unless otherwise stated.
- If in doubt ask.

© Copyright of Mitchell Berry Architects.

Status	Planning
Project	1A Gloucester Gate London NW1 4HG
Client	Private

Title	Existing Elevations		
Drawing Number	2204-P22	Revision	-
Scale	1:100 @ A3	Drawn by	AMB
Date	01.06.2022		

Rev	Date	Notes

MITCHELL BERRY
ARCHITECTS
THE STUDIO · 9 STRATFORD ROAD · LONDON · W8 6RF
TEL · 020 7938 4358
EMAIL · studio@mitchellberryarchitects.co.uk