



EARLY MEWS NW FACING ELEVATION PROPOSED

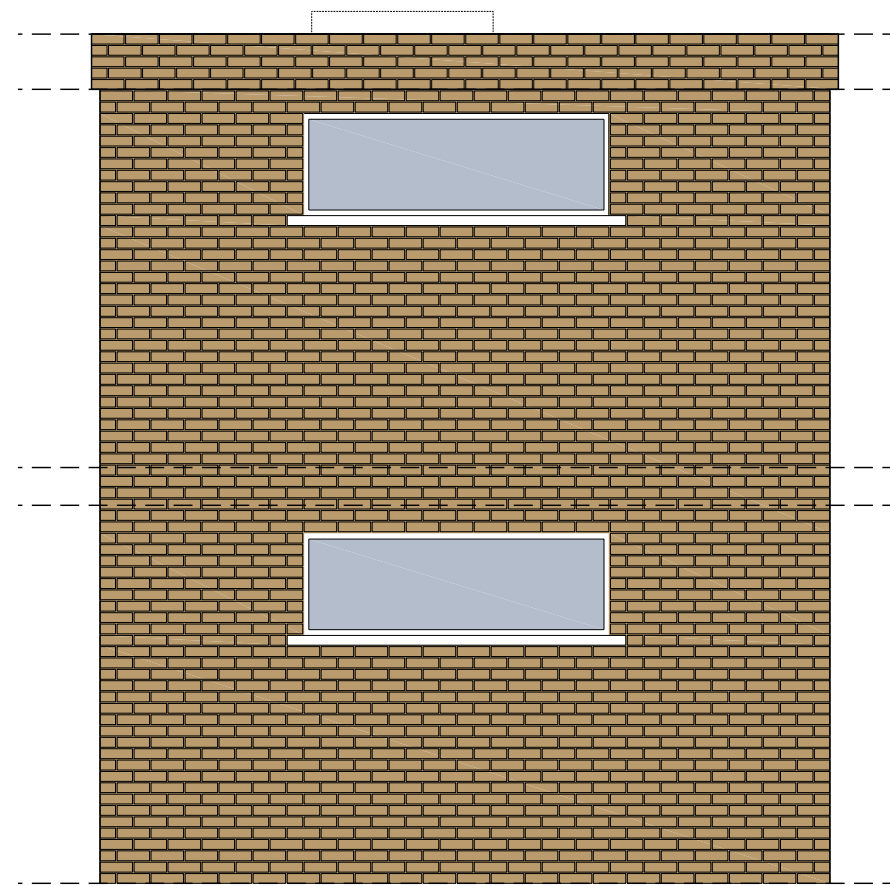

REAR SE FACING ELEVATION PROPOSED

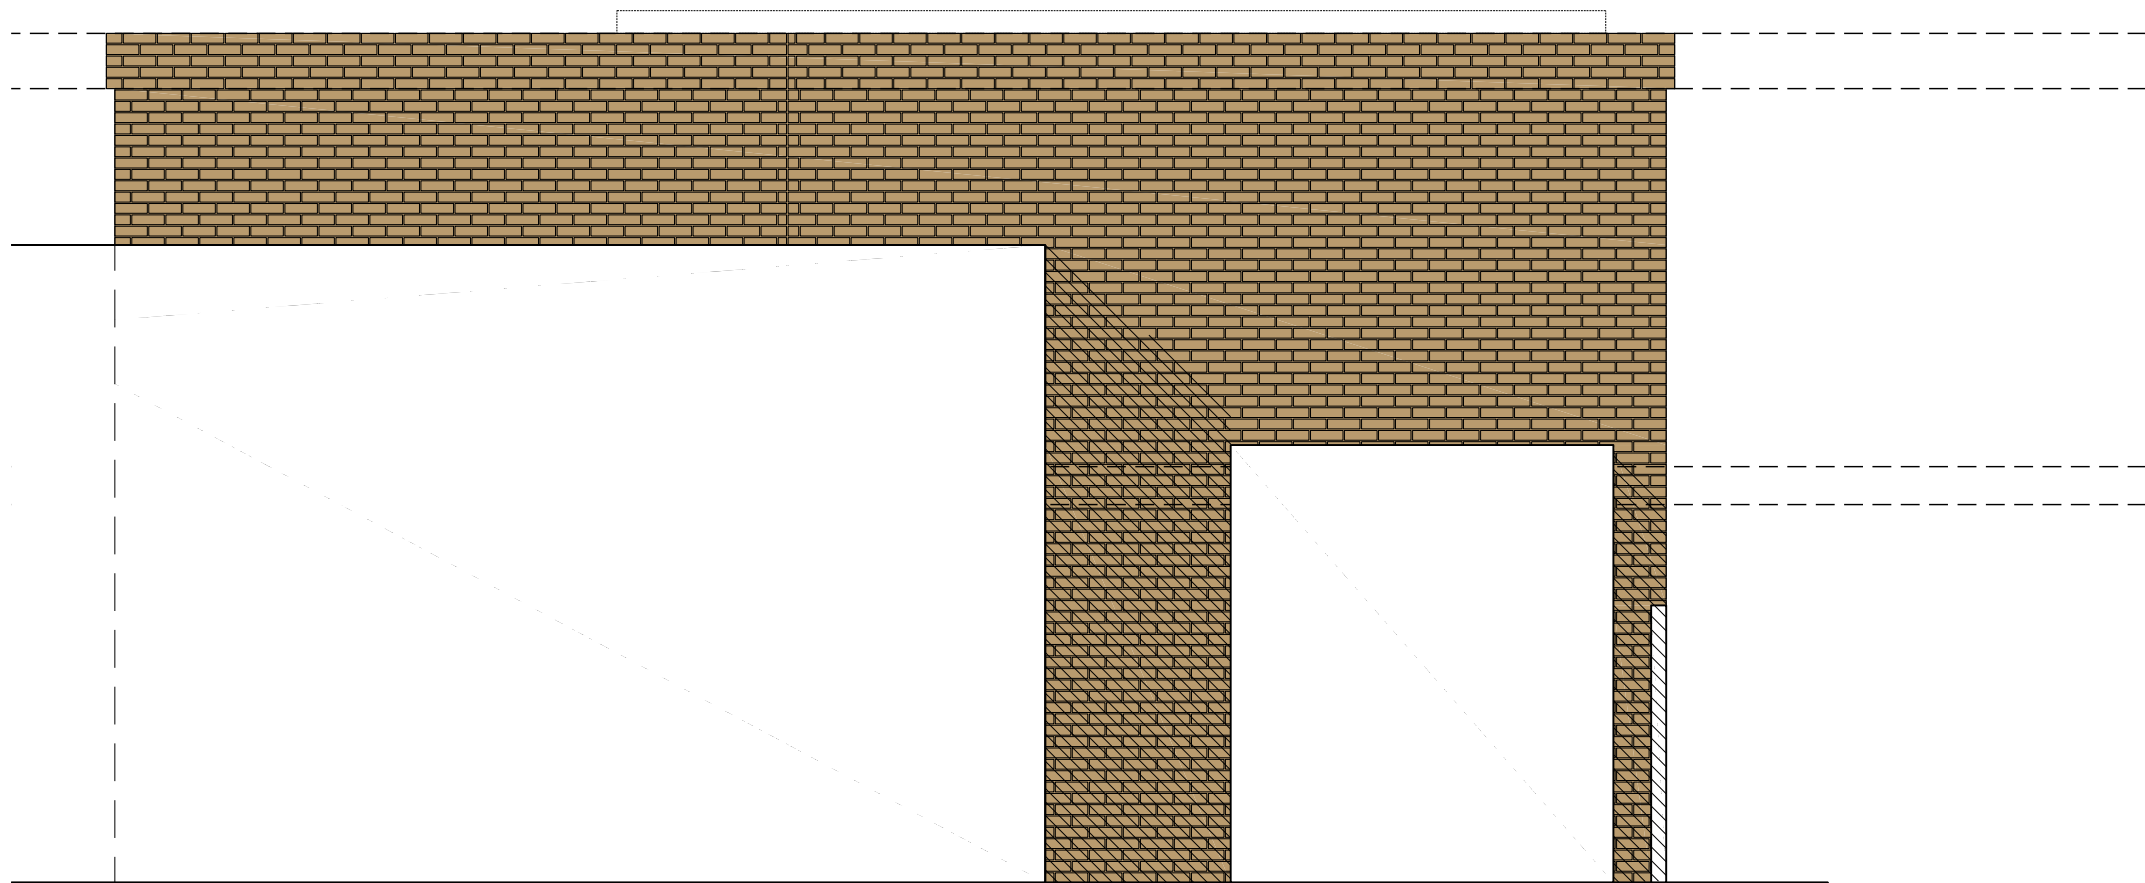

LONG ELEVATION PROPOSED



**USE OF DRAWINGS**  
 DO NOT SCALE FROM THIS DRAWING. USE WRITTEN DIMENSIONS AND CHECK ON SITE. THIS DRAWING IS BASED ON SITE INFORMATION SUPPLIED BY THIRD PARTIES AND ACCURACY OF EXISTING FEATURES IS NOT GUARANTEED. ANY ERROR, OMISSION OR DISCREPANCY NOTED ON OR BETWEEN DRAWINGS AND OTHER DOCUMENTS MUST BE REPORTED IN WRITING IMMEDIATELY. ALL MECHANICAL, ELECTRICAL AND STRUCTURAL LAYOUTS / COMPONENTS ARE INDICATIVE AND MUST BE DESIGNED AND CHECKED BY SPECIALISTS. DO NOT START WORK ON SITE BEFORE CONFIRMING THAT ALL NECESSARY STATUTORY AND OTHER CONSENTS HAVE BEEN OBTAINED. THIS DRAWING IS COPYRIGHT AND MUST NOT BE DISTRIBUTED WITHOUT PERMISSION. ELECTRONIC CAD FILES MUST NOT BE ALTERED OR COPIED.

**REVISIONS**

REV	DATE	DESCRIPTION	DRAWN	CHECKED
-	30.09.2020	PLANNING DRAFT	RS	NS
A	09.10.2020	PLANNING	RS	NS
B	20.05.2021	ELEVATIONS REVISED	RS	NS
C	25.05.2022	VARIOUS CHANGES	RS	NS

**PLANNING**

client  
**SHARESENSE LIMITED**

project  
**2 EARLY MEWS  
 CAMDEN**

drawing title  
**EARLY MEWS  
 ELEVATIONS PROPOSED**

sheet size scale  
**A3 1:50 @ A3**

status  
**PLANNING**

drawing no. revision  
**2004-A-10-05 C**

**SCANNELL AND SCANNELL  
 architecture and design limited**