

0m 0.25m

door section 01



0m 0.5m 1m 2m

existing elevation to rosslyn hill




0m 0.5m 1m 2m

proposed elevation to rosslyn hill

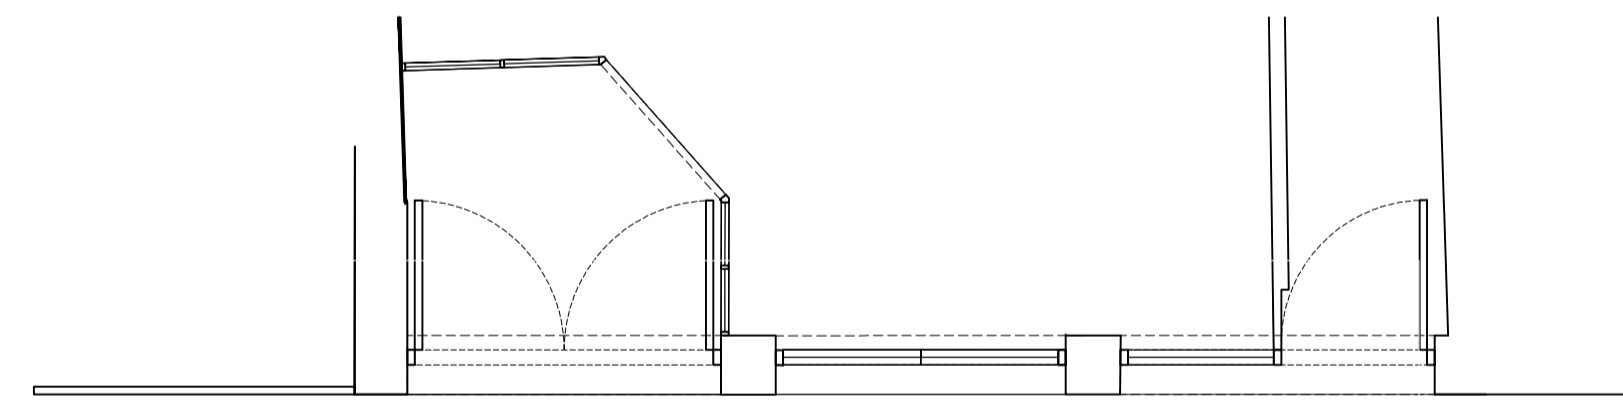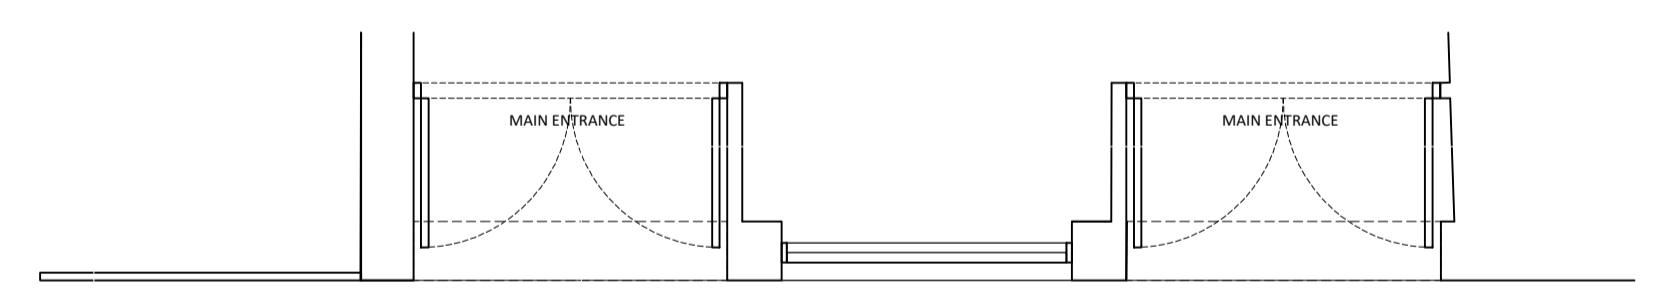

0m 0.5m 1m

window bar profile 1/1



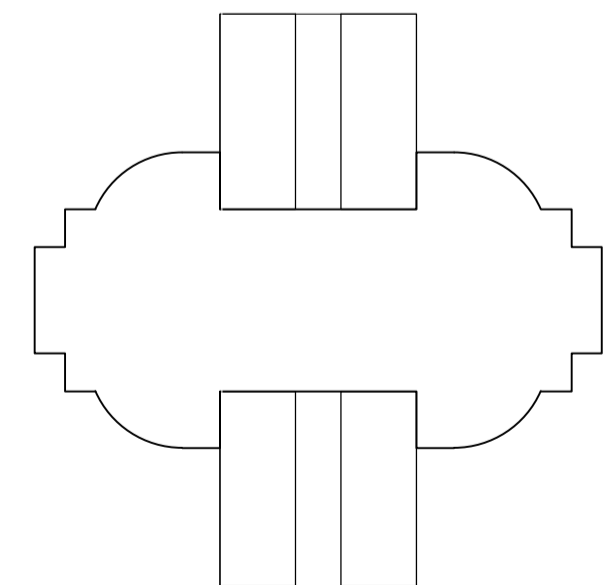


proposed elevation to rosslyn hill

SK01 DOOR

SK02 WINDOW

SK03 DOOR

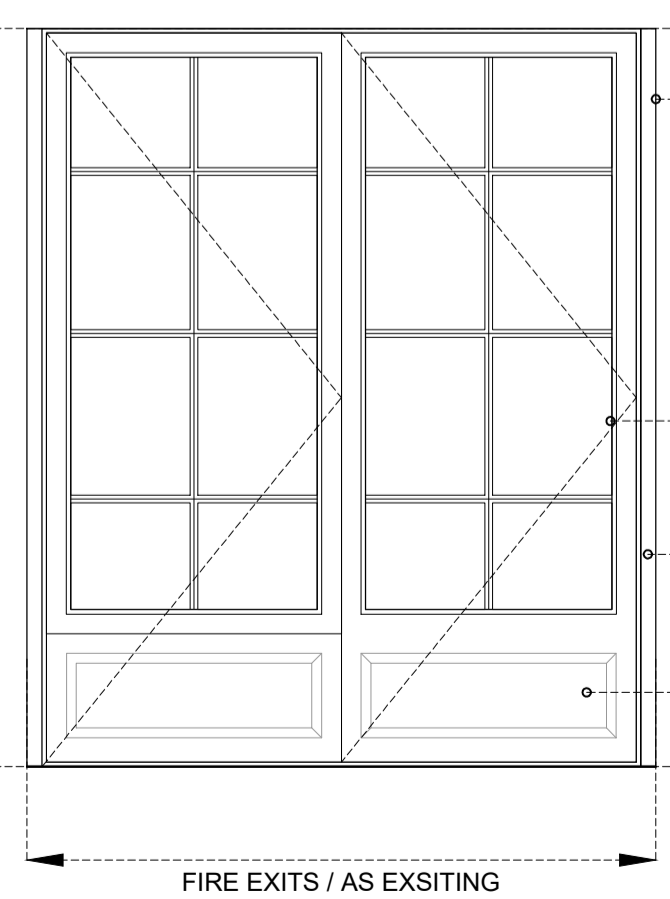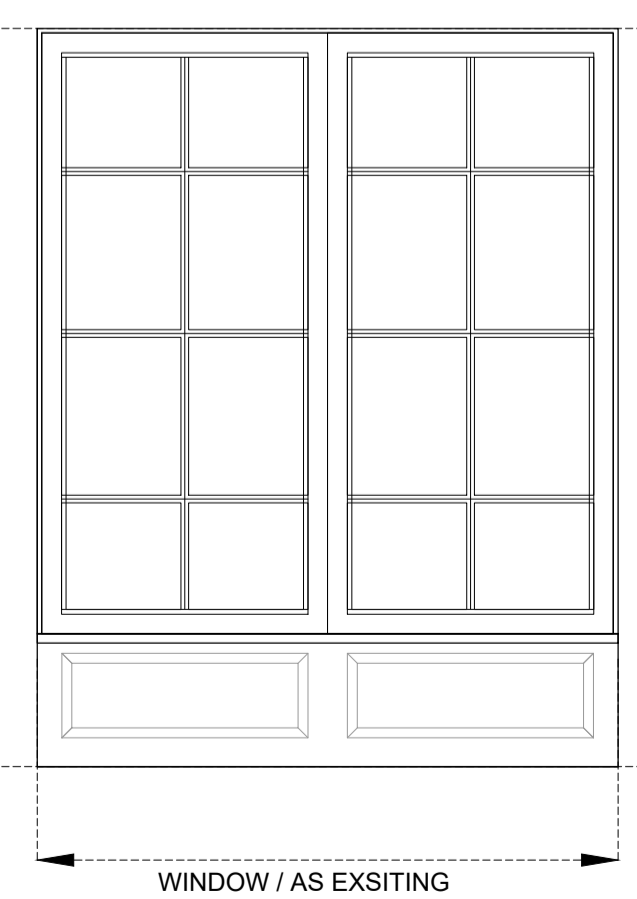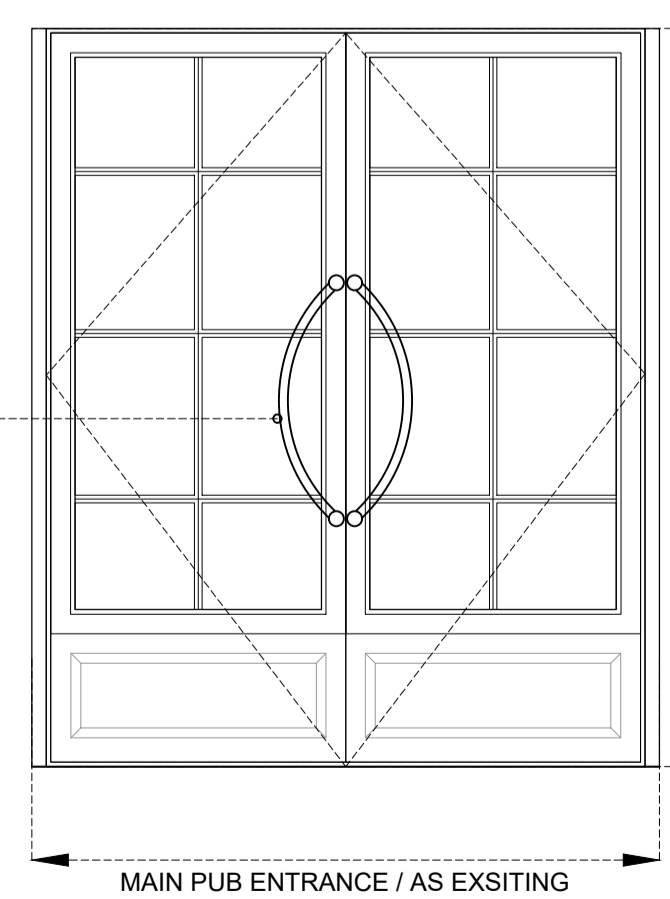

- Hinges non decorative ironmongery by contractor (Antique Brass Finish)
- New hardwood timber door w/ 12mm slimline double glazing and traditional transom (Painted or Stained Finish)
- New hardwood timber door frame with existing opening (Painted or Stained Finish)
- Raised paneling