
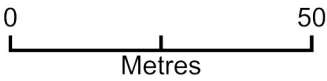


5A Greville Pl London NW6 5JP

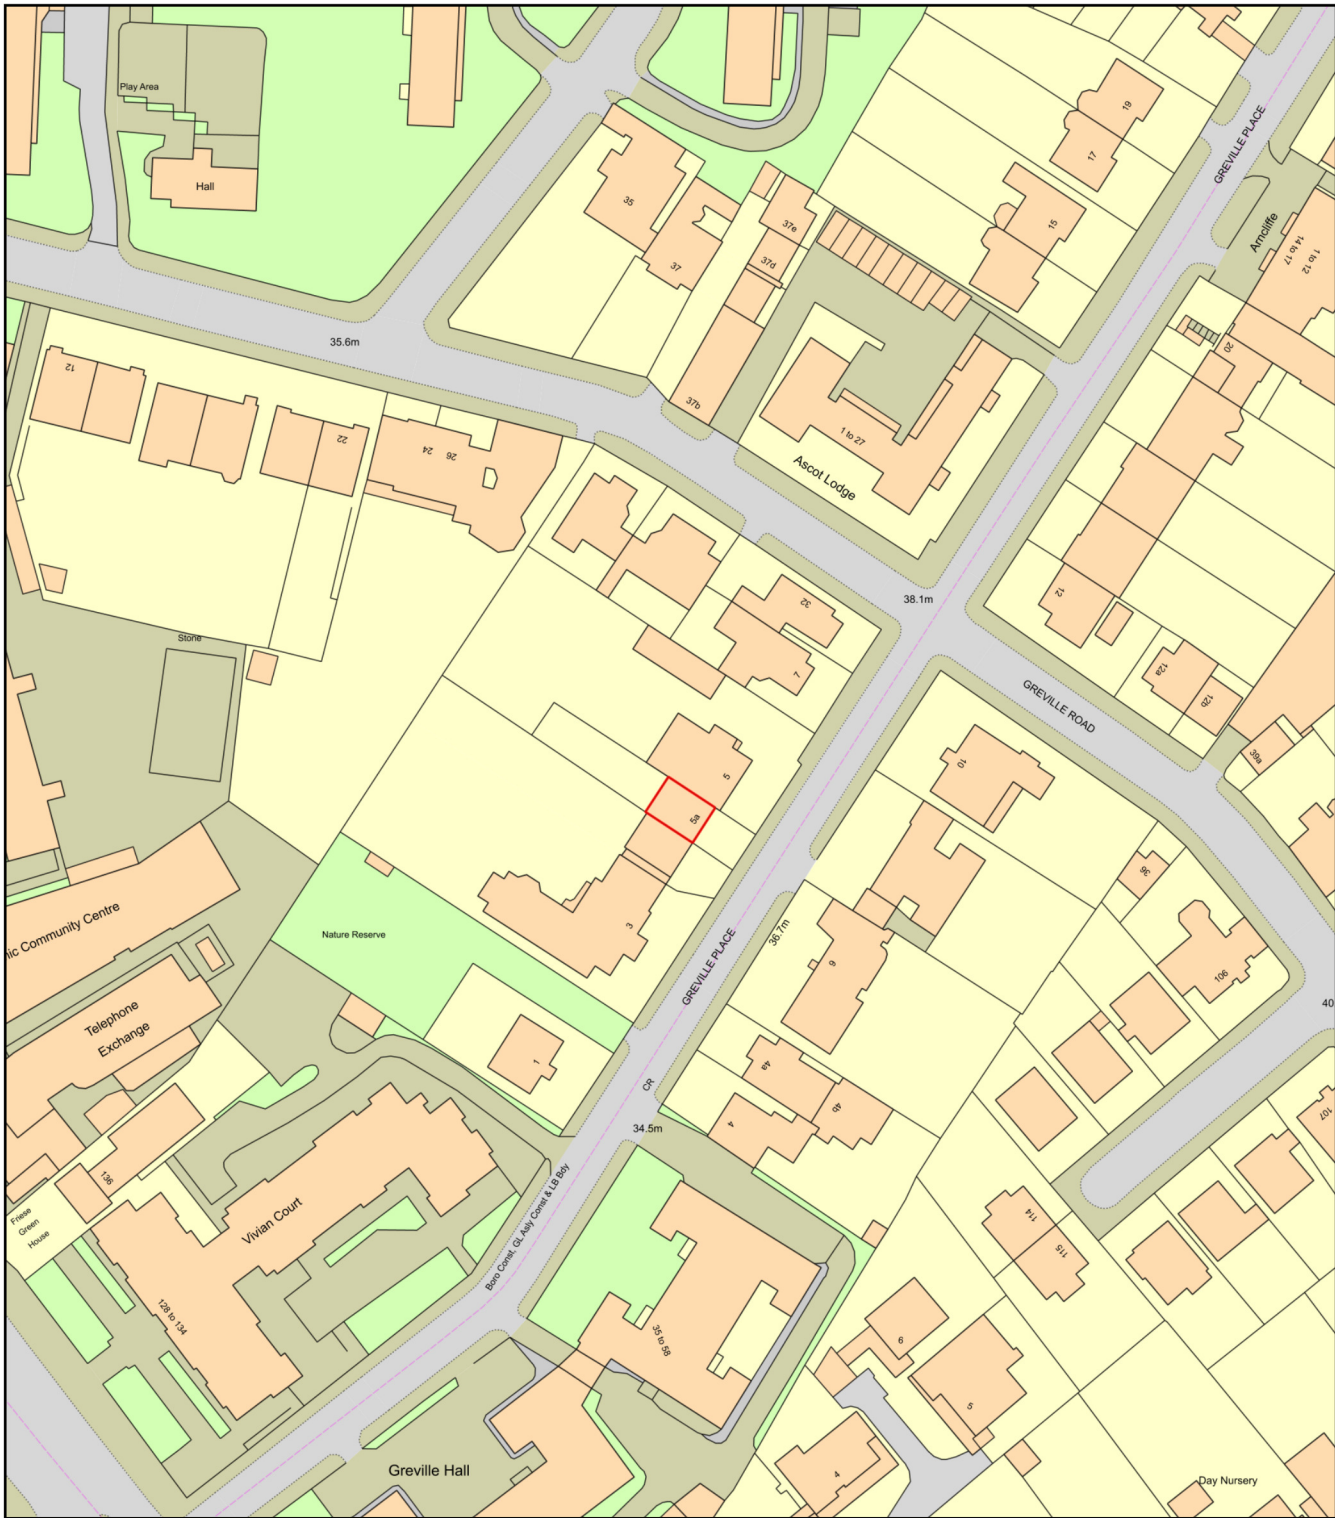

Plan Produced for: Planning Permission
Date Produced: 27 Apr 2022
Plan Reference Number: TQRQM22117073421565
Scale: 1:1250 @ A4

GAGEN HOUSE
5A GREVILLE PLACE NW6

22023-BE-XX-A-001-LOCATION PLAN

DATE 04/26/22 SHEET SIZE A3 REVISION

bè be studio
architecture & interiors

88 Union Street London SE1 0NW
www.be-studio.co.uk contact@be-studio.co.uk (+44) 0208 0371964



1 Site Plan
1 : 500


GAGEN HOUSE
5A GREVILLE PLACE NW6

22023-BE-XX-A-002-SITE PLAN

DATE 04/12/22 SHEET SIZE A3 REVISION

bè be studio
architecture & interiors

88 Union Street London SE1 0NW
www.be-studio.co.uk contact@be-studio.co.uk (+44) 0208 0371964

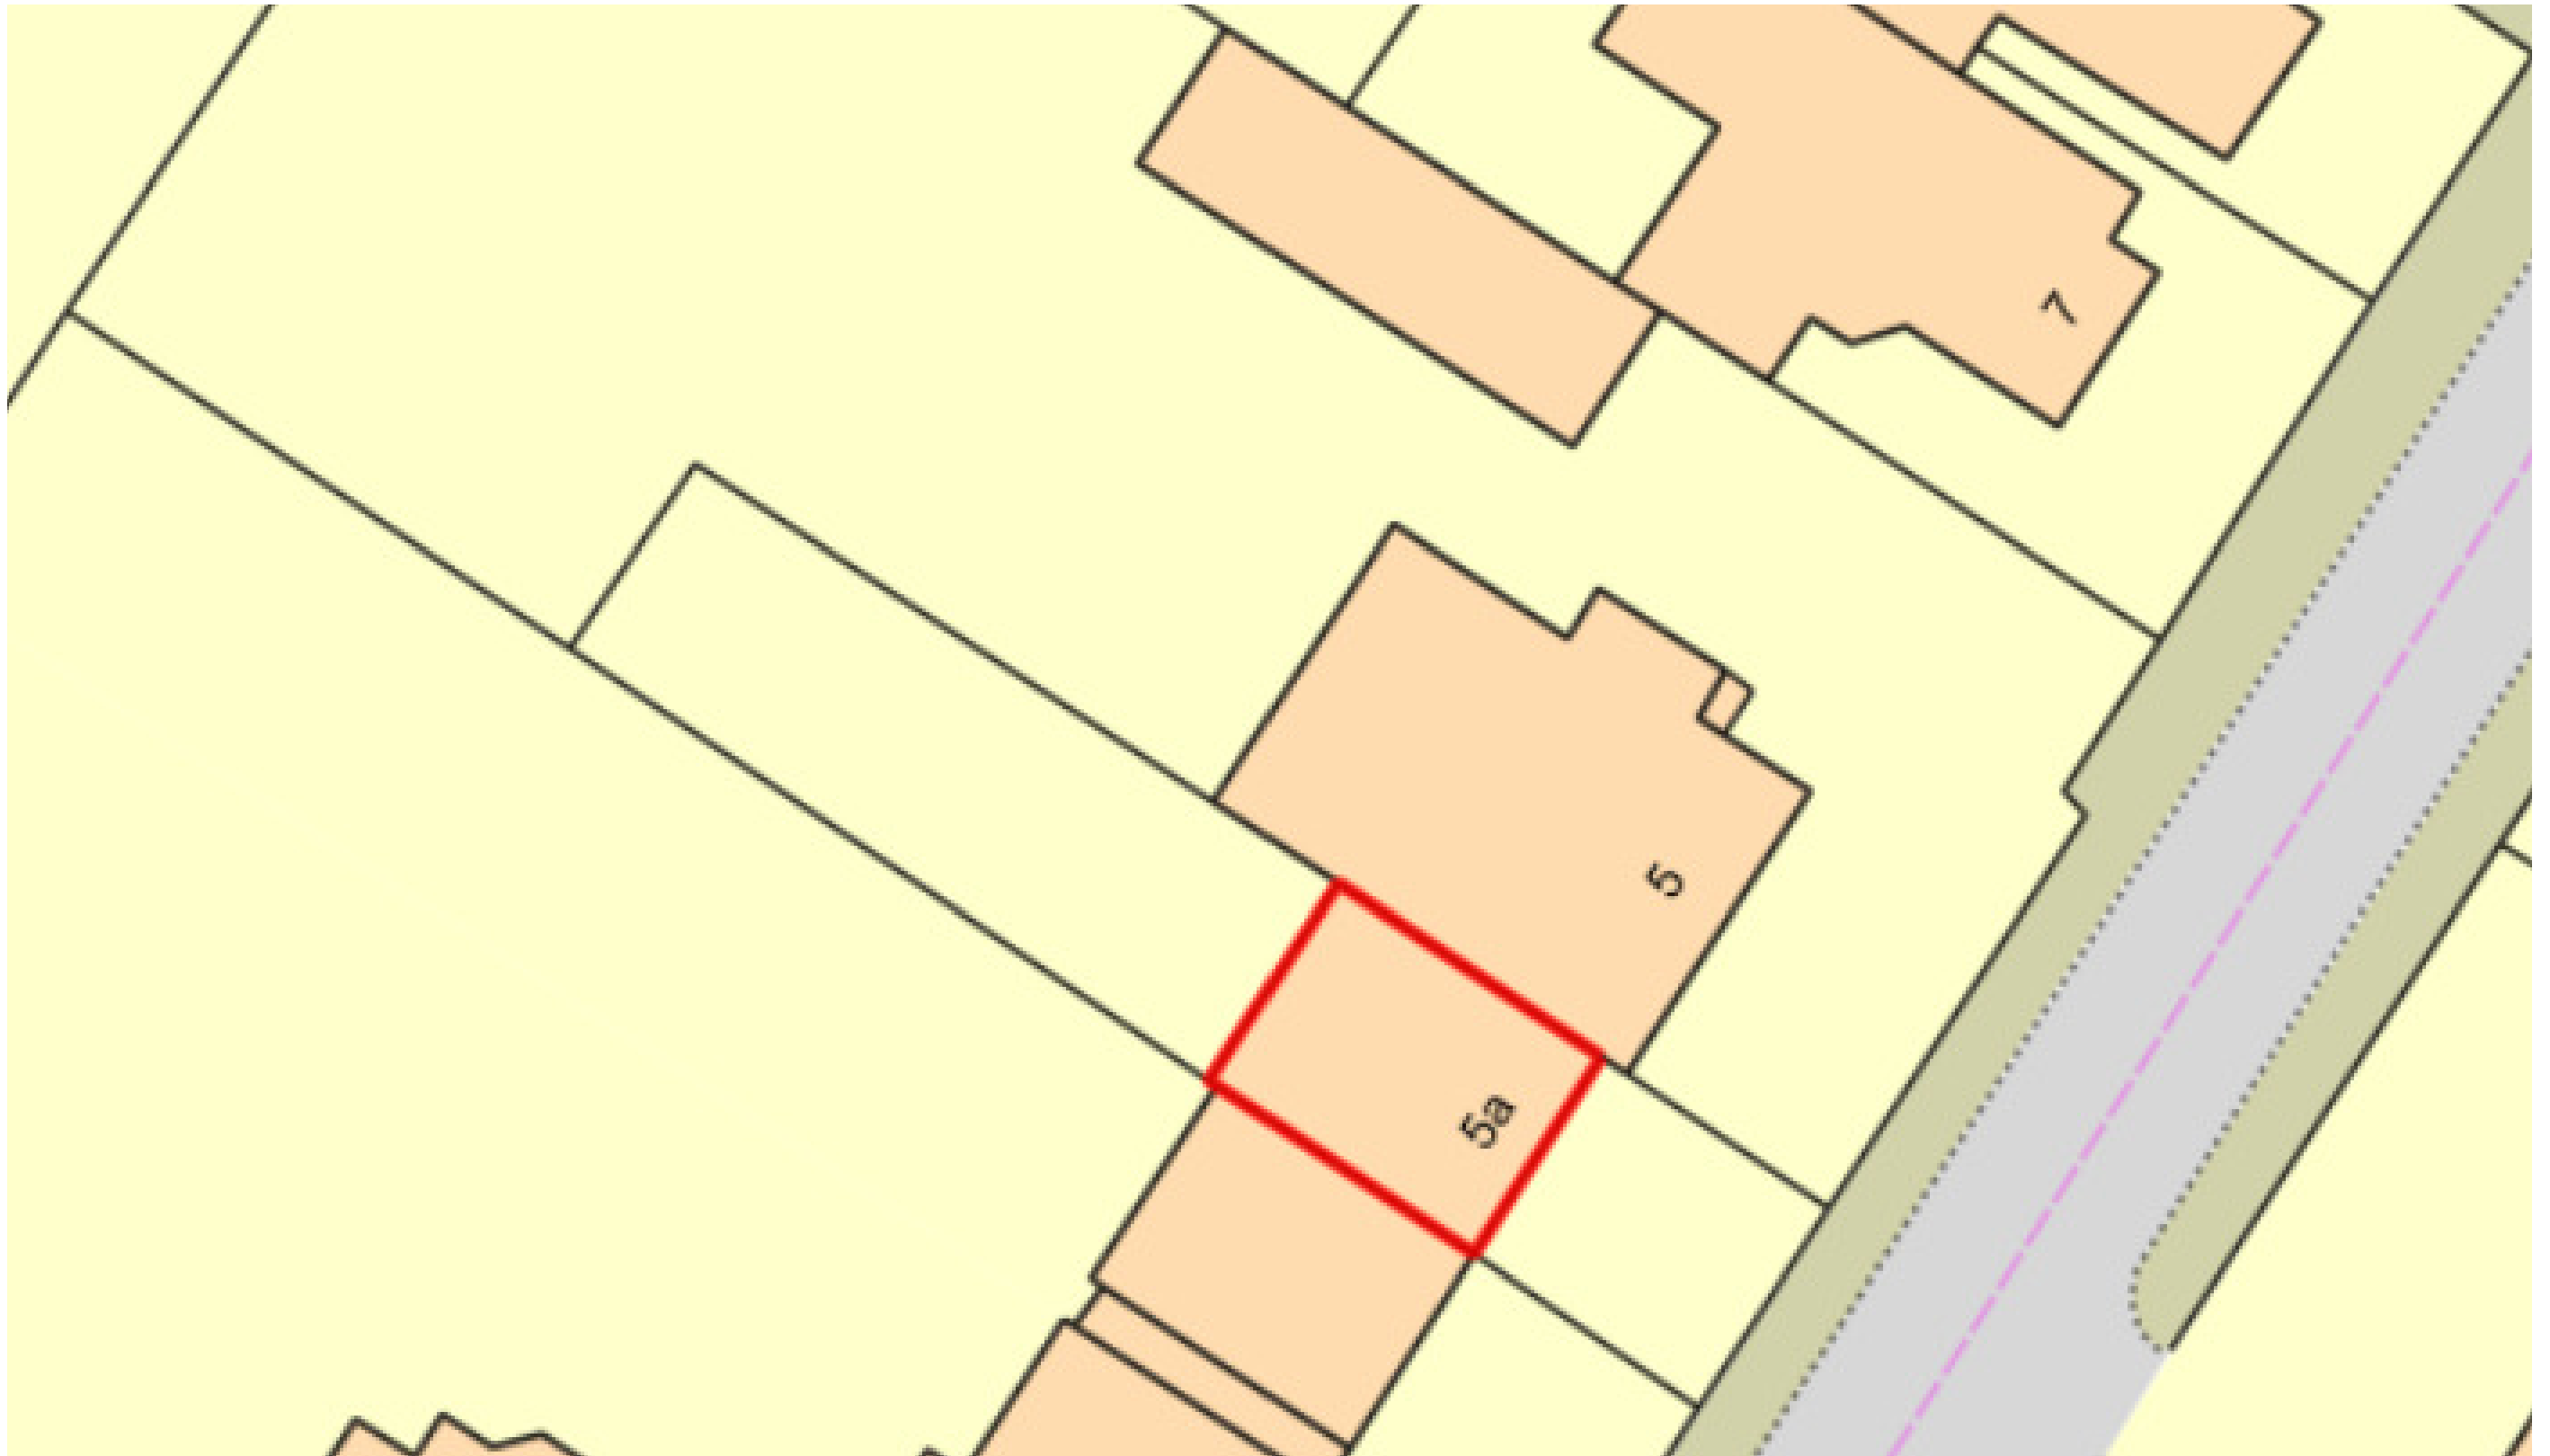

1

Block Plan

1 : 200


GAGEN HOUSE
5A GREVILLE PLACE NW6

22023-BE-XX-A-003-BLOCK PLAN


DATE 04/26/22 SHEET SIZE A3 REVISION

bè be studio
architecture & interiors

88 Union Street London SE1 0NW
www.be-studio.co.uk contact@be-studio.co.uk (+44) 0208 0371964

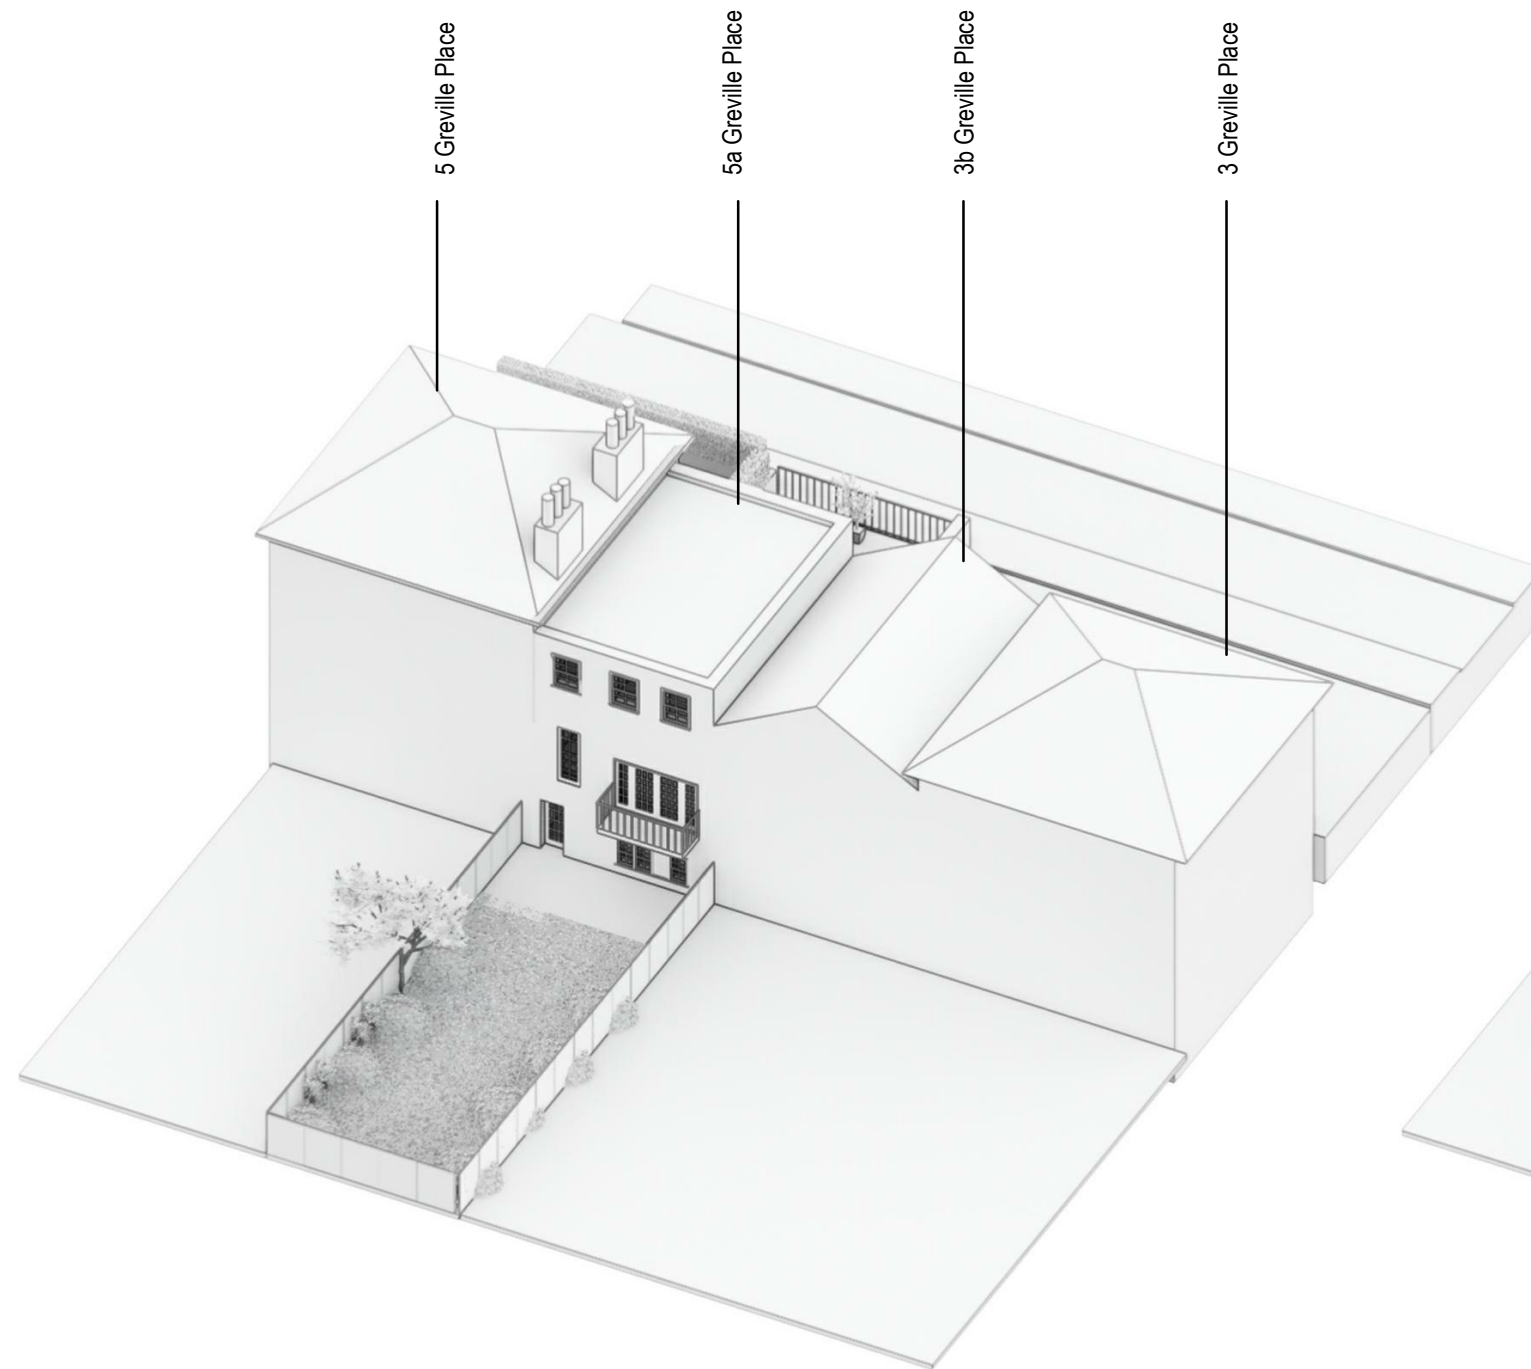

Existing Bird Eye View
Rear Angle - CGI

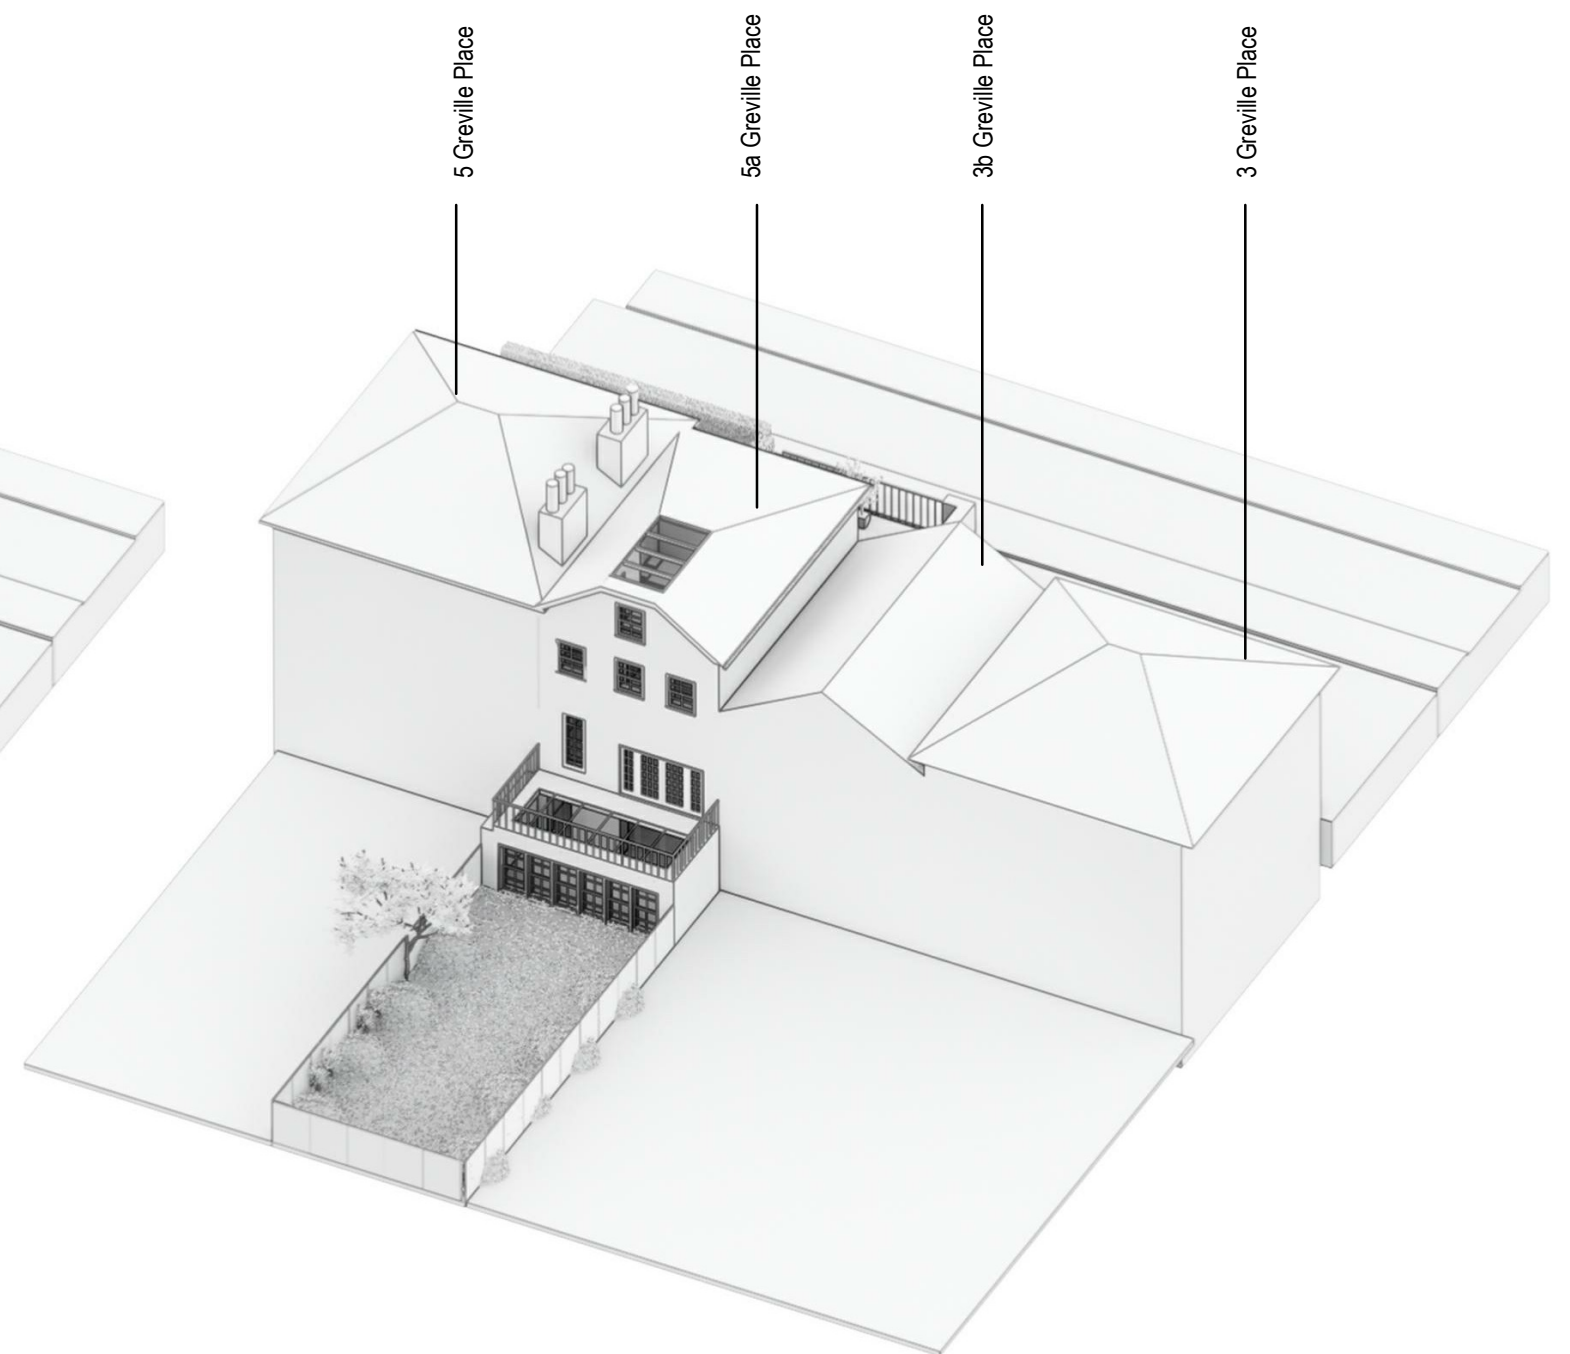

Proposed Bird Eye View
Rear Angle - CGI



GAGEN HOUSE
5A GREVILLE PLACE NW6

22023-BE-XX-A-500-3D View

DATE 04/26/22 SHEET SIZE A3 REVISION

bè be studio
architecture & interiors

88 Union Street London SE1 0NW
www.be-studio.co.uk contact@be-studio.co.uk (+44) 0208 0371964

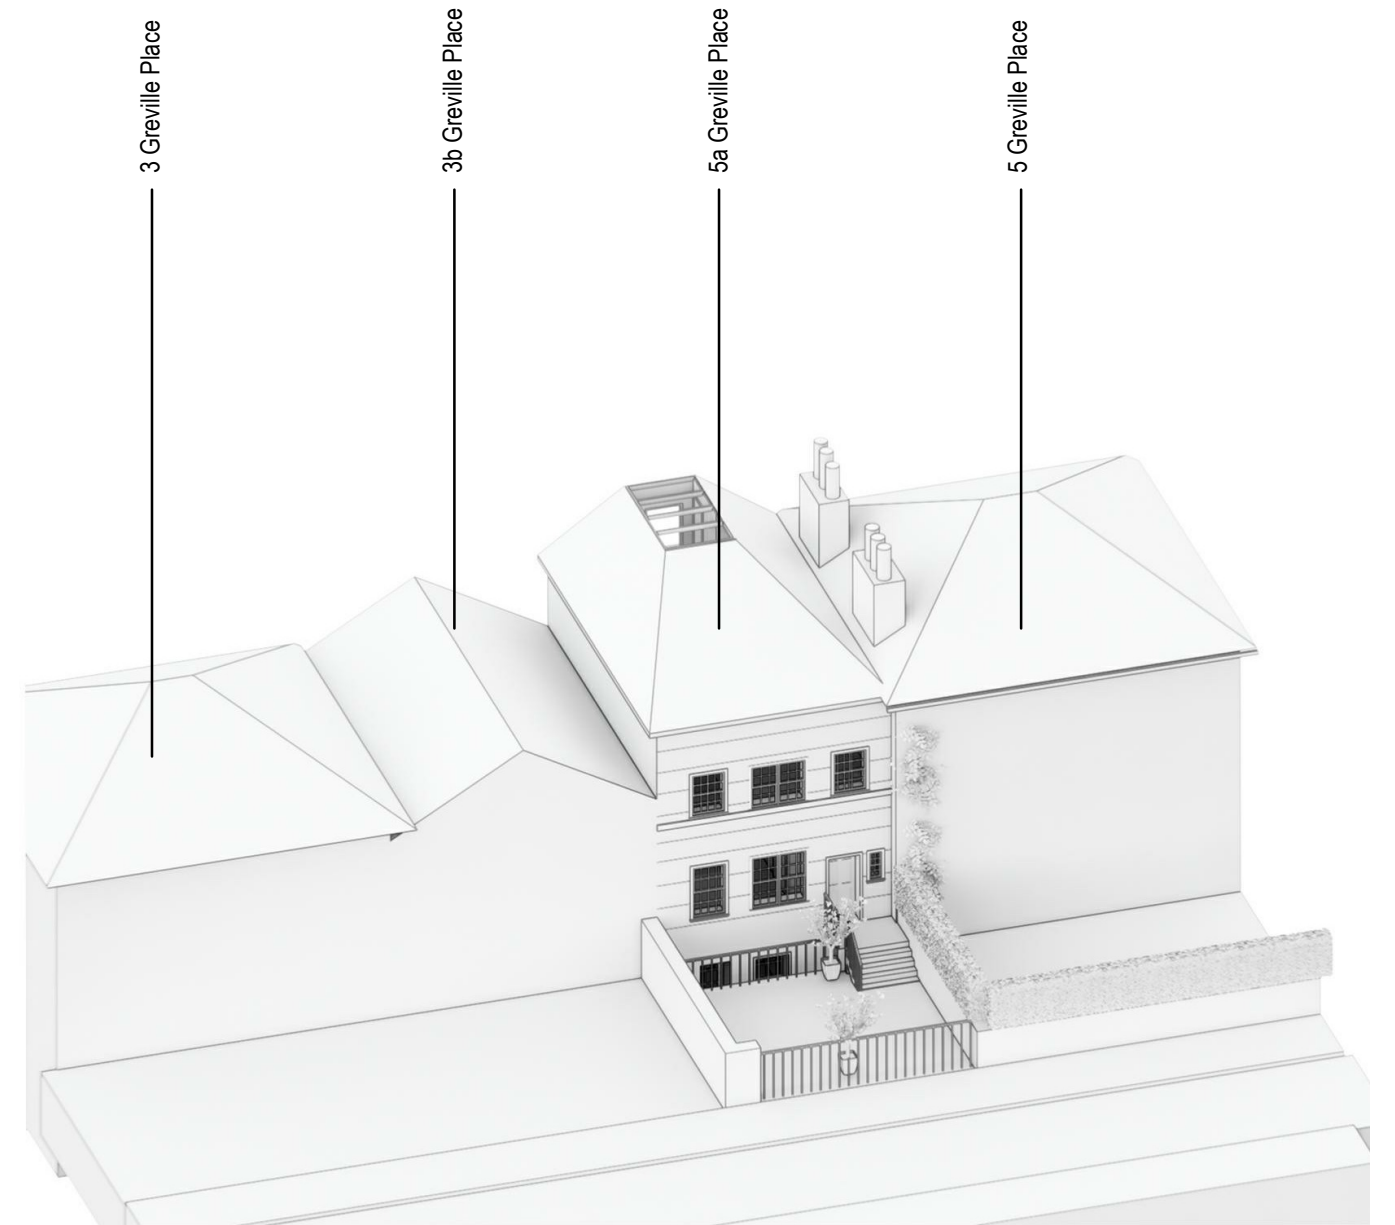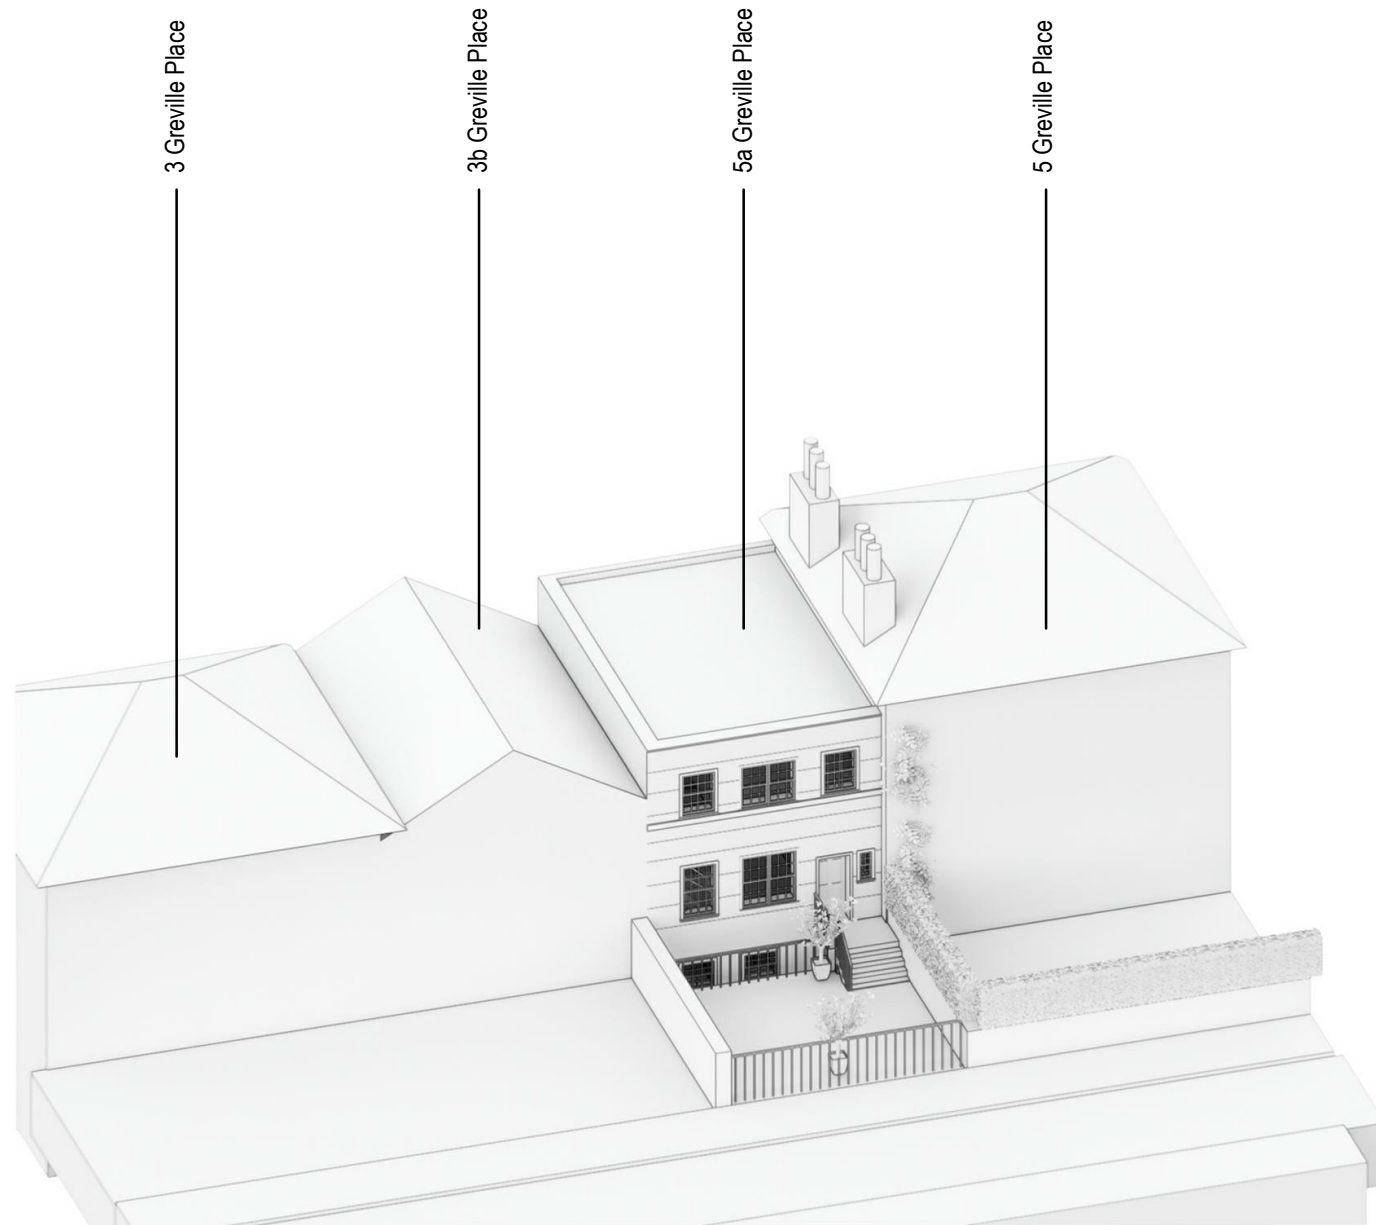

GAGEN HOUSE
5A GREVILLE PLACE NW6

22023-BE-XX-A-501-3D View

DATE 04/26/22 SHEET SIZE A3 REVISION

bè be studio
architecture & interiors

88 Union Street London SE1 0NW
www.be-studio.co.uk contact@be-studio.co.uk (+44) 0208 0371964



PROPOSED STREET VIEW - 3D CGI



PROPOSED REAR GARDEN VIEW - 3D CGI



EXISTING STREET VIEW - PHOTO



EXISTING REAR GARDEN VIEW - PHOTO


GAGEN HOUSE
5A GREVILLE PLACE NW6

22023-BE-XX-A-502-3D View


DATE 04/26/22 SHEET SIZE A3 REVISION

bè be studio
architecture & interiors

88 Union Street London SE1 0NW
www.be-studio.co.uk contact@be-studio.co.uk (+44) 0208 0371964

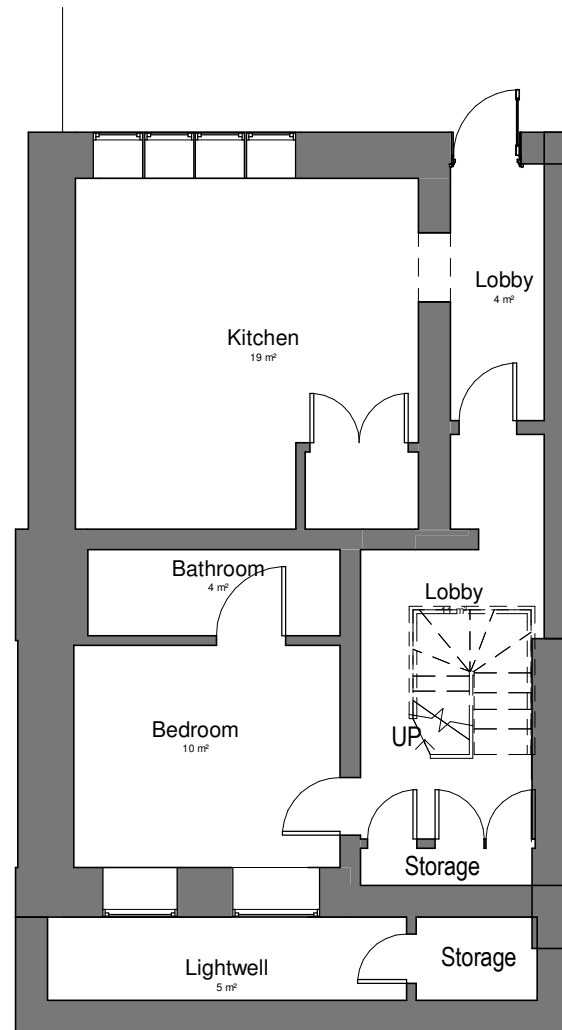

1 Existing Lower Ground Floor Plan
1 : 100

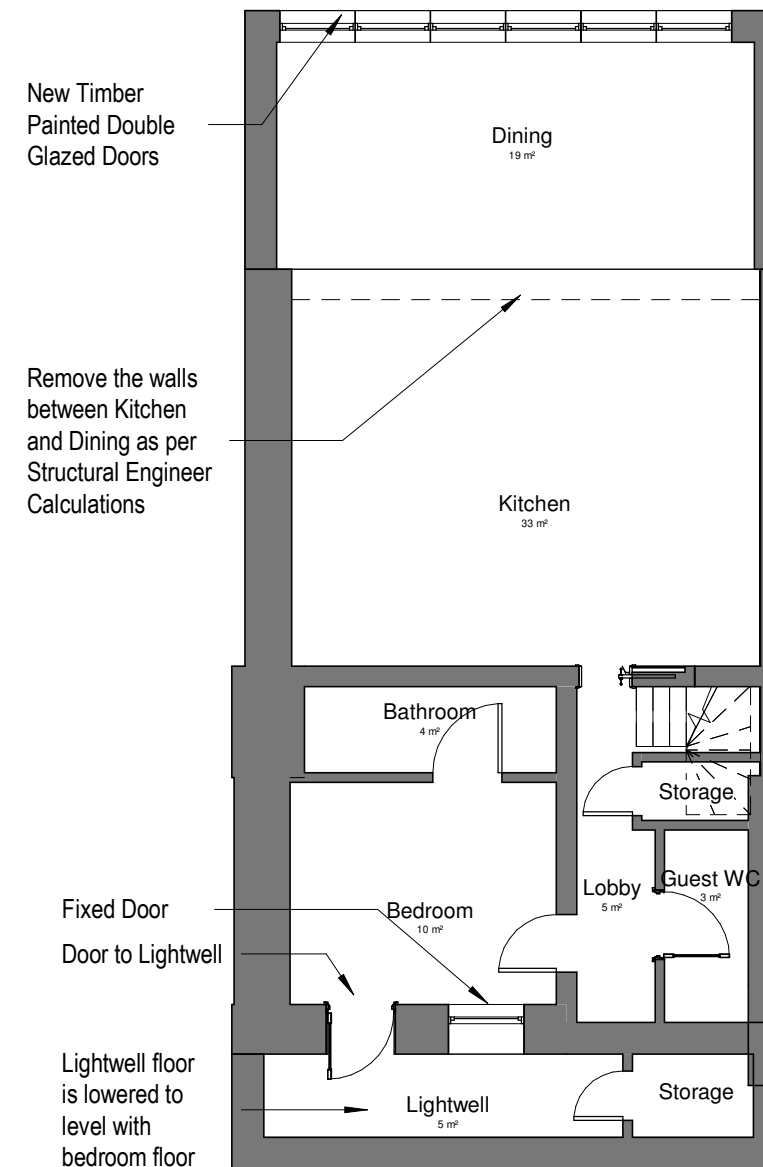

2 Proposed Lower Ground Floor Plan
1 : 100


GAGEN HOUSE
5A GREVILLE PLACE NW6

22023-BE-B1-A-100-LOWER GROUND FLOOR


DATE 03/07/22 SHEET SIZE A3 REVISION R04

bè be studio
architecture & interiors

88 Union Street London SE1 0NW
www.be-studio.co.uk contact@be-studio.co.uk (+44) 0208 0371964

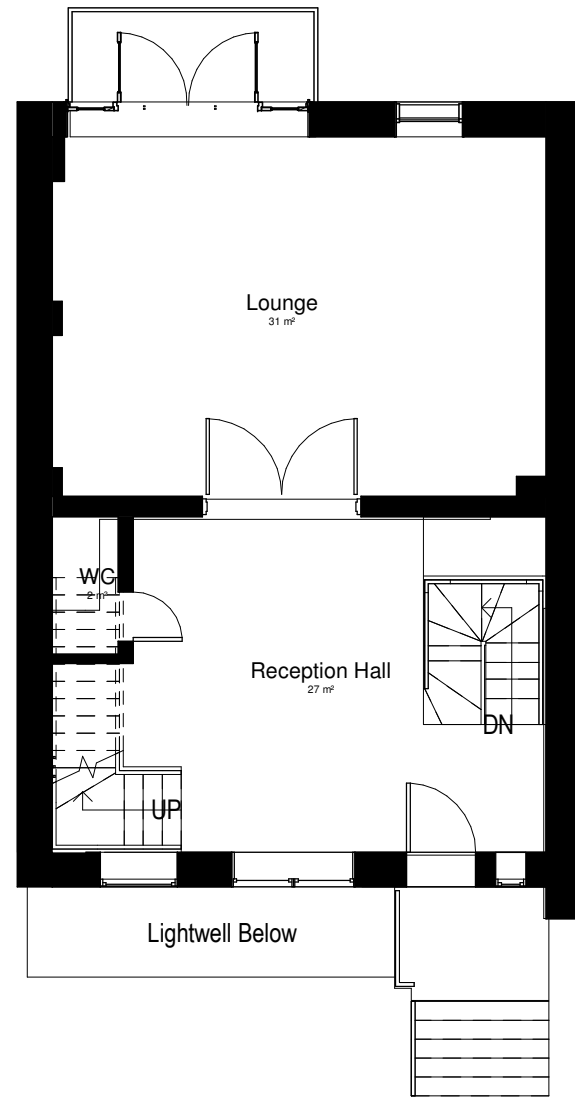

1 Existing Ground Floor Plan
1 : 100

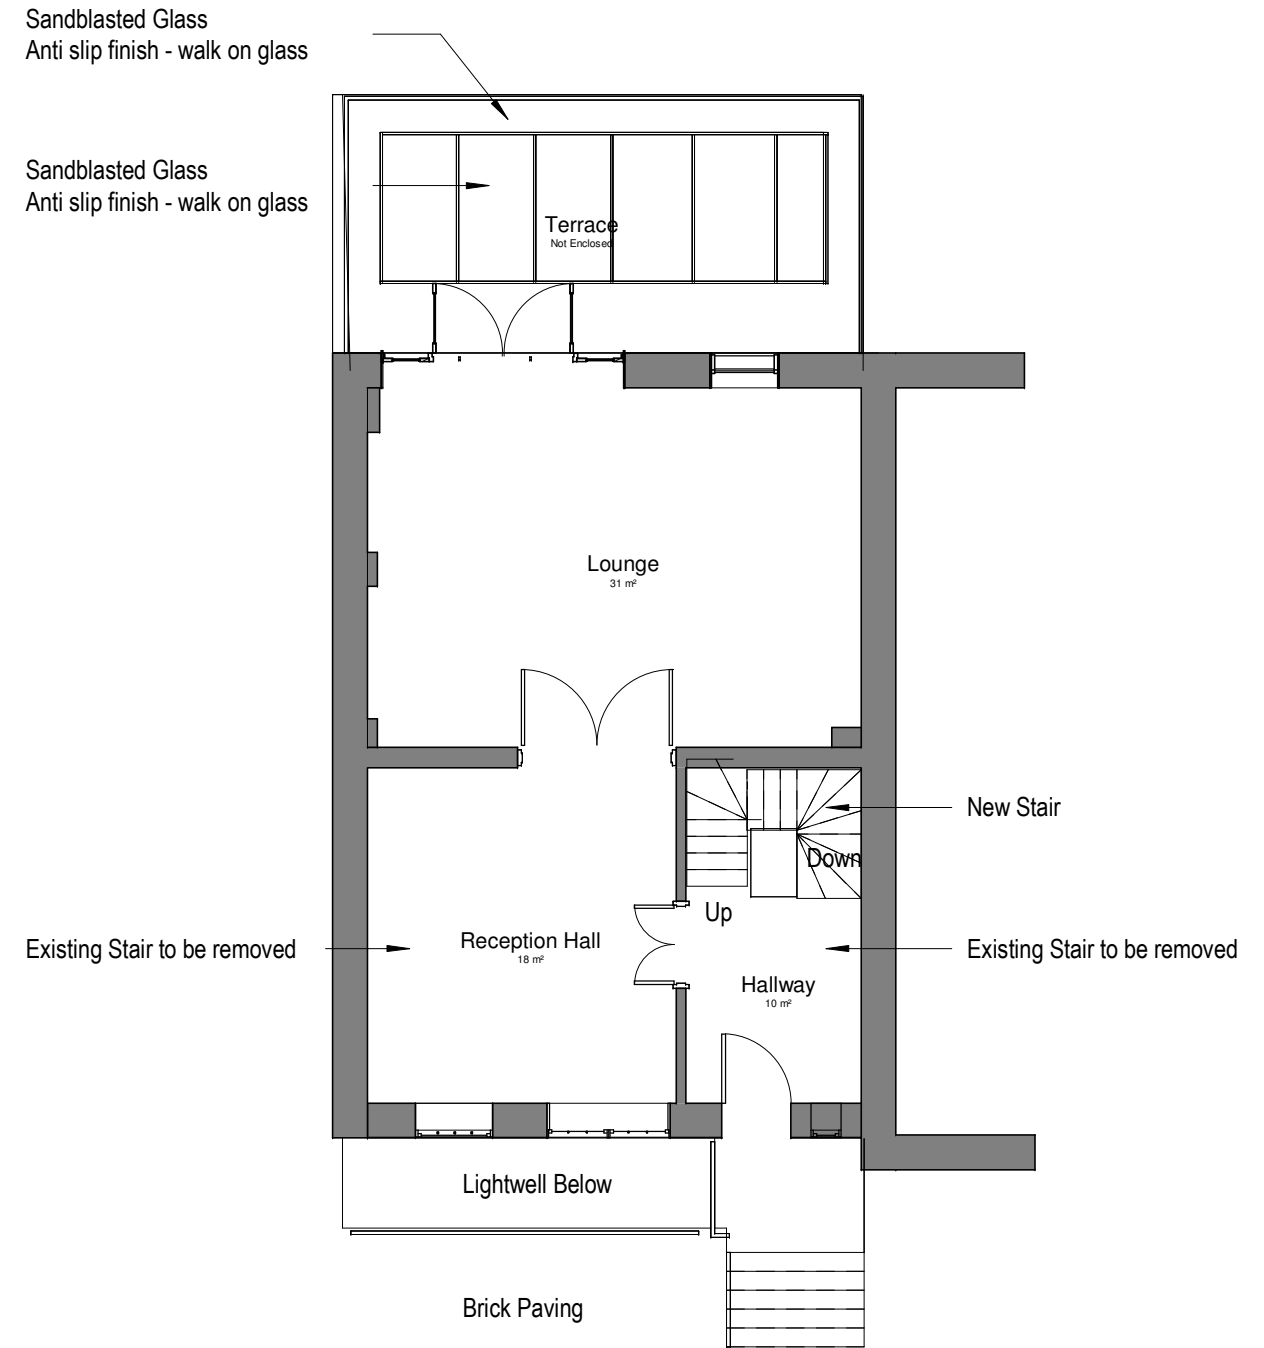

2 Proposed Ground Floor Plan
1 : 100


GAGEN HOUSE
5A GREVILLE PLACE NW6

22023-BE-00-A-101-GROUND FLOOR


DATE 05/30/22 SHEET SIZE A3 REVISION R03

bè be studio
architecture & interiors

88 Union Street London SE1 0NW
www.be-studio.co.uk contact@be-studio.co.uk (+44) 0208 0371964

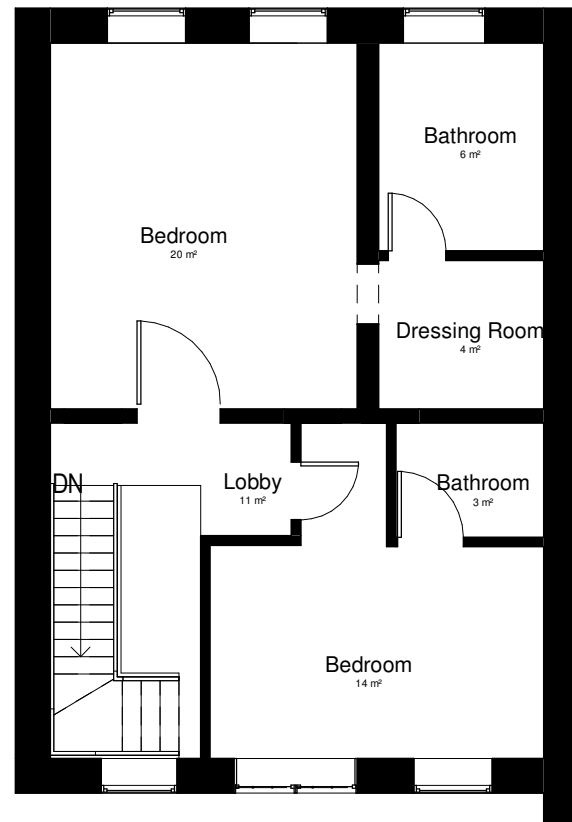

1 Existing 1st Floor
1 : 100

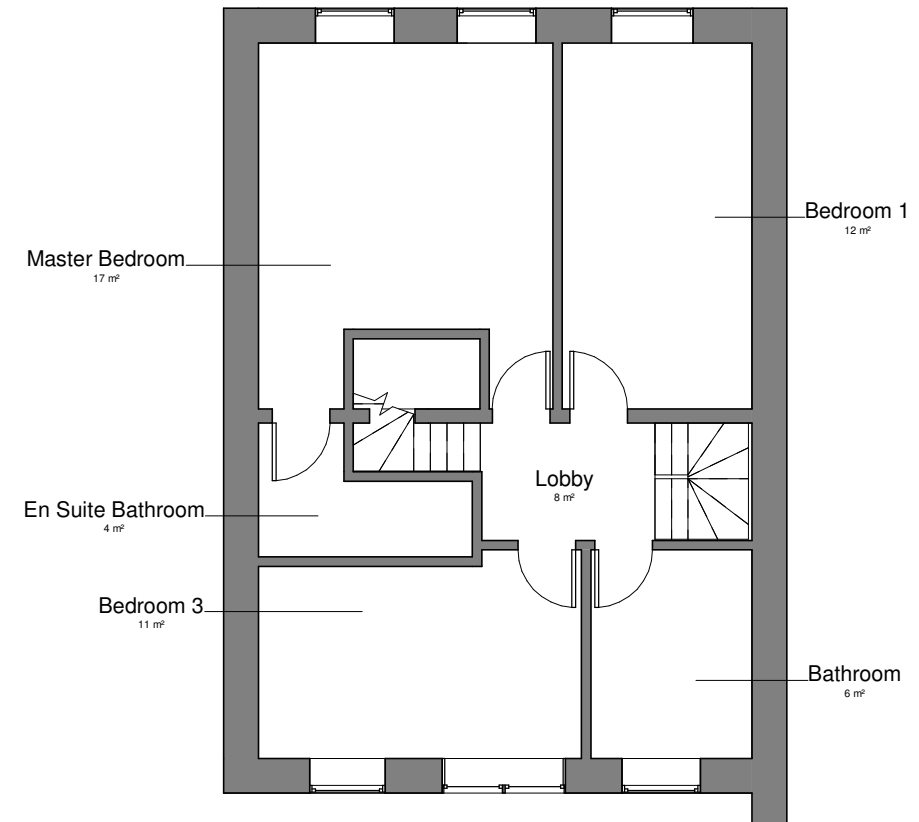

2 Proposed 1st Floor
1 : 100


GAGEN HOUSE
5A GREVILLE PLACE NW6

22023-BE-01-A-102-FIRST FLOOR


DATE 05/30/22 SHEET SIZE A3 REVISION R03

bè be studio
architecture & interiors


88 Union Street London SE1 0NW
www.be-studio.co.uk contact@be-studio.co.uk (+44) 0208 0371964

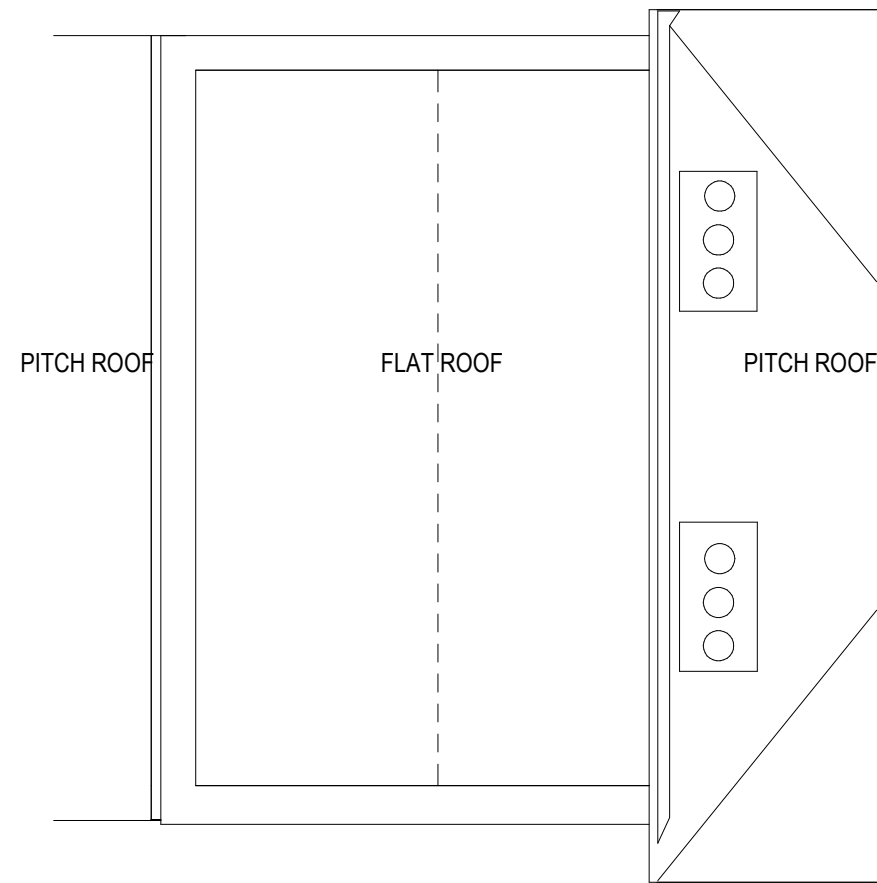

1 Existing Roof Level
1 : 100

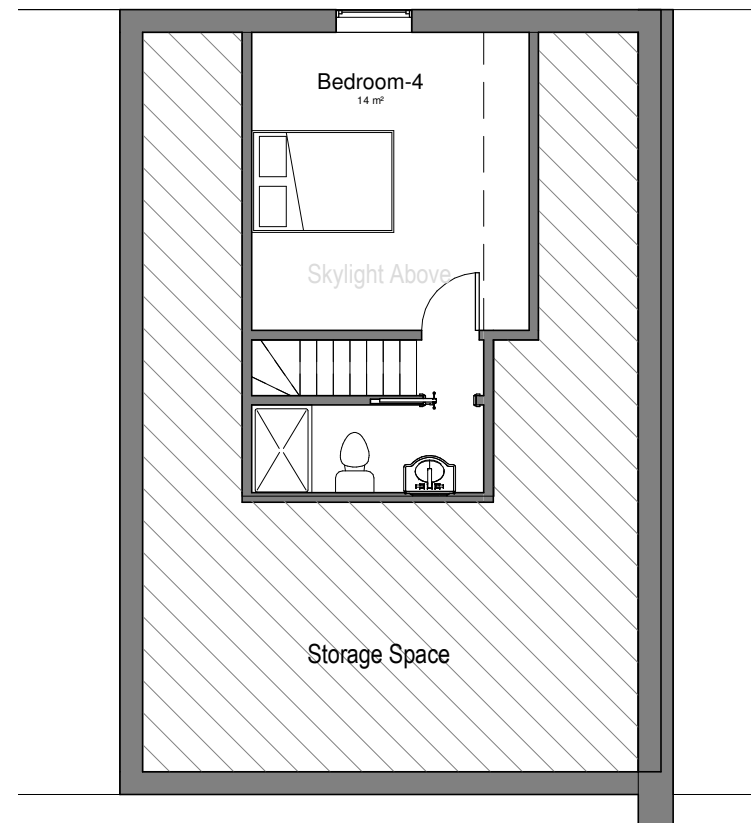

2 Proposed Roof Level
1 : 100

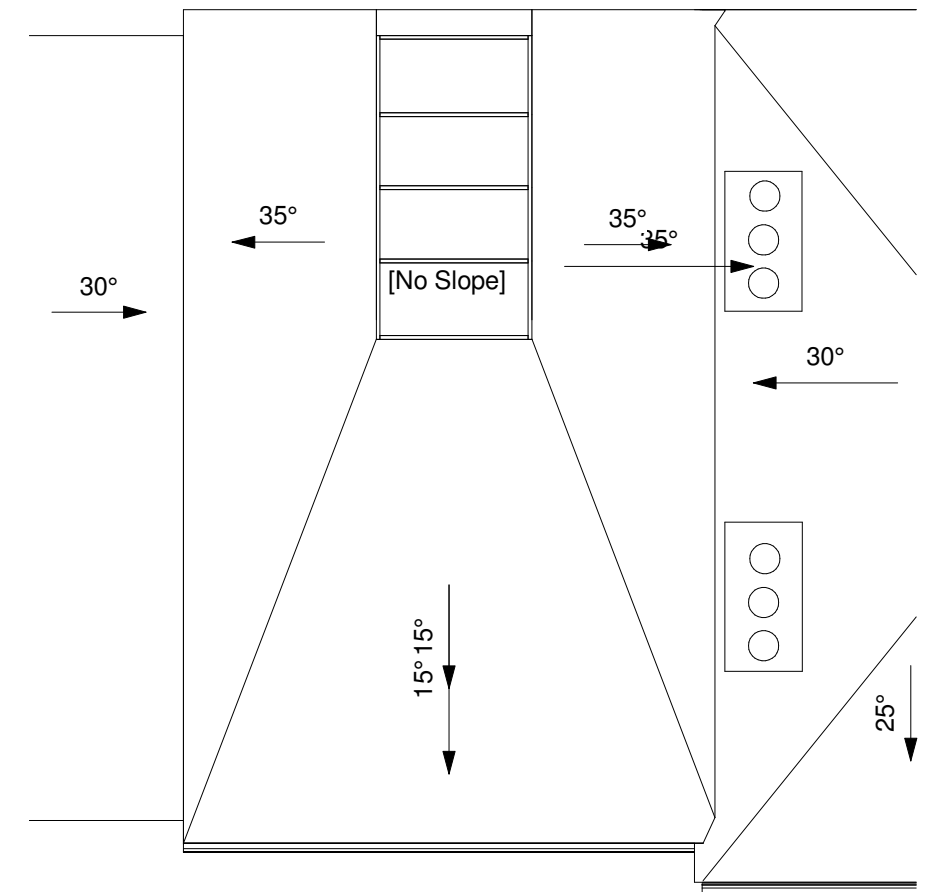

3 Proposed Upper Roof Level
1 : 100

GAGEN HOUSE
5A GREVILLE PLACE NW6

22023-BE-RF-A-103-ROOF FLOOR

DATE 05/30/22 SHEET SIZE A3 REVISION R03

bè be studio
architecture & interiors

88 Union Street London SE1 0NW
www.be-studio.co.uk contact@be-studio.co.uk (+44) 0208 0371964



1 Existing Front Elevation
1 : 100



2 Proposed Front Elevation
1 : 100


GAGEN HOUSE
5A GREVILLE PLACE NW6

22023-BE-XX-A-200-FRONT ELEVATION

DATE 04/26/22 SHEET SIZE A3 REVISION

bè be studio
architecture & interiors

88 Union Street London SE1 0NW
www.be-studio.co.uk contact@be-studio.co.uk (+44) 0208 0371964

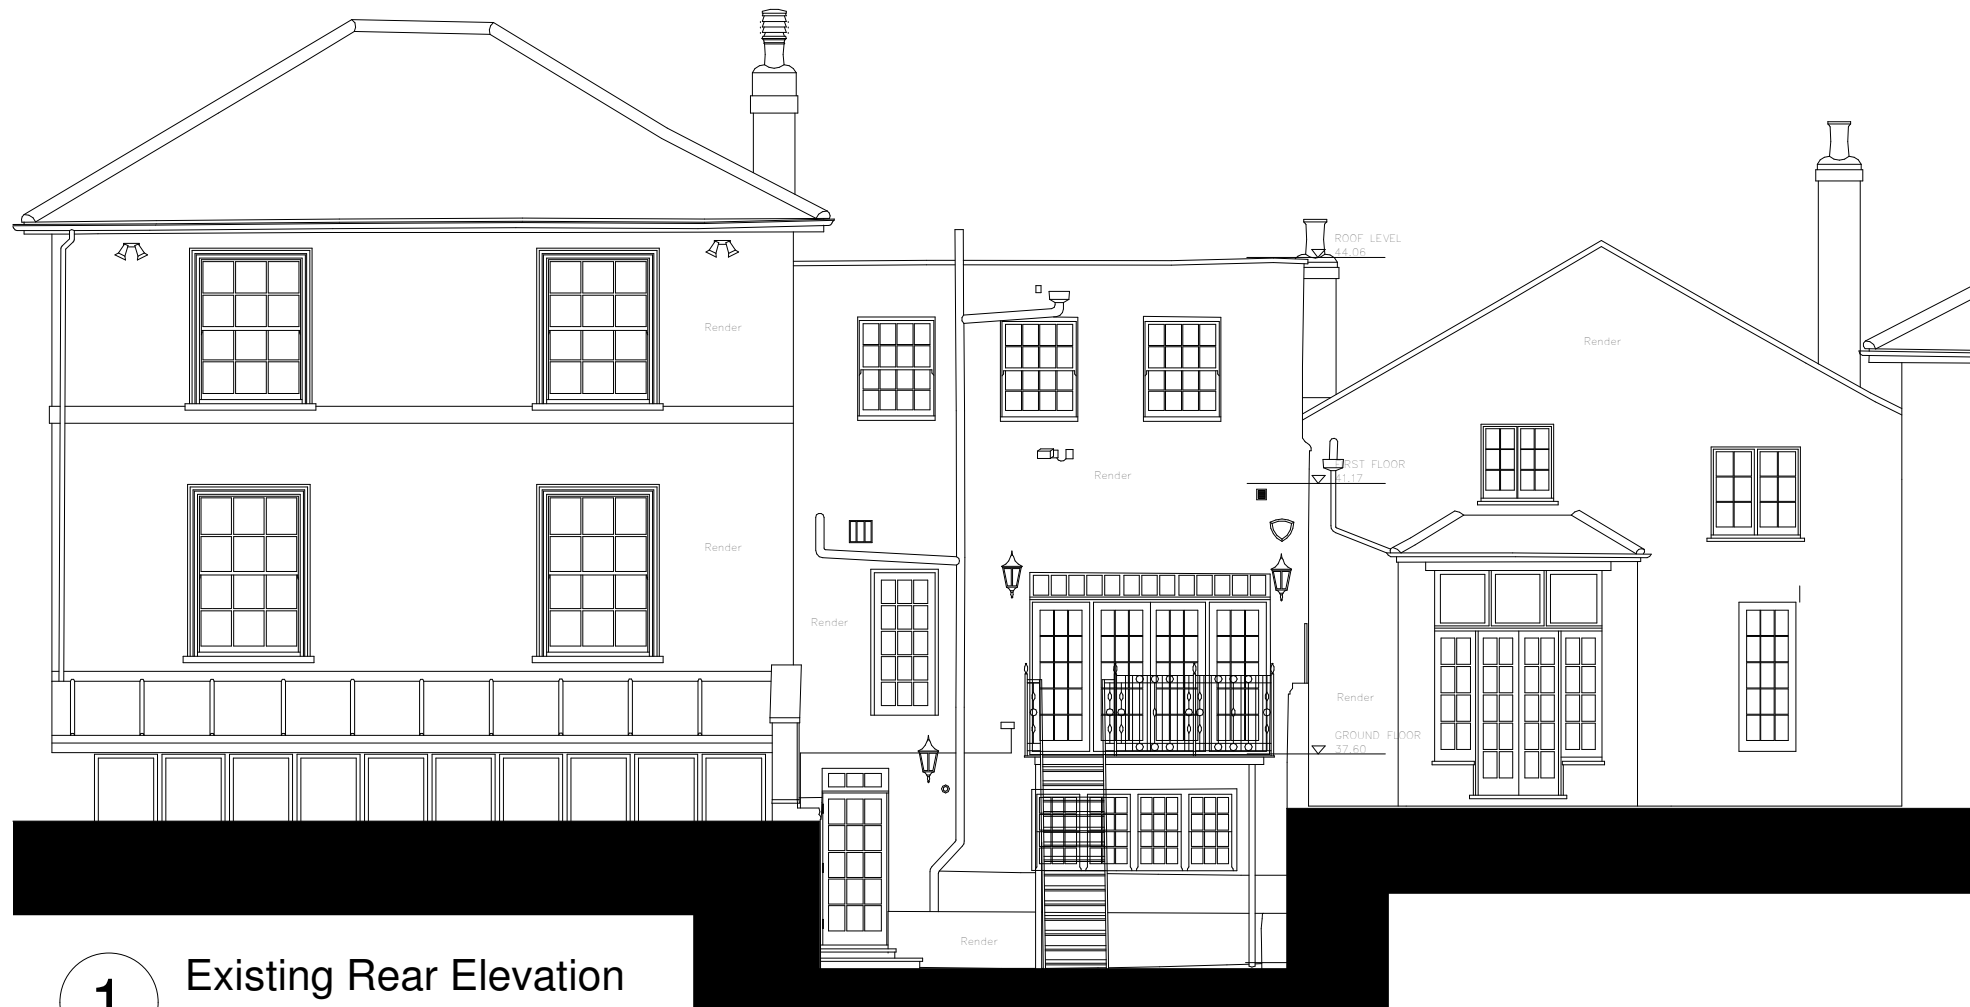

1 Existing Rear Elevation
1 : 100



2 Proposed Rear Elevation
1 : 100

GAGEN HOUSE
5A GREVILLE PLACE NW6

22023-BE-XX-A-201-REAR ELEVATION


DATE 04/26/22 SHEET SIZE A3 REVISION

bè be studio
architecture & interiors

88 Union Street London SE1 0NW
www.be-studio.co.uk contact@be-studio.co.uk (+44) 0208 0371964



1 Existing Section
1 : 100

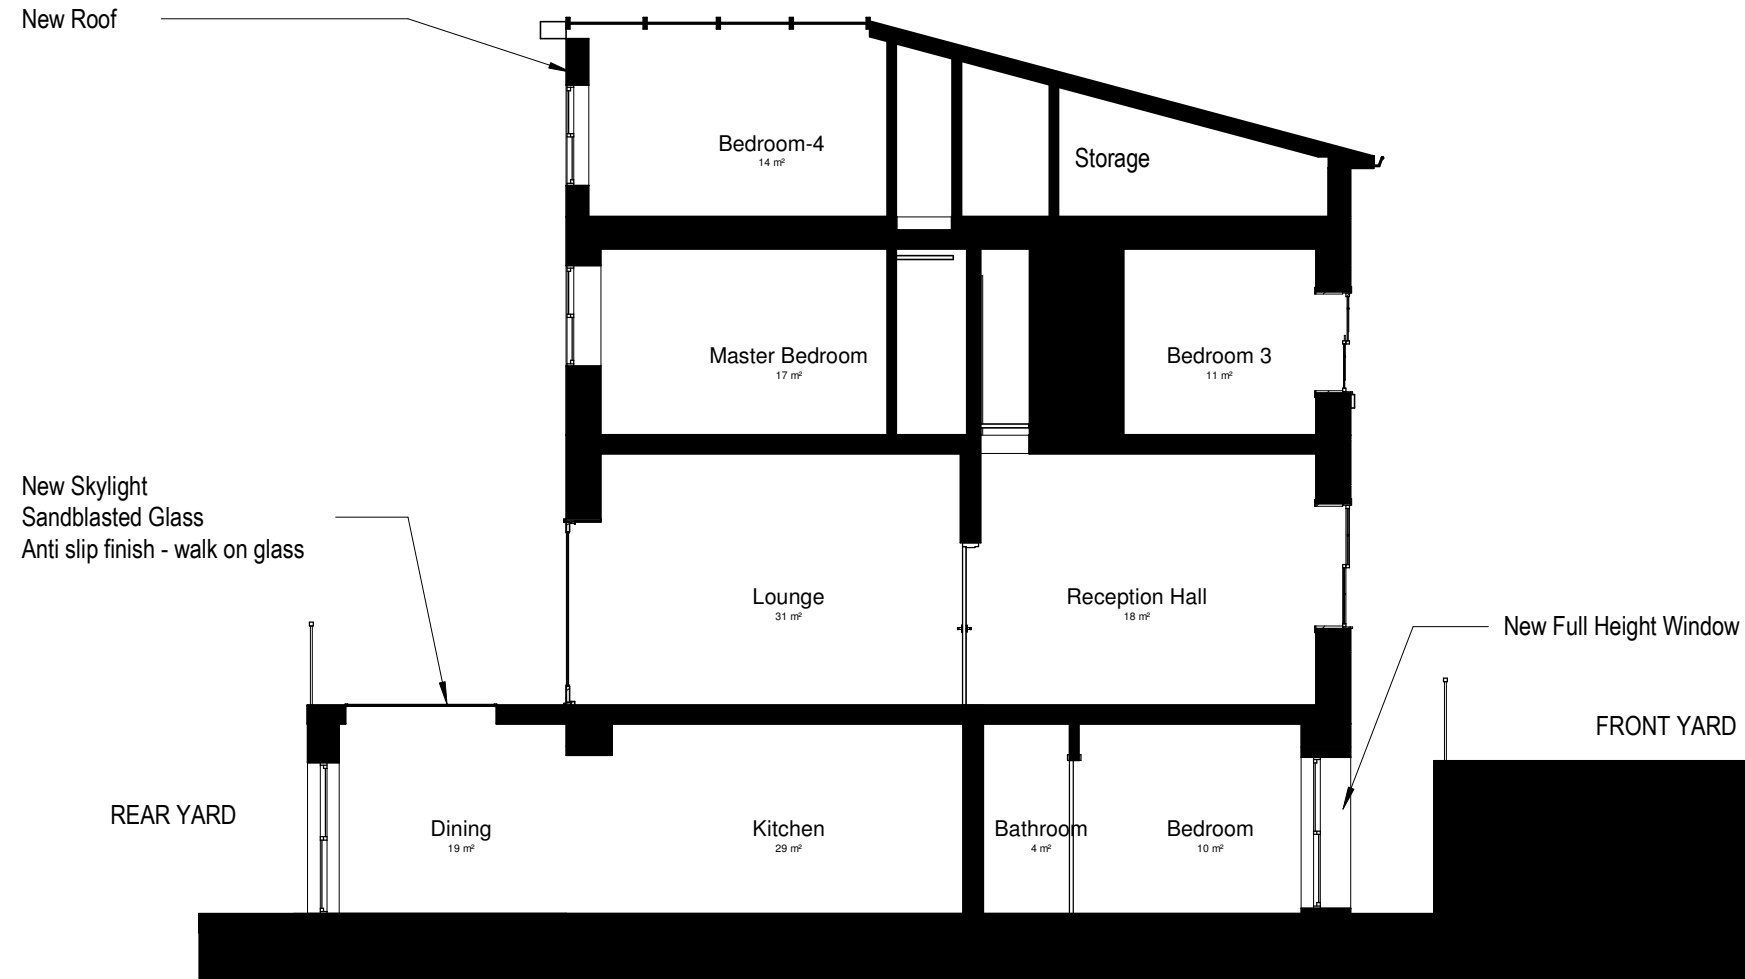

2 Proposed Section
1 : 100