



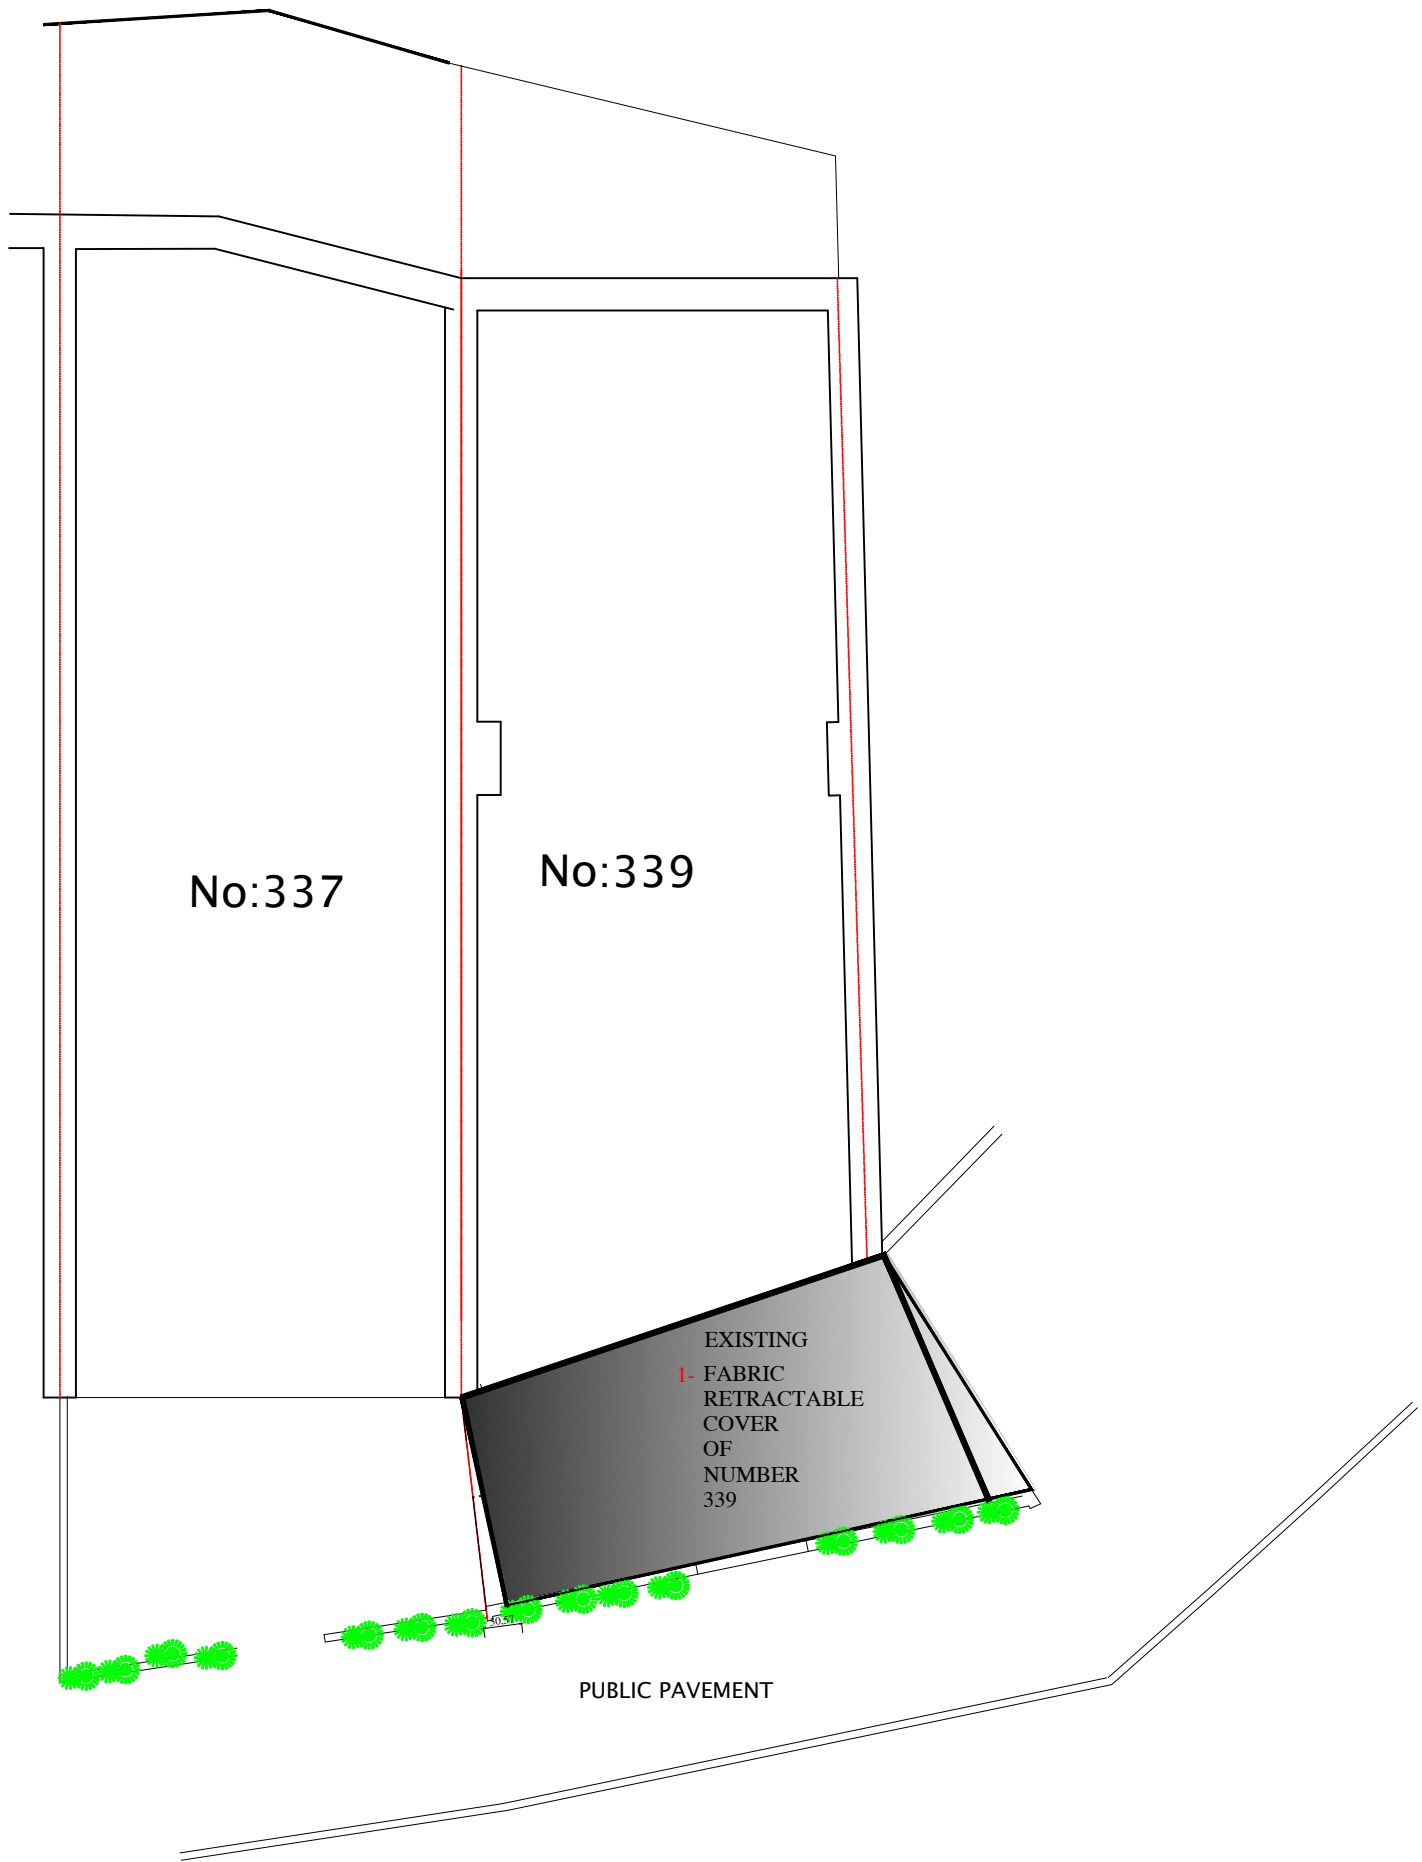

WEST END LANE

PROPOSED ROOF OF
FRONT COURT YARD
OF NUMBER 339 & 337

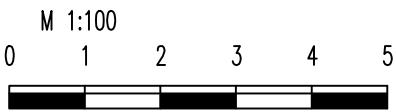

no	revision	date	control
project	337 WEST END LANE LONDON NW6 1RS		
drawing title	PROPOSED ROOF OF FRONT COURT YARD OF NUMBER 339 & 337		
scale	1/100@A3		
date	19/03/2022		
drw.no	CAN & SONER-07-PL05C		