


EUSTON STATION

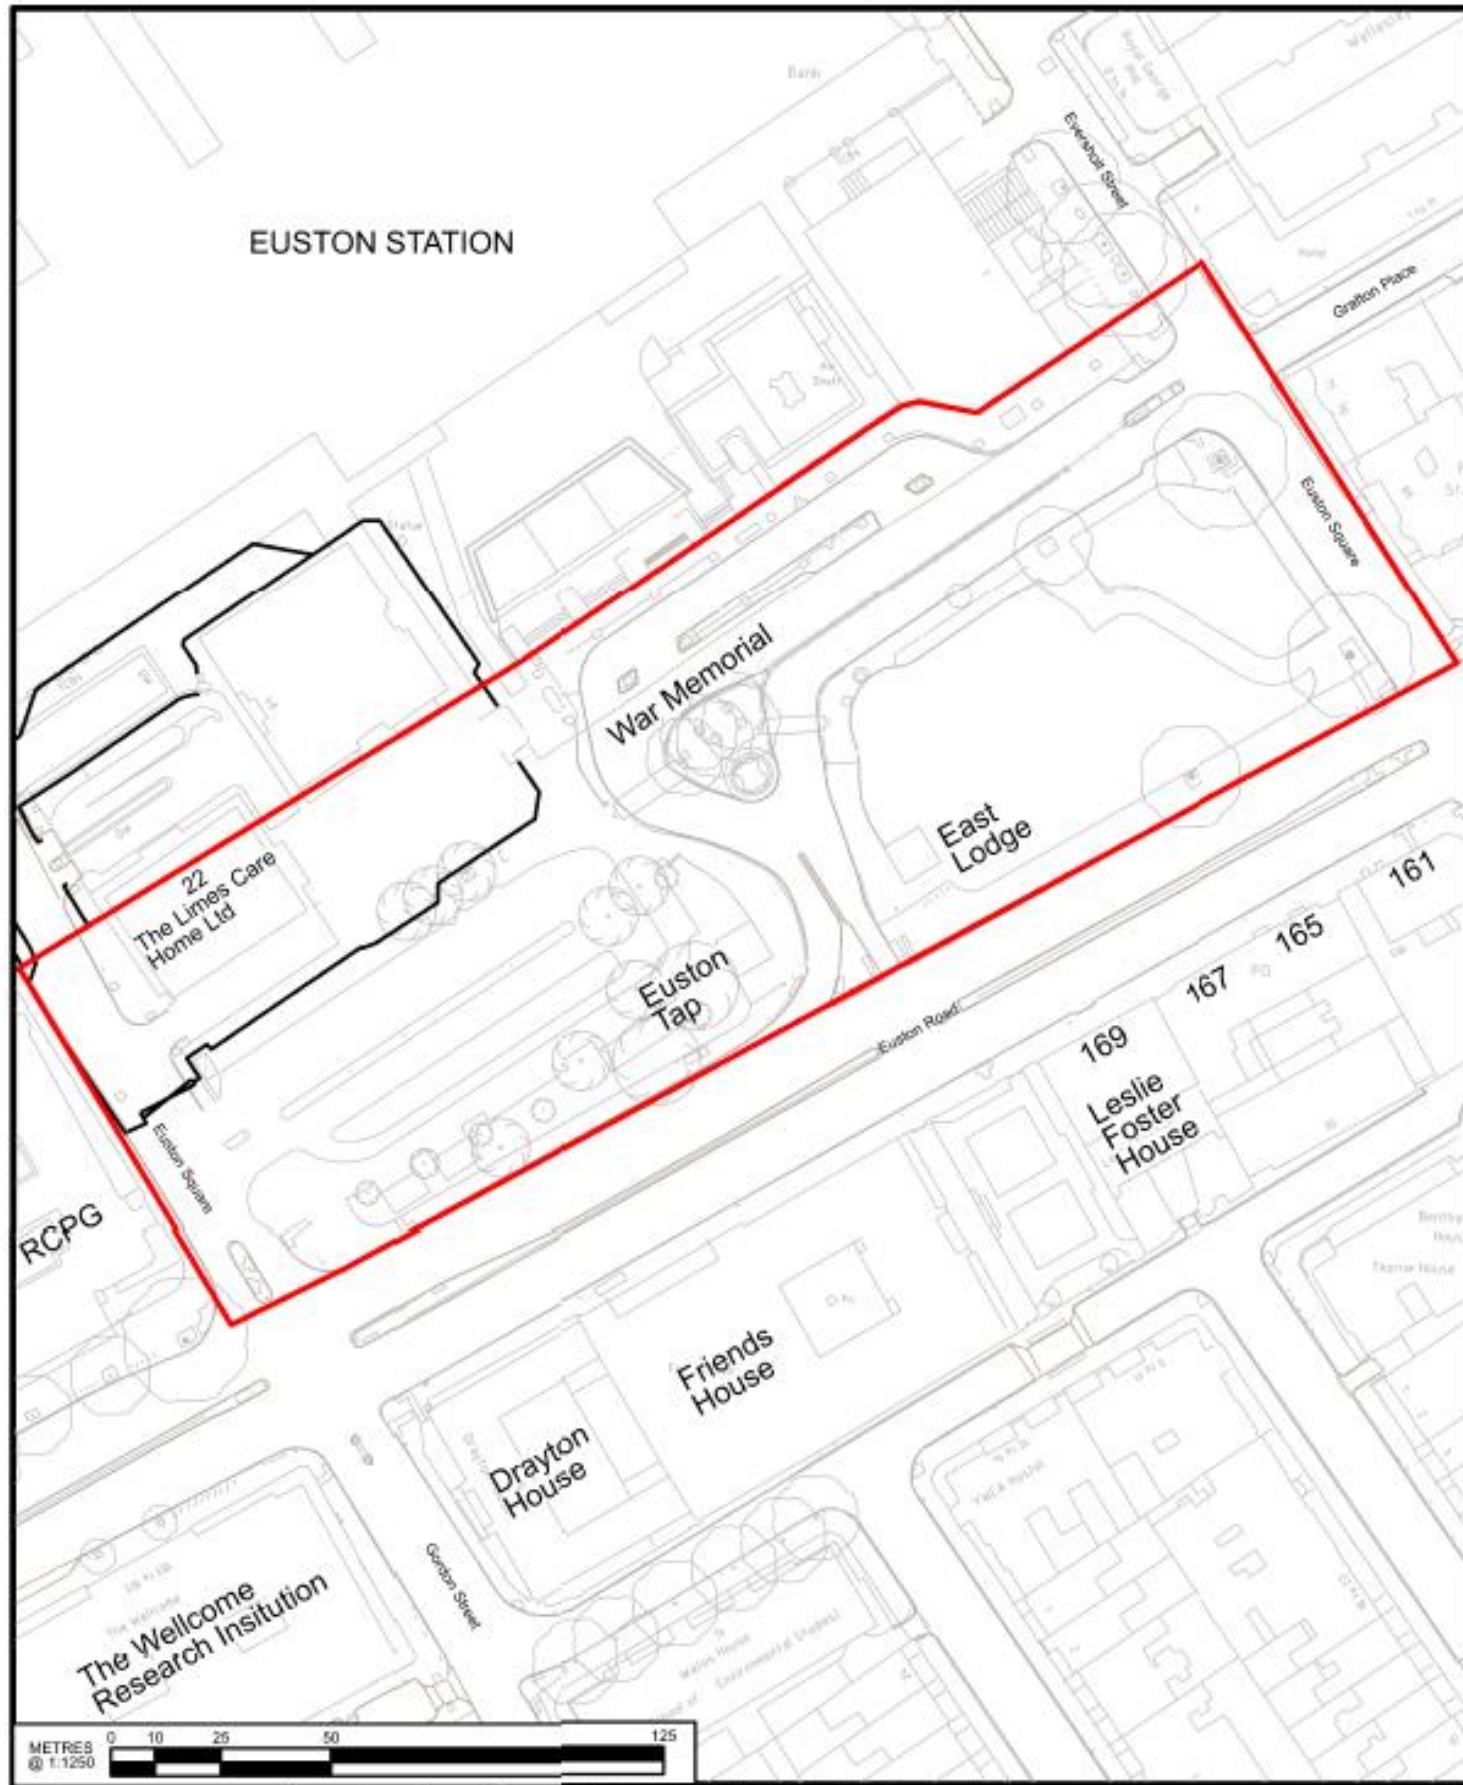

HS2

Registered in England
Registration No. 06791686
Registered office:
2 Snow Hill, Queensway,
Birmingham, B4 6QA

Official

Stage 1	Project/Contract Euston Station	Creator/Originator Mace Dragados JV	Sub Originator	
Drawing Title	Work Package Description	Discipline/Function UT - Utilities	System description	
Drawing Title ITR - Location Plan - - Snake Grid		Drawn by ----	Checked by ----	Approved by ----
		Scale 1:1250	Size A3	Suitability S0
		Rev. P01.1		
		Drawing No. 1CP01-MDS-UT-DLO-SS08_SL42-800005		