



Notes:

Any inaccuracies or errors to be reported to the architect/surveyor immediately and prior to any work commencing.
 All dimensions to be verified on site. All work to comply with British Standards Code of practice.
 All external surfaces and materials to match existing.
 This drawing and all information provided within it is the copyright of UPP Consultants Ltd. and reproduction without prior consent is strictly forbidden.

REV	No.	Description	Date
-----	-----	-------------	------

Client

The Vault

Project Address

18 Greville Street, Holborn, London EC1N 8SQ

Dwg No

18 GV-A-02-001

Drawing

Proposed Visualization

Reason for Issue

For Planning

Issue Date

04/08/2020

Drawn by

M.V.

Scale

@ A3





Notes:

Any inaccuracies or errors to be reported to the architect/surveyor immediately and prior to any work commencing.
 All dimensions to be verified on site. All work to comply with British Standards Code of practice.
 All external surfaces and materials to match existing.
 This drawing and all information provided within it is the copyright of UPP Consultants Ltd. and reproduction without prior consent is strictly forbidden.

REV	No.	Description	Date
-----	-----	-------------	------

Client

The Vault

Project Address

18 Greville Street, Holborn, London EC1N 8SQ

Dwg No

18 GV-A-02-002

Drawing

Proposed Visualisation

Reason for Issue

For Planning

Issue Date

04/08/2020


Drawn by

M.V.

Scale

@ A3



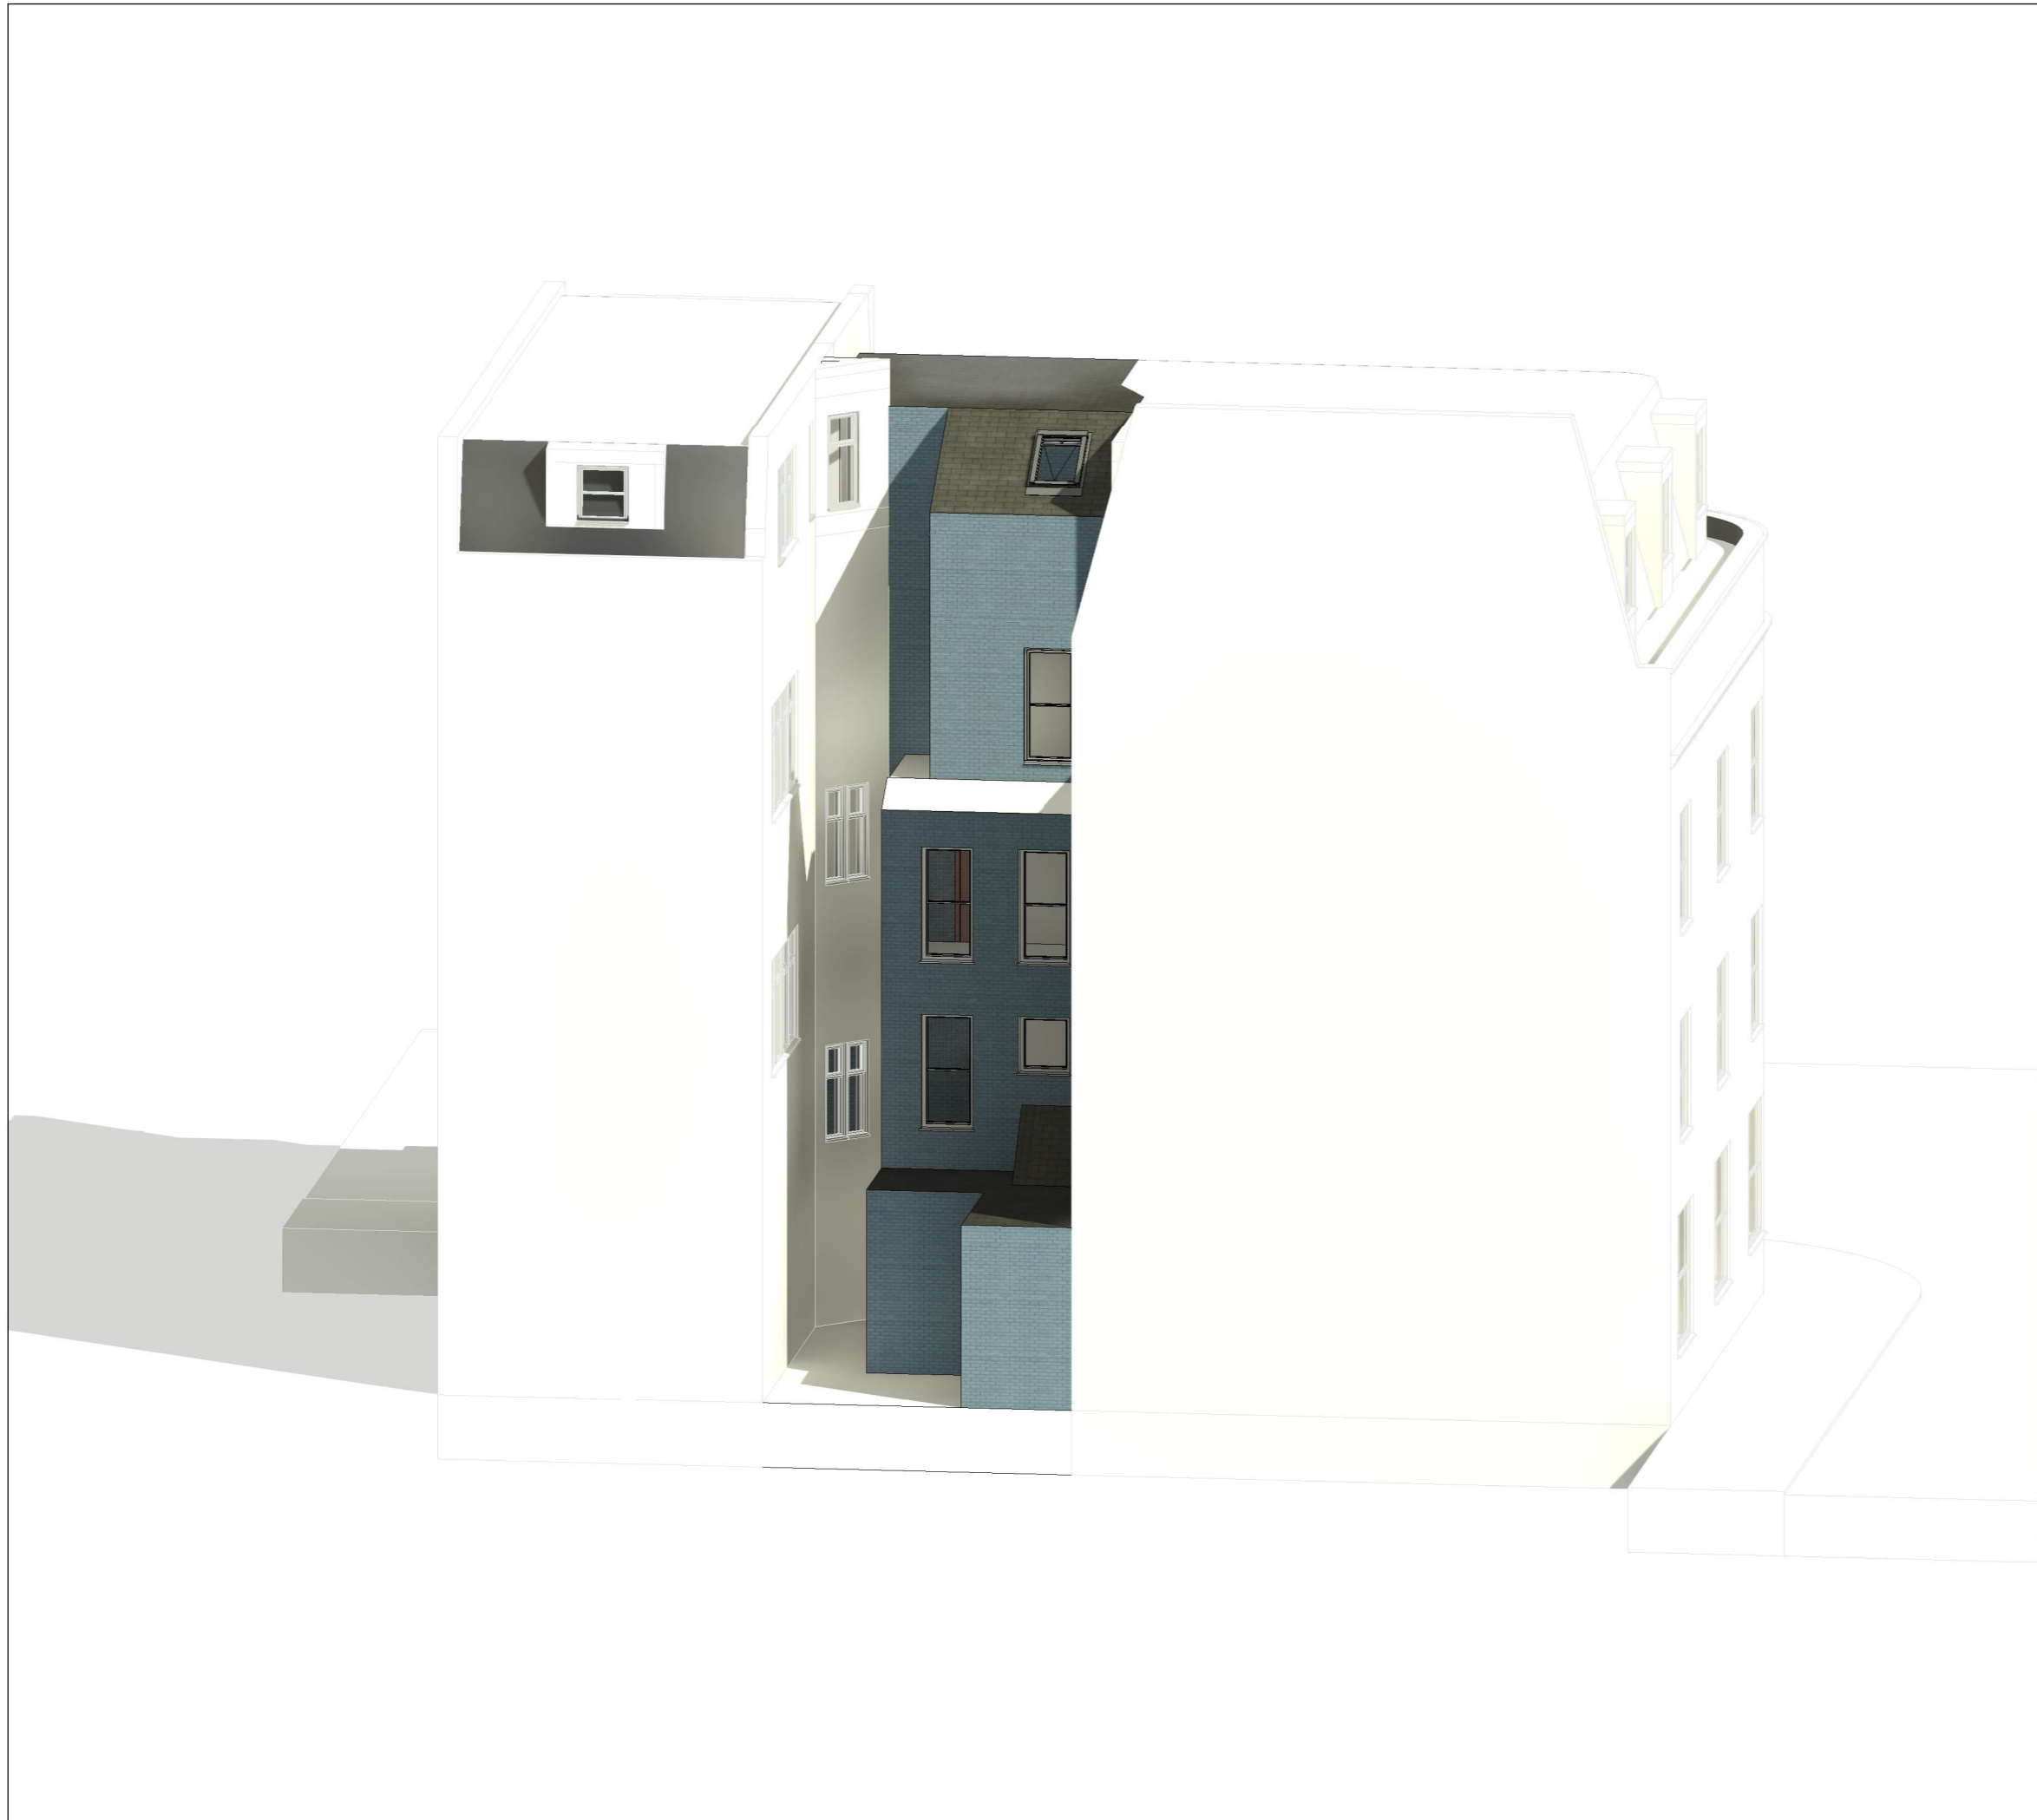

Notes:

Any inaccuracies or errors to be reported to the architect/surveyor immediately and prior to any work commencing.
All dimensions to be verified on site. All work to comply with British Standards Code of practice.
All external surfaces and materials to match existing.
This drawing and all information provided within it is the copyright of UPP Consultants Ltd. and reproduction without prior consent is strictly forbidden.

REV	No.	Description	Date
-----	-----	-------------	------

Client

The Vault

Project Address

18 Greville Street, Holborn, London EC1N 8SQ

Dwg No

18 GV-A-02-003

Drawing

Proposed Visualisation

Reason for Issue

For Planning

Issue Date

04/08/2020

Drawn by

M.V.

Scale

@ A3



Key

- Boundary Line
- Demolished



Rev No.	Date	Description
---------	------	-------------


Notes:

Any inaccuracies or errors to be reported to the architect/surveyor immediately and prior to any work commencing. All dimensions to be verified on site. All work to comply with British Standards Code of practice. All external surfaces and materials to match existing. This drawing and all information provided within it is the copyright of UPP Consultants Ltd. and reproduction without prior consent is strictly forbidden.

Dwg No	18 CV-A-03-101	Drawn	M.V.
--------	----------------	-------	------

Drawing	Proposed Ground Floor	Checked	E.A.
---------	-----------------------	---------	------

Scale	1:100 @ A3	Issue Date	04/08/2020
-------	------------	------------	------------

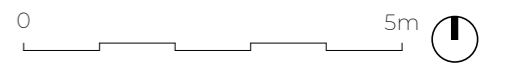

Project Address
18 Greville Street, Holborn, London EC1N 8SQ


Client	The Vault	Status	For Planning
--------	-----------	--------	--------------

www.upp-planning.co.uk
info@upp-planning.co.uk
0208 202 9996
Atrium, Stables Market,
Chalk Farm Road, London,
NW1 8AH



Key

- Boundary Line
- Demolished

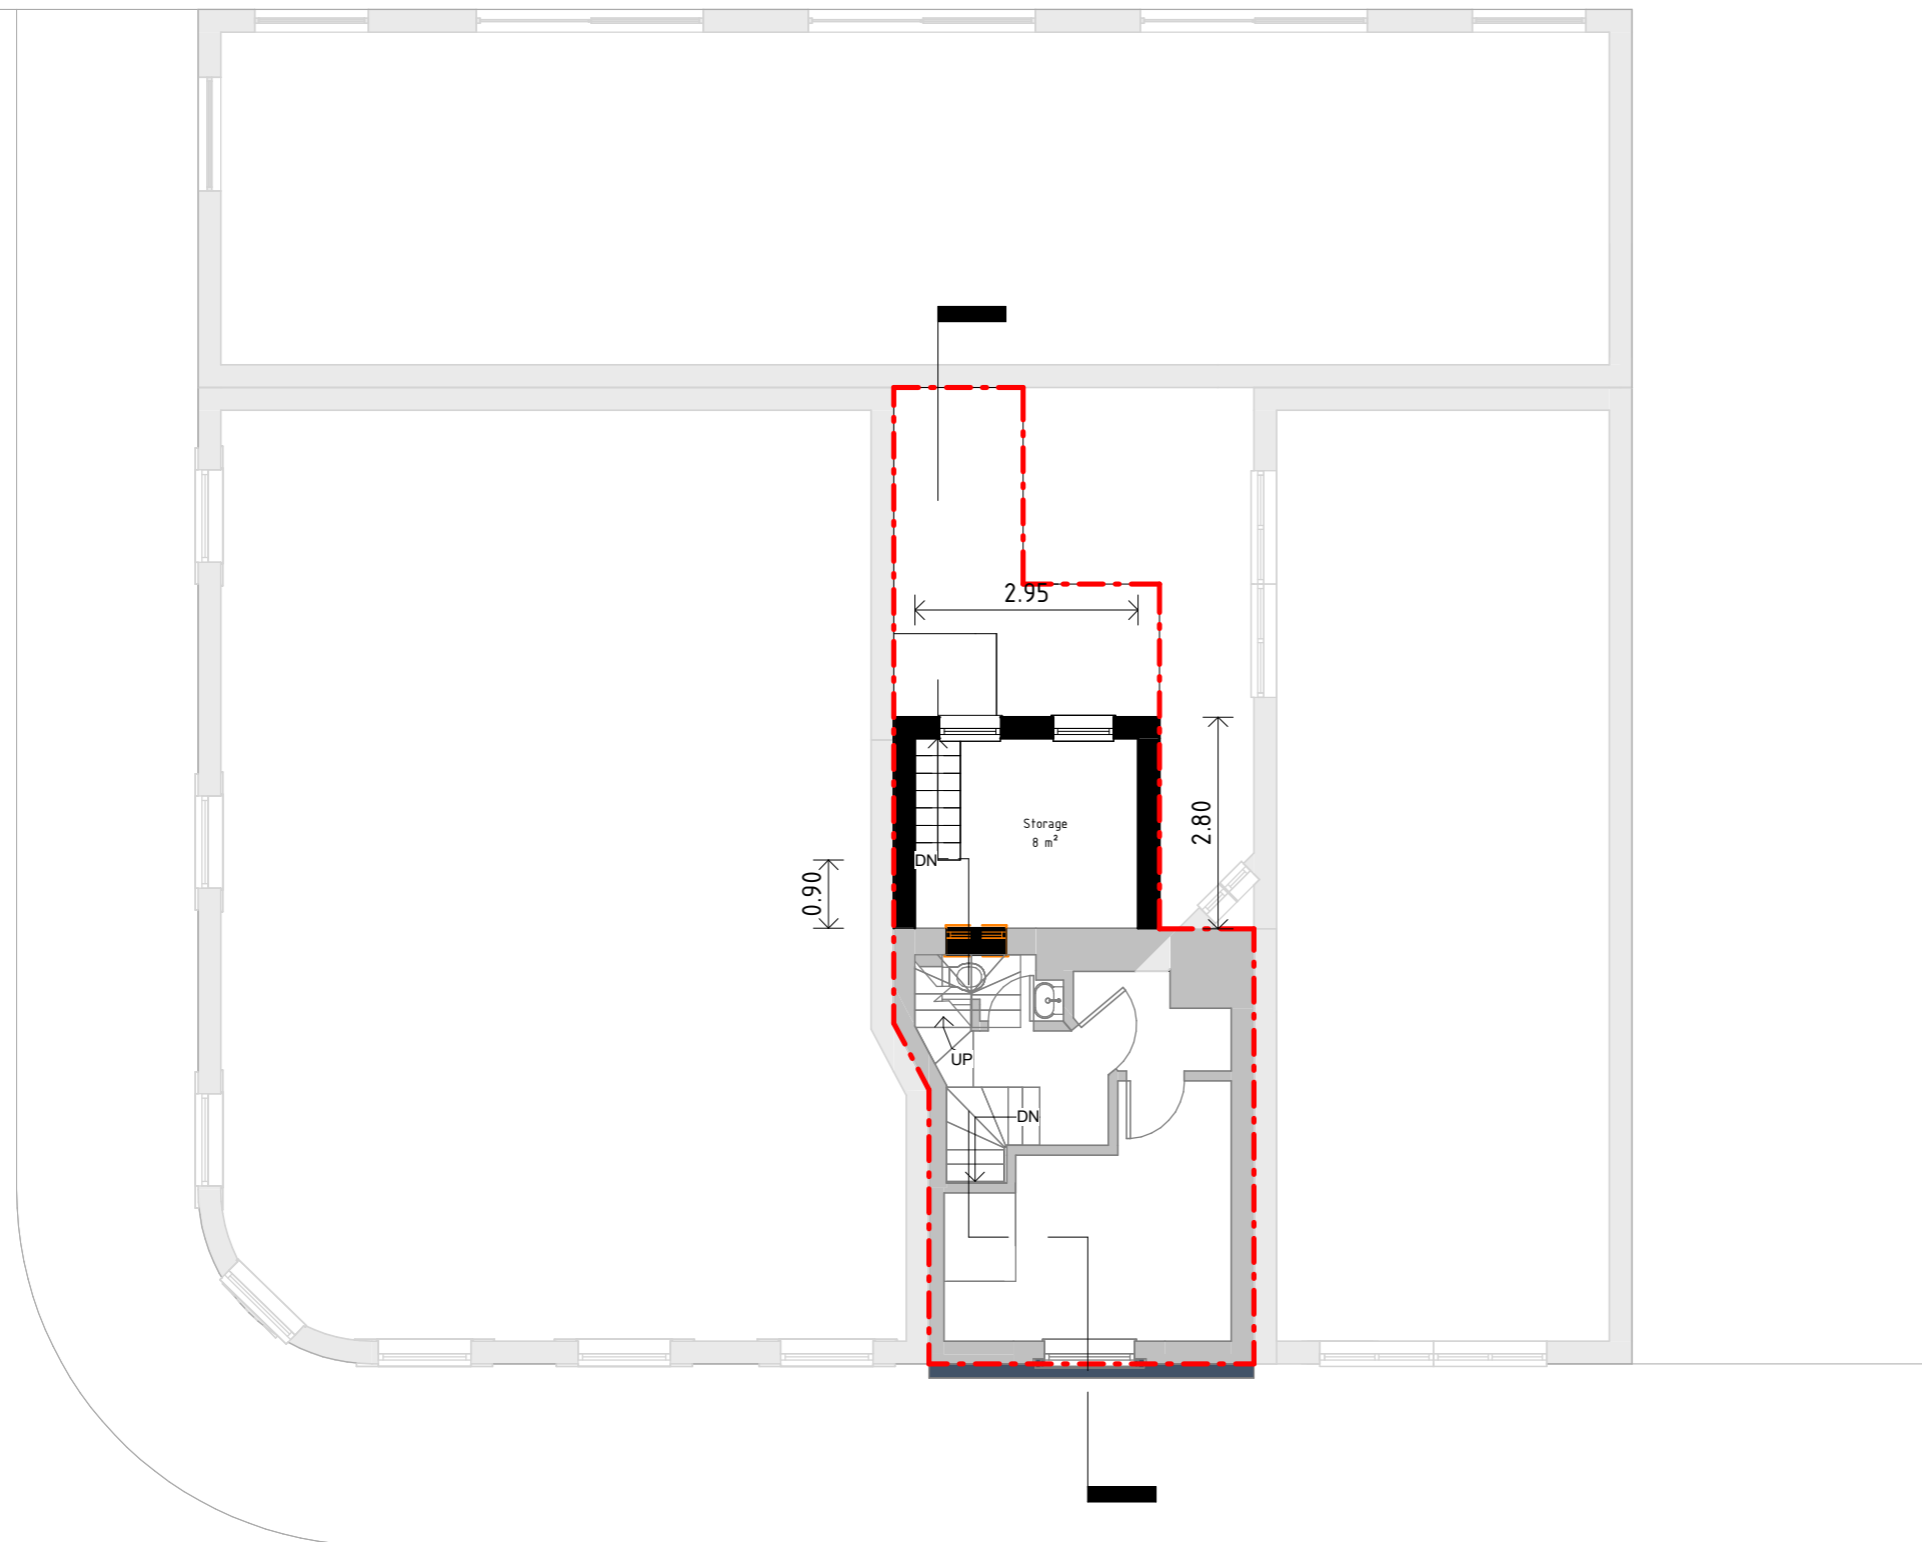

Rev No.	Date	Description
---------	------	-------------

Notes:

Any inaccuracies or errors to be reported to the architect/surveyor immediately and prior to any work commencing. All dimensions to be verified on site. All work to comply with British Standards Code of practice. All external surfaces and materials to match existing. This drawing and all information provided within it is the copyright of UPP Consultants Ltd. and reproduction without prior consent is strictly forbidden.

Dwg No	Drawn
18 GV-A-03-102	M.V.

Drawing	Checked
Proposed First Floor	E.A.

Scale	Issue Date
1:100 @ A3	04/08/2020



Project Address
18 Greville Street, Holborn, London EC1N 8SQ

Client	Status
The Vault	For Planning

www.upp-planning.co.uk
info@upp-planning.co.uk
0208 202 9996
Atrium, Stables Market,
Chalk Farm Road, London,
NW1 8AH



Key

- Boundary Line
- Demolished



Rev No.	Date	Description
---------	------	-------------

Notes:

Any inaccuracies or errors to be reported to the architect/surveyor immediately and prior to any work commencing. All dimensions to be verified on site. All work to comply with British Standards Code of practice. All external surfaces and materials to match existing. This drawing and all information provided within it is the copyright of UPP Consultants Ltd. and reproduction without prior consent is strictly forbidden.

Dwg No	Drawn
18 GV-A-03-103	M.V.

Drawing	Checked
Proposed Second Floor	E.A.

Scale	Issue Date
1:100 @ A3	04/08/2020



Project Address
18 Greville Street, Holborn, London EC1N 8SQ


Client	Status
The Vault	For Planning

www.upp-planning.co.uk
info@upp-planning.co.uk
0208 202 9996
Atrium, Stables Market,
Chalk Farm Road, London,
NW1 8AH



Key

- Boundary Line
- - - Demolished

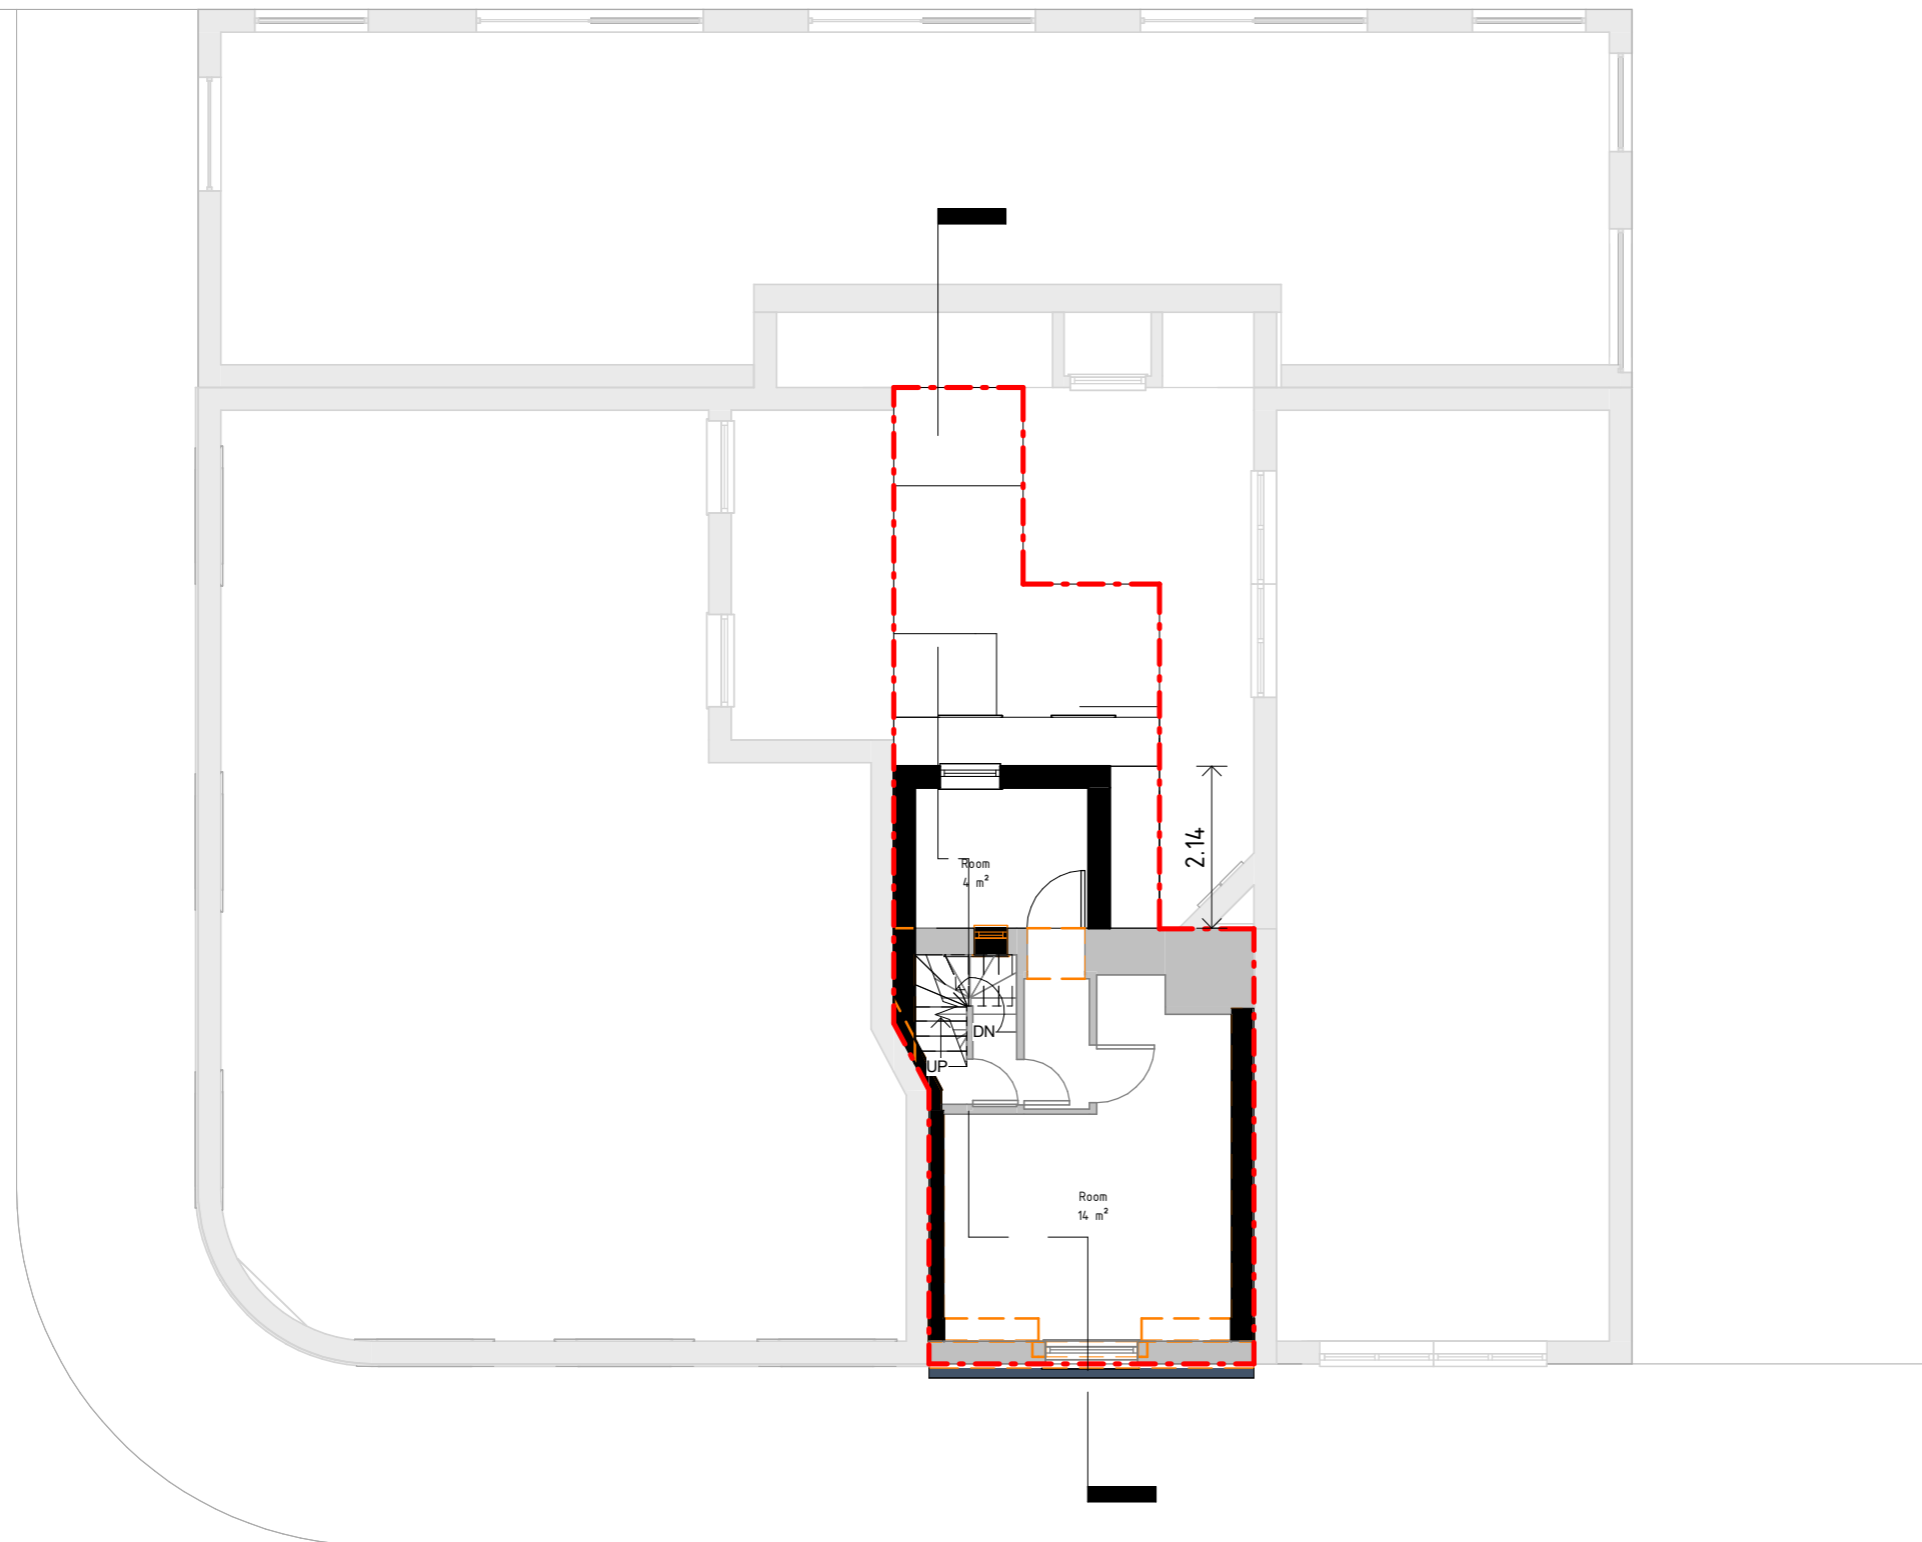

Rev No.	Date	Description
---------	------	-------------

Notes:

Any inaccuracies or errors to be reported to the architect/surveyor immediately and prior to any work commencing. All dimensions to be verified on site. All work to comply with British Standards Code of practice. All external surfaces and materials to match existing. This drawing and all information provided within it is the copyright of UPP Consultants Ltd. and reproduction without prior consent is strictly forbidden.

Dwg No	Drawn
18 CV-A-03-104	M.V.

Drawing	Checked
Proposed Third Floor	E.A.

Scale	Issue Date
1:100 @ A3	04/08/2020



Project Address
18 Greville Street, Holborn, London EC1N 8SQ


Client	Status
The Vault	For Planning

www.upp-planning.co.uk
info@upp-planning.co.uk
0208 202 9996
Atrium, Stables Market,
Chalk Farm Road, London,
NW1 8AH



Key

- Boundary Line
- Demolished

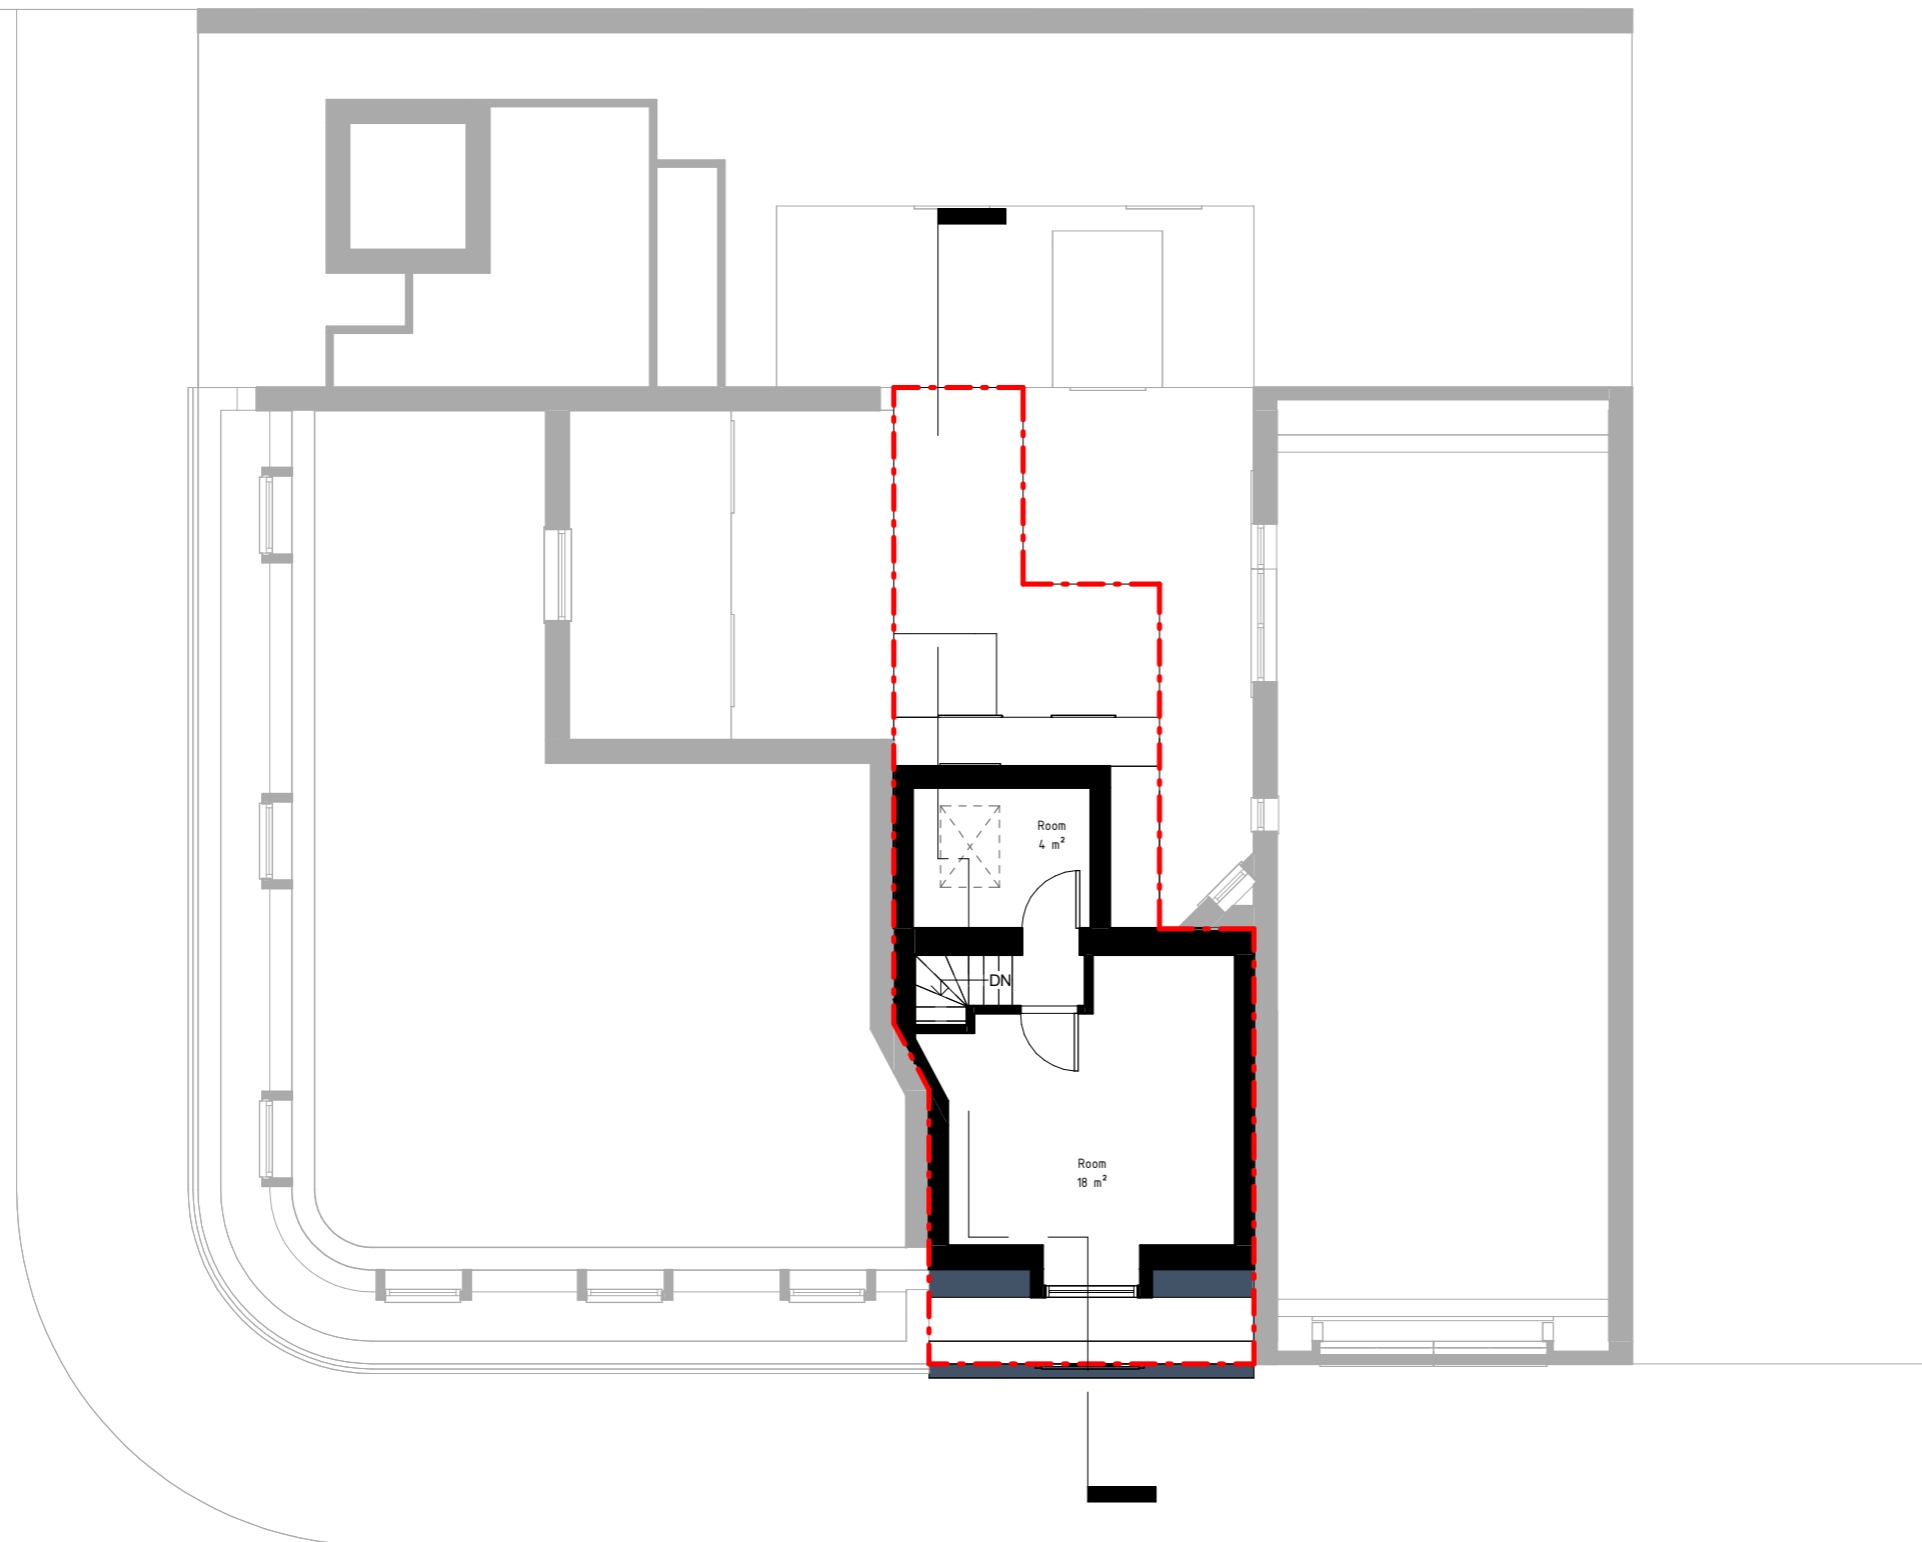

Rev No.	Date	Description
---------	------	-------------


Notes:

Any inaccuracies or errors to be reported to the architect/surveyor immediately and prior to any work commencing. All dimensions to be verified on site. All work to comply with British Standards Code of practice. All external surfaces and materials to match existing. This drawing and all information provided within it is the copyright of UPP Consultants Ltd. and reproduction without prior consent is strictly forbidden.

Dwg No	Drawn
18 GV-A-03-105	M.V.

Drawing	Checked
Proposed Fourth Floor	E.A.

Scale	Issue Date
1:100 @ A3	04/08/2020

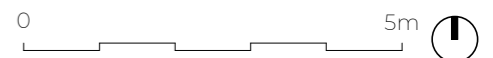

Project Address
18 Greville Street, Holborn, London EC1N 8SQ


Client	Status
The Vault	For Planning

www.upp-planning.co.uk
info@upp-planning.co.uk
0208 202 9996
Atrium, Stables Market,
Chalk Farm Road, London,
NW1 8AH



Key

- Boundary Line
- Demolished

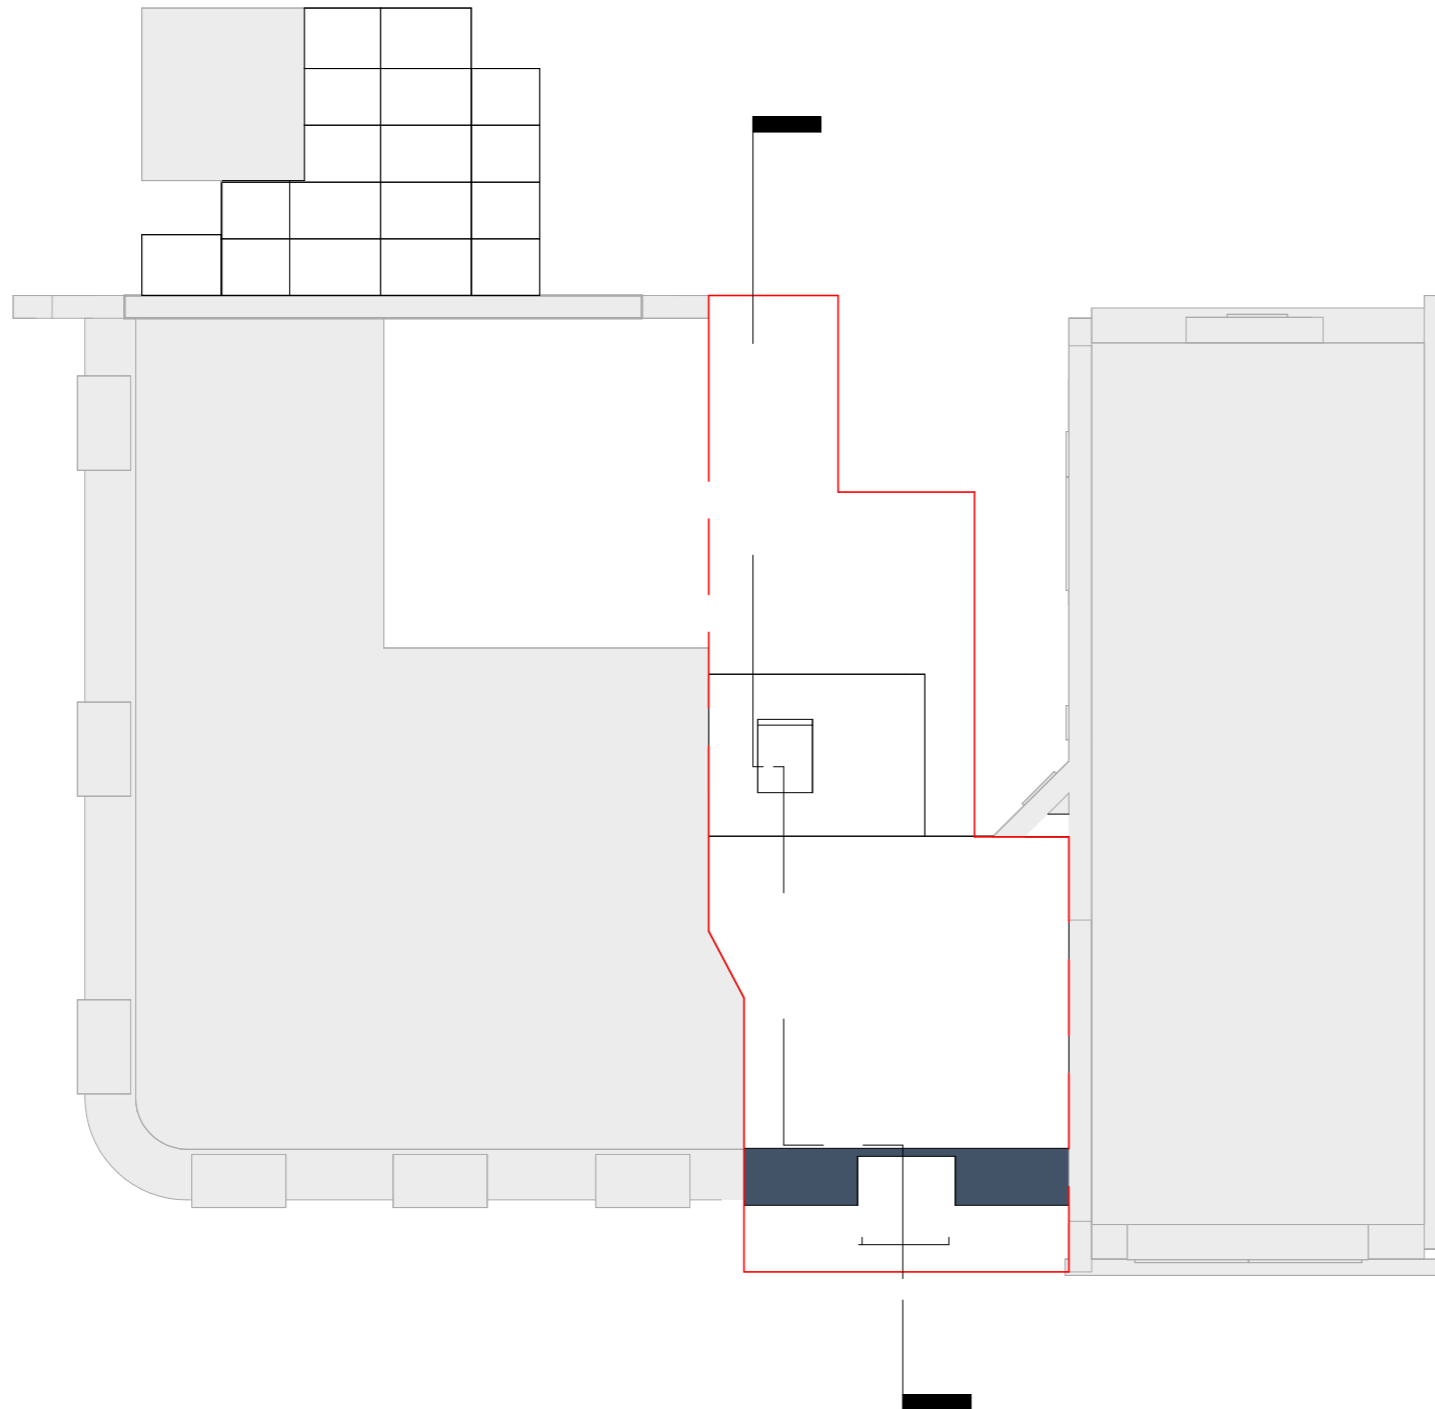

Rev No.	Date	Description
---------	------	-------------


Notes:

Any inaccuracies or errors to be reported to the architect/surveyor immediately and prior to any work commencing. All dimensions to be verified on site. All work to comply with British Standards Code of practice. All external surfaces and materials to match existing. This drawing and all information provided within it is the copyright of UPP Consultants Ltd. and reproduction without prior consent is strictly forbidden.

Dwg No	Drawn
18 CV-A-03-106	M.V.

Drawing	Checked
Proposed Roof	E.A.

Scale	Issue Date
1:100 @ A3	04/08/2020

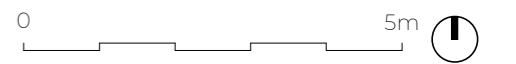


Project Address
18 Greville Street, Holborn, London EC1N 8SQ

Client	Status
The Vault	For Planning

www.upp-planning.co.uk
info@upp-planning.co.uk
0208 202 9996
Atrium, Stables Market,
Chalk Farm Road, London,
NW1 8AH



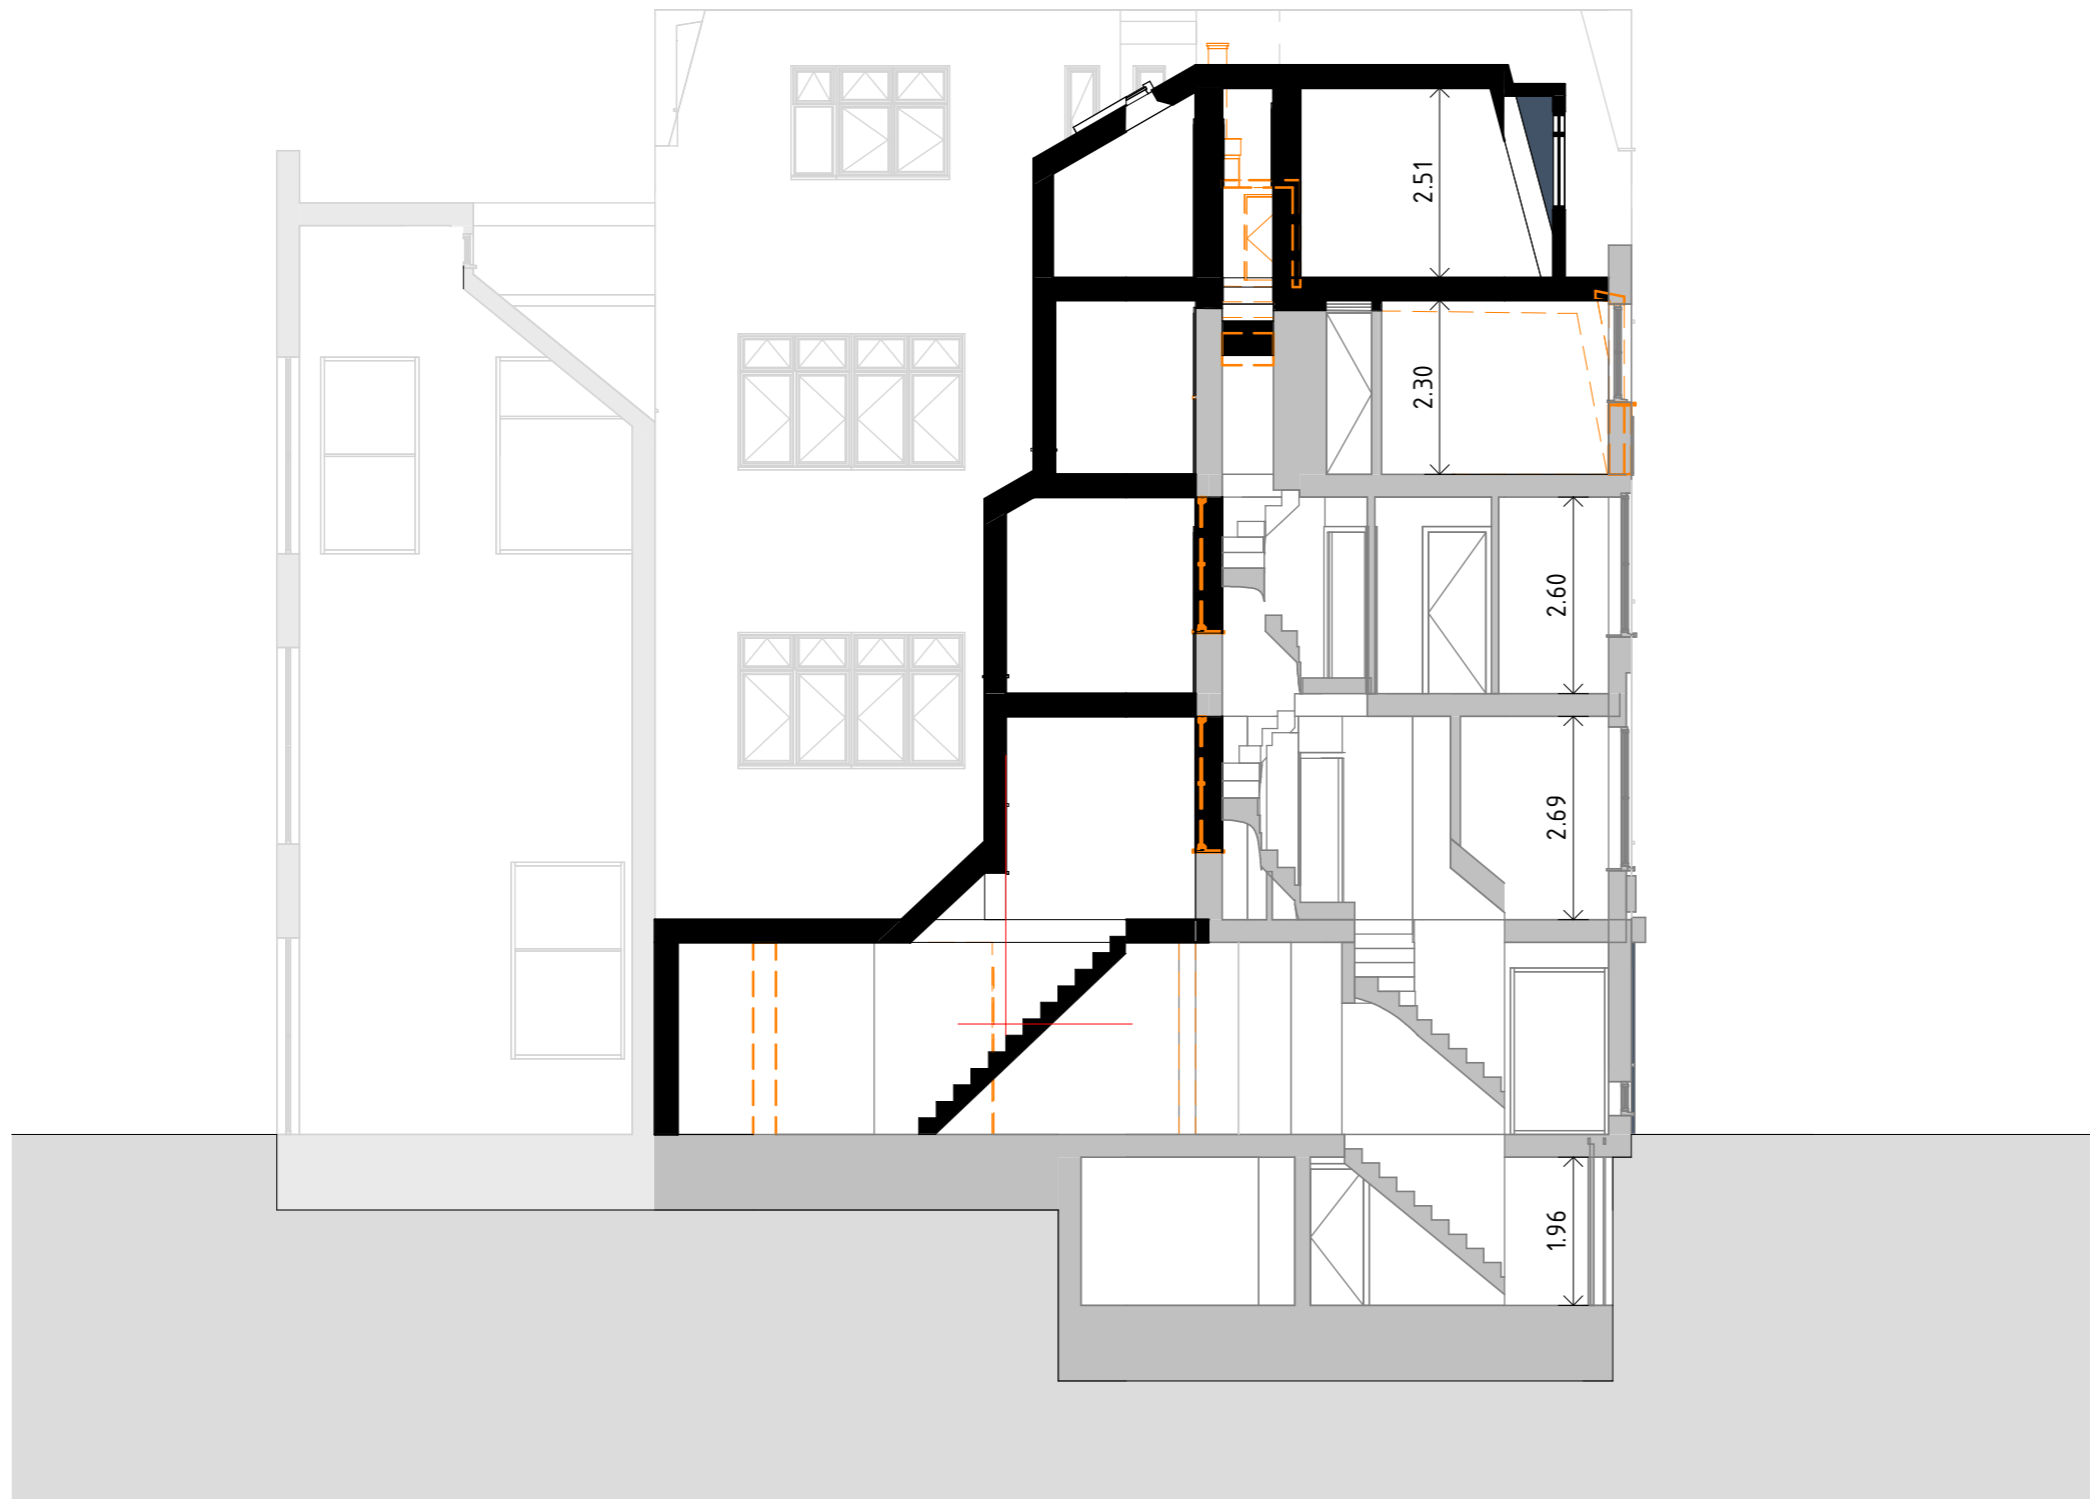

Key

- - - Boundary Line
- - - Demolished

Rev No.	Date	Description
---------	------	-------------

Notes:

Any inaccuracies or errors to be reported to the architect/surveyor immediately and prior to any work commencing. All dimensions to be verified on site. All work to comply with British Standards Code of practice. All external surfaces and materials to match existing. This drawing and all information provided within it is the copyright of UPP Consultants Ltd. and reproduction without prior consent is strictly forbidden.

Dwg No	Drawn
18 CV-A-05-101	M.V.

Drawing	Checked
Proposed Sections	E.A.

Scale	Issue Date
1:100 @ A3	04/08/2020

0 5m

Project Address
18 Greville Street, Holborn, London EC1N 8SQ

Client	Status
The Vault	For Planning

www.upp-planning.co.uk
info@upp-planning.co.uk
0208 202 9996
Atrium, Stables Market,
Chalk Farm Road, London,
NW1 8AH



Key

- Boundary Line
- Demolished



Rev No.	Date	Description
---------	------	-------------

Notes:

Any inaccuracies or errors to be reported to the architect/surveyor immediately and prior to any work commencing. All dimensions to be verified on site. All work to comply with British Standards Code of practice. All external surfaces and materials to match existing. This drawing and all information provided within it is the copyright of UPP Consultants Ltd. and reproduction without prior consent is strictly forbidden.

Dwg No	Drawn
18 CV-A-06-101	M.V.

Drawing	Checked
Proposed Elevation	E.A.

Scale	Issue Date
1:100 @ A3	04/08/2020



Project Address
18 Greville Street, Holborn, London EC1N 8SQ

Client	Status
The Vault	For Planning

www.upp-planning.co.uk
info@upp-planning.co.uk
0208 202 9996
Atrium, Stables Market,
Chalk Farm Road, London,
NW1 8AH



Key

- Boundary Line
- Demolished



Rev No.	Date	Description
---------	------	-------------

Notes:

Any inaccuracies or errors to be reported to the architect/surveyor immediately and prior to any work commencing. All dimensions to be verified on site. All work to comply with British Standards Code of practice. All external surfaces and materials to match existing. This drawing and all information provided within it is the copyright of UPP Consultants Ltd. and reproduction without prior consent is strictly forbidden.

Dwg No	Drawn
18 CV-A-06-102	M.V.

Drawing	Checked
Proposed Elevation	E.A.

Scale	Issue Date
1:100 @ A3	04/08/2020



Project Address
18 Greville Street, Holborn, London EC1N 8SQ

Client	Status
The Vault	For Planning

www.upp-planning.co.uk
info@upp-planning.co.uk
0208 202 9996
Atrium, Stables Market,
Chalk Farm Road, London,
NW1 8AH



Key

- Boundary Line
- - - Demolished



Rev No.	Date	Description
---------	------	-------------

Notes:

Any inaccuracies or errors to be reported to the architect/surveyor immediately and prior to any work commencing. All dimensions to be verified on site. All work to comply with British Standards Code of practice. All external surfaces and materials to match existing. This drawing and all information provided within it is the copyright of UPP Consultants Ltd. and reproduction without prior consent is strictly forbidden.

Dwg No	Drawn
18 CV-A-06-103	M.V.

Drawing	Checked
Proposed Elevation	E.A.

Scale	Issue Date
1:100 @ A3	04/08/2020



Project Address
18 Greville Street, Holborn, London EC1N 8SQ

Client	Status
The Vault	For Planning

www.upp-planning.co.uk
info@upp-planning.co.uk
0208 202 9996
Atrium, Stables Market,
Chalk Farm Road, London,
NW1 8AH

