

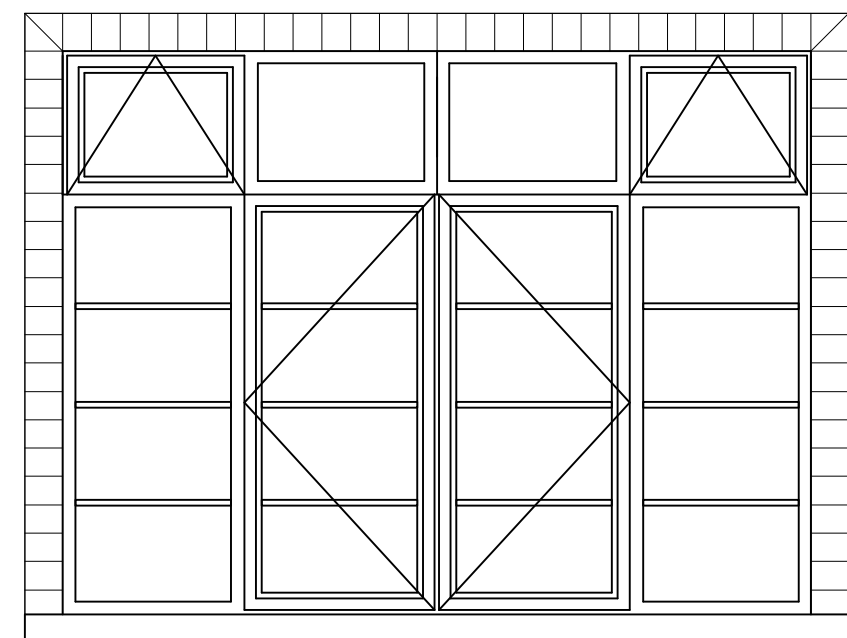



WINDOW ELEVATIONS
1:20 scale

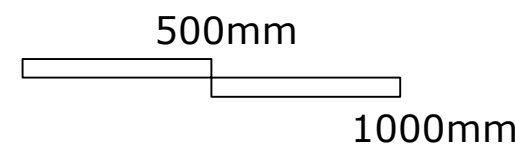


Master Bedroom

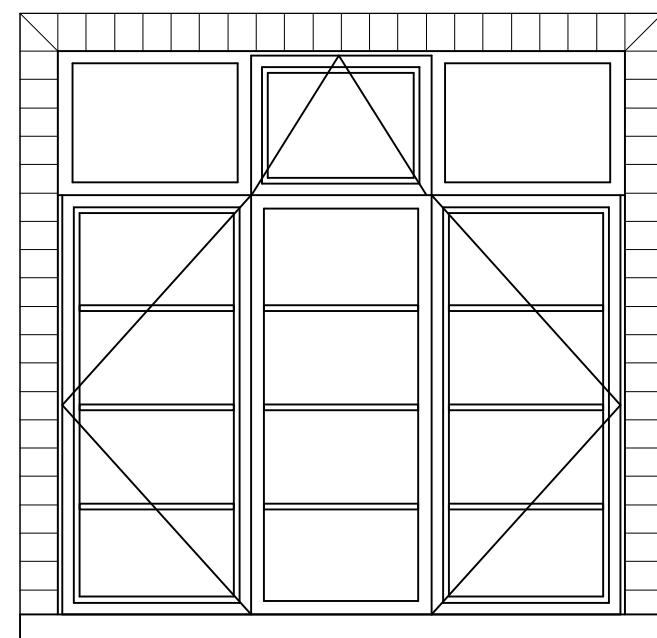


Bedroom 2

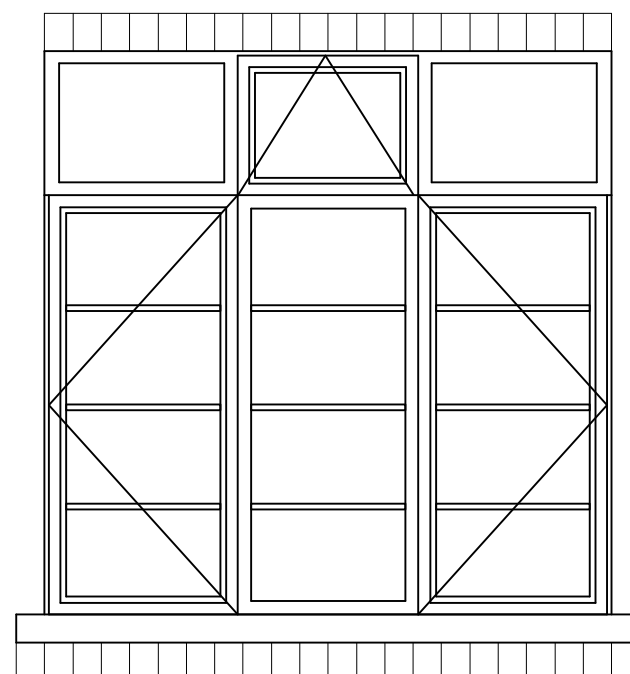


Bedroom 3

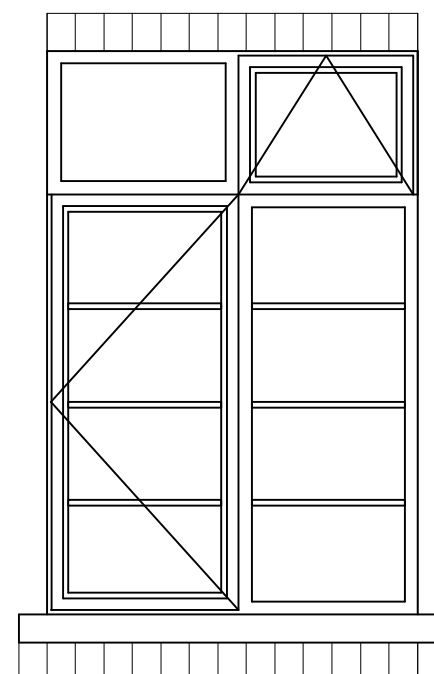


Kitchen 1

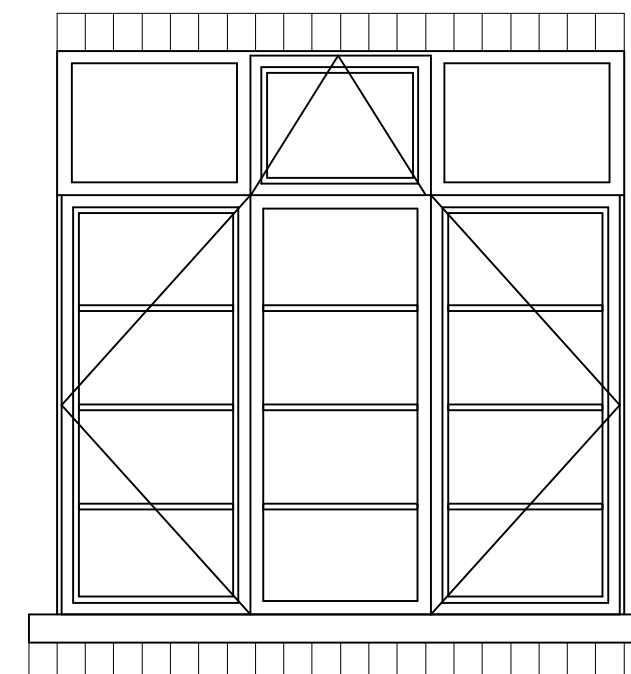

Kitchen 2

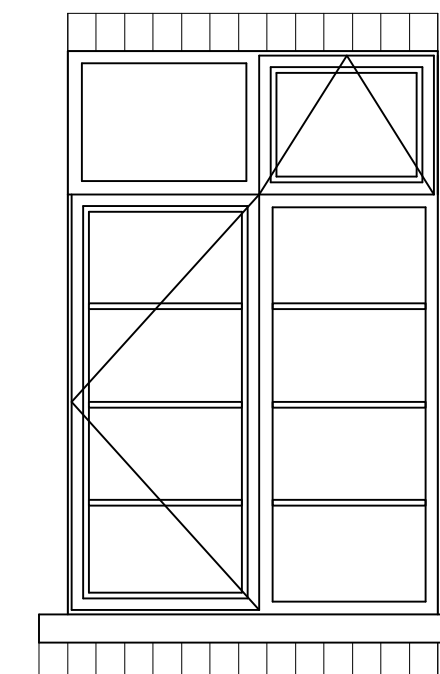

Bathroom

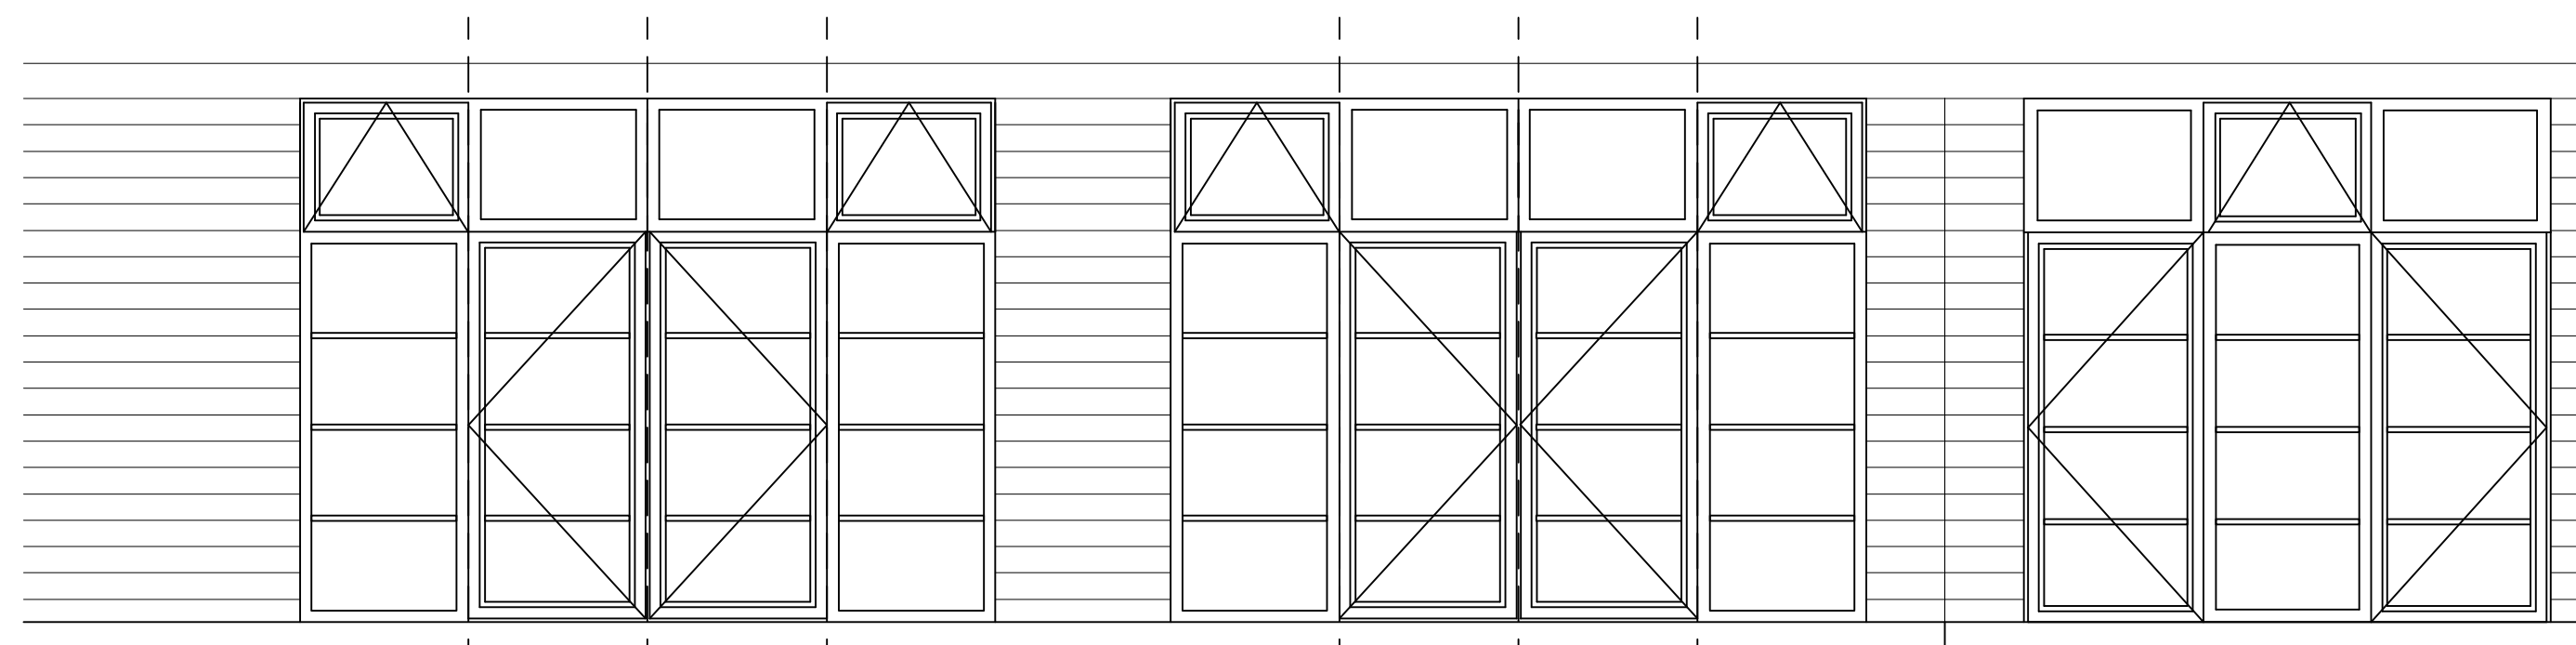

Bay 2

Bay 1



Lounge 1

Bay windows are
facetted and
arranged along
a curve -
elevations show
individual panes
folded out

Please note:
Glazing bars are non-structural


Window frames to be made from
powder-coated aluminium with
polyamide thermal break, frame
colour white

WINDOW DETAILS
1:2 scale

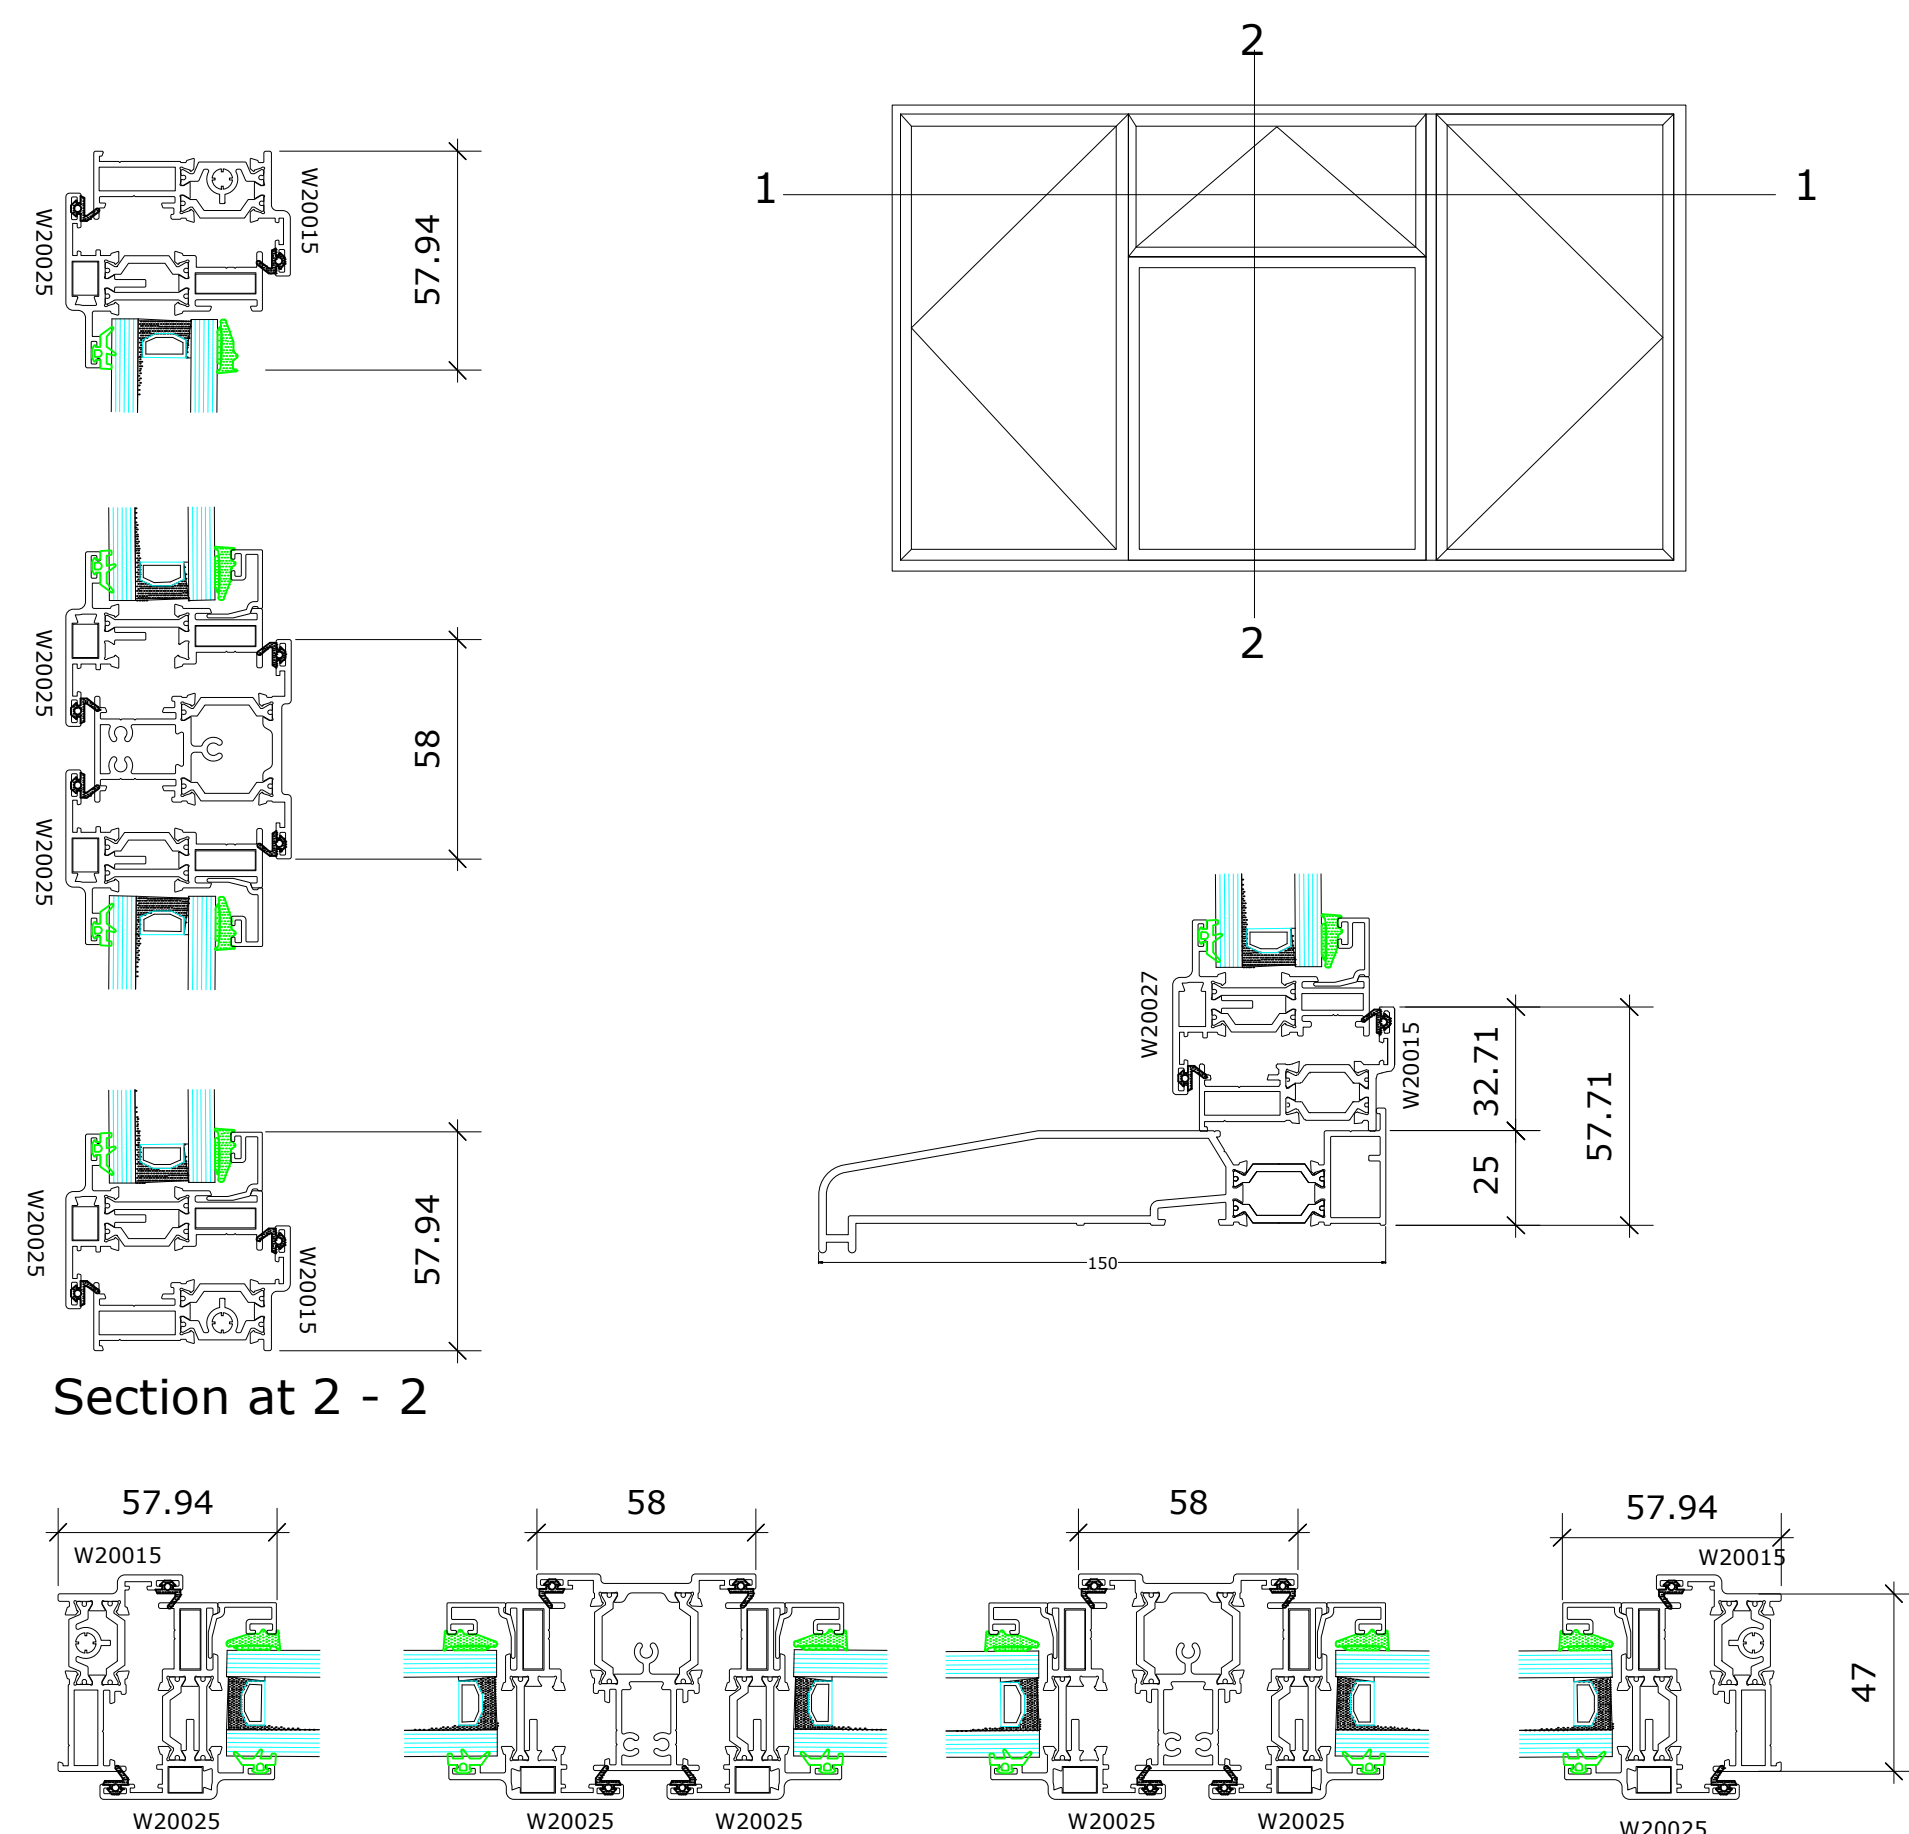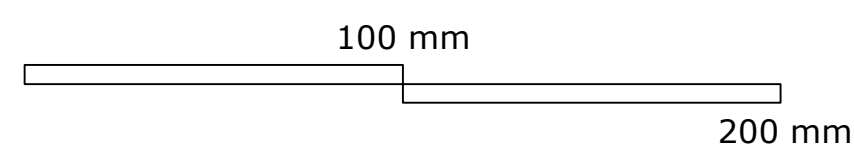


Section at 2 - 2

Section at 1 - 1

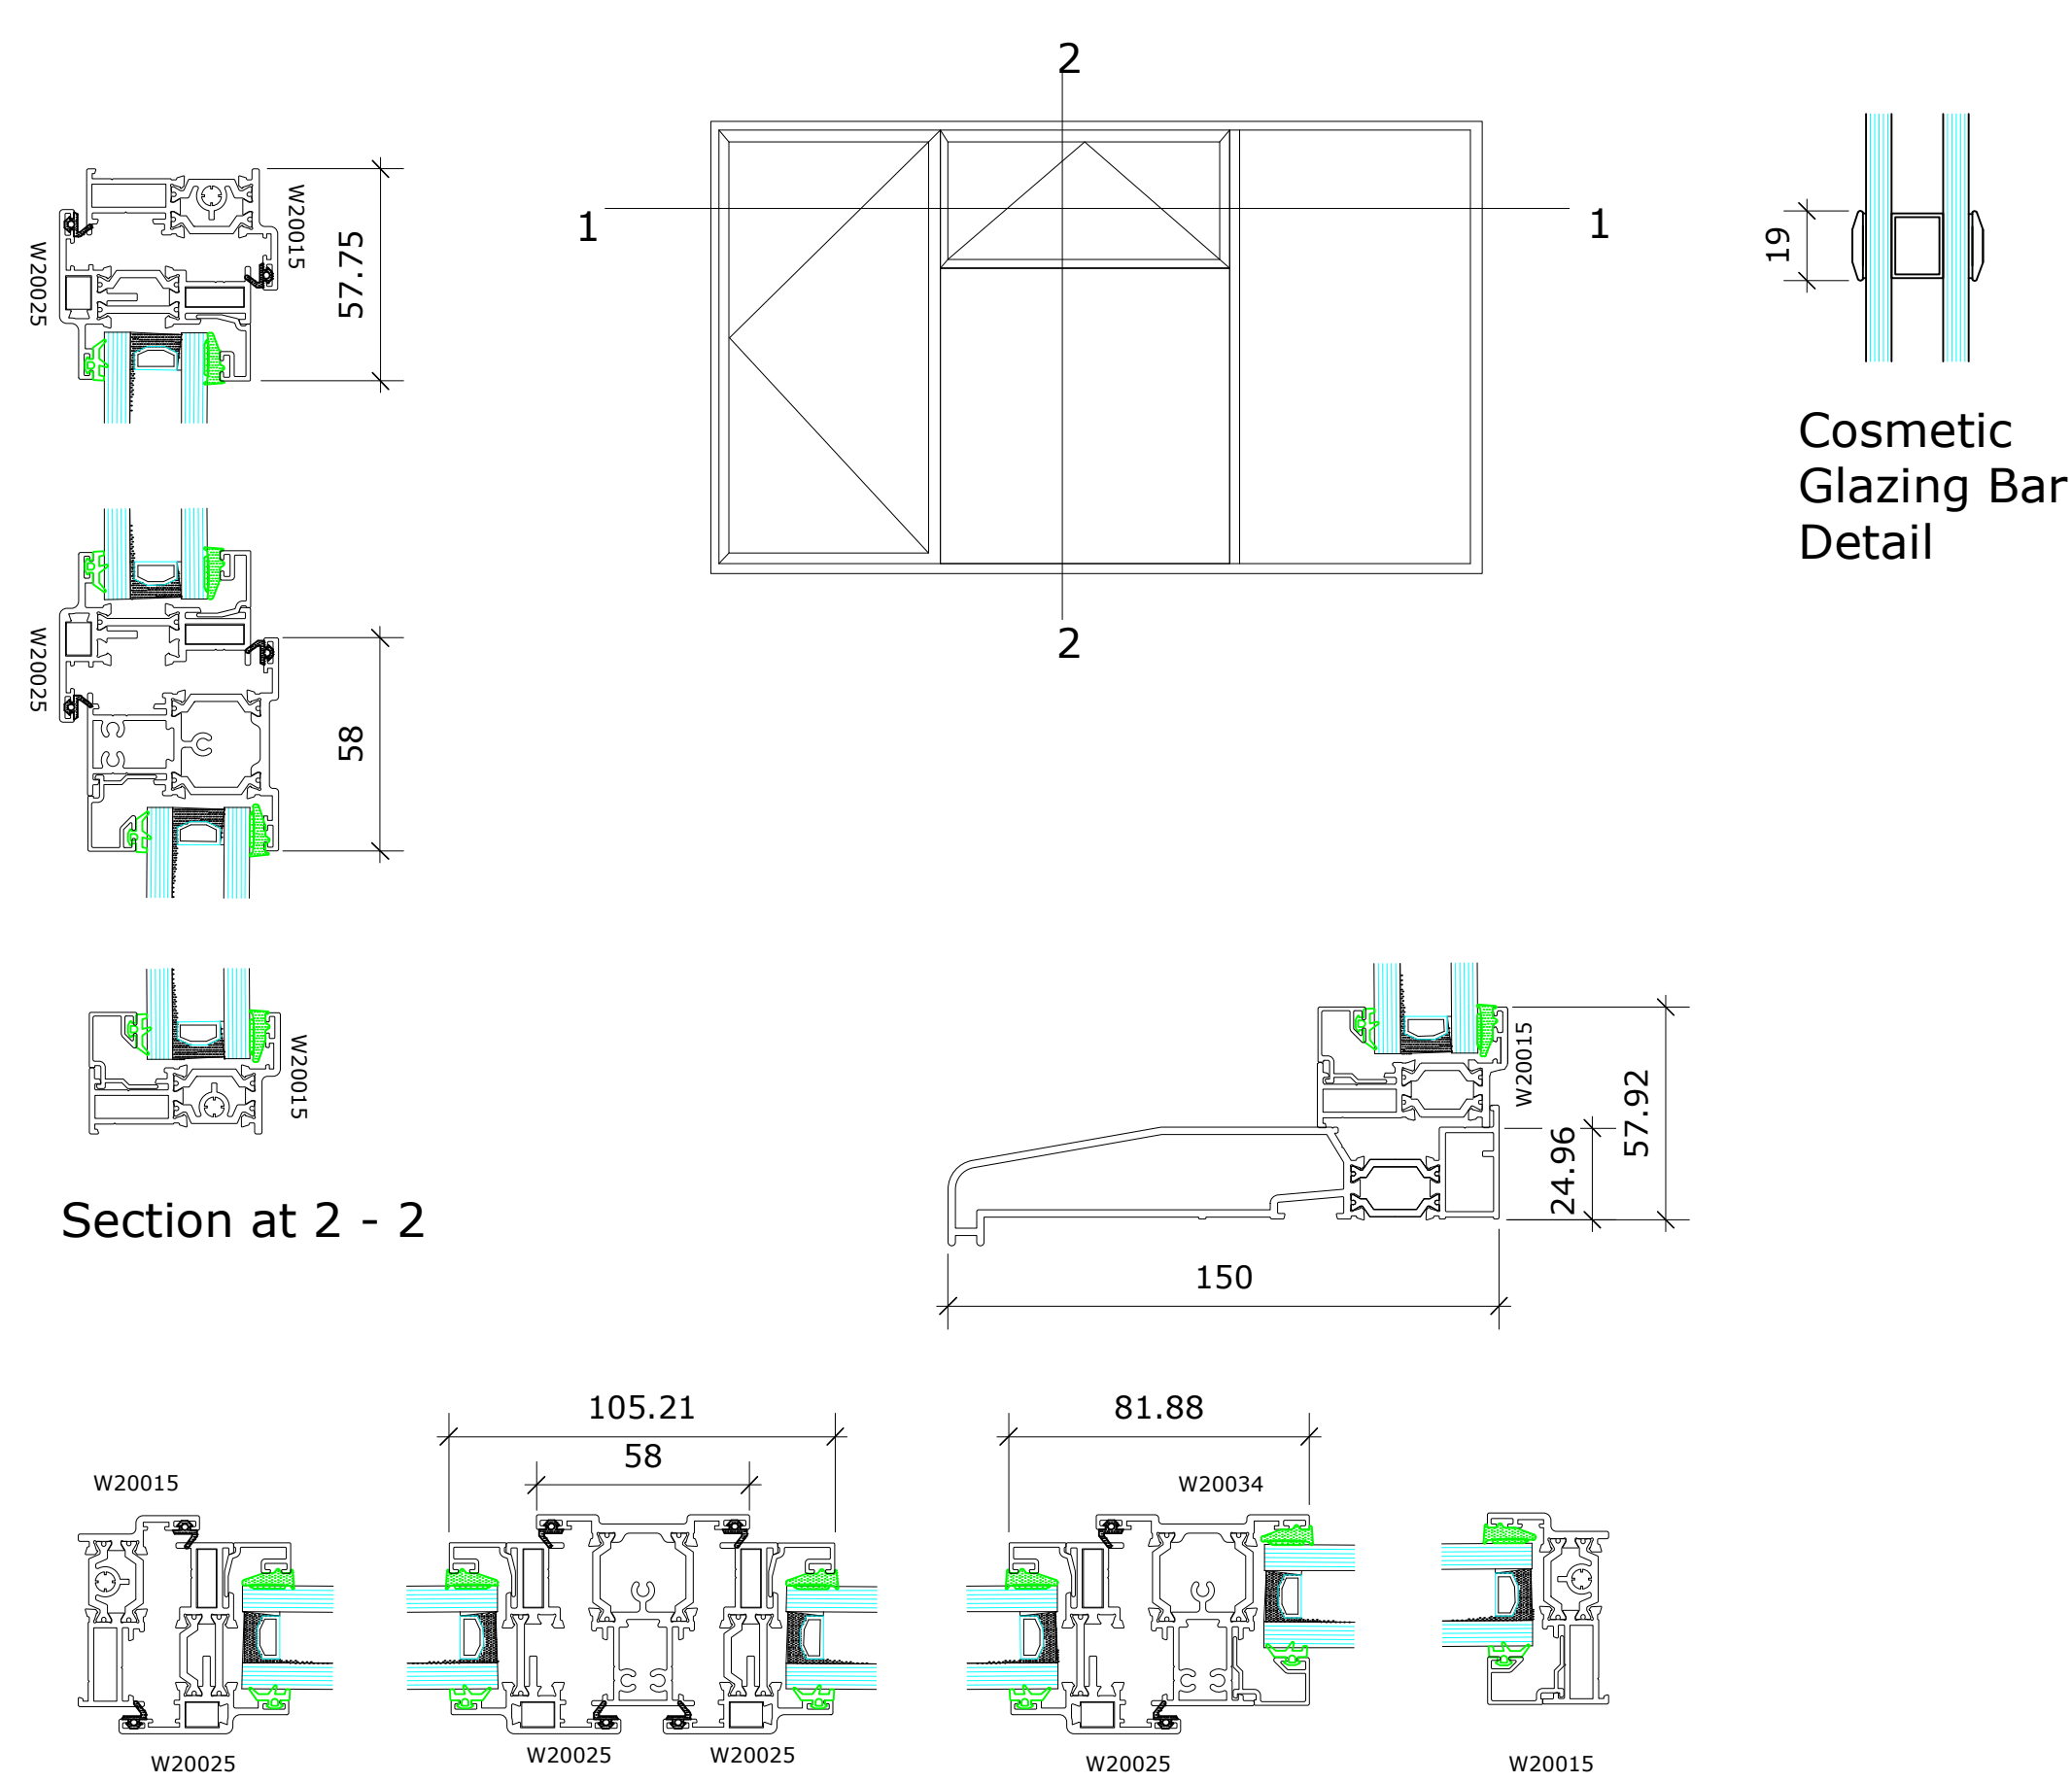

Section at 2 - 2

Section at 1 - 1

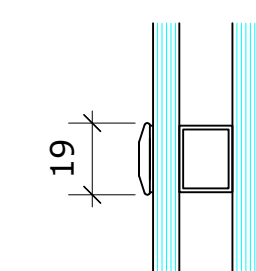

Cosmetic
Glazing Bar
Detail