



Internal Elevation 1:10

01 710-14001

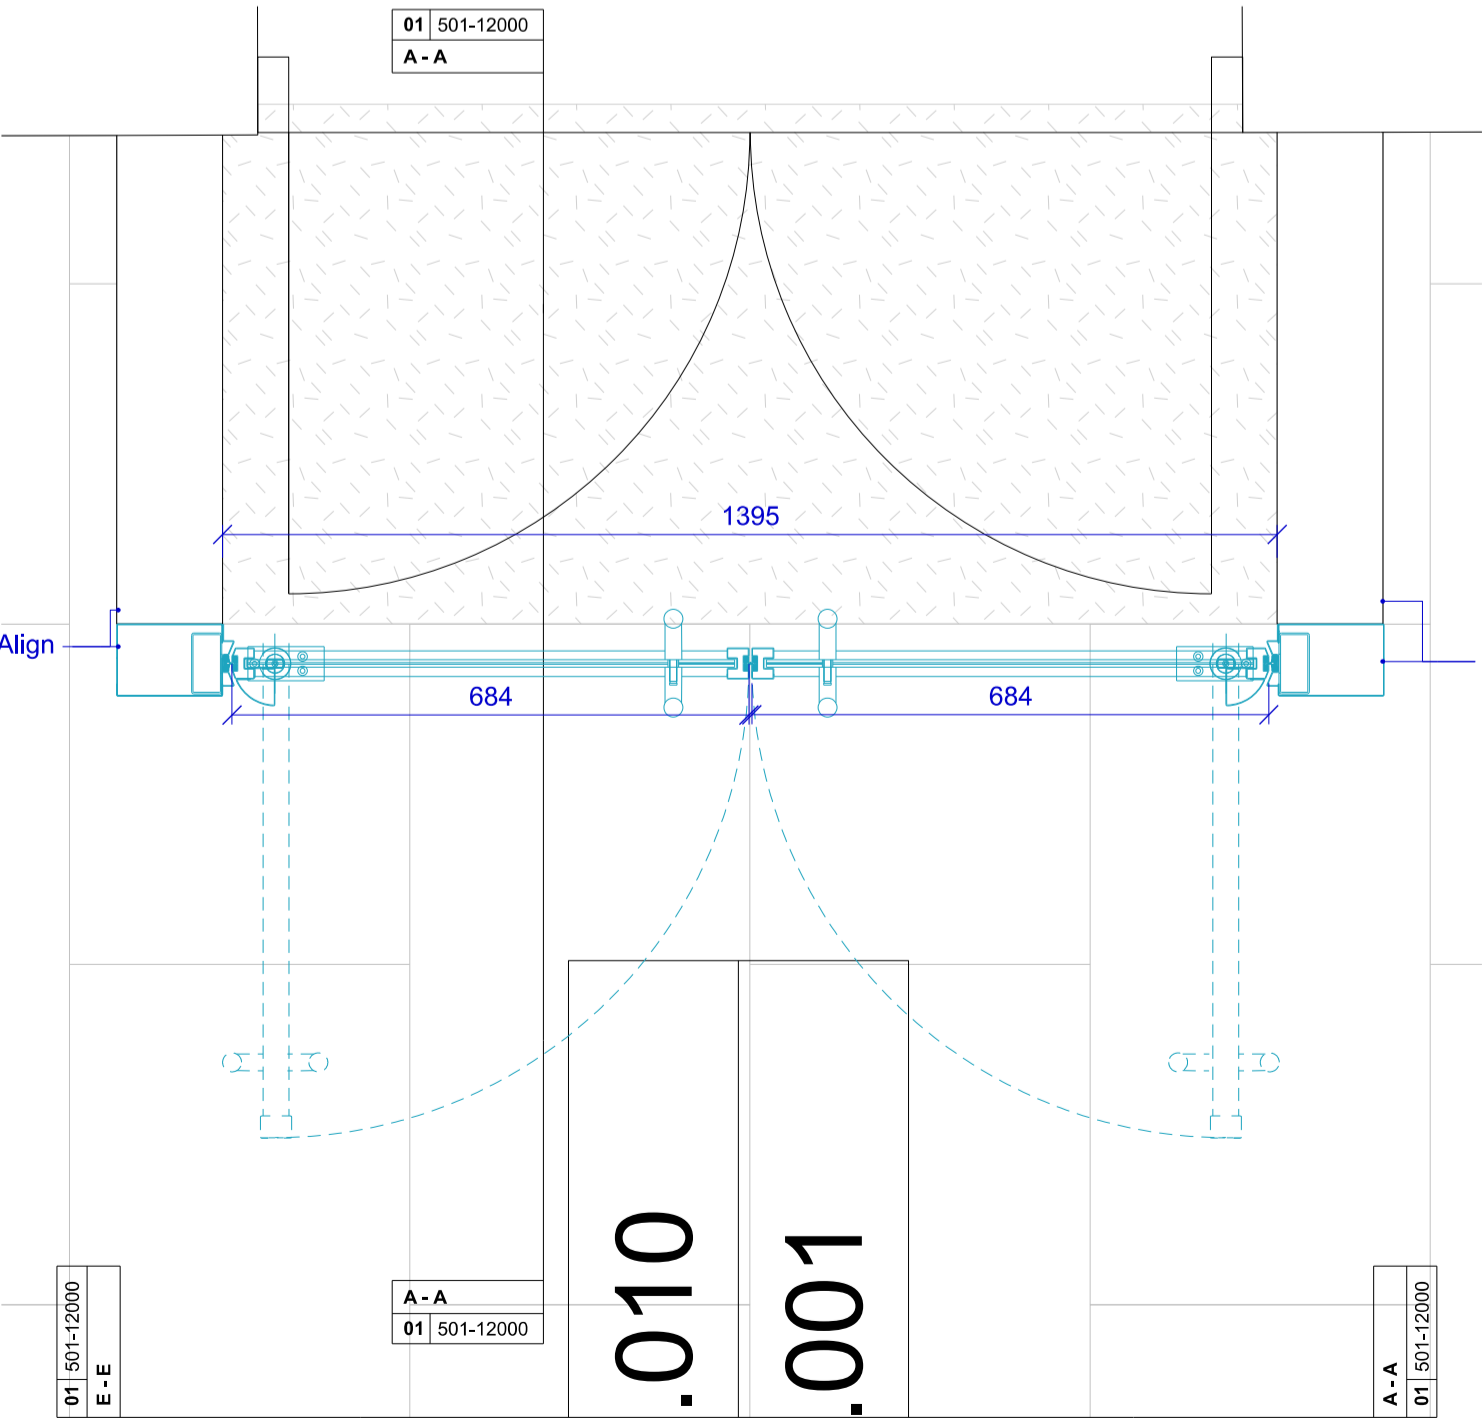


Plan 1:10

02 710-14001

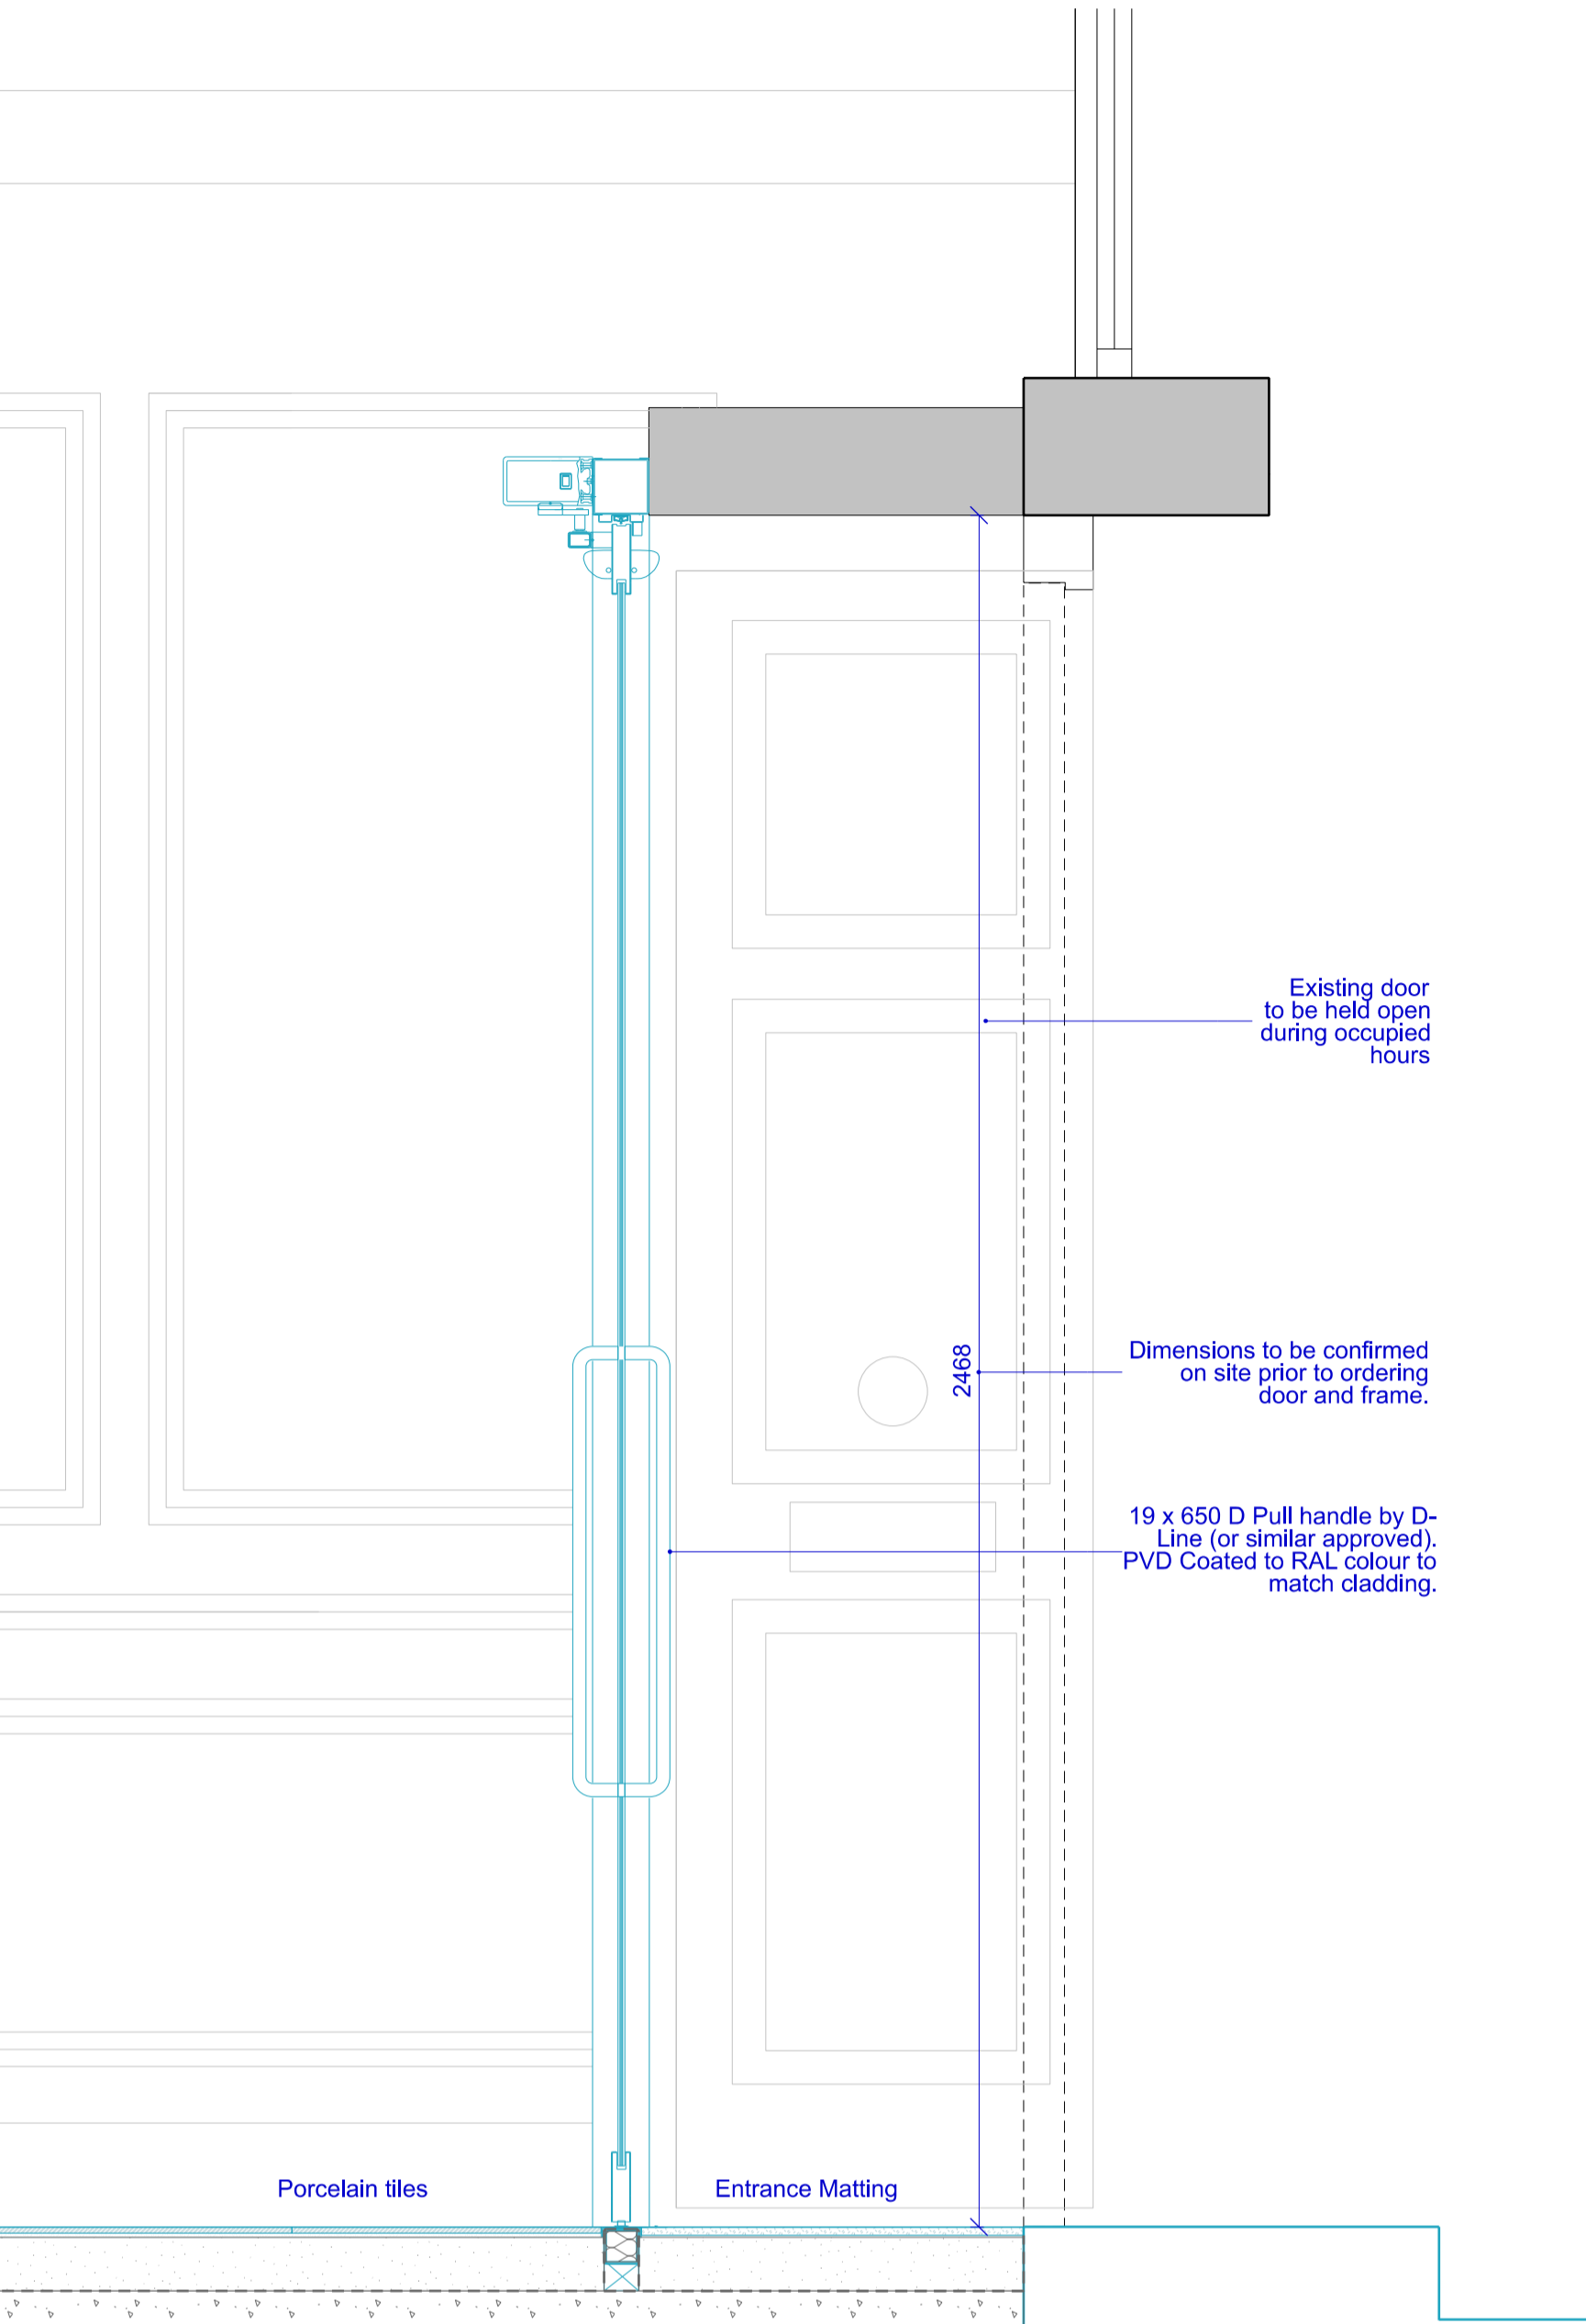


Section B-B 1:10

03 710-14001

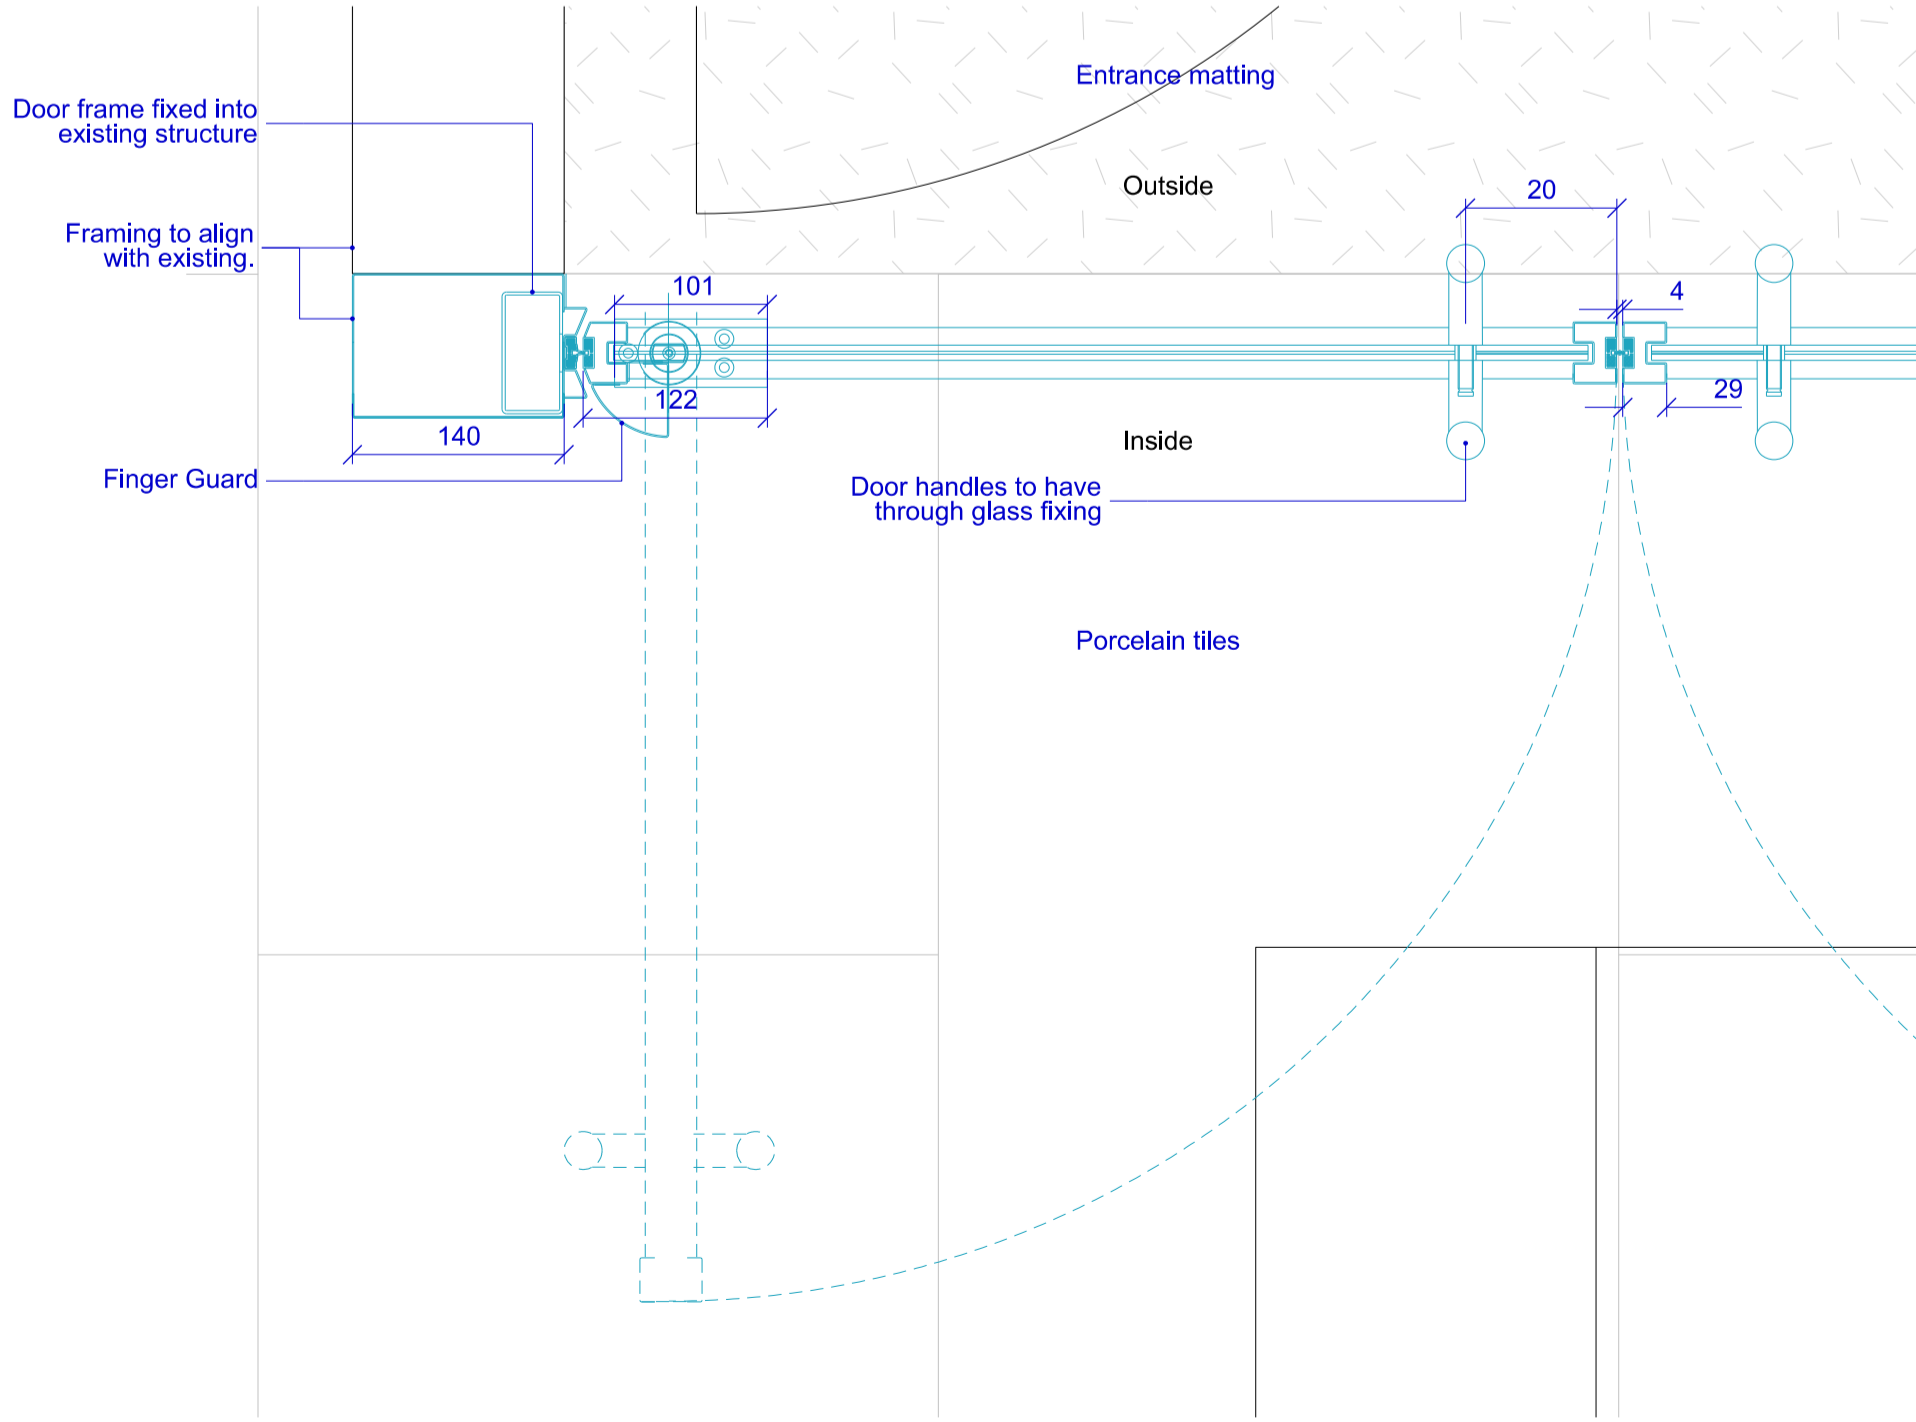

Plan Detail 1:5

01 710-14001

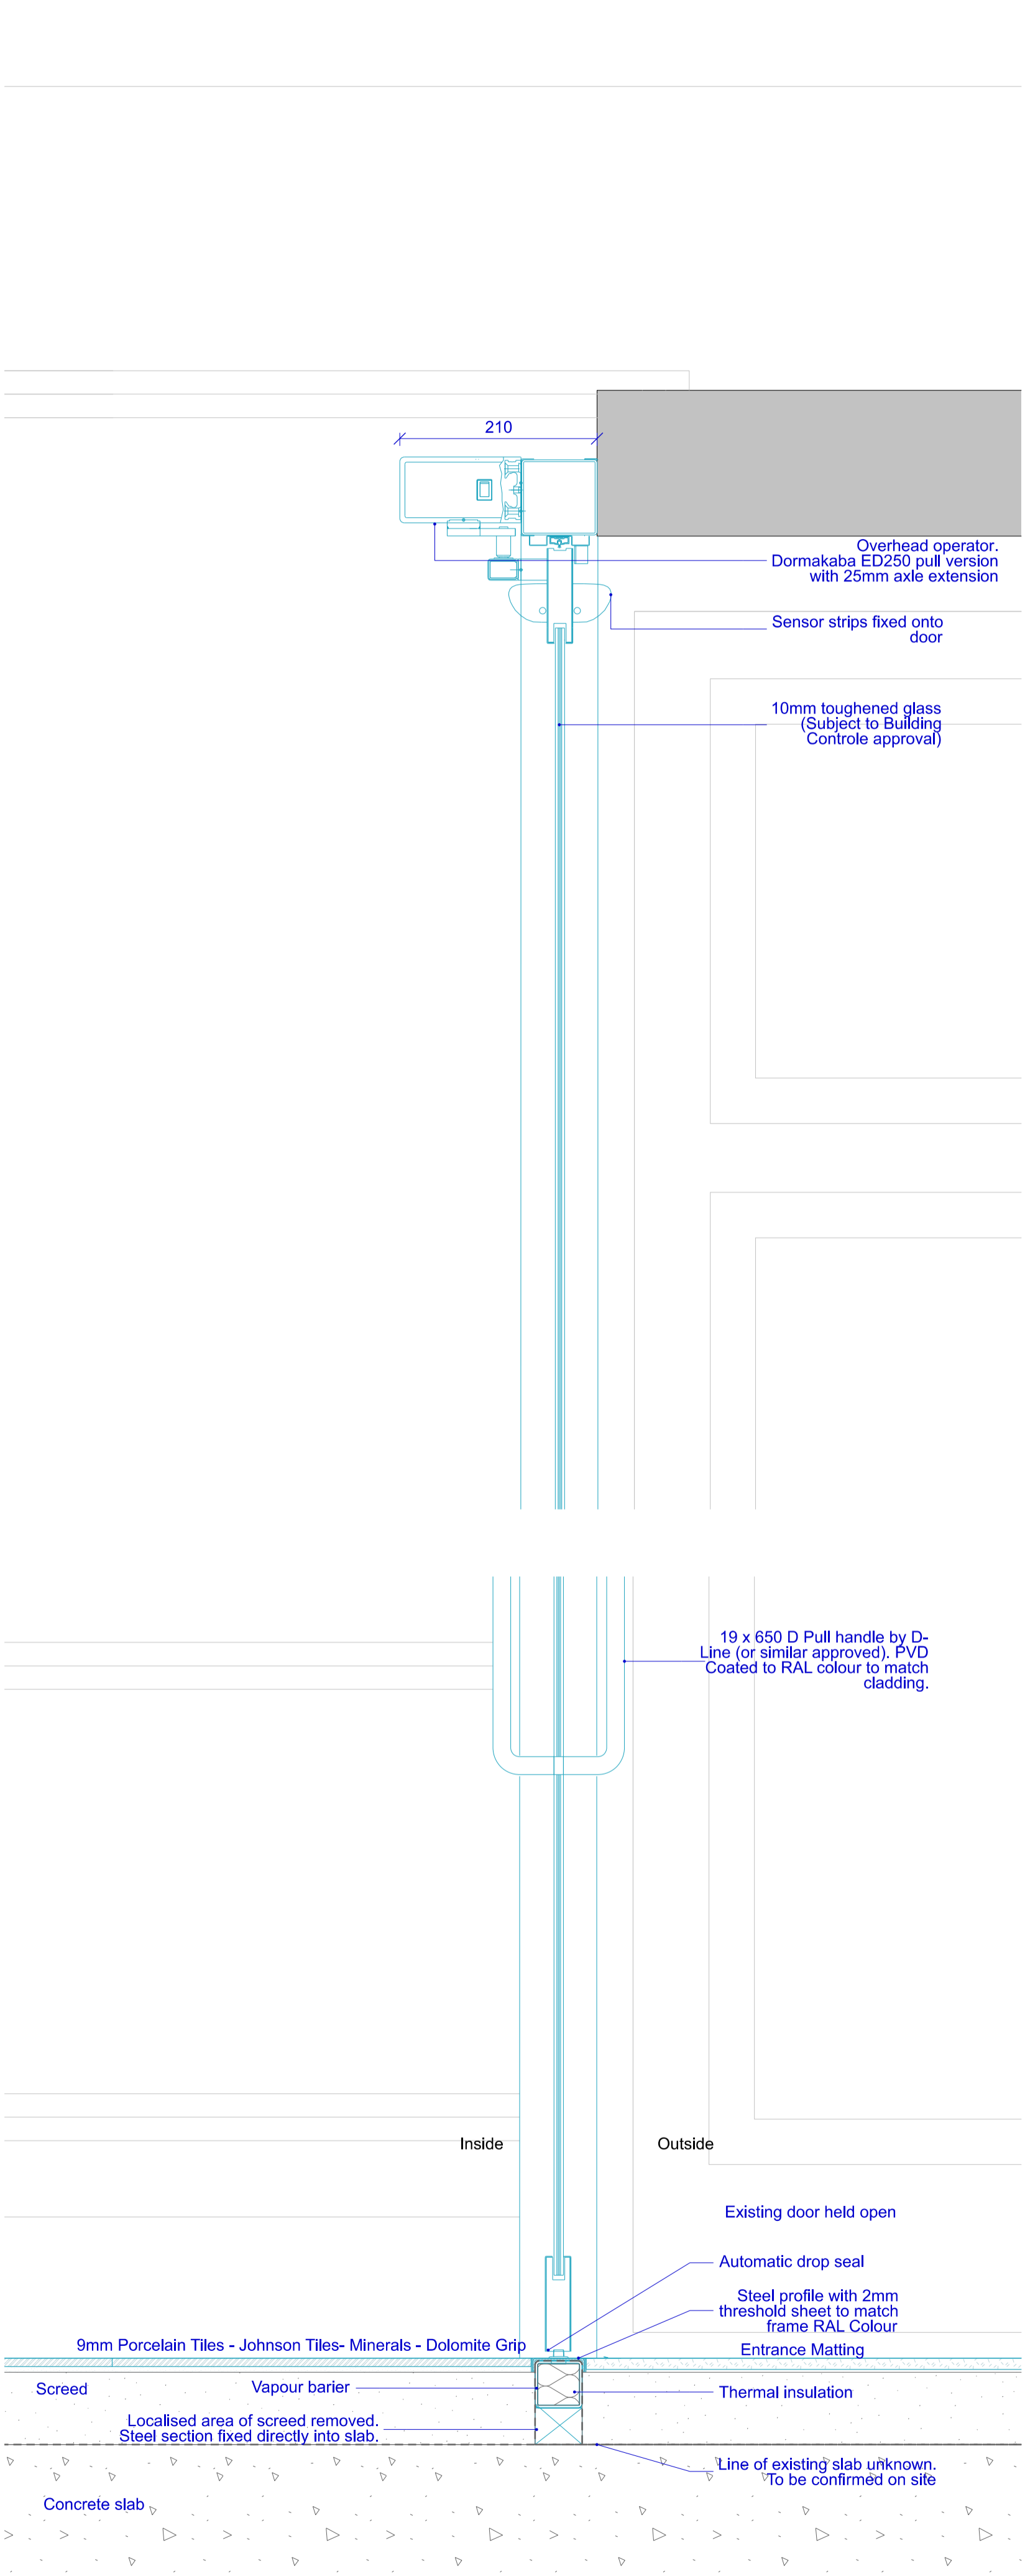

Section Detail 1:5

05 710-14001

NOTES

DO NOT SCALE FROM THIS DRAWING.
CONTRACTOR TO CHECK ALL DIMENSIONS ON SITE.
ANY DISCREPANCIES TO BE REPORTED TO THE ARCHITECT IMMEDIATELY.

COPYRIGHT MICA ARCHITECTS LTD ©

Text

KEY

- Proposed
- Proposed new walls
- Area excluded from works

N.B. All dimensions to be confirmed on site

REVISIONS

REV	DATE	DESCRIPTION
PL2	01.07.22	PLANNING CONDITIONS ISSUE
PL1	28.06.22	PLANNING CONDITIONS ISSUE
T4	07.04.22	STAGE 05 ISSUE
T3	30.03.22	STAGE 04 UPDATE
T2	10.02.22	STAGE 04 ISSUE UPDATE
T1	20.01.22	STAGE 04 ISSUE
P2	14.01.22	Stage 4
P1	19.12.21	STAGE 4 DRAFT ISSUE

KEY PLAN

STATUS

PLANNING

JOB

NORFOLK HOUSE
13 Southampton Place
Holborn

TITLE

Proposed
Internal Component
Glazed Entrance Doors

DRG #

710-MICA-NH-ZZ-DR-A-14001

REV

PL2

CHECKED	DRAWN	SCALE	SIZE	REV	DATE
EGM	IRM	VARIES	A1		01.07.22