

Door Type 01 - Elevation


01 710-19402

Lift Landing to Office Lobby Door
Landing Elevation

Door Type 01 - Elevation

02 710-19402

Lift Landing to Office Lobby Door
Landing Elevation

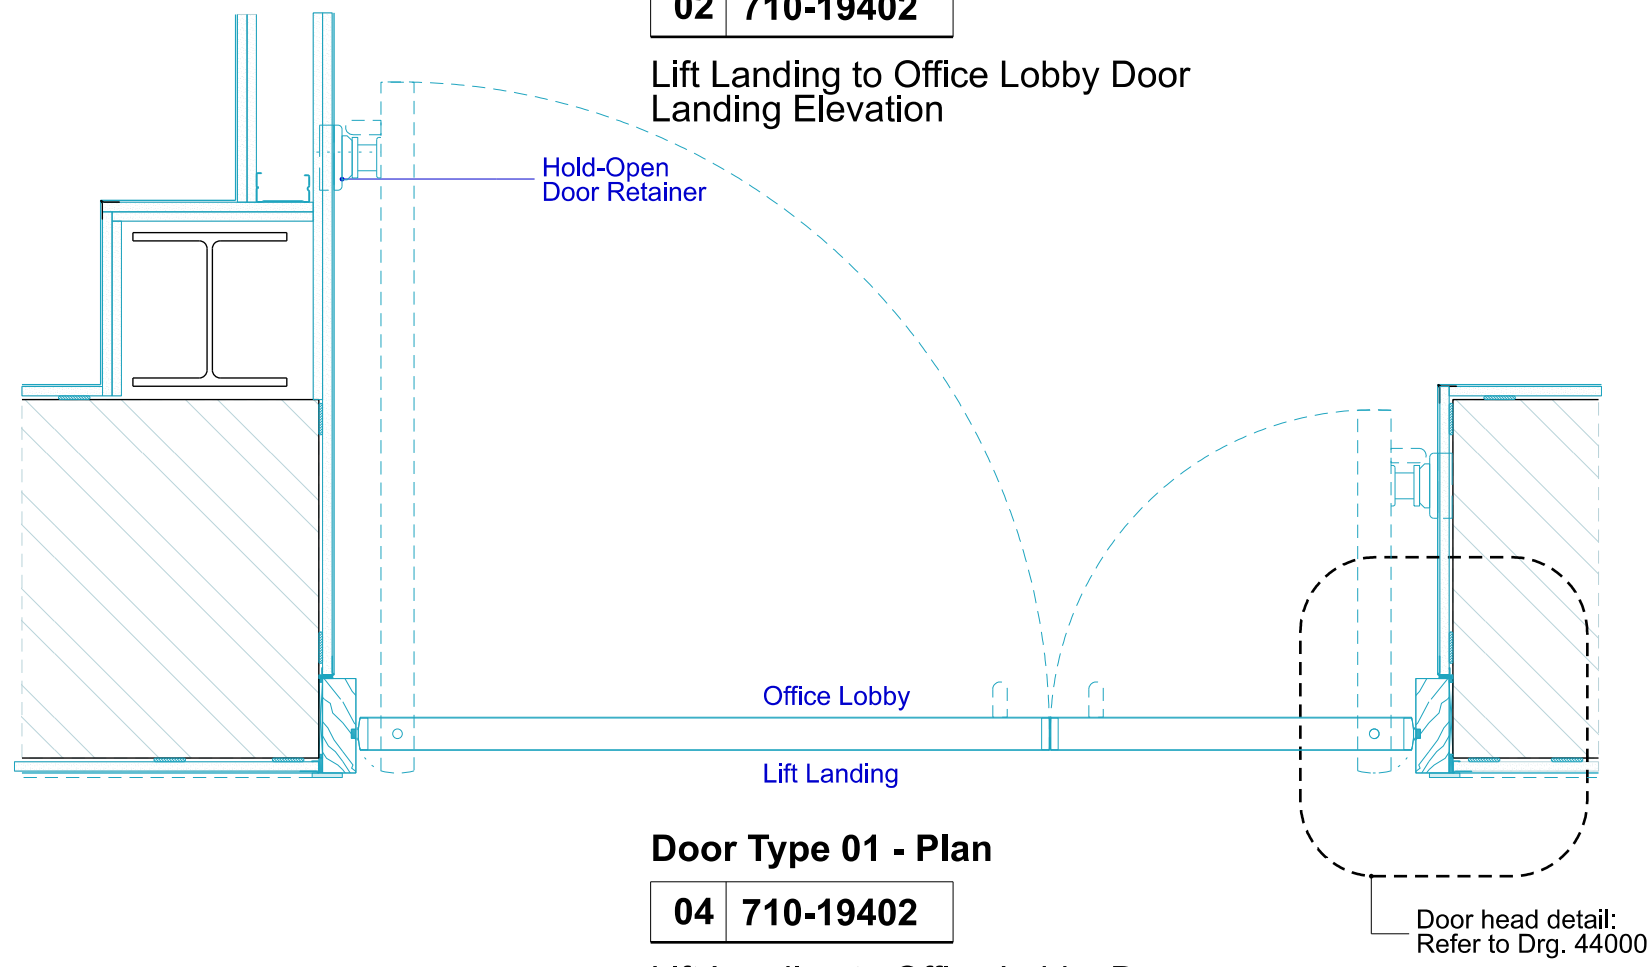

Door Type 01 - Plan


04 710-19402

Lift Landing to Office Lobby Door
Landing Elevation

Door Type 01 - Section

03 710-19402


Lift Landing to Office Lobby Door
Landing Elevation

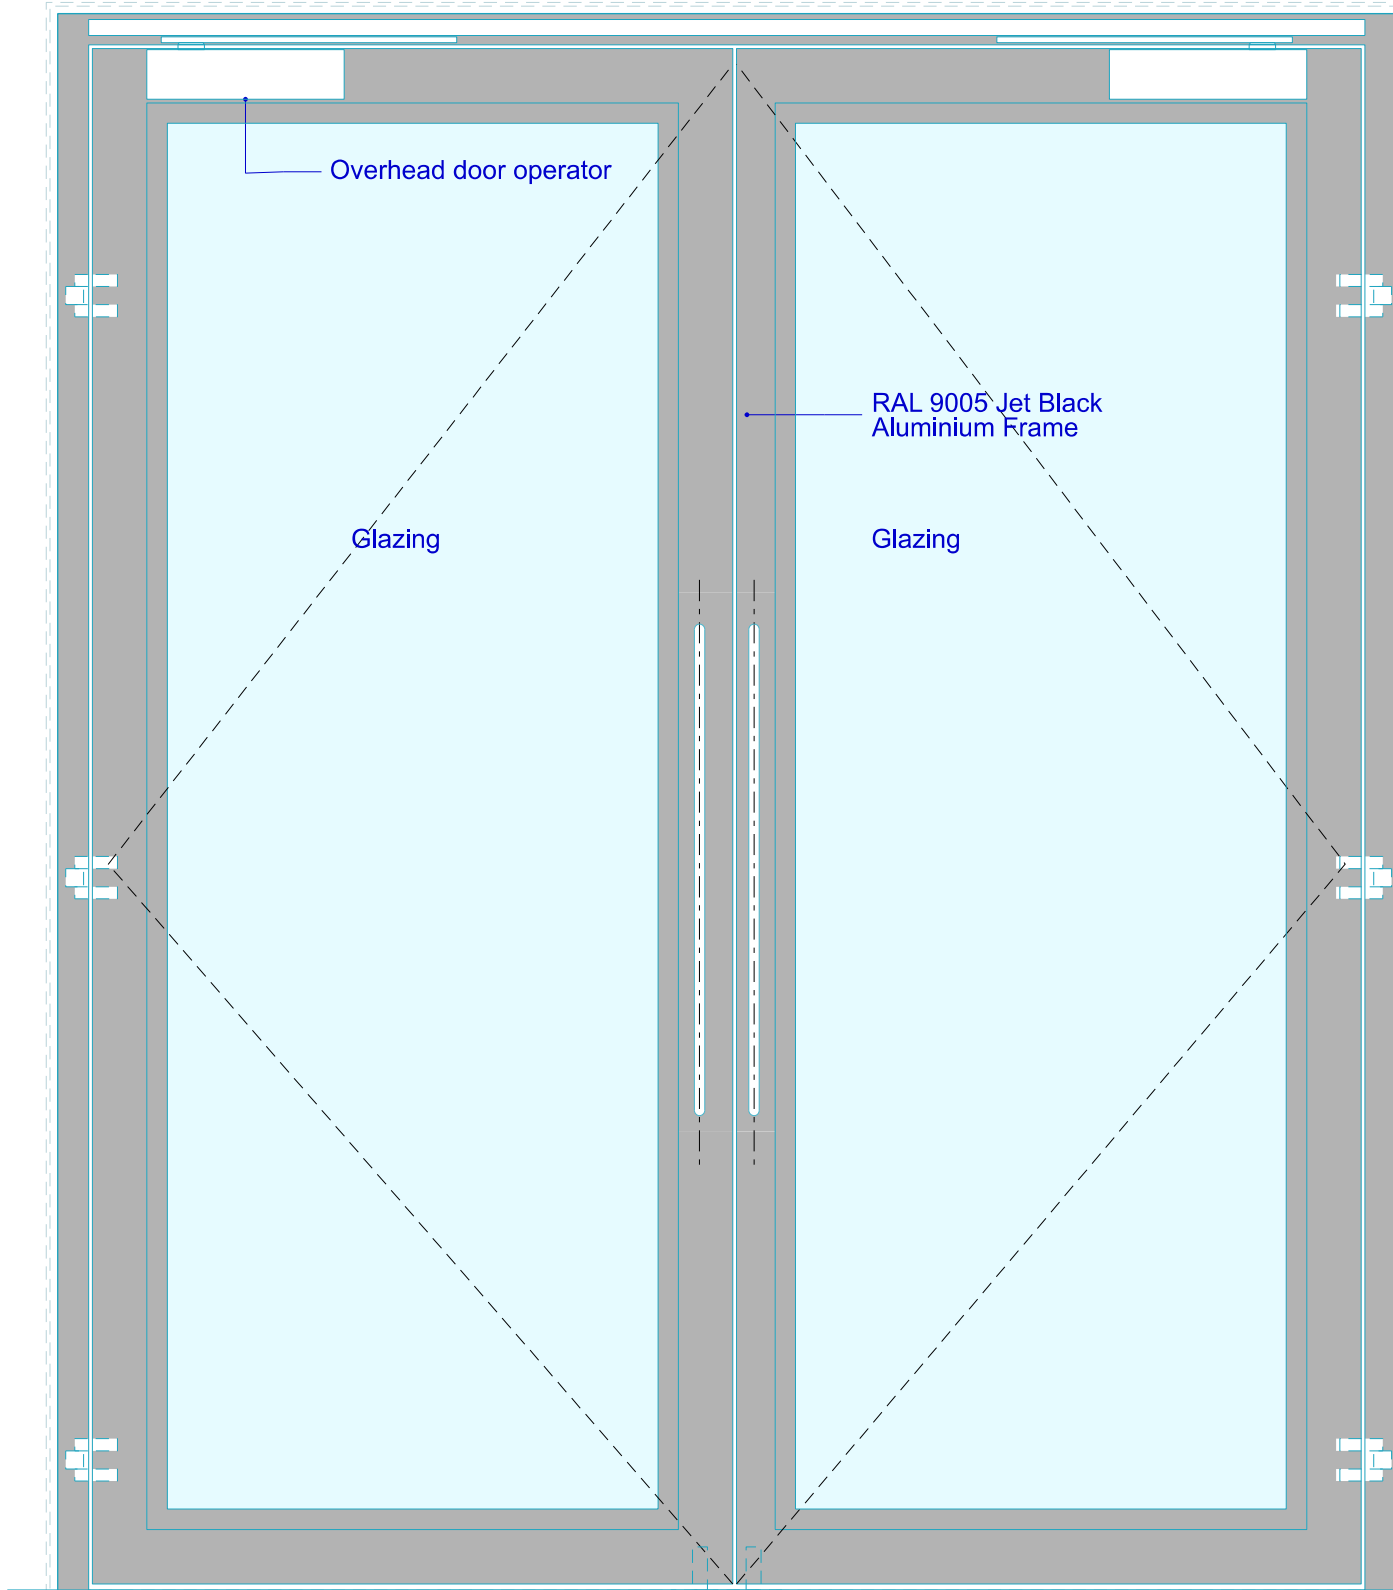

Door Type 02 - Elevation

05 710-19402


Office Lobby to Office
Glazed Double Doors
Office Elevation

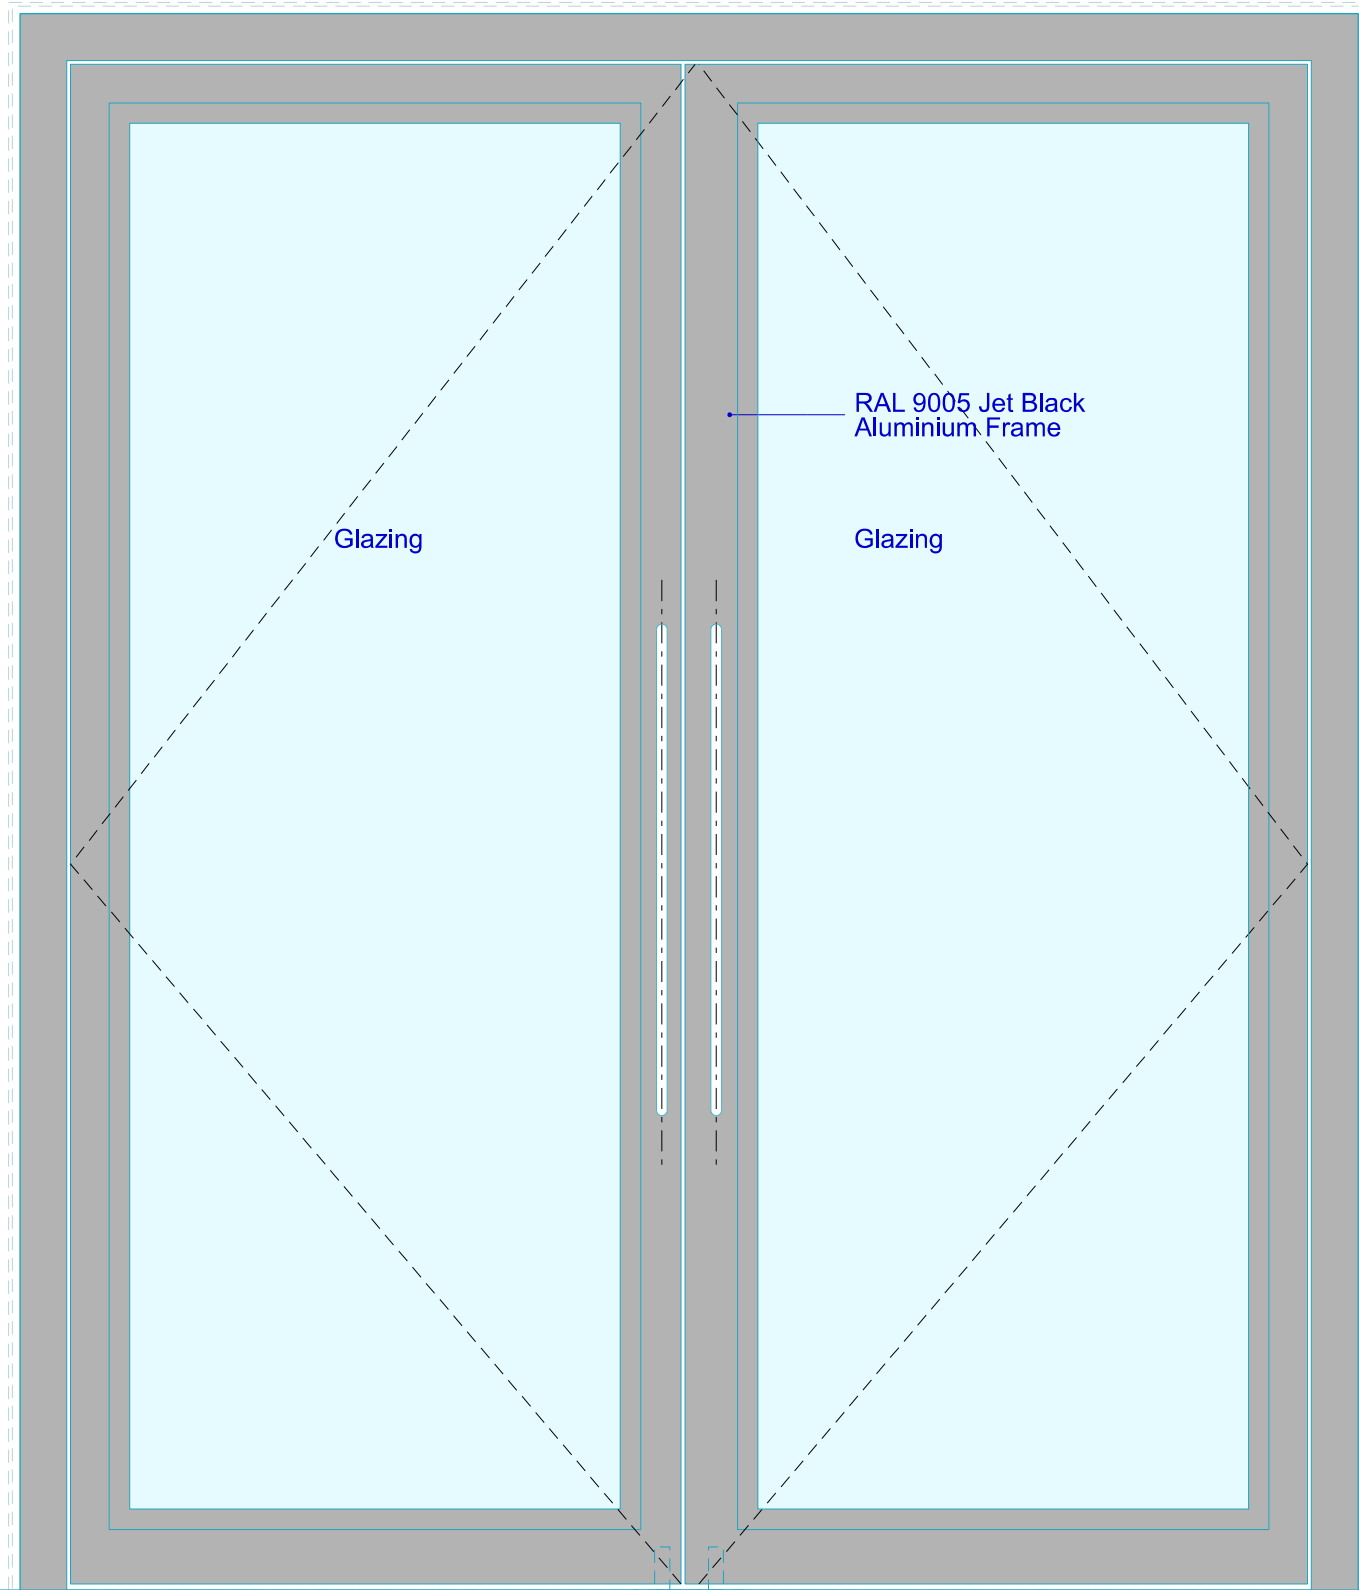

Door Type 02 - Elevation

06 710-19402


Office Lobby to Office
Glazed Double Doors
Office Lobby Elevation

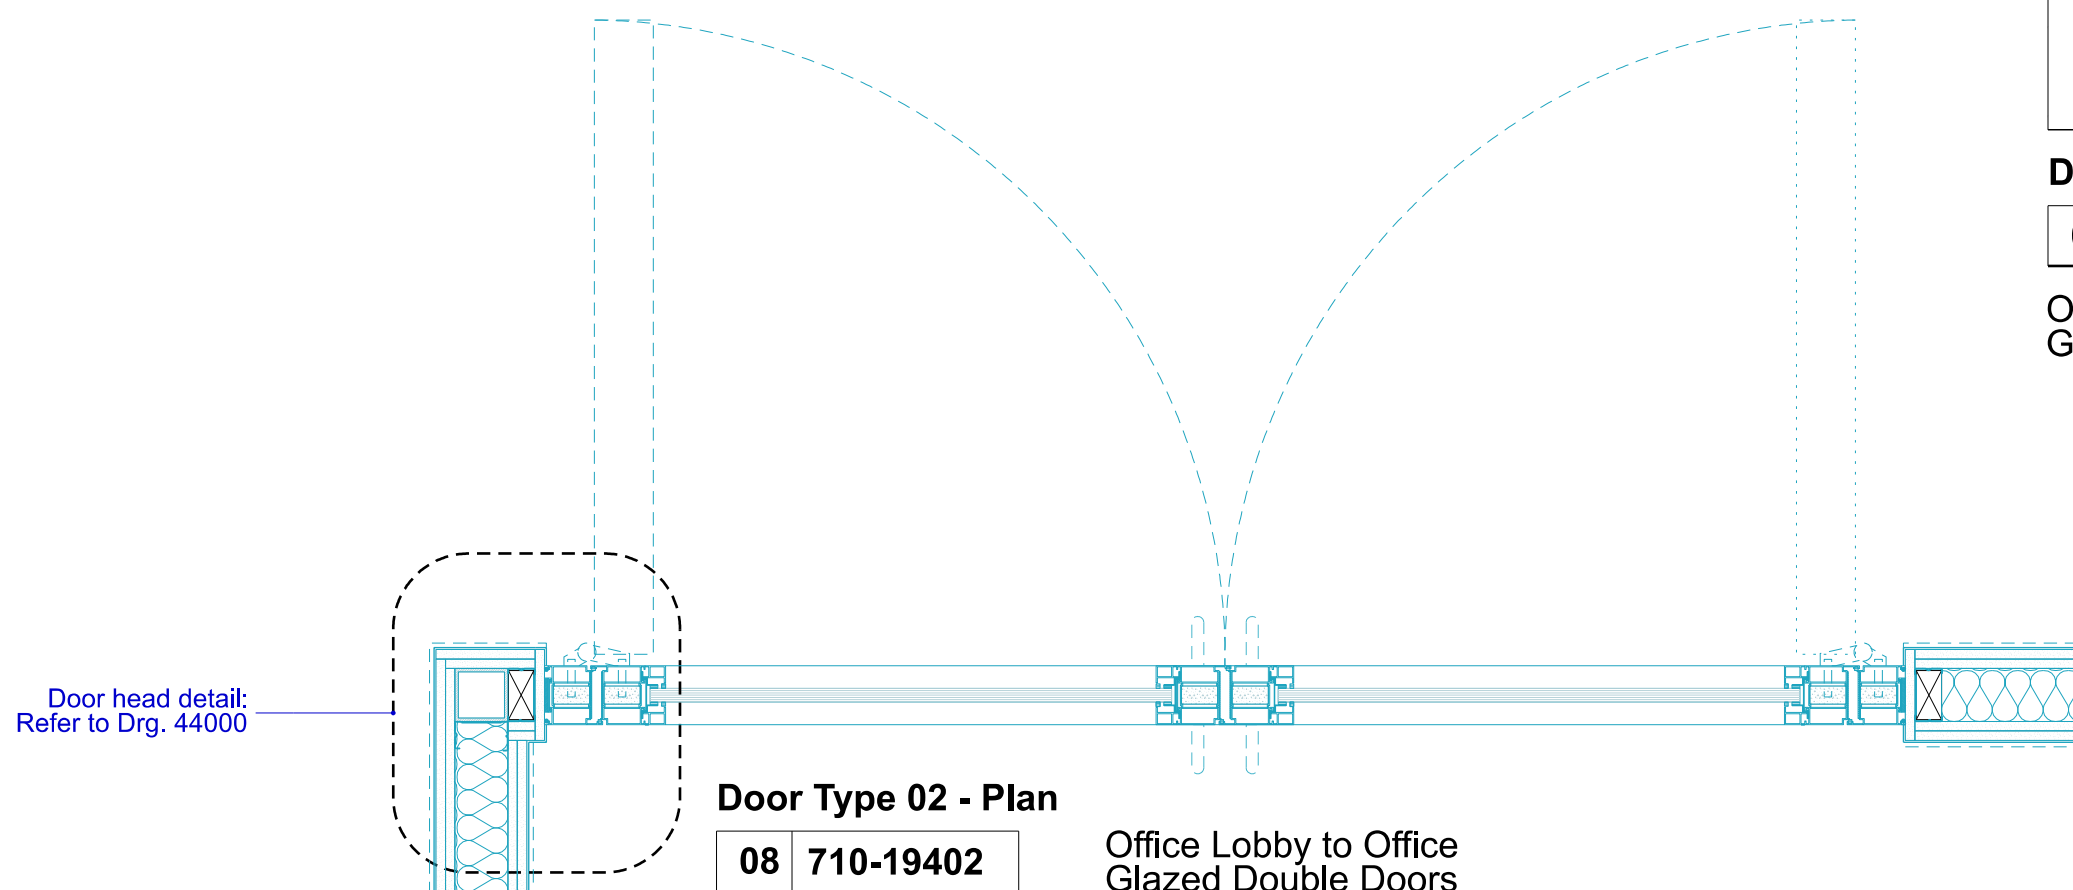

Door Type 02 - Plan

08 710-19402

Office Lobby to Office
Glazed Double Doors

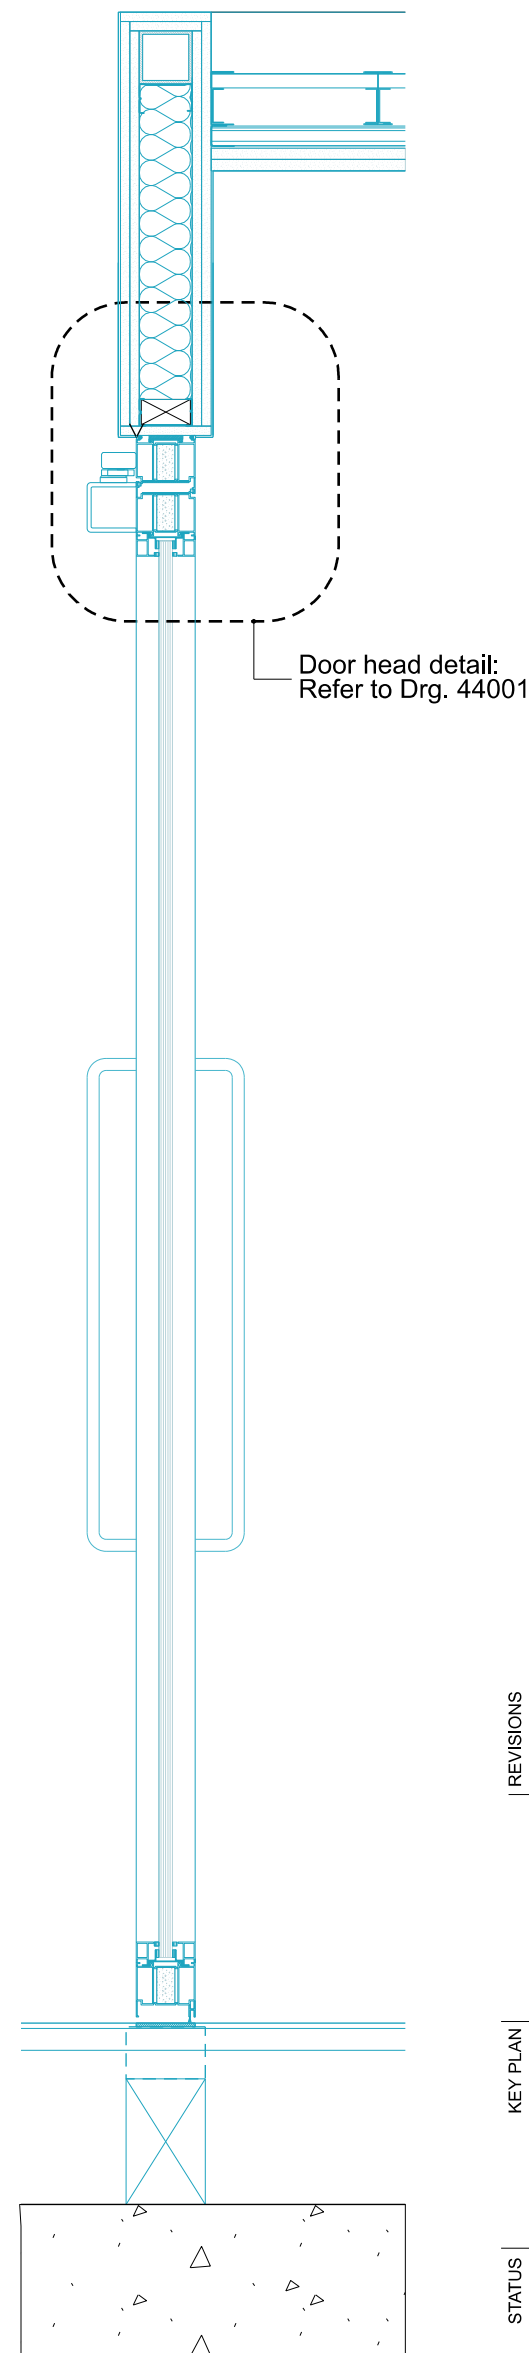

Door Type 02 - Section

07 710-19402

Office Lobby to Office
Glazed Double Doors

NOTES
DO NOT SCALE FROM THIS DRAWING.
CONTRACTOR TO CHECK ALL DIMENSIONS ON SITE.
ANY DISCREPANCIES TO BE REPORTED TO THE ARCHITECT
IMMEDIATELY.
COPYRIGHT MICA ARCHITECTS LTD ©

Proposed
Existing

REVISIONS			
REV	DATE	DESCRIPTION	
PL2	01.07.22	PLANNING CONDITIONS ISSUE	
PL1	28.06.22	PLANNING CONDITIONS ISSUE	

PLANNING

MICA			
123 Camden High Street London NW1 7JR T: 020 7284 1727 F: 020 7287 7826 info@micaarchitects.com www.micaarchitects.com			
JOB Norfolk House 13 Southampton Place Holborn			
TITLE Proposed Door Types			
Dwg # 710-MICA-NH-00-DR-A-19402 PL2			
CHECKED GM	DRAWN RM	SCALE 1:10	SIZE A1
		REV 01.07.22	DATE