




NOTES
DO NOT SCALE FROM THIS DRAWING.
CONTRACTOR TO CHECK ALL DIMENSIONS ON SITE.
ANY DISCREPANCIES TO BE REPORTED TO THE ARCHITECT IMMEDIATELY.
COPYRIGHT MICA ARCHITECTS LTD ©

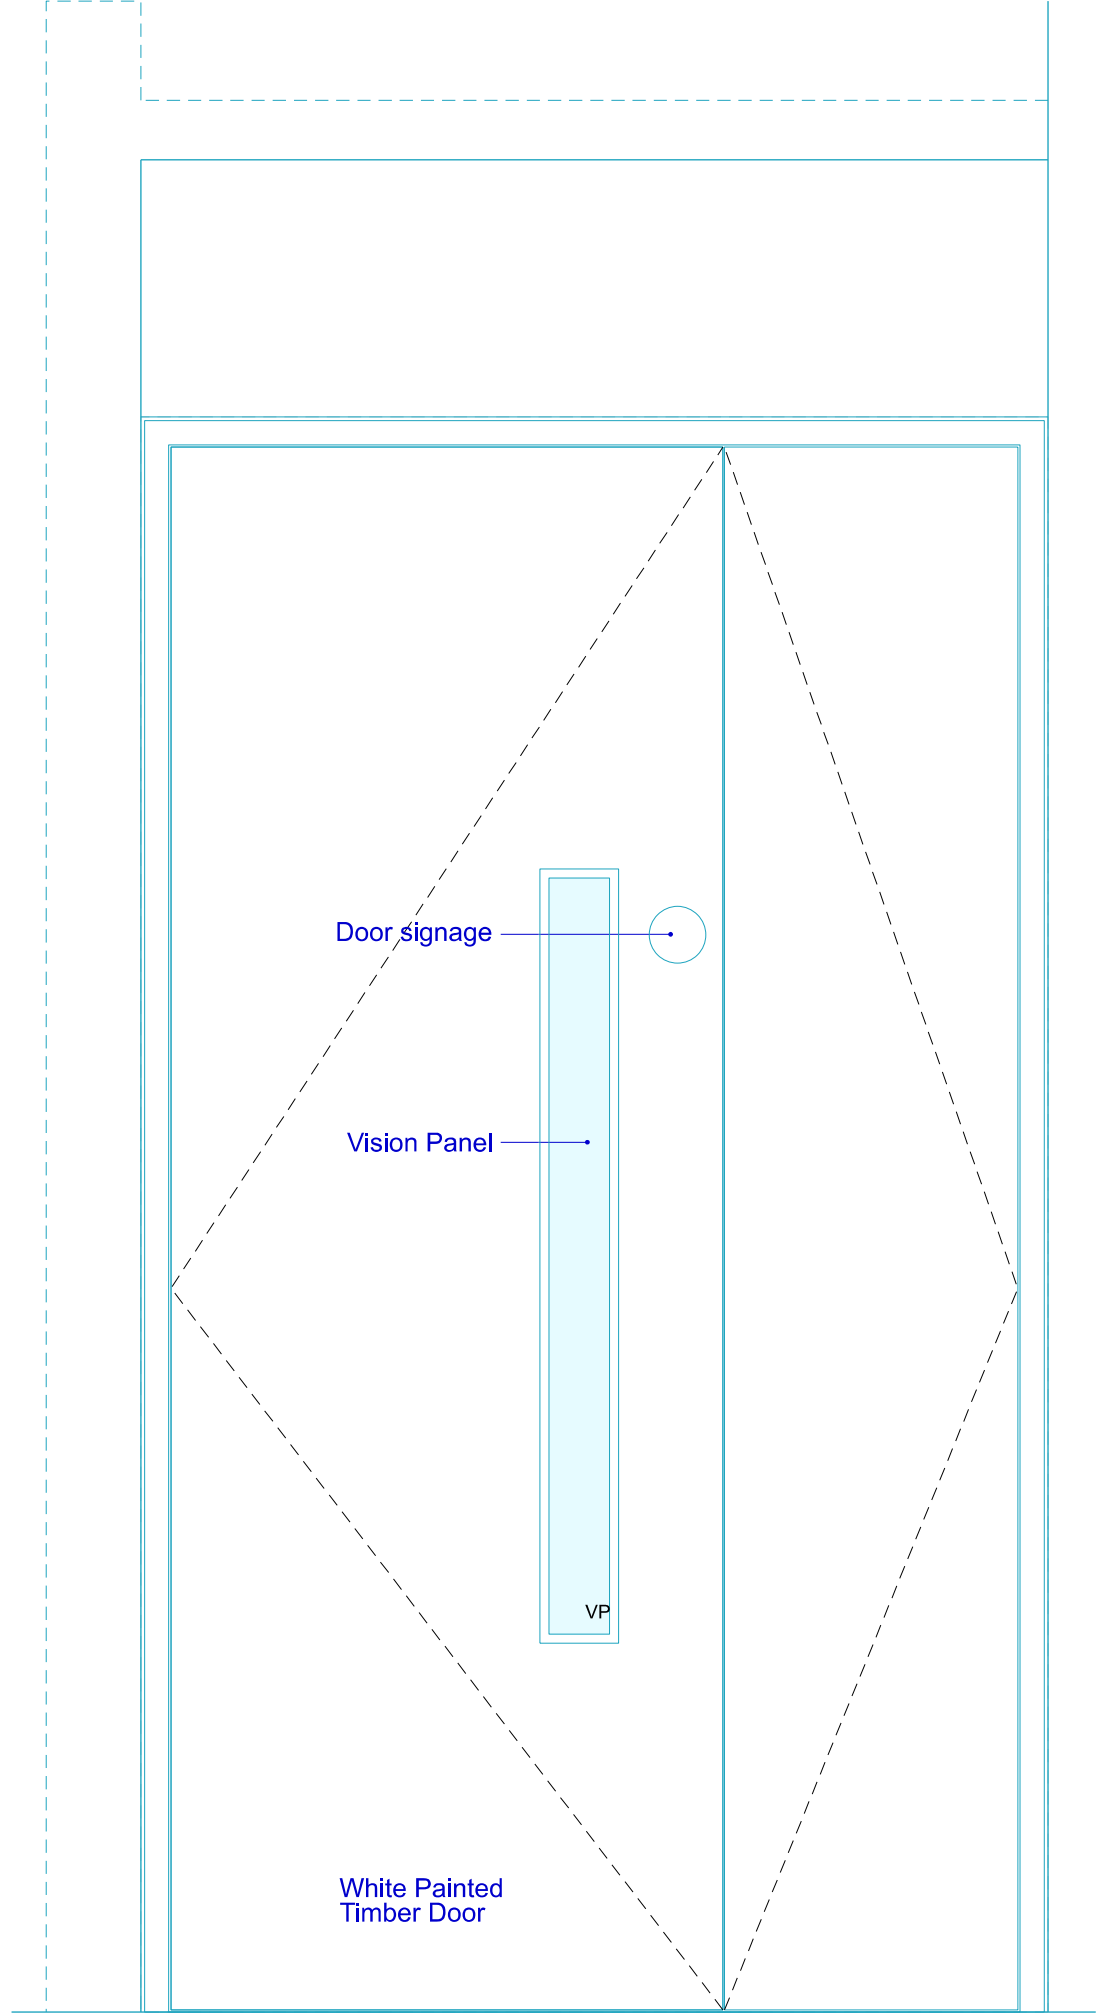


Door Type 03 - Elevation
01 710-19403
Lobby to Office
Lobby side Elevation

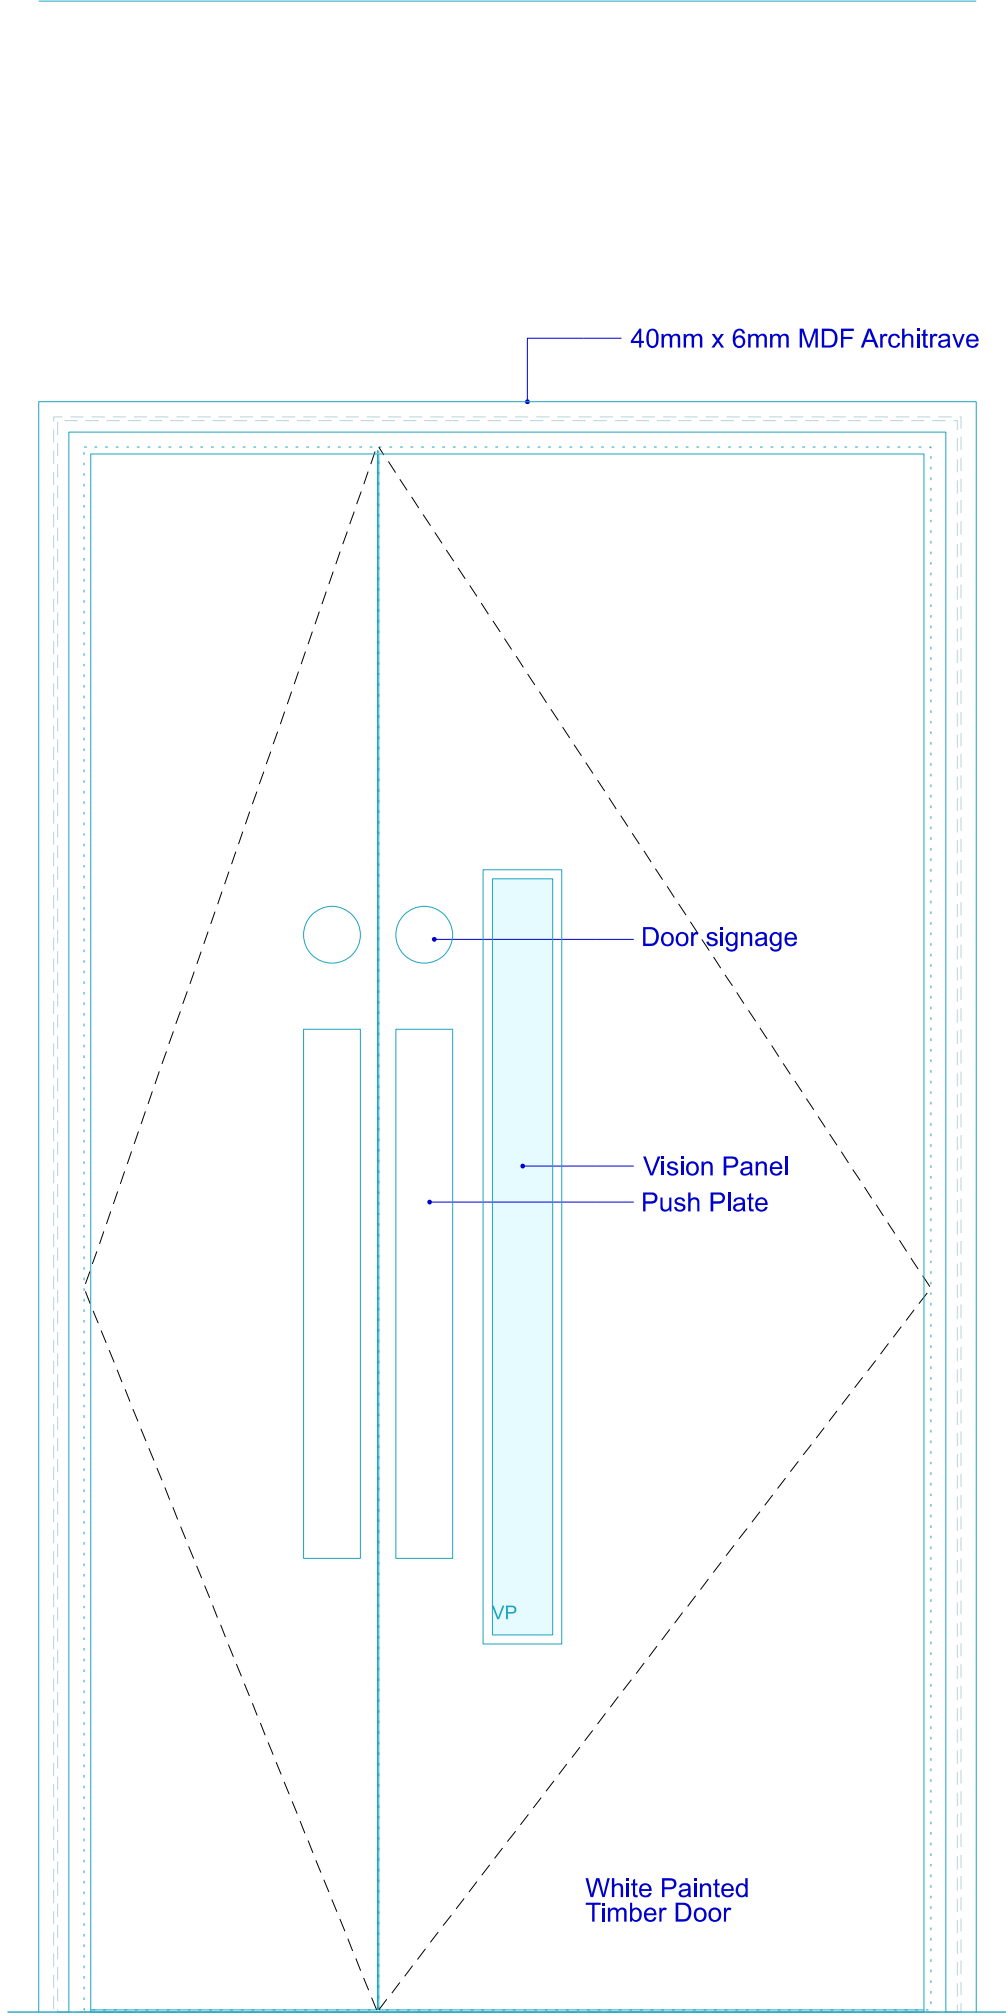


Door Type 03 - Elevation
02 710-19403
Lobby to Office
Office side Elevation

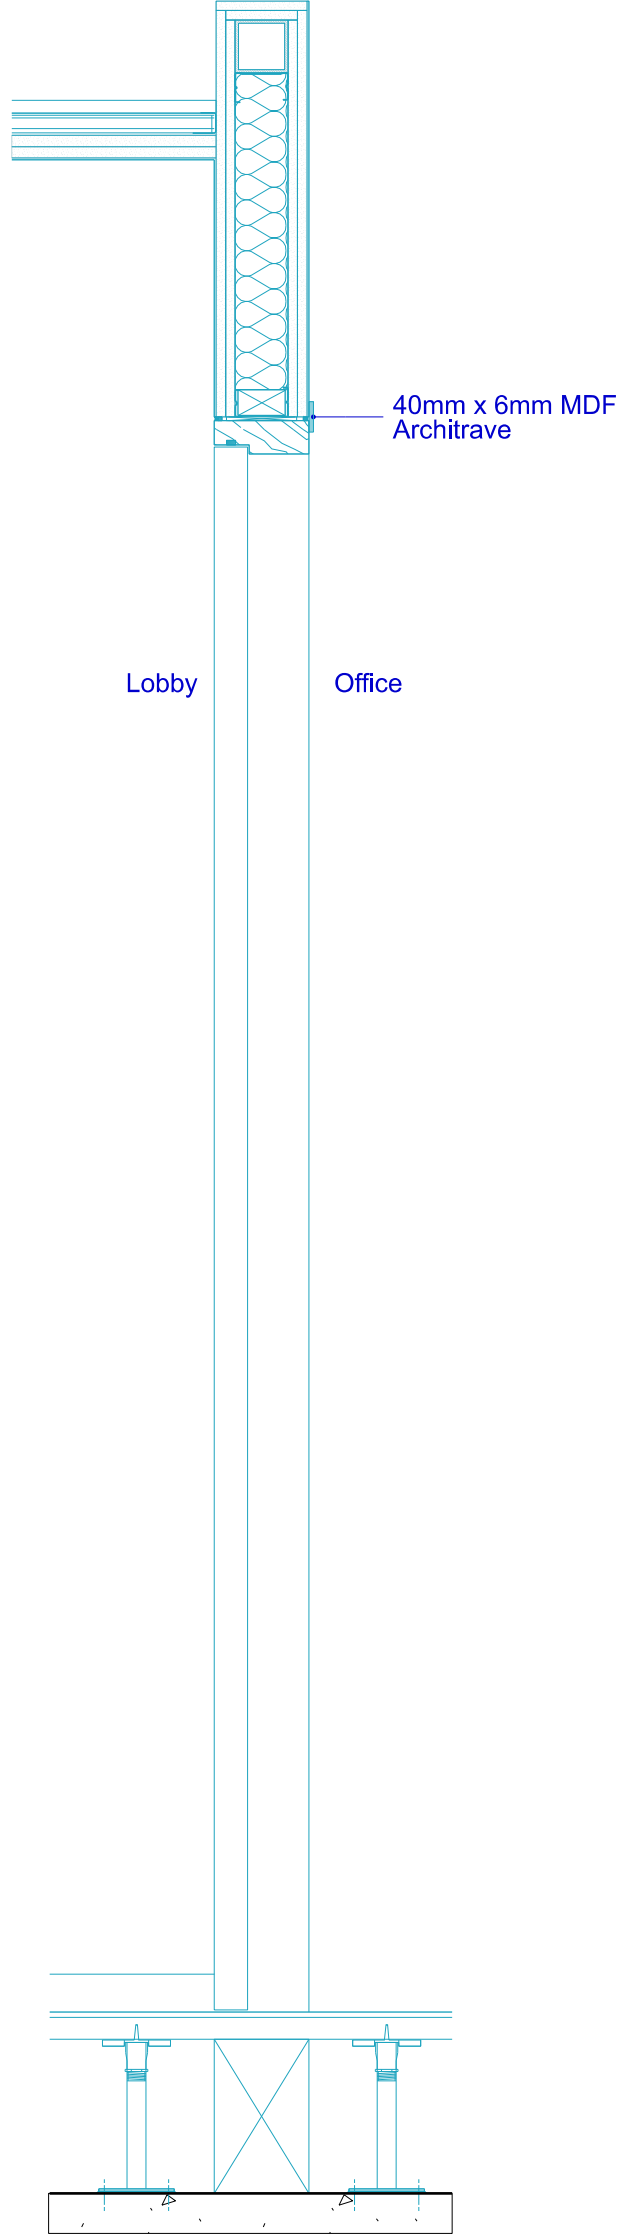


Door Type 03 - Elevation
03 710-19403
Lobby to Office
Section

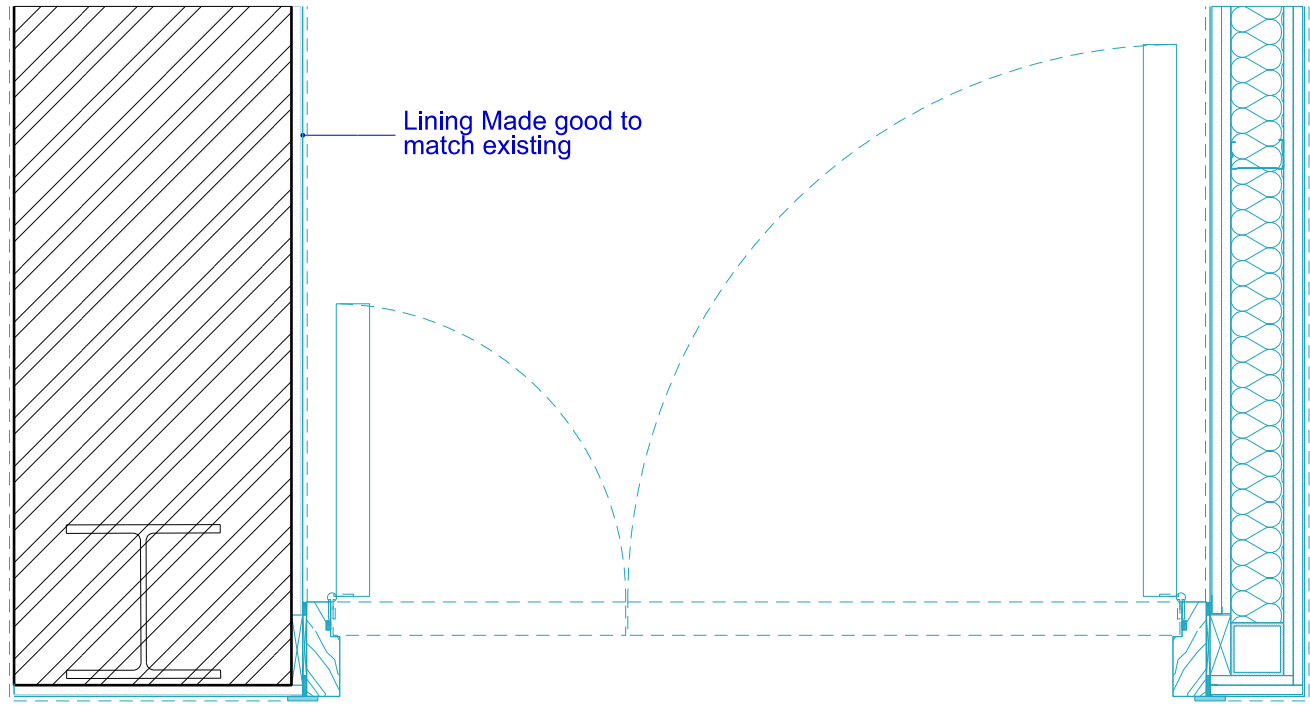


Door Type 03 - Elevation
04 710-19403
Lobby to Office
Plan

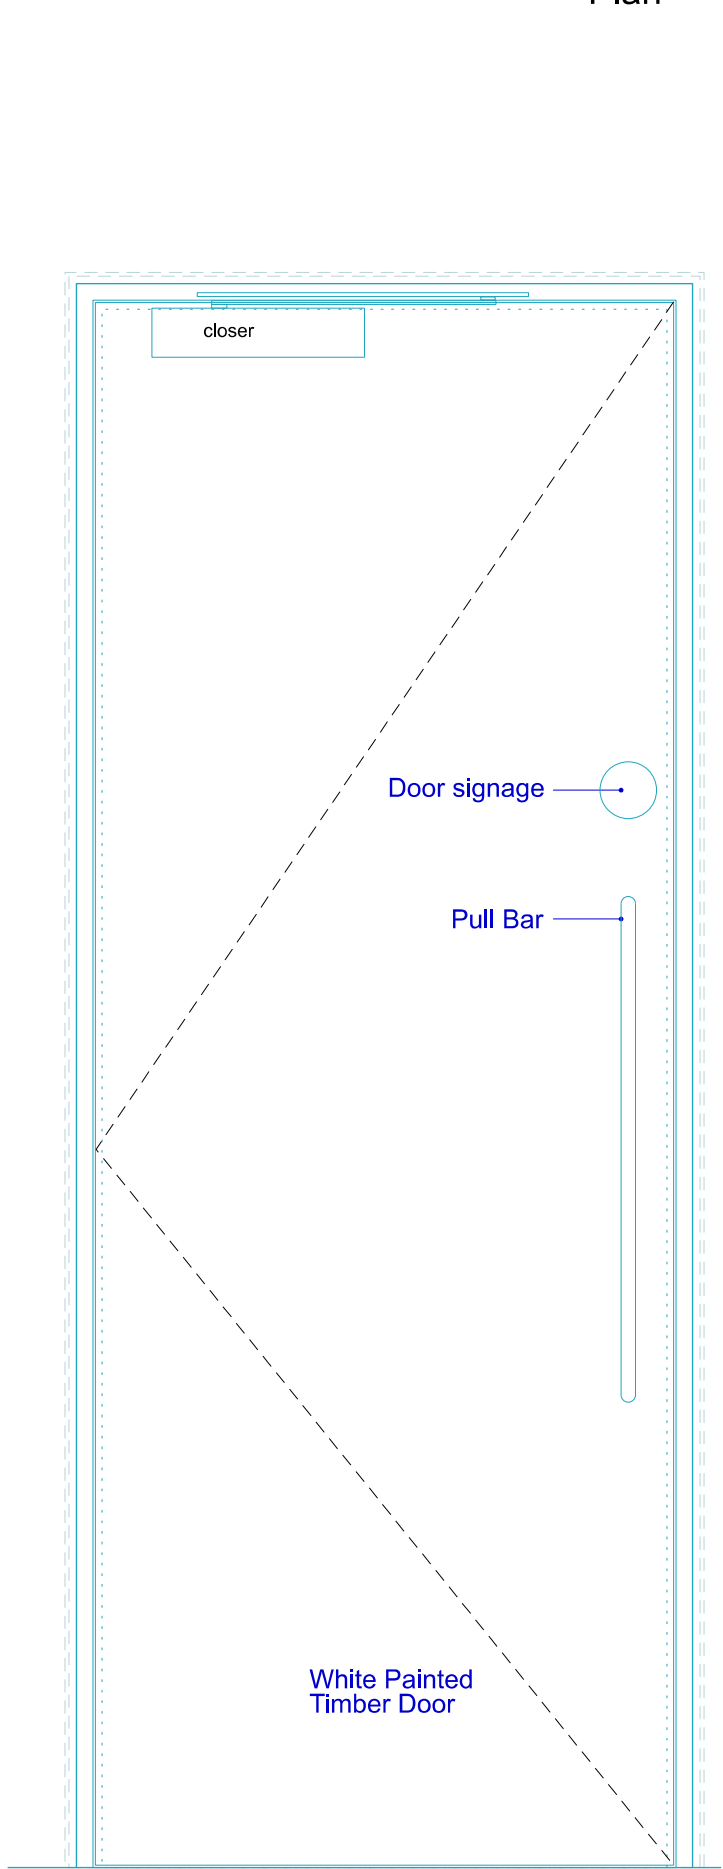


Door Type 4A - Elevation
05 710-19403
Lift Landing to WC corridor
WC Corridor Elevation

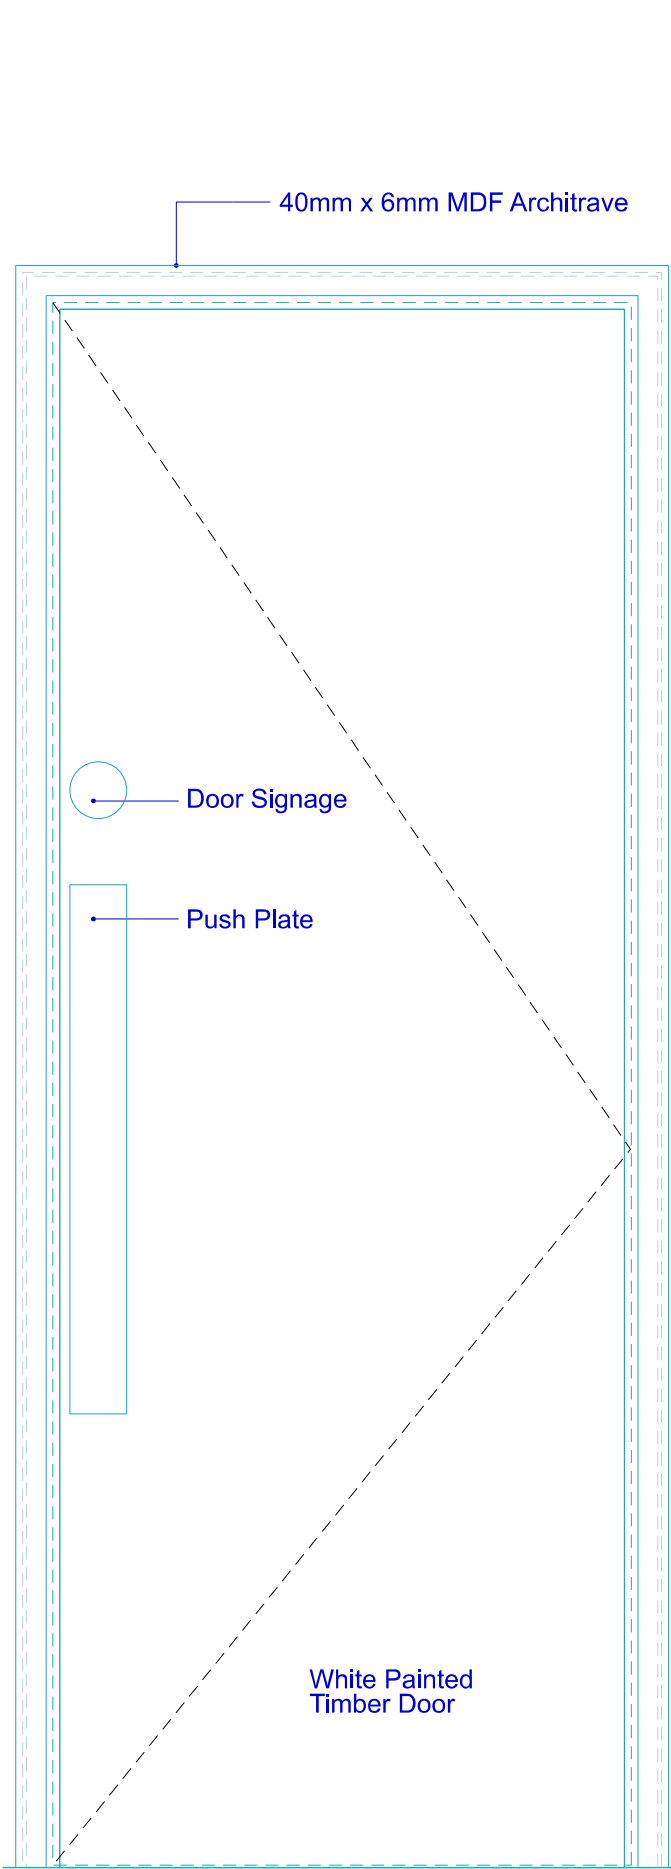

Door Type 4A - Elevation
06 710-19403
Lift Landing to WC corridor
Lift Landing Elevation

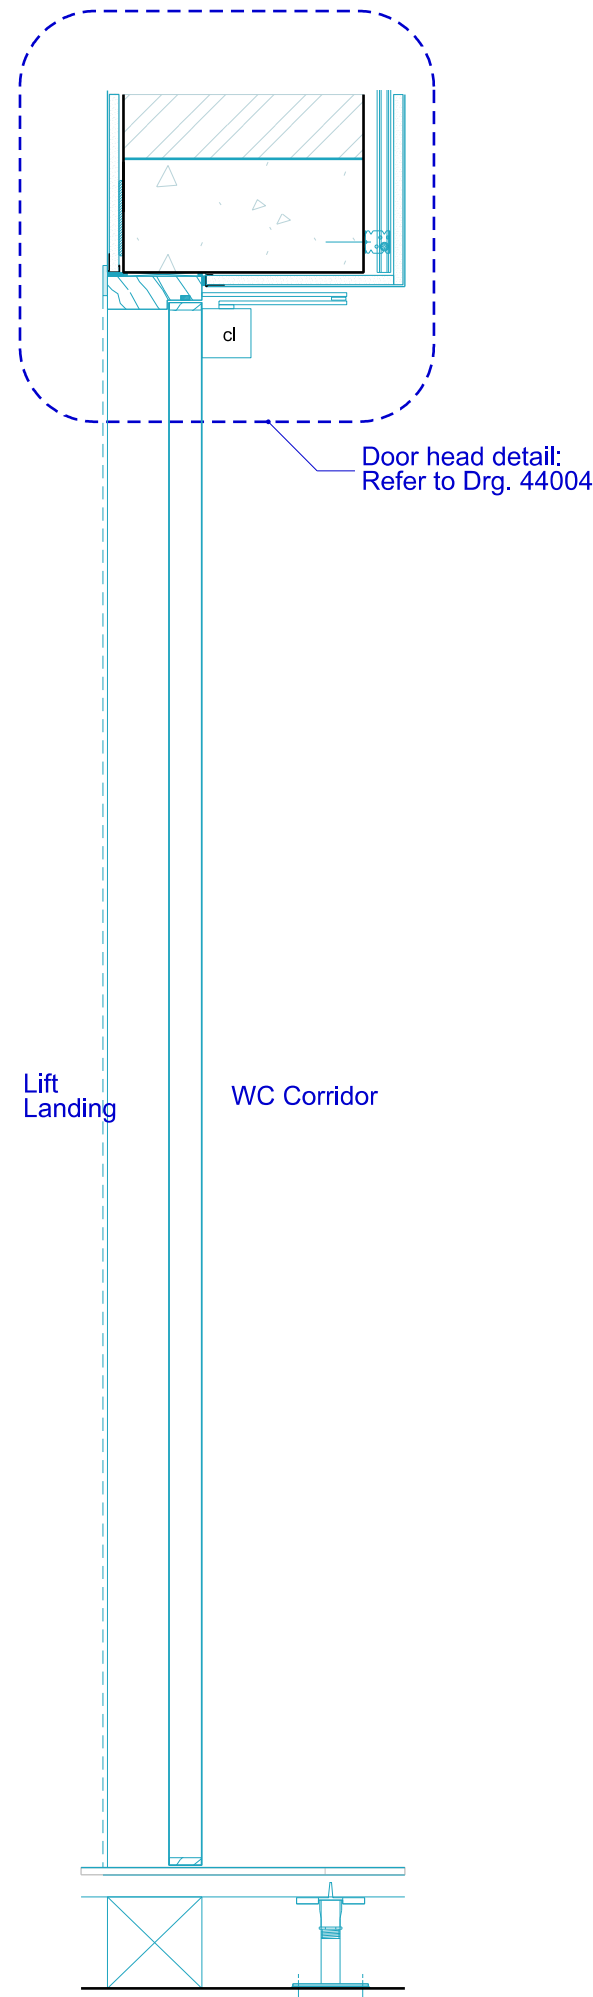

Door Type 4A - Elevation
07 710-19403
Lift Landing to WC corridor
Section

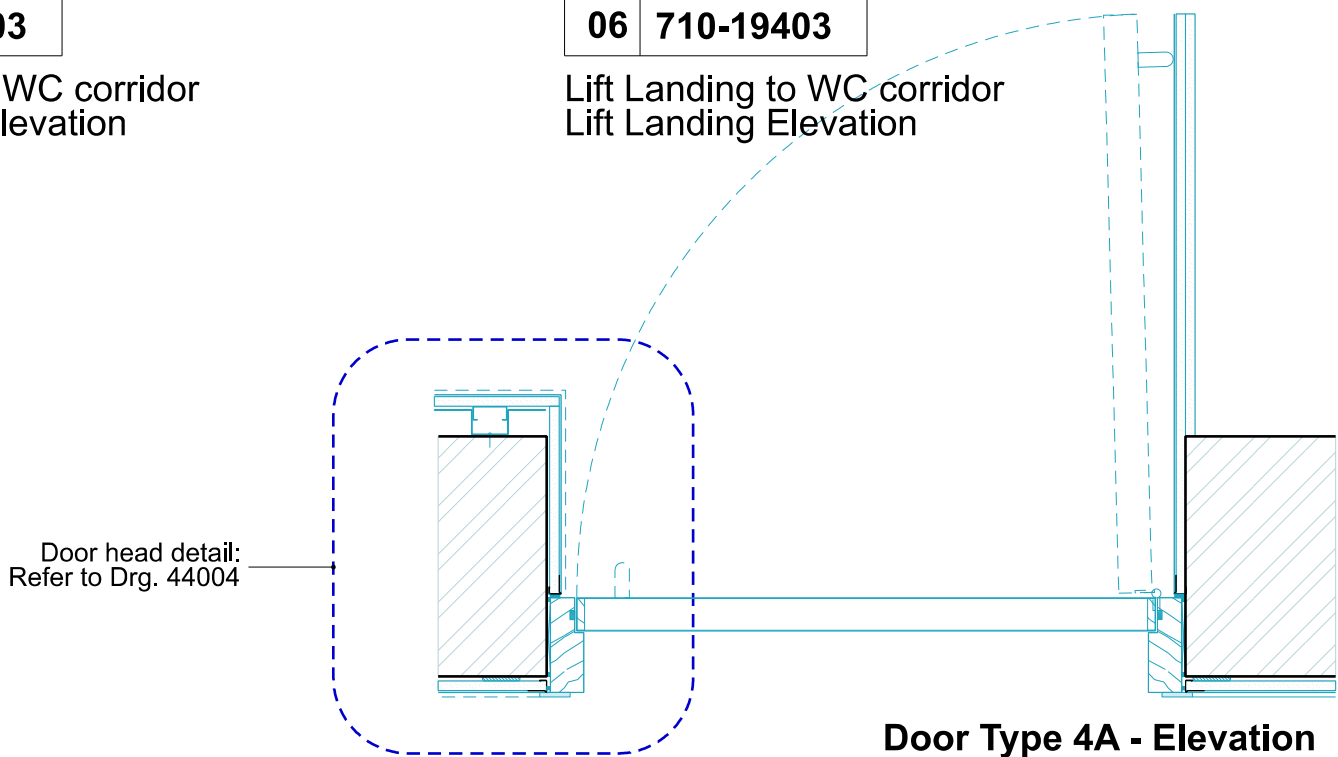

Door Type 4A - Elevation
08 710-19403
Lift Landing to WC corridor
Plan

Proposed
Existing

REVISIONS			
REV	DATE	DESCRIPTION	
PL2	01.07.22	PLANNING CONDITIONS ISSUE	
PL1	28.06.22	PLANNING CONDITIONS ISSUE	

KEY PLAN

STATUS
PLANNING

MICA			
123 Camden High Street London NW1 7JR T: 020 7284 1727 F: 020 7267 7826 info@micaarchitects.com www.micaarchitects.com			
JOB Norfolk House 13 Southampton Place Holborn			
TITLE Proposed Door Types			
DRG # 710-MICA-NH-00-DR-A-19403 PL2			
CHECKED GM	DRAWN RM	SCALE 1:10	SIZE A1
REV 01.07.22		REV 01.07.22	