



NOTES
DO NOT SCALE FROM THIS DRAWING.
CONTRACTOR TO CHECK ALL DIMENSIONS ON SITE.
ANY DISCREPANCIES TO BE REPORTED TO THE ARCHITECT IMMEDIATELY.
COPYRIGHT MICA ARCHITECTS LTD ©

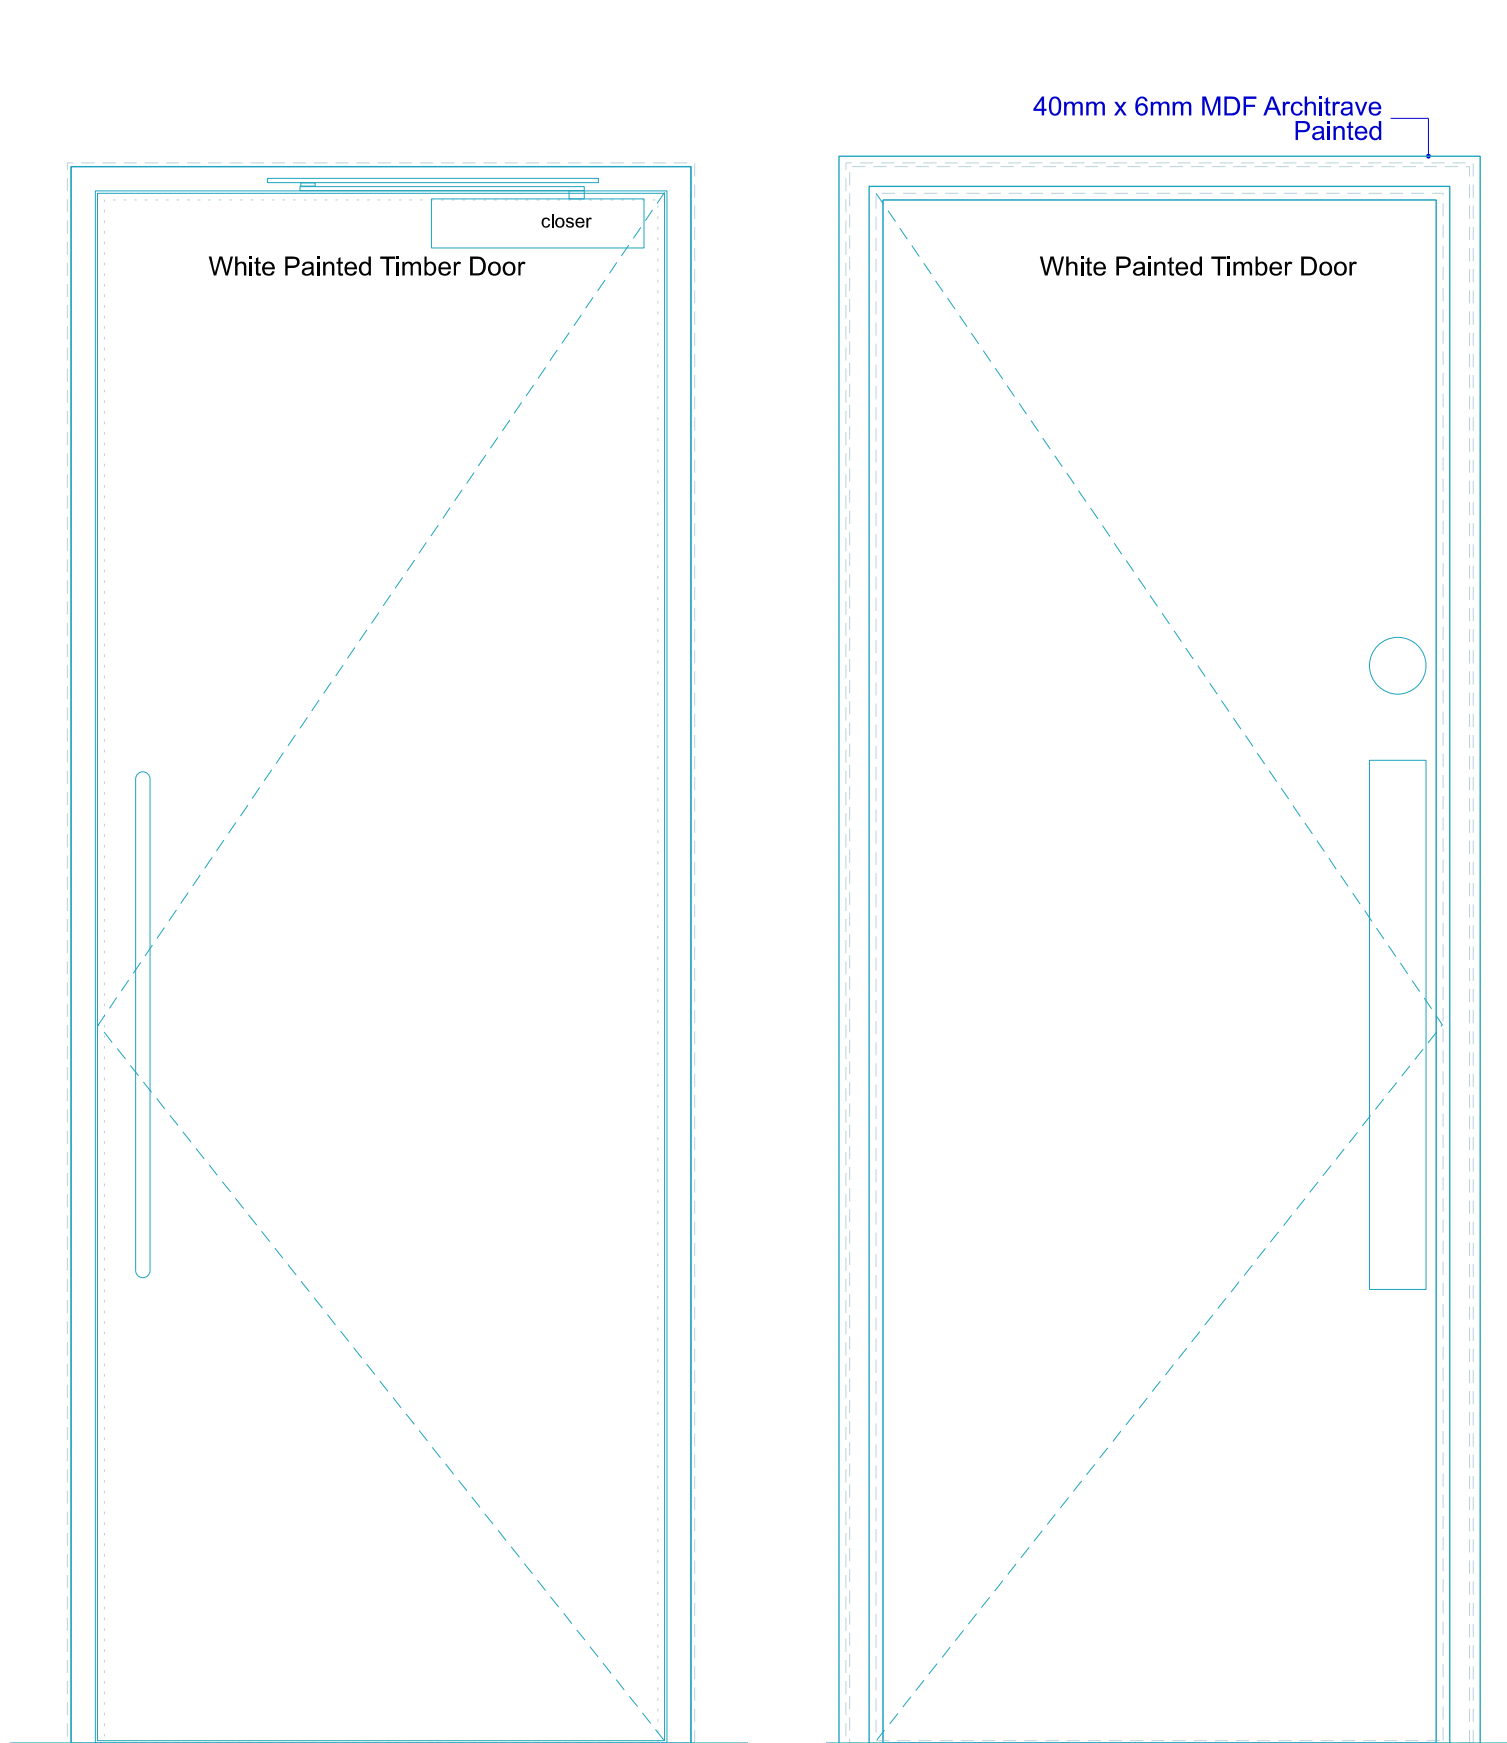

Door Type 4B - Elevation

01 710-19404


Basement Landing to Changing Rooms
Changing Room Elevation

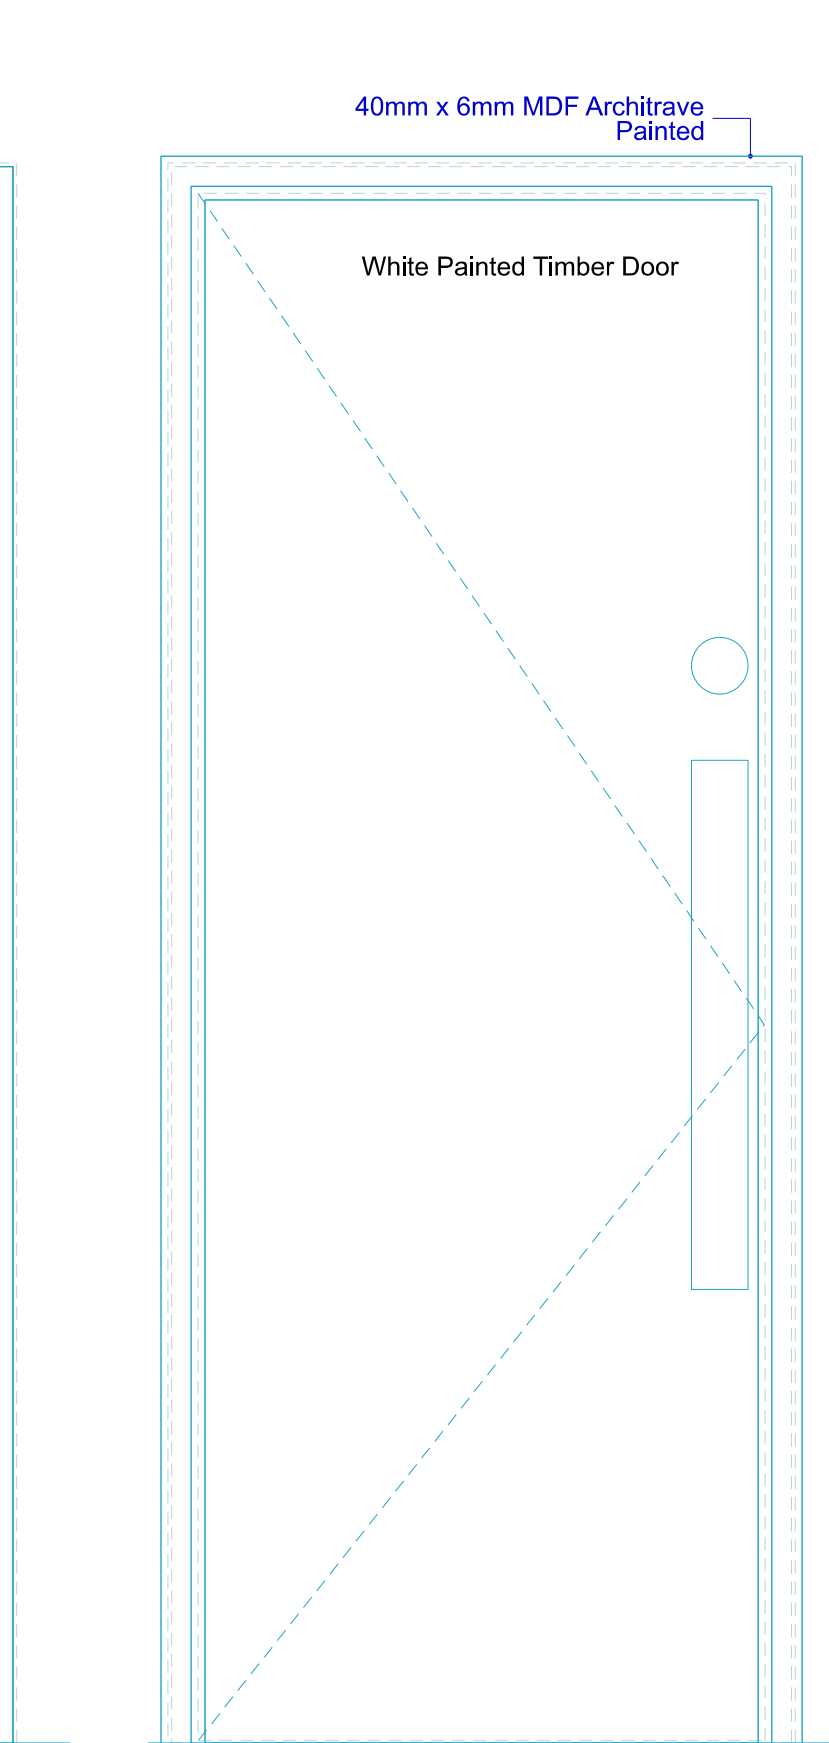

Door Type 4B - Elevation

02 710-19404


Basement Landing to Changing Rooms
Landing Elevation

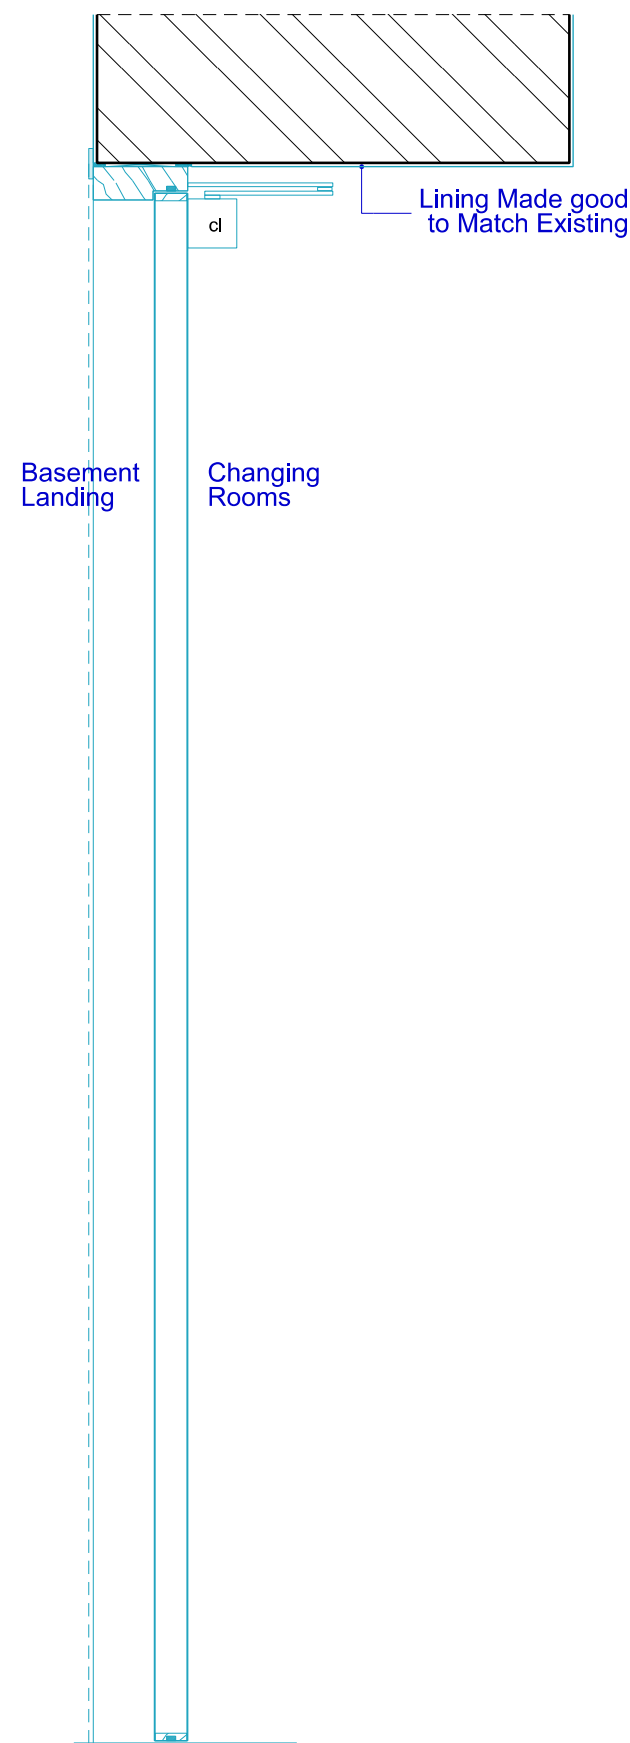

Door Type 4B - Elevation

03 710-19404


Basement Landing to
Changing Rooms
Section

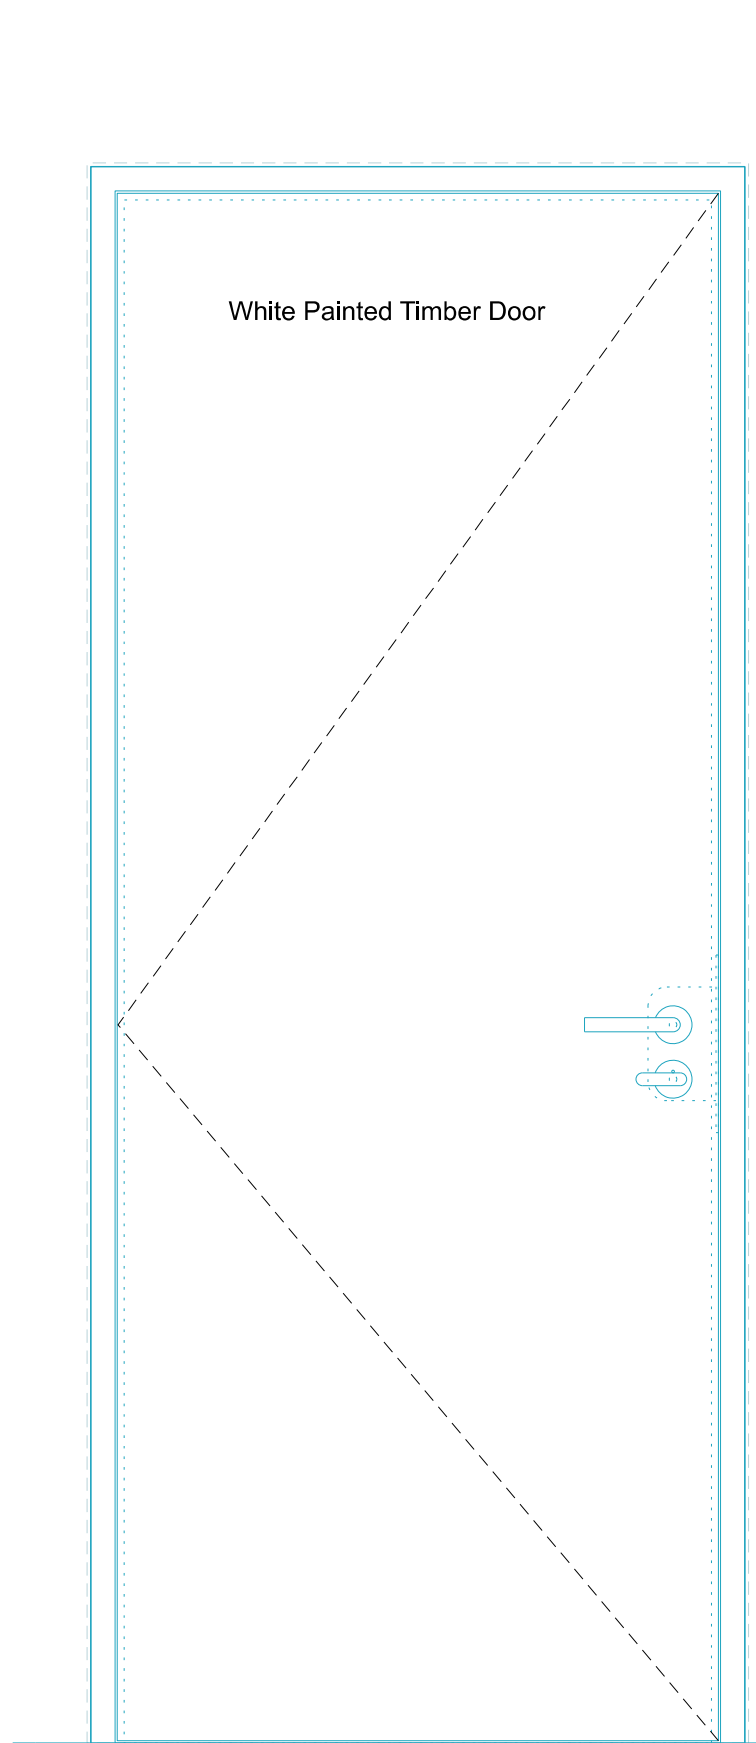

Door Type 4C - Elevation

05 710-19404


Basement Landing BOH Corridor
Landing Elevation

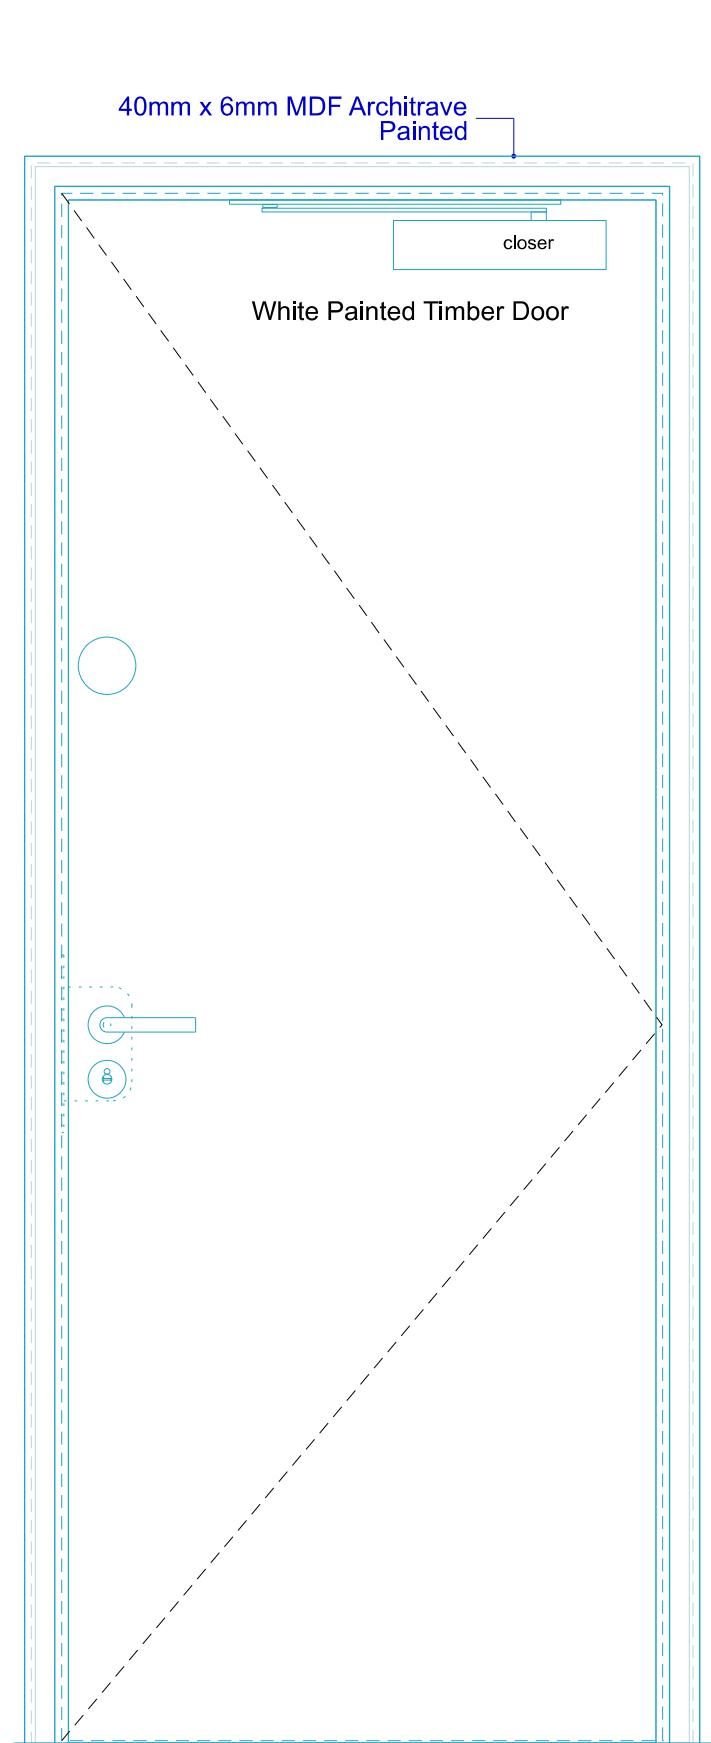

Door Type 4C - Elevation

06 710-19404


Basement Landing BOH Corridor
BOH Corridor Elevation

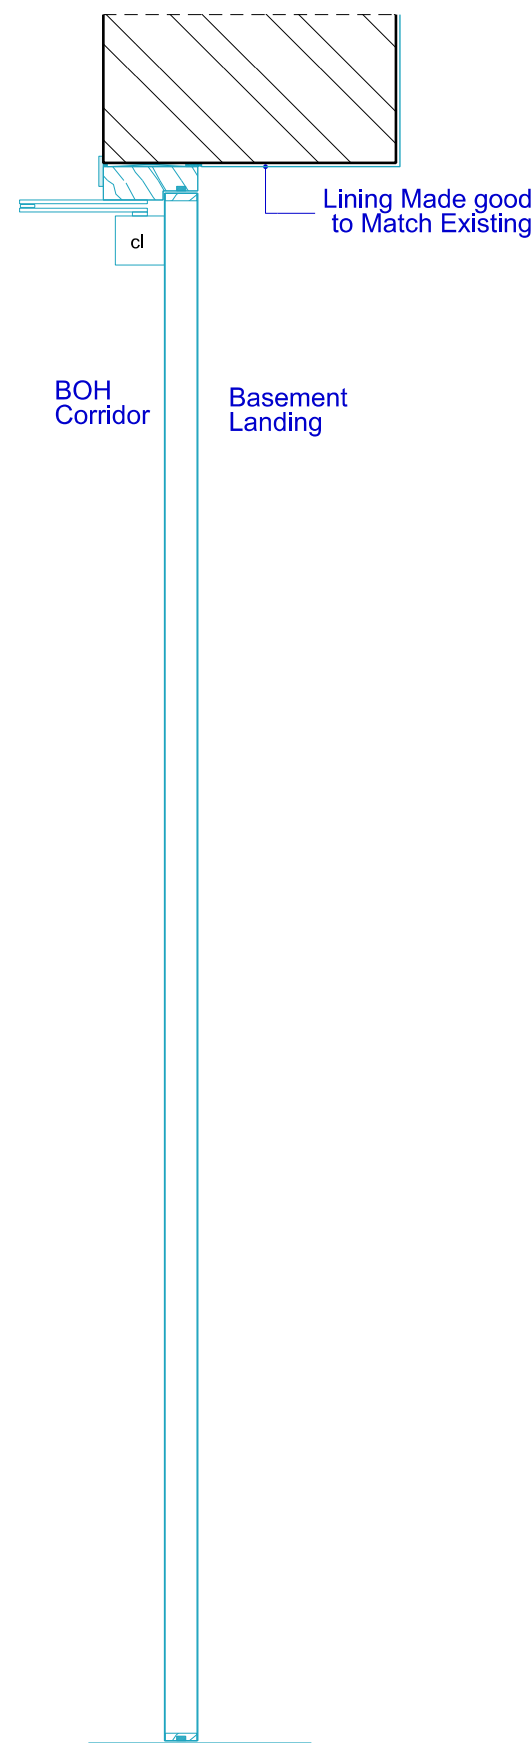

Door Type 4C - Elevation

07 710-19404


Basement Landing to
BOH Corridor
Section

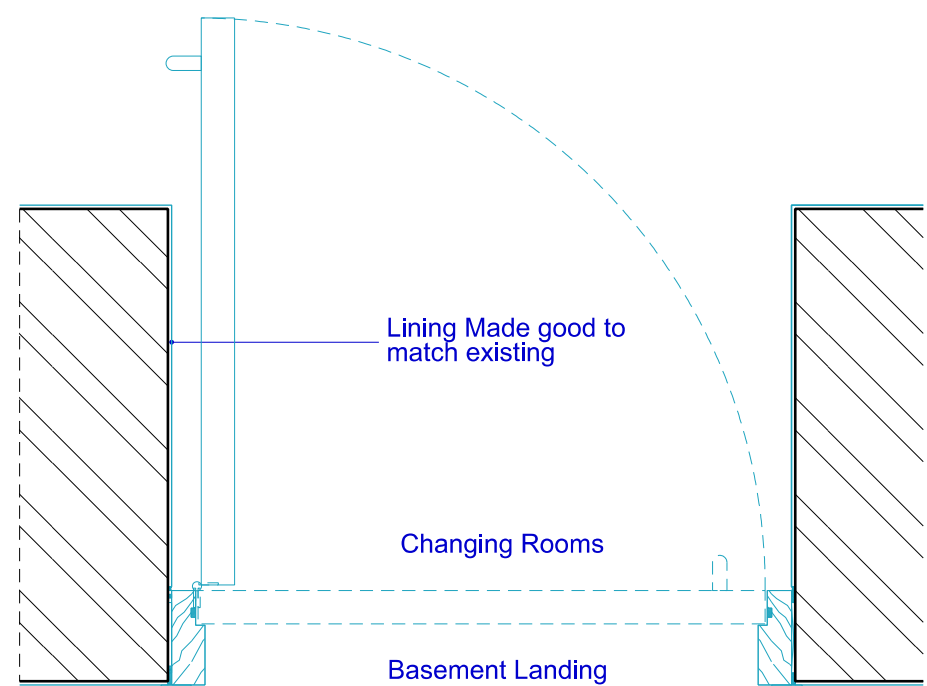

Door Type 4A - Elevation

04 710-19404


Basement Landing to
Changing Rooms
Plan

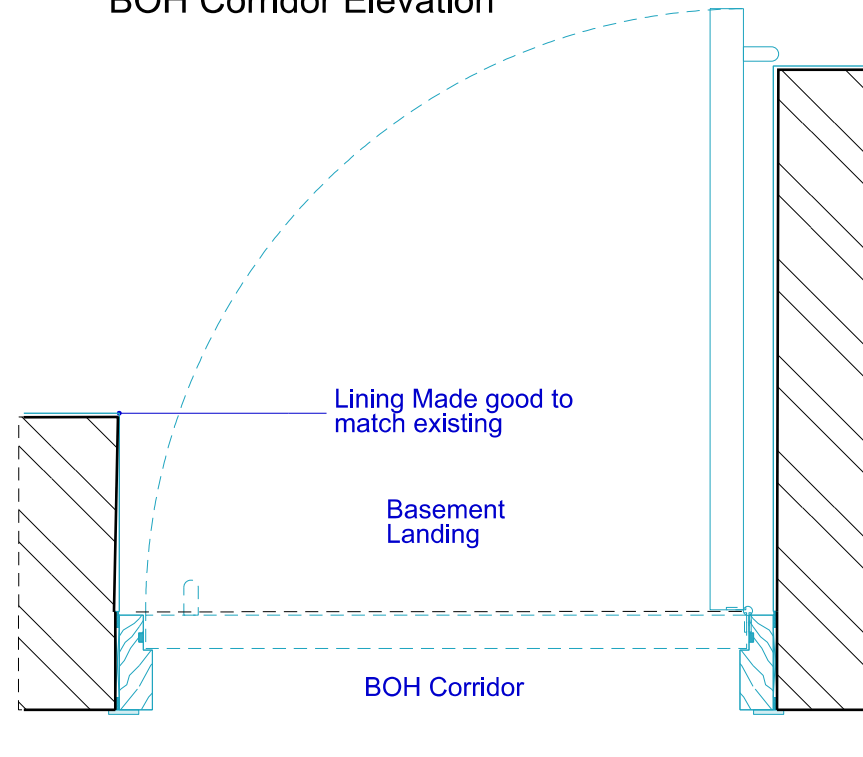

Door Type 4C - Elevation

08 710-19404


Basement Landing to
BOH Corridor
Section

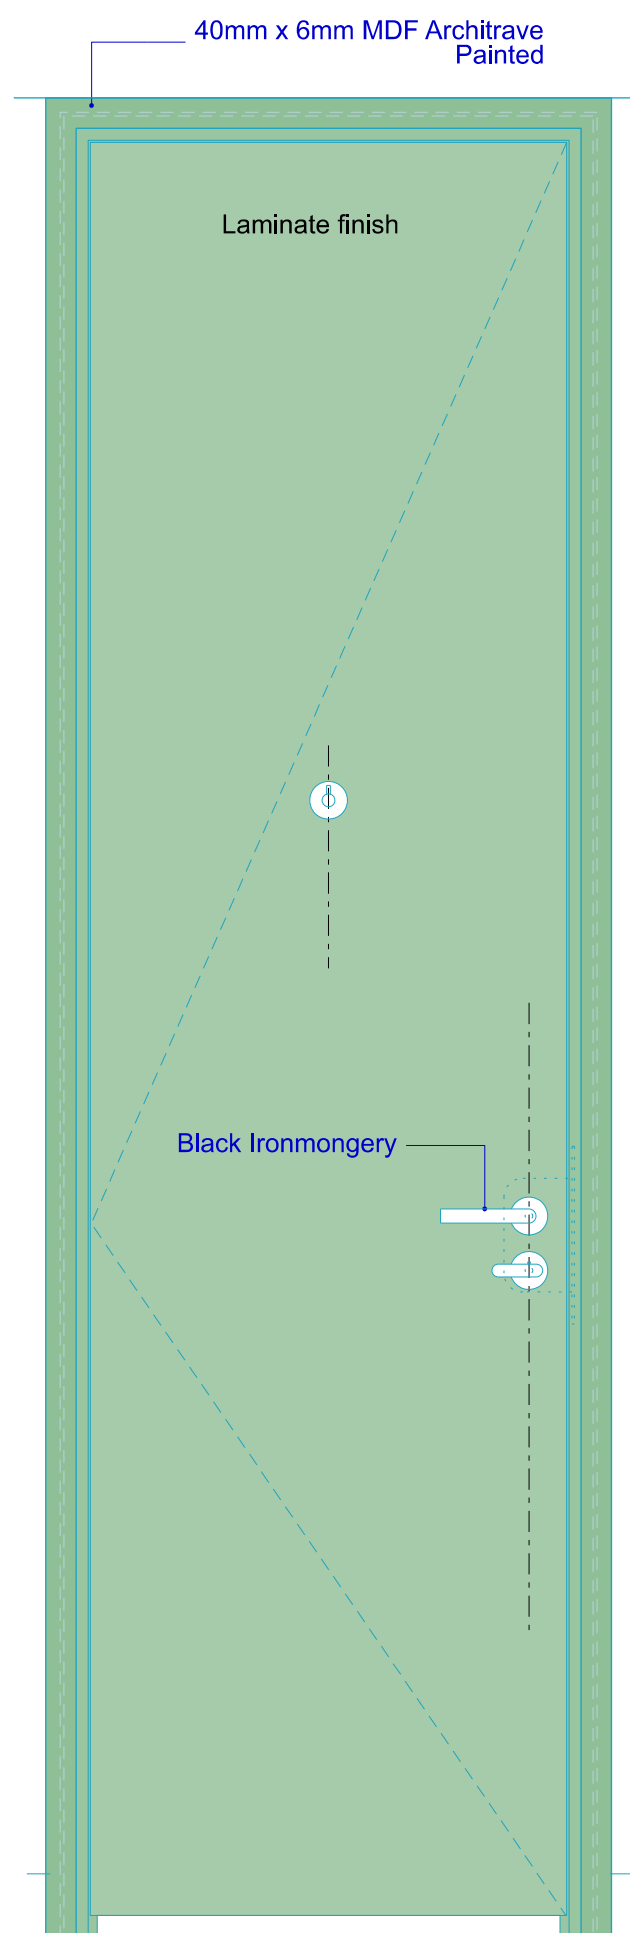

Door Type 05A - Elevation

09 710-19404


WC to Corridor
WC Elevation

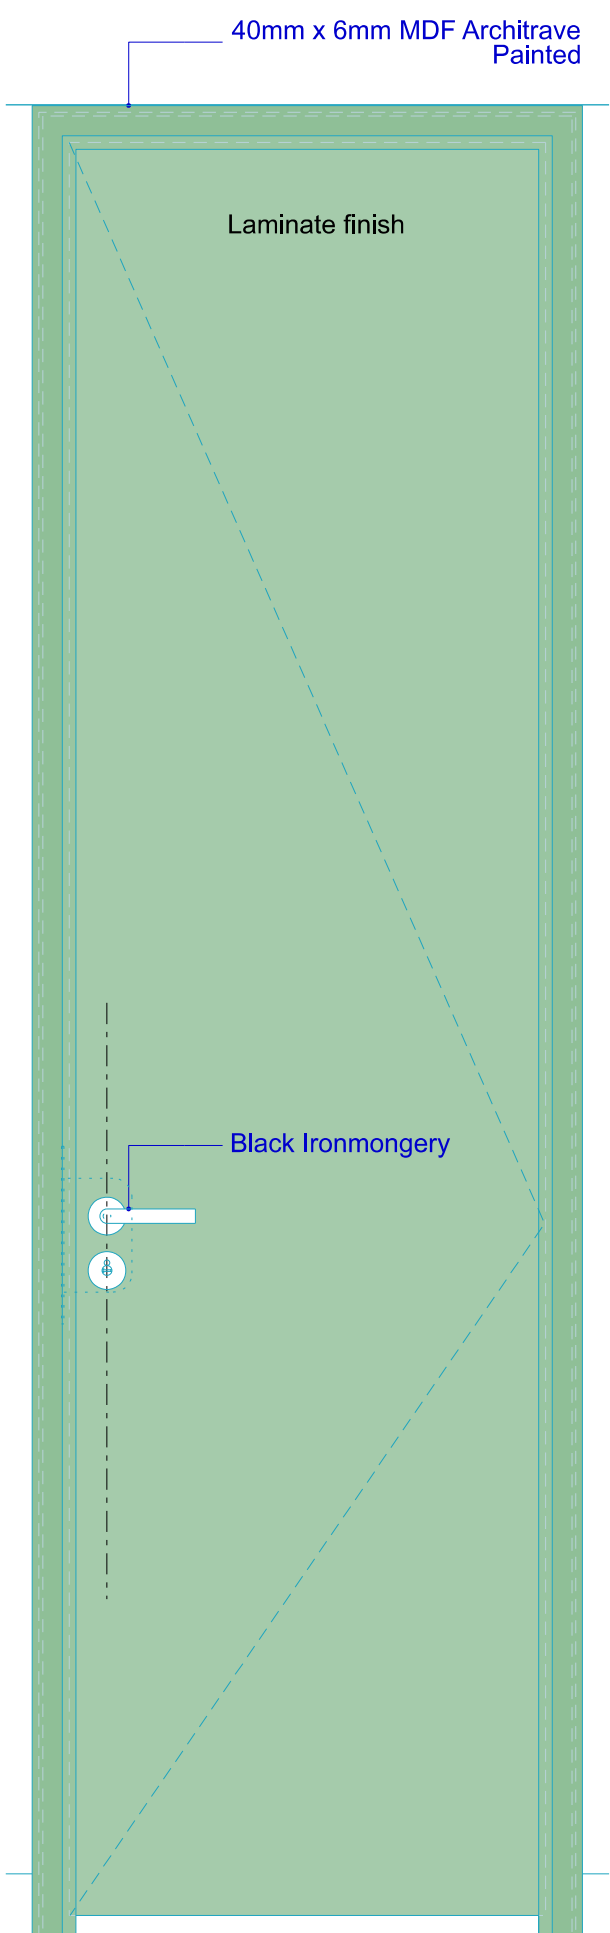

Door Type 05A - Elevation

10 710-19404


WC to Corridor
Corridor Elevation

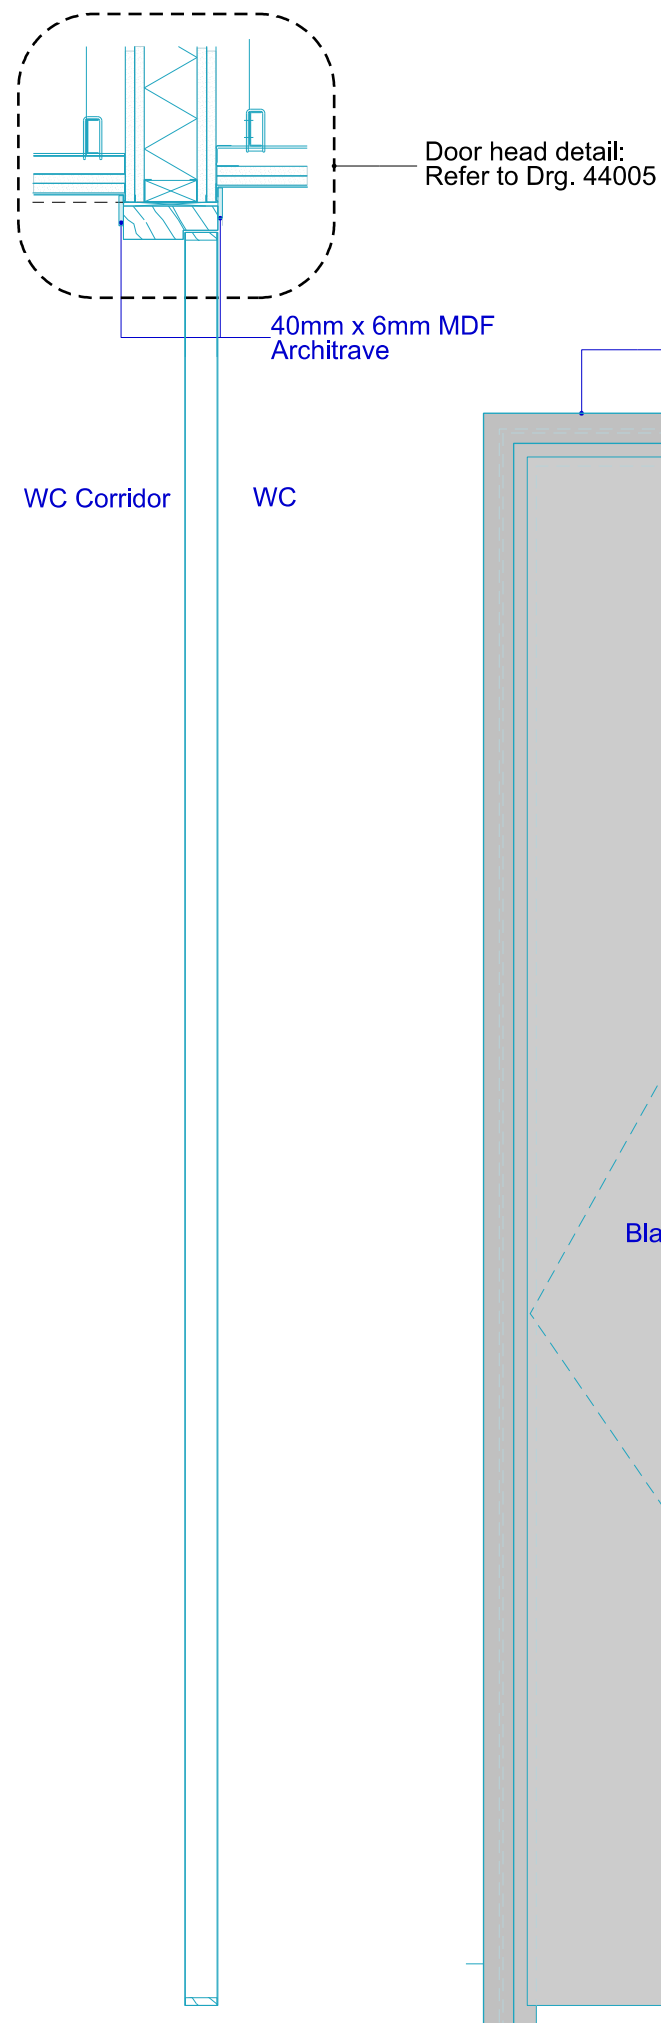

Door Type 05A - Elevation

11 710-19404


WC to Corridor
Section

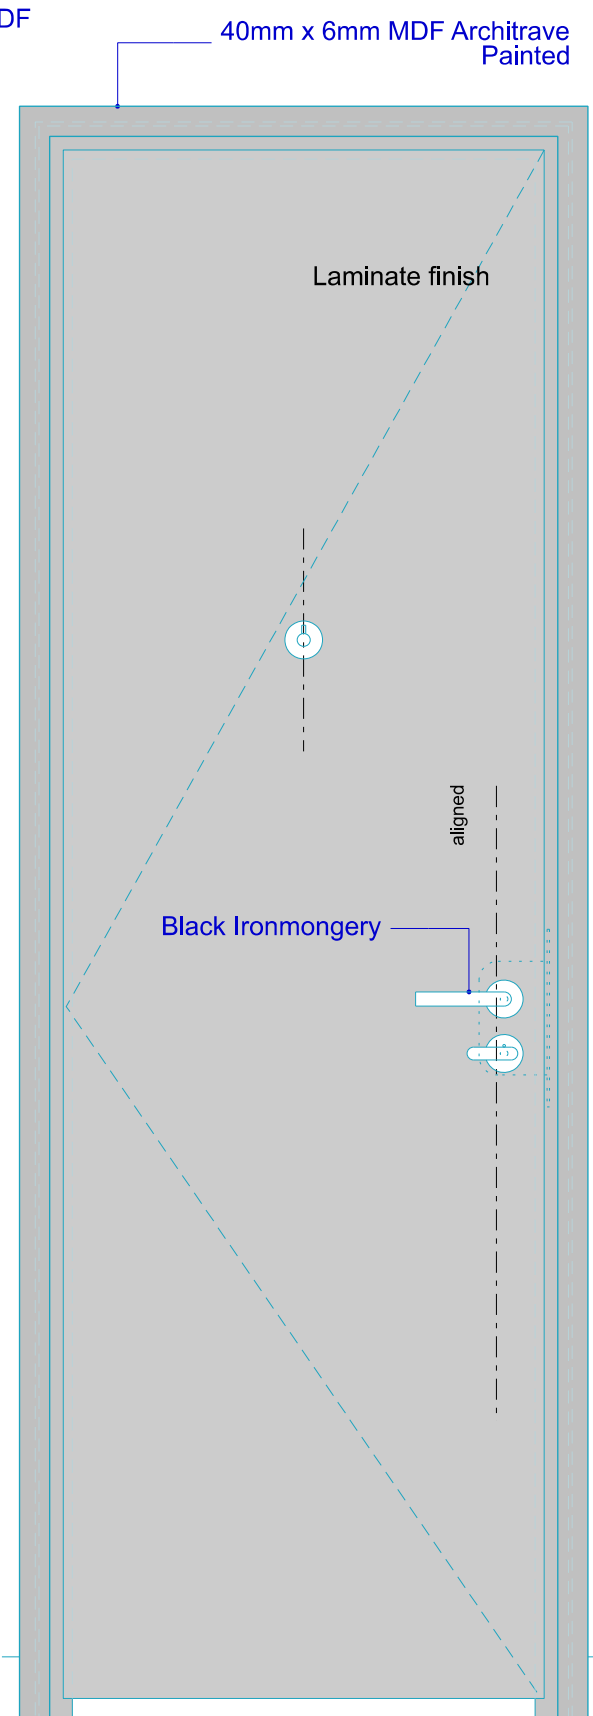

Door Type 05B - Elevation

13 710-19404


Shower to Changing Room
Shower Elevation

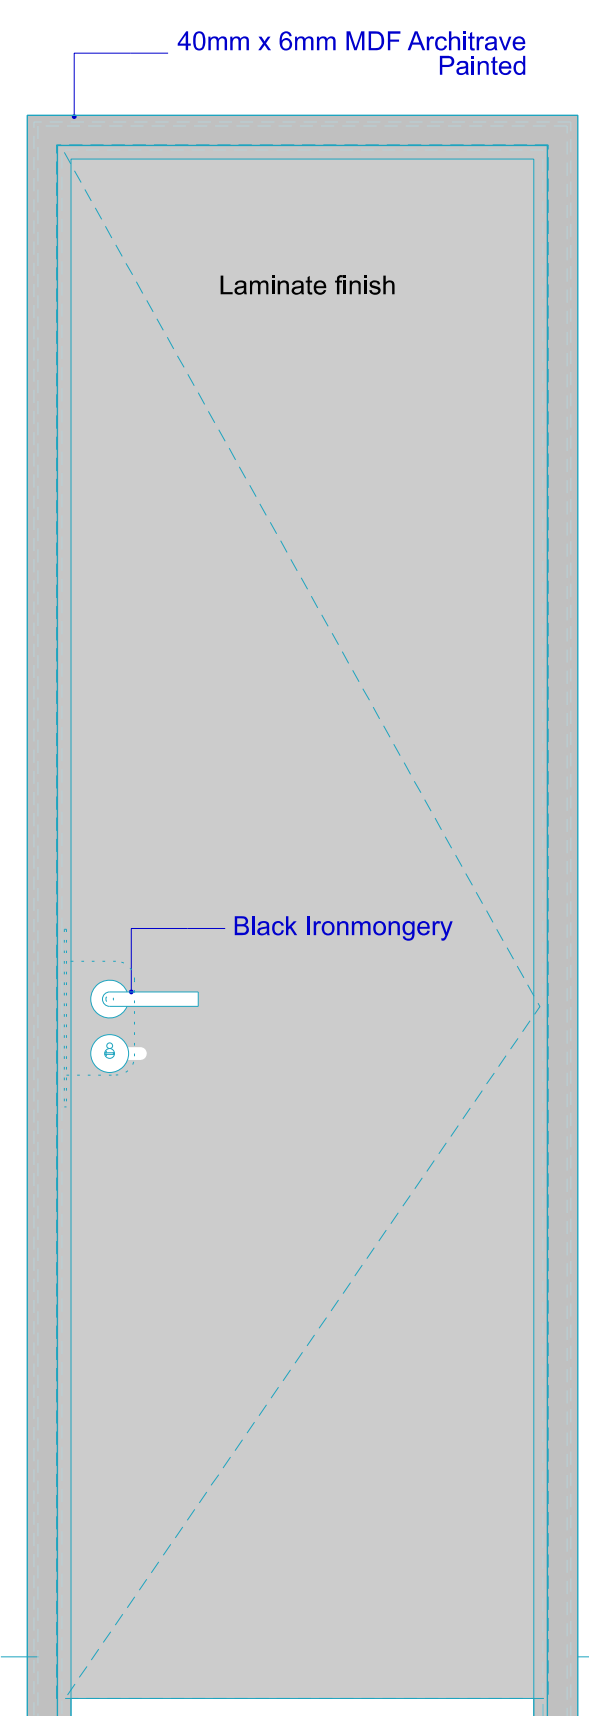

Door Type 05B - Elevation

14 710-19404


Shower to Changing Room
Changing Room Elevation

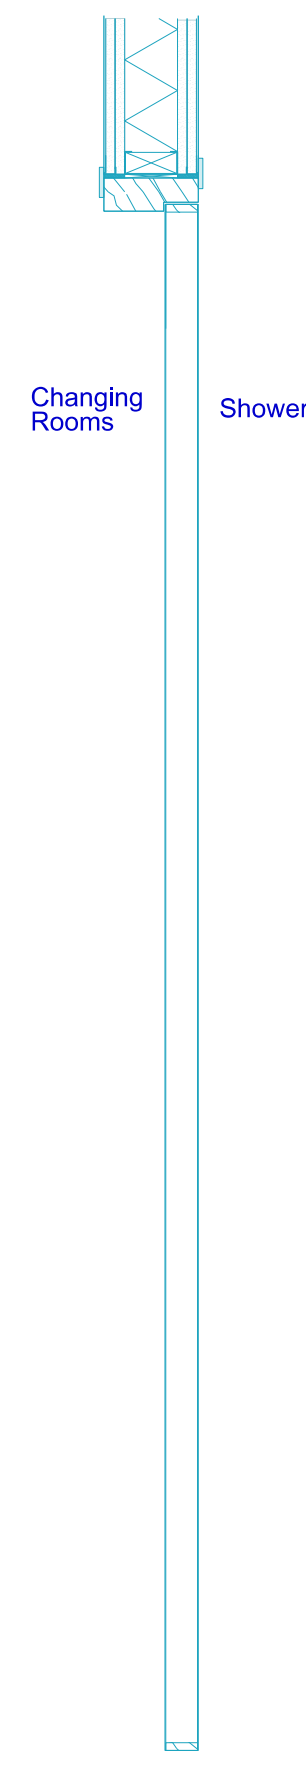

Door Type 05B - Elevation

15 710-19404


Shower to Changing Room
Section

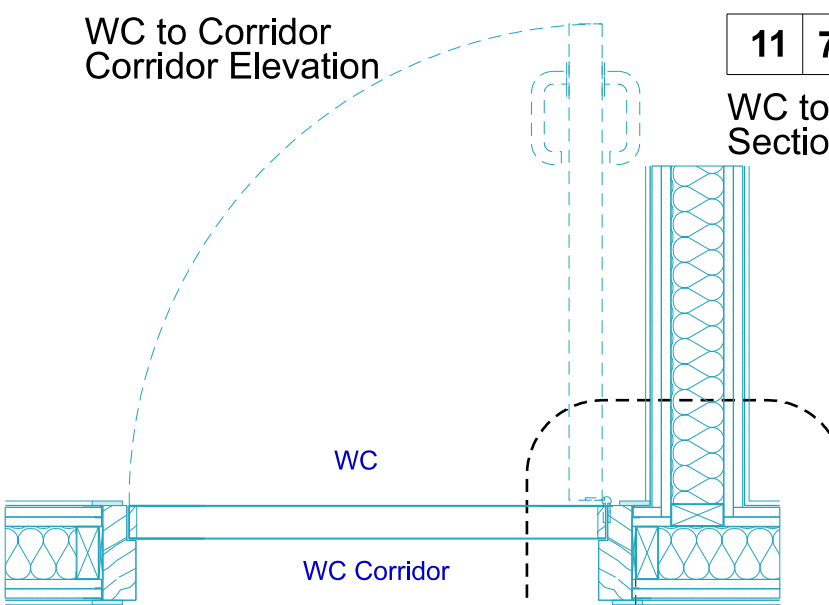

Door Type 05B - Elevation

12 710-19404

WC to Corridor Plan

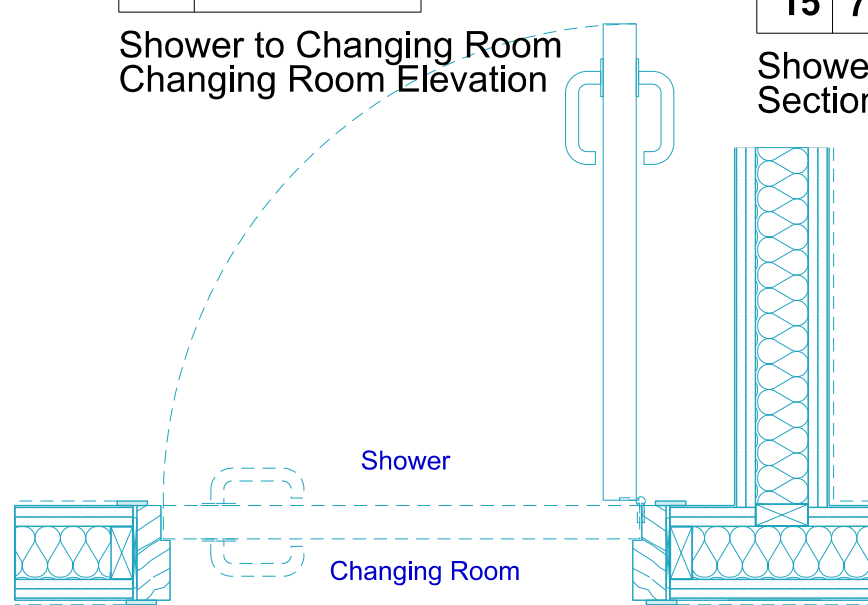

Door Type 05B - Elevation

16 710-19404

Shower to Changing Room Plan

Proposed
Existing

REVISIONS			
PL2	01.07.22	PLANNING CONDITIONS ISSUE	
PL1	28.06.22	PLANNING CONDITIONS ISSUE	
REV	DATE	DESCRIPTION	

KEY PLAN

STATUS
PLANNING

MICA

123 Camden High Street London NW1 7JR
T: 020 7284 1727 F: 020 7267 7826
info@micaarchitects.com www.micaarchitects.com

JOB
Norfolk House
13 Southampton Place
Holborn

TITLE
Proposed
Door Types

DWG #
710-MICA-NH-00-DR-A-19404 PL2

CHECKED	DESIGN	SCALE	SIZE	REV	DATE
GM	RM	1:10	A1		01.07.22