


NOTES
DO NOT SCALE FROM THIS DRAWING.
CONTRACTOR TO CHECK ALL DIMENSIONS ON SITE.
ANY DISCREPANCIES TO BE REPORTED TO THE ARCHITECT IMMEDIATELY.
COPYRIGHT MICA ARCHITECTS LTD ©

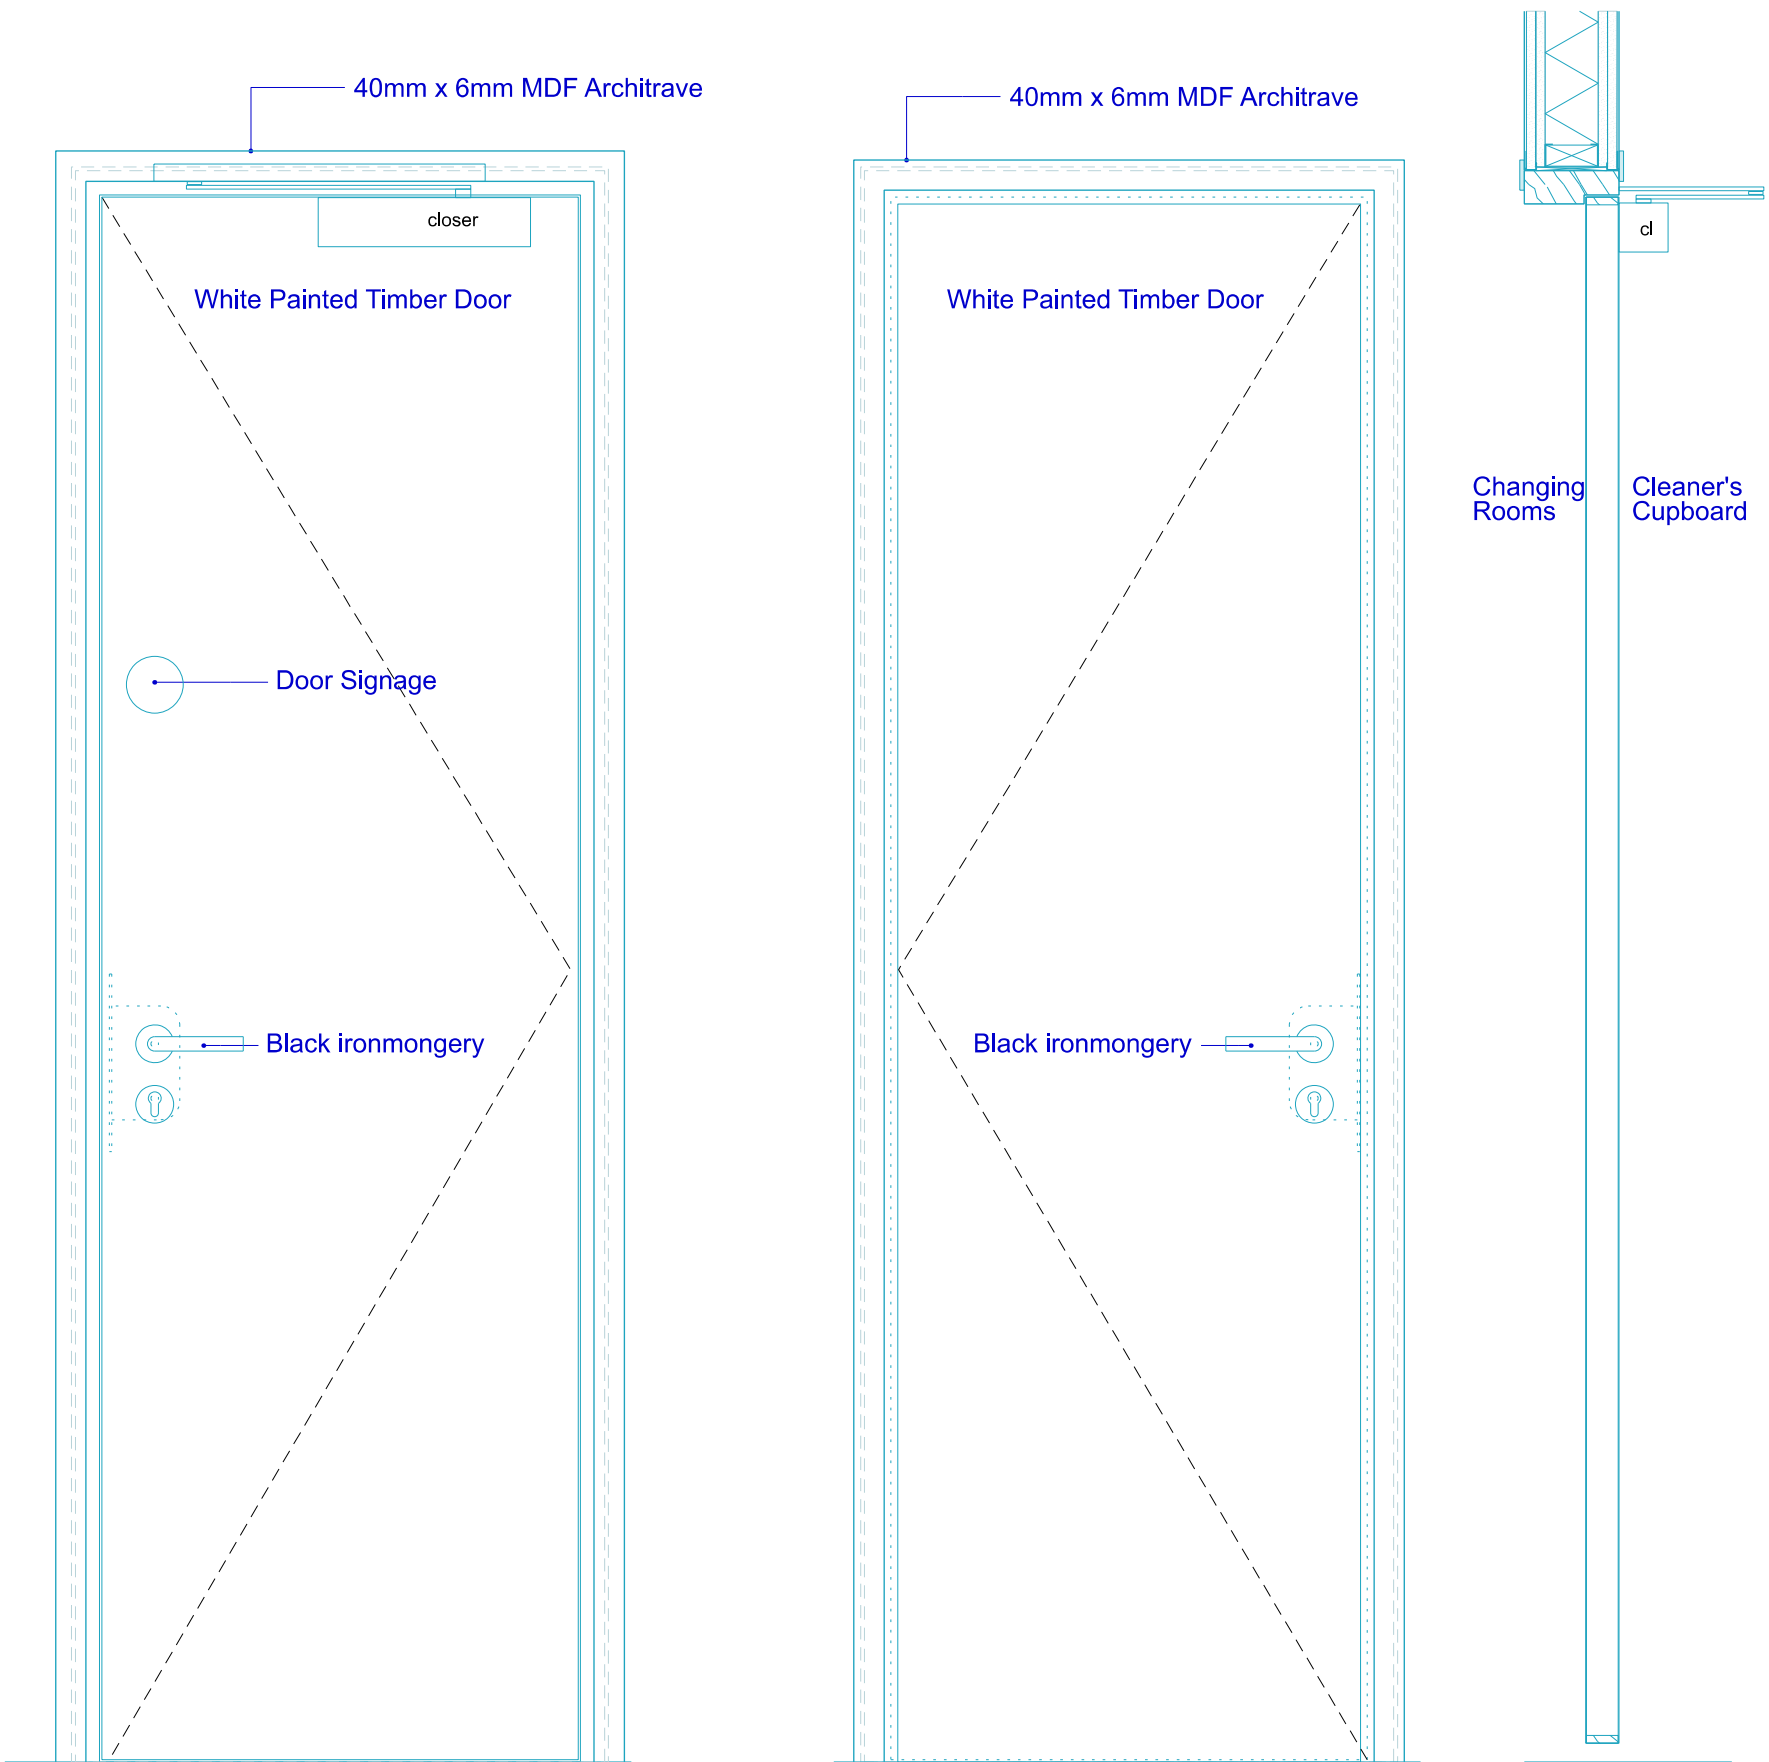

Door Type 06A
01 710-19405


Cleaners Cupboard
Cleaner's Cupboard Elevation

Door Type 06A
02 710-19405

Cleaners Cupboard
Changing Room Elevation

Door Type 06A
03 710-19405

Cleaner's Cupboard
Section

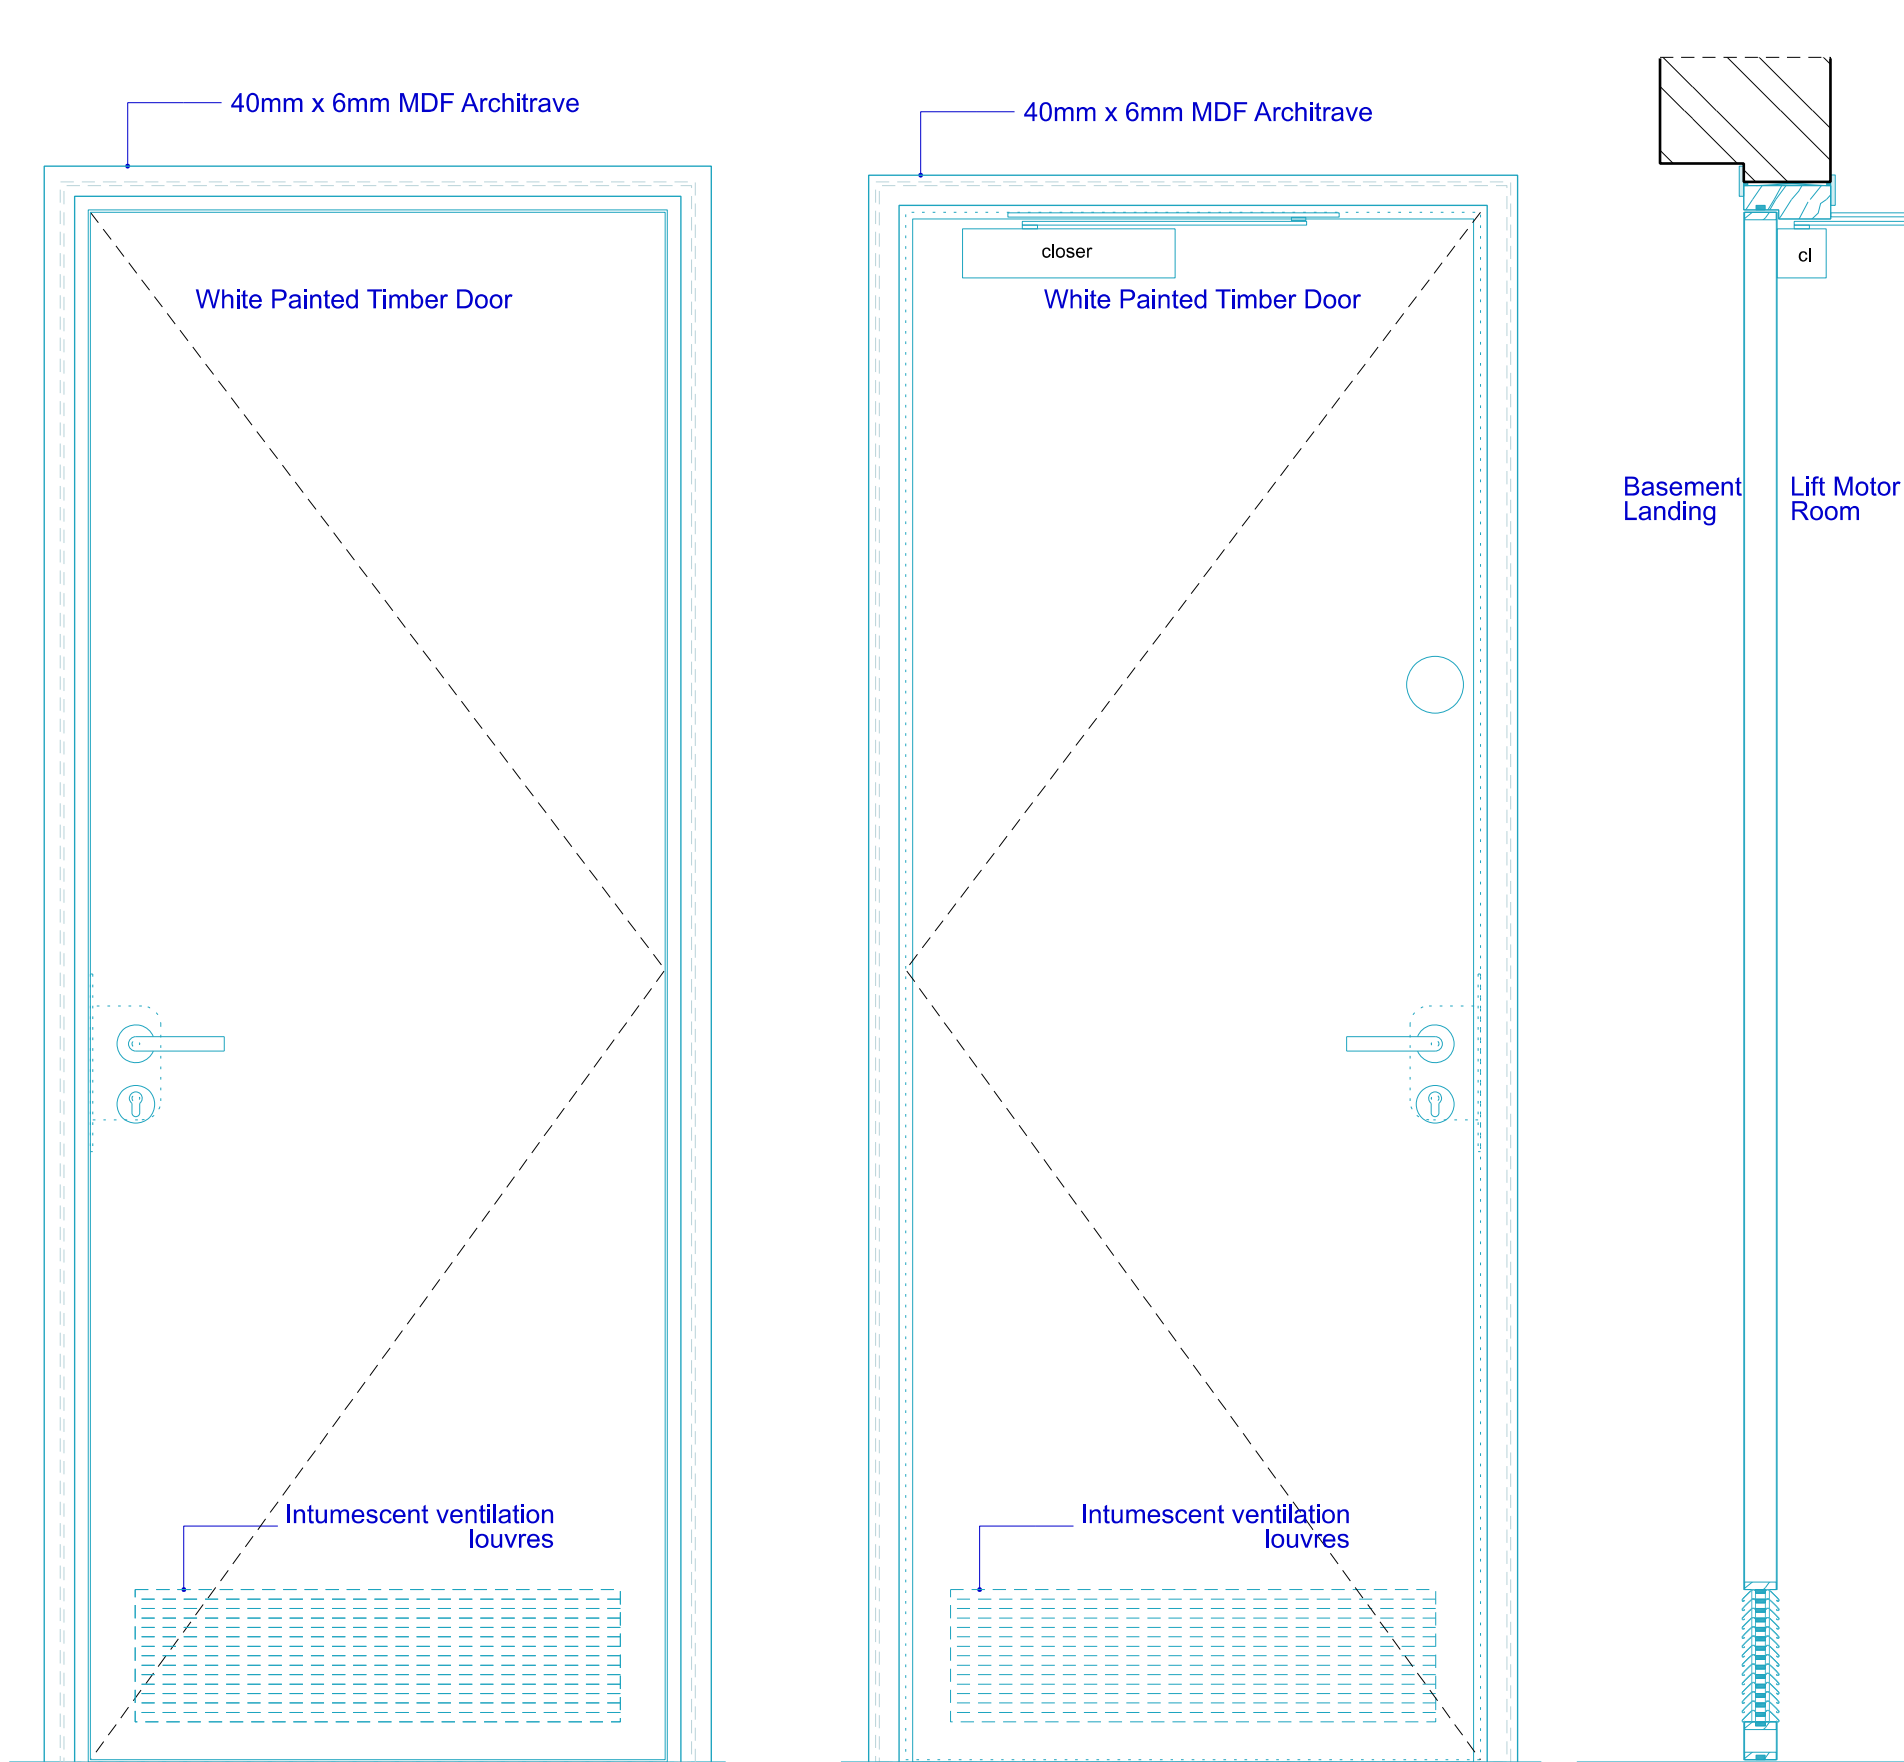

Door Type 06B
05 710-19405


Landing to Lift Motor Room
Landing Elevation

Door Type 06B
06 710-19405

Landing to Lift Motor Room
Lift Motor Room Elevation


Door Type 06B
07 710-19405

Landing to Lift Motor Room
Section

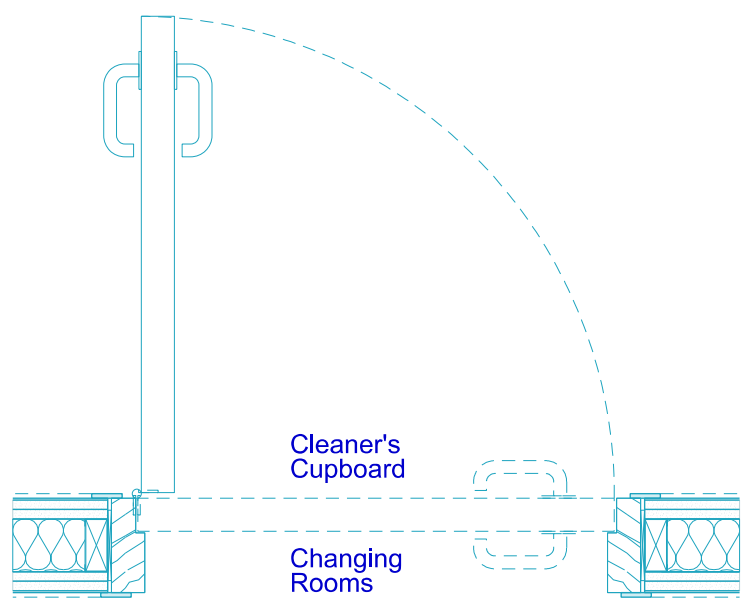


Door Type 06A
04 710-19405

Cleaner's Cupboard
Plan

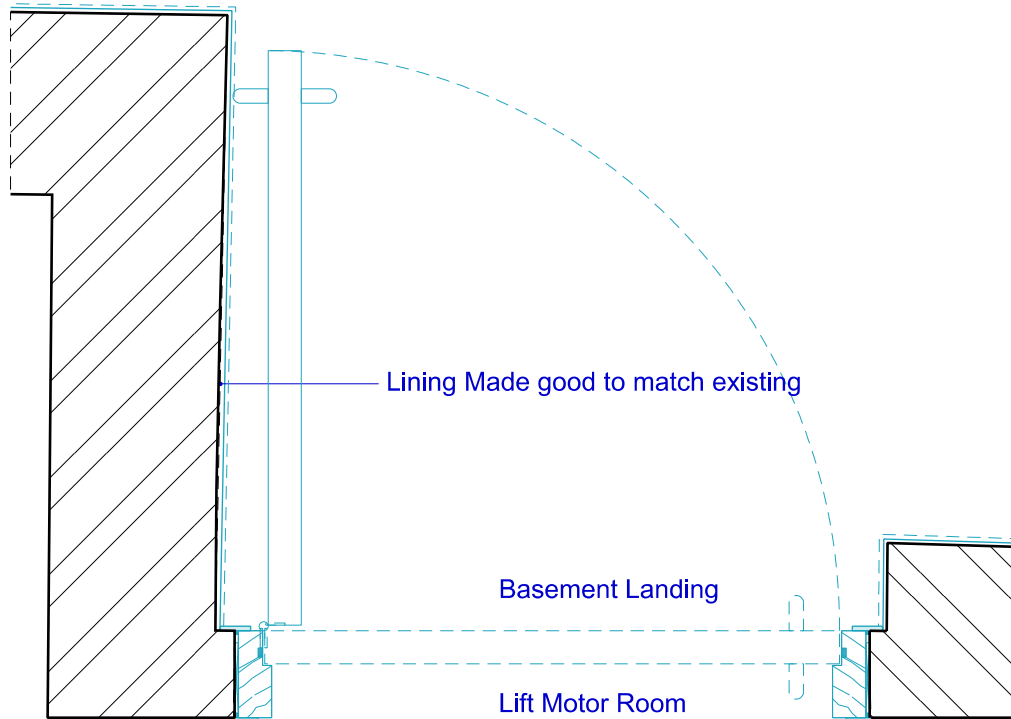

Door Type 06B
08 710-19405

Landing to Lift Motor Room
Plan

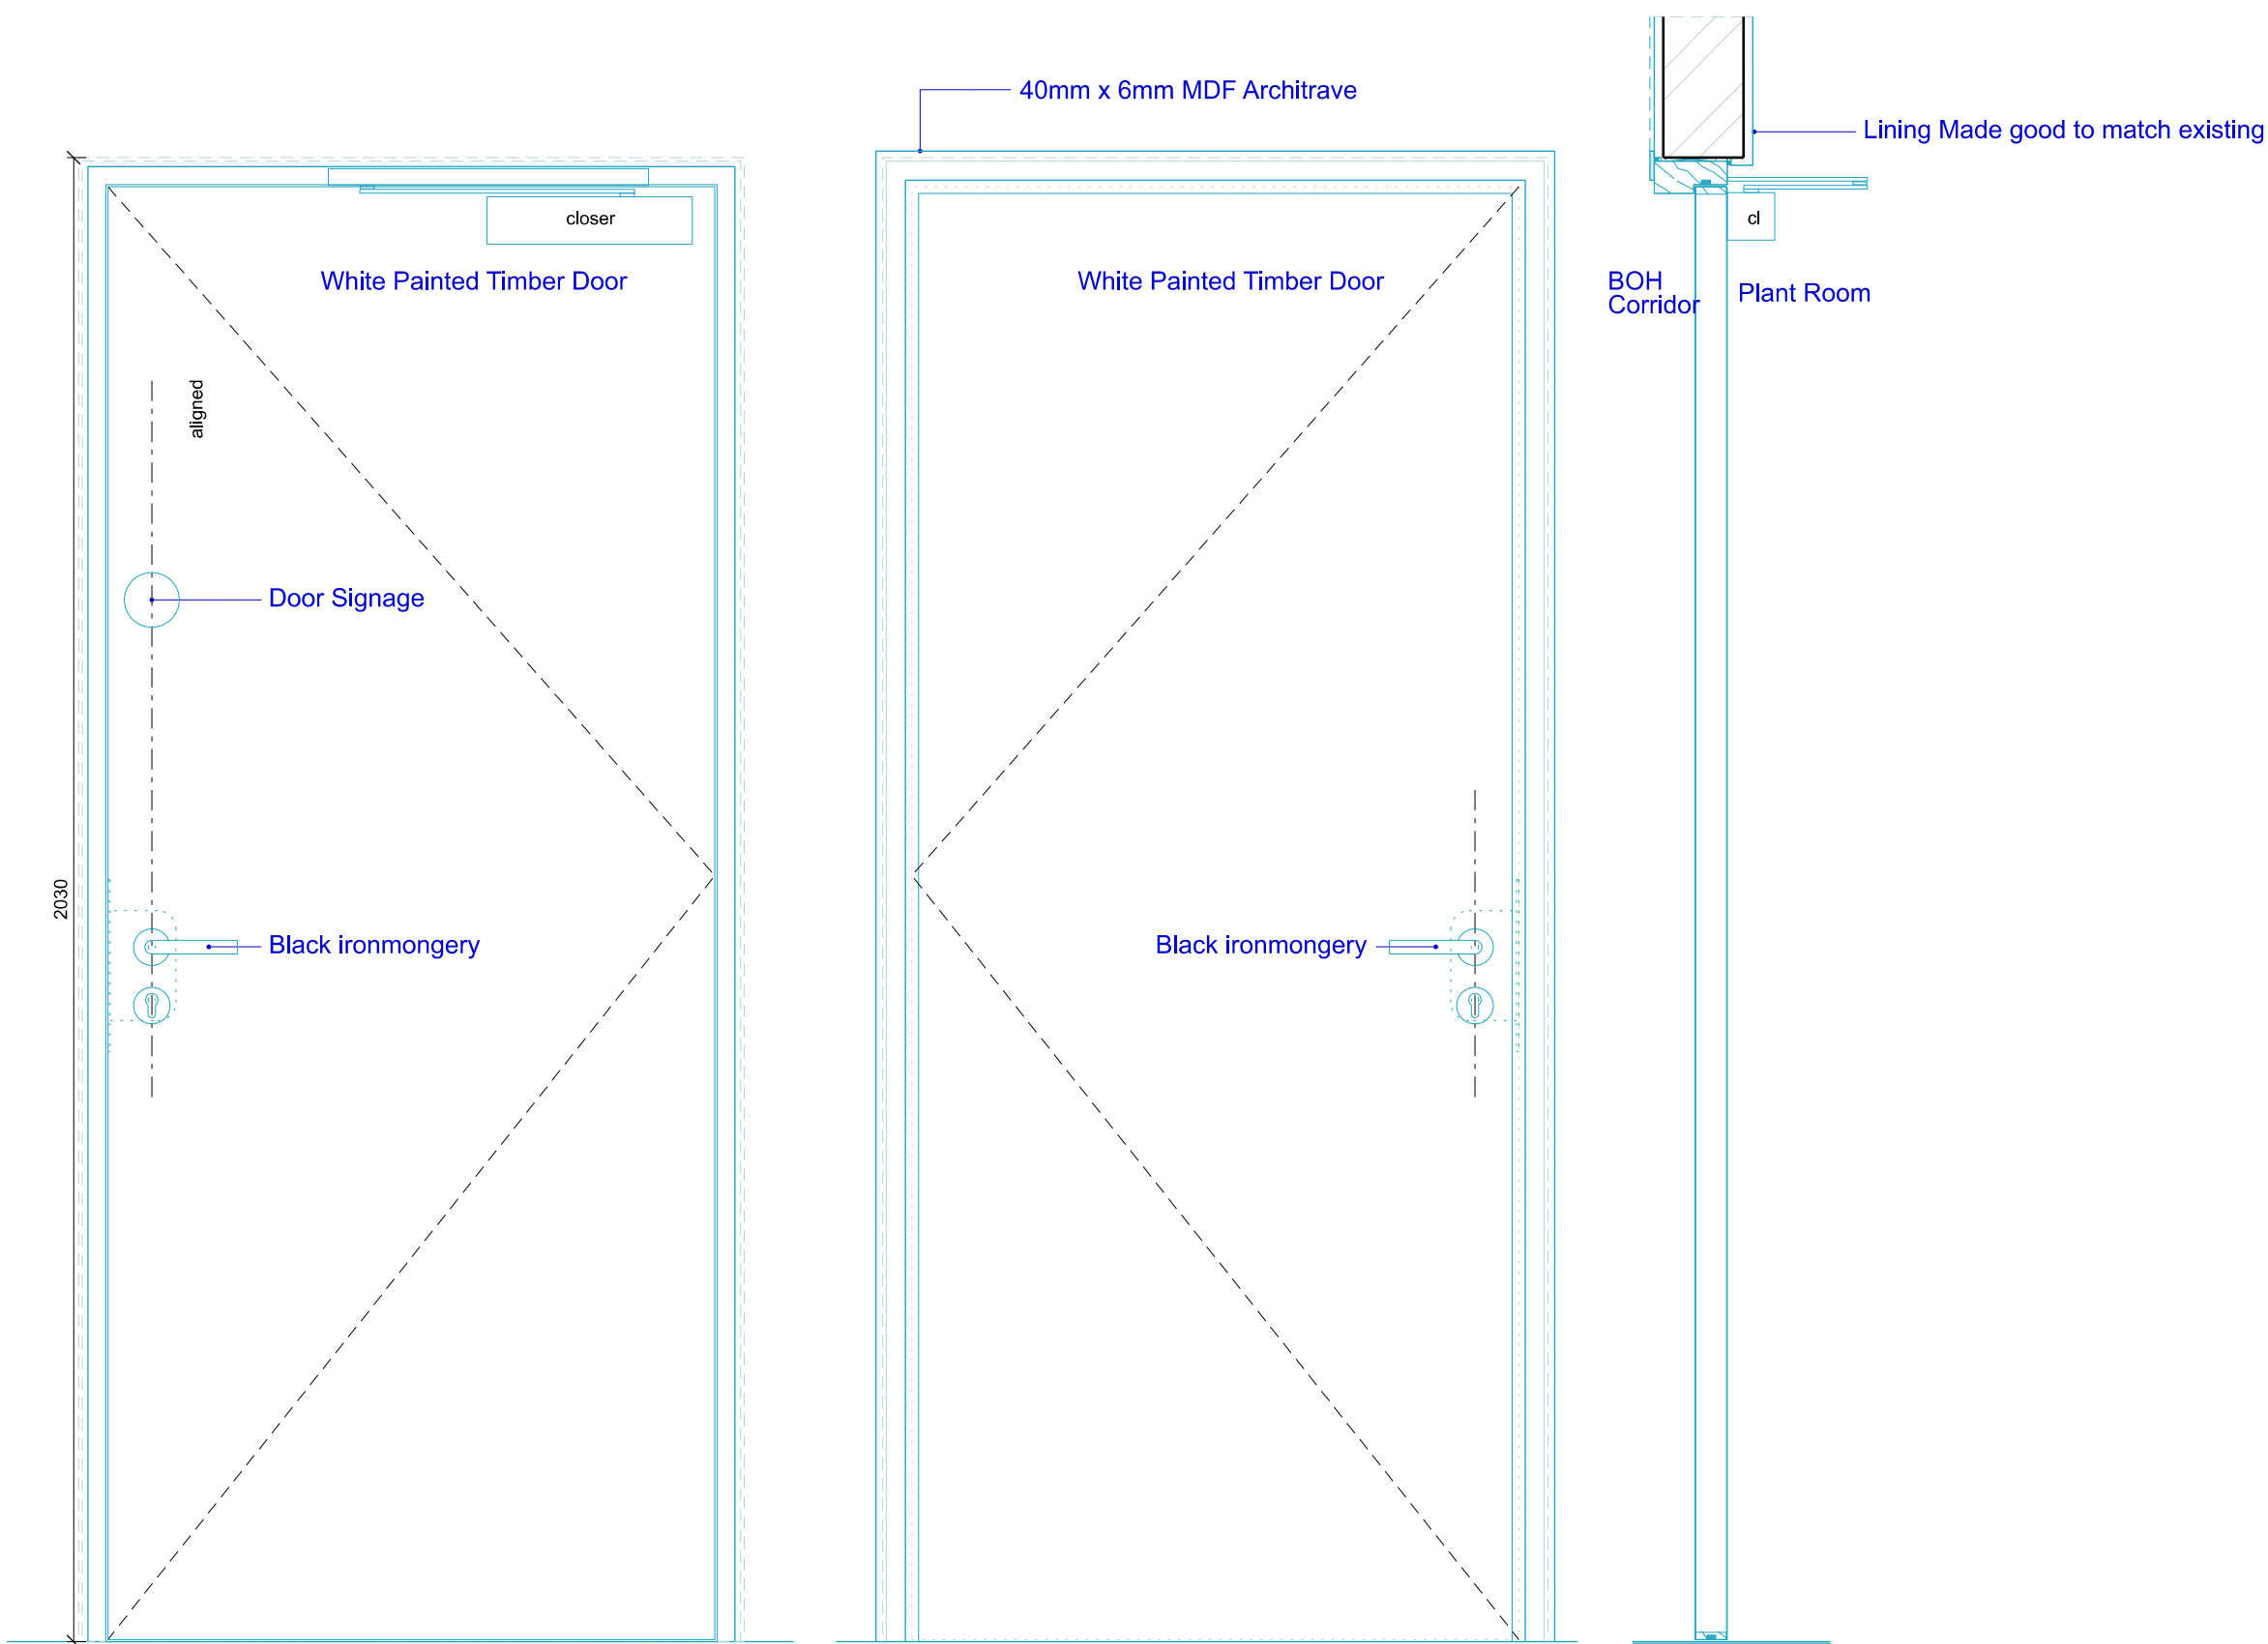

Door Type 06C
09 710-19405


Basement Plant Room
Plant Room Elevation

Door Type 06C
10 710-19405

Basement Plant Room
Corridor Elevation

Door Type 06C
11 710-19405

Basement Plant Room
Section

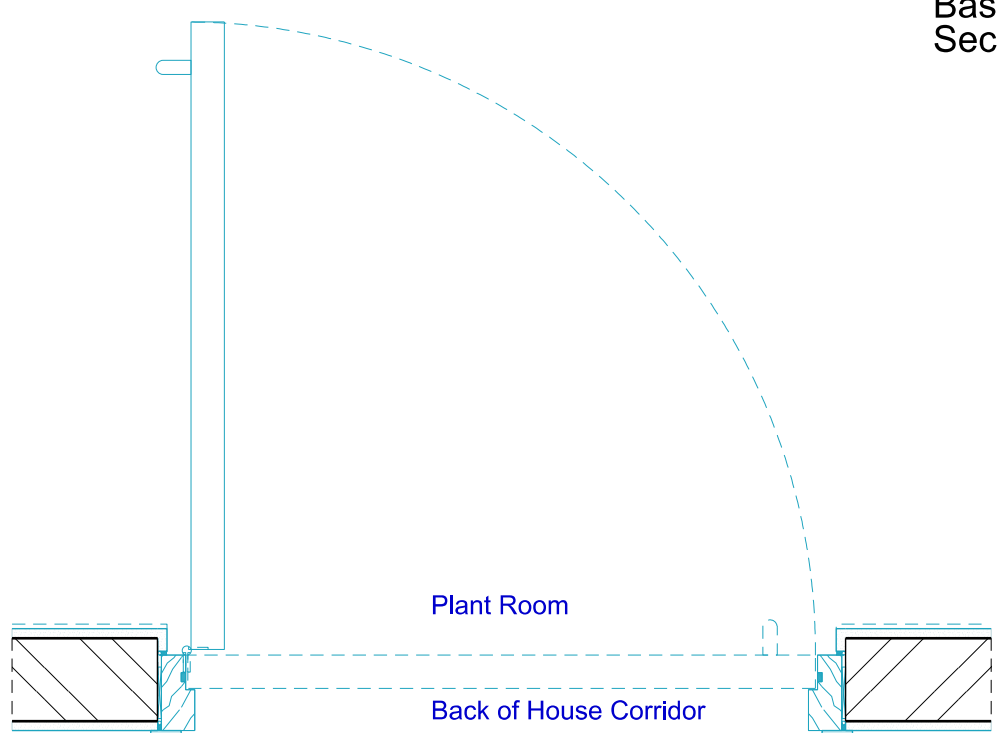

Door Type 06C
12 710-19405

Basement Plant Room
Plan

Proposed
Existing

REVISIONS			
PL2	01.07.22	PLANNING CONDITIONS ISSUE	
PL1	28.06.22	PLANNING CONDITIONS ISSUE	
REV	DATE	DESCRIPTION	

KEY PLAN

STATUS
PLANNING

MICA 123 Camden High Street London NW1 7JR T: 020 7284 1727 F: 020 7267 7826 info@micaarchitects.com www.micaarchitects.com			
JOB Norfolk House 13 Southampton Place Holborn			
TITLE Proposed Door Types			
Dwg # 710-MICA-NH-00-DR-A-19405 PL2			
CHECKED GM	DRAWN RM	SCALE 1:10	SIZE A1
		REV DATE	01.07.22