


Existing to L04 Stair

Existing to L04 Stair


NOTES
DO NOT SCALE FROM THIS DRAWING.
CONTRACTOR TO CHECK ALL DIMENSIONS ON SITE.
ANY DISCREPANCIES TO BE REPORTED TO THE ARCHITECT IMMEDIATELY.
COPYRIGHT MICA ARCHITECTS LTD ©

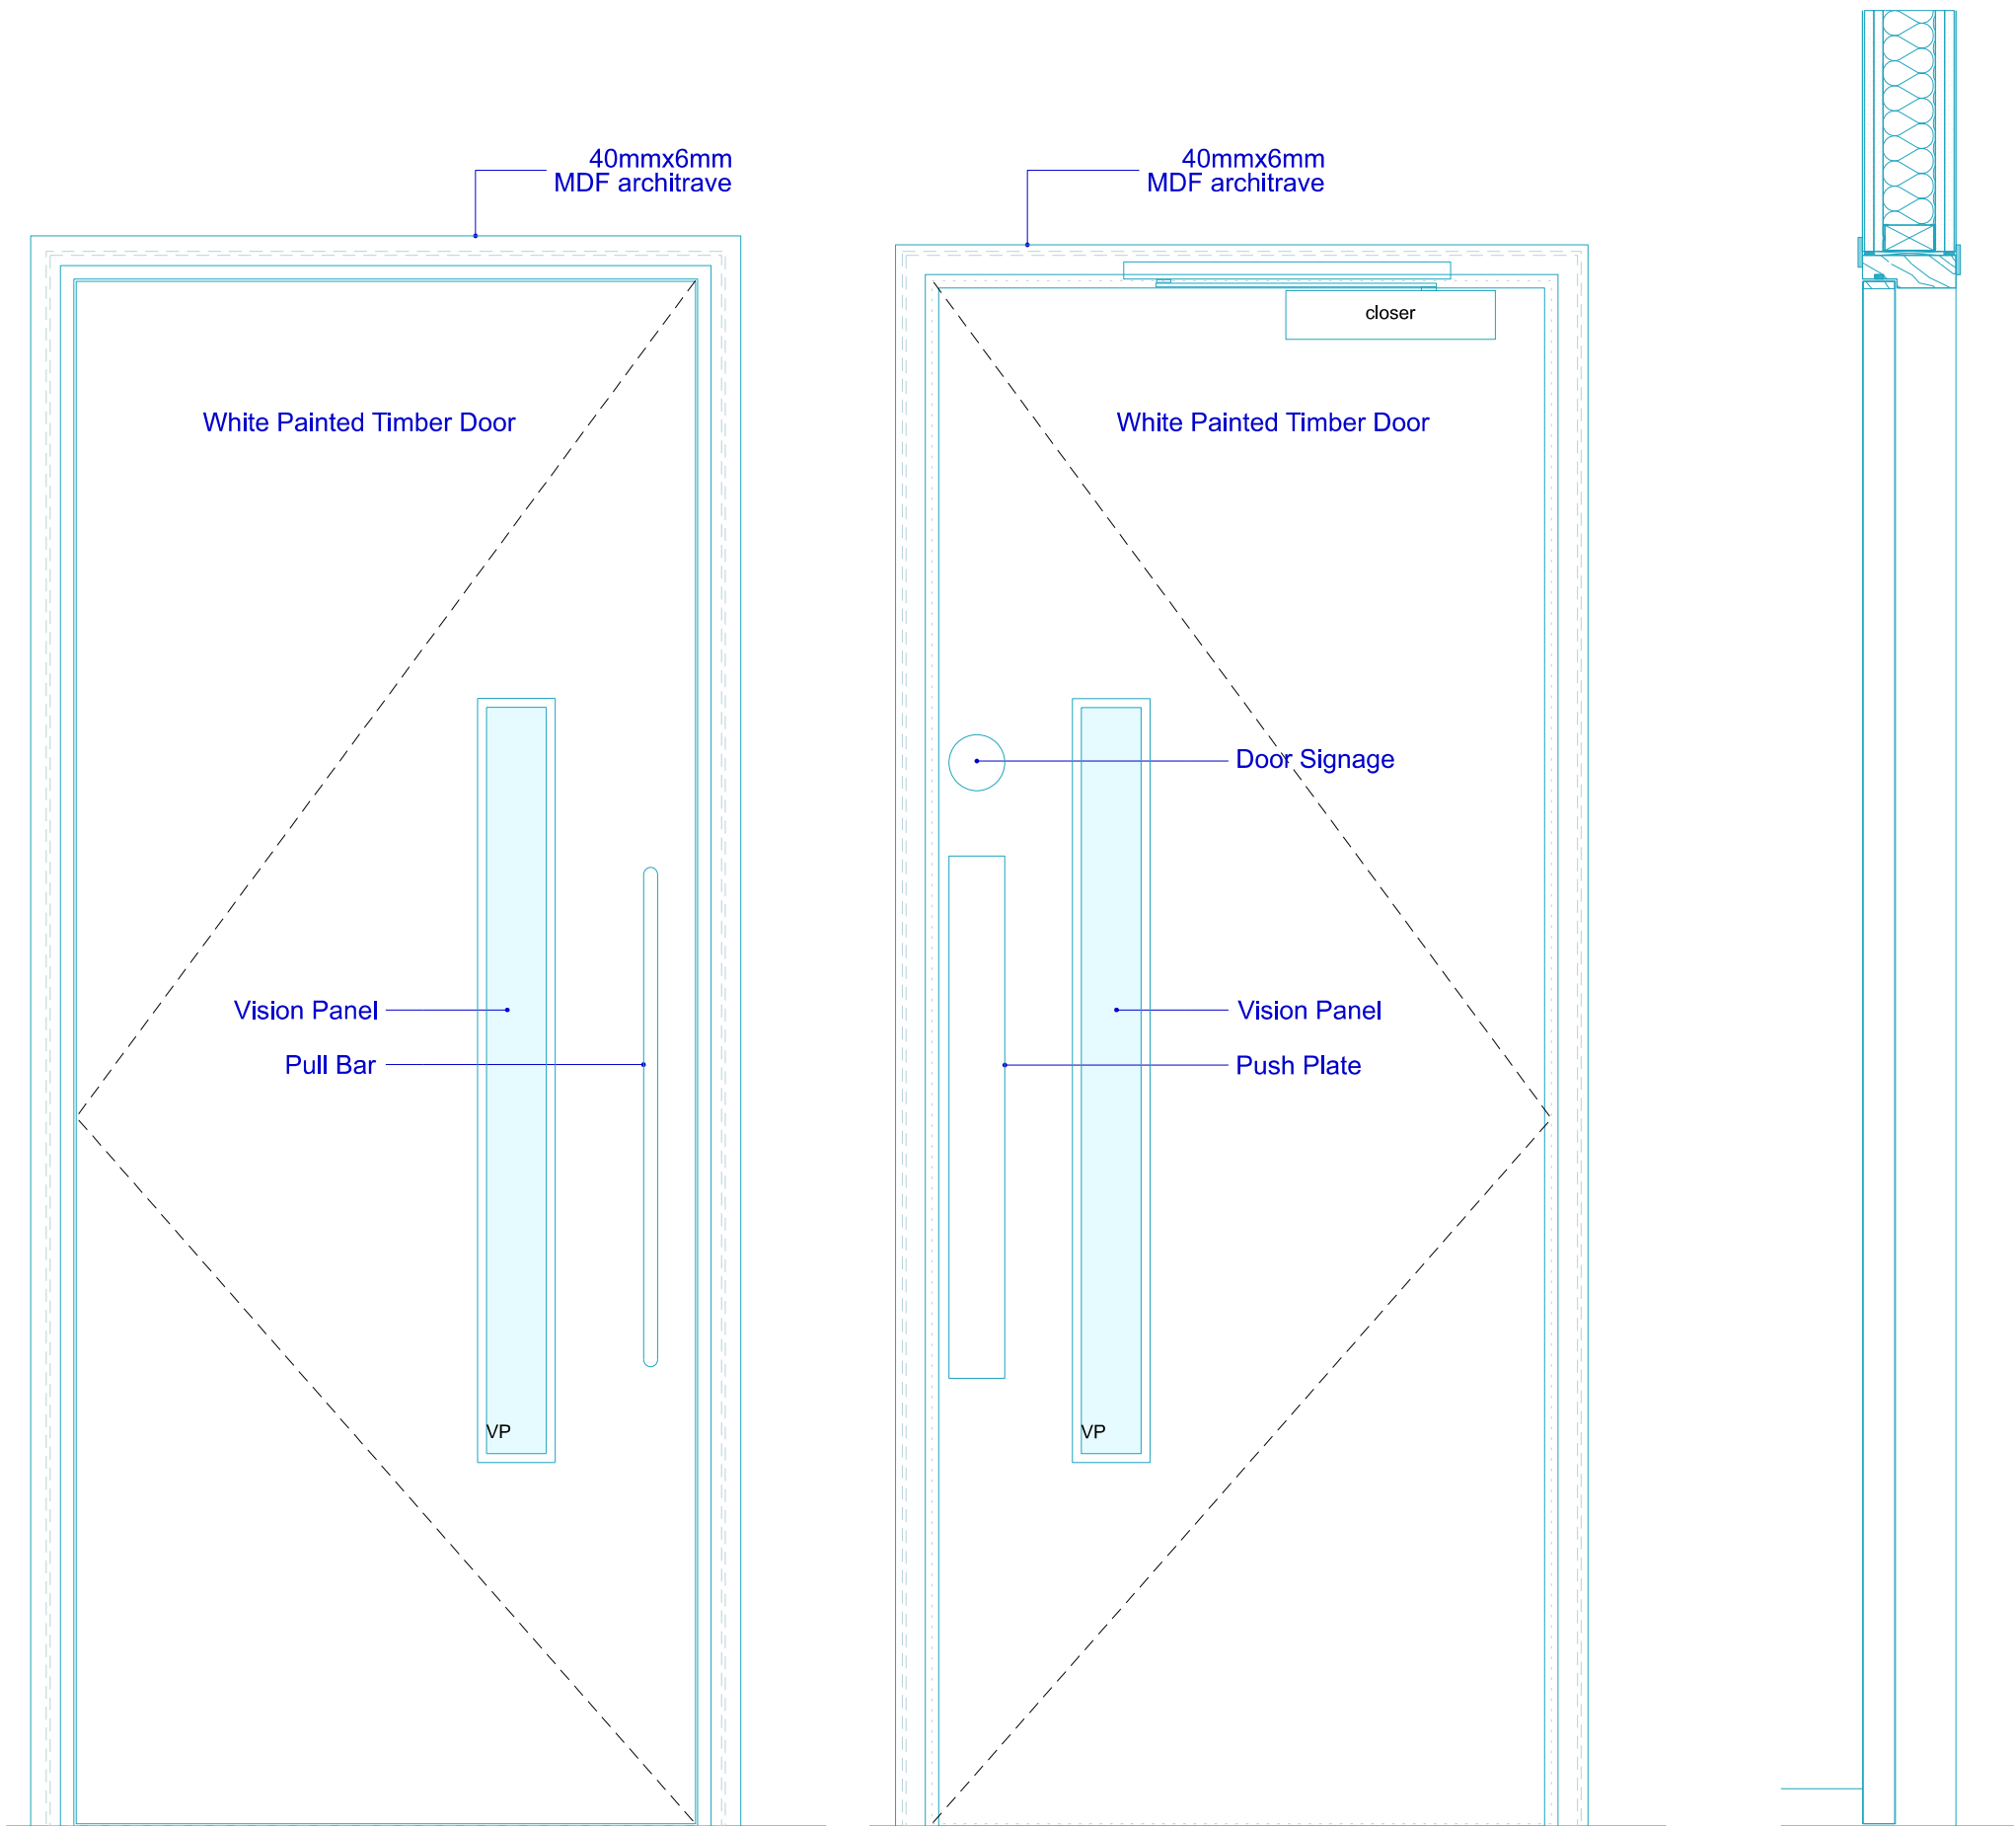

Door Type 07
01 710-19406
Ground Landing to B1 Stair
Landing Elevation

Door Type 07
02 710-19406
Ground Landing to B1 Stair
Stair Landing Elevation


Door Type 07
03 710-19406
Ground Landing to B1 Stair
Section

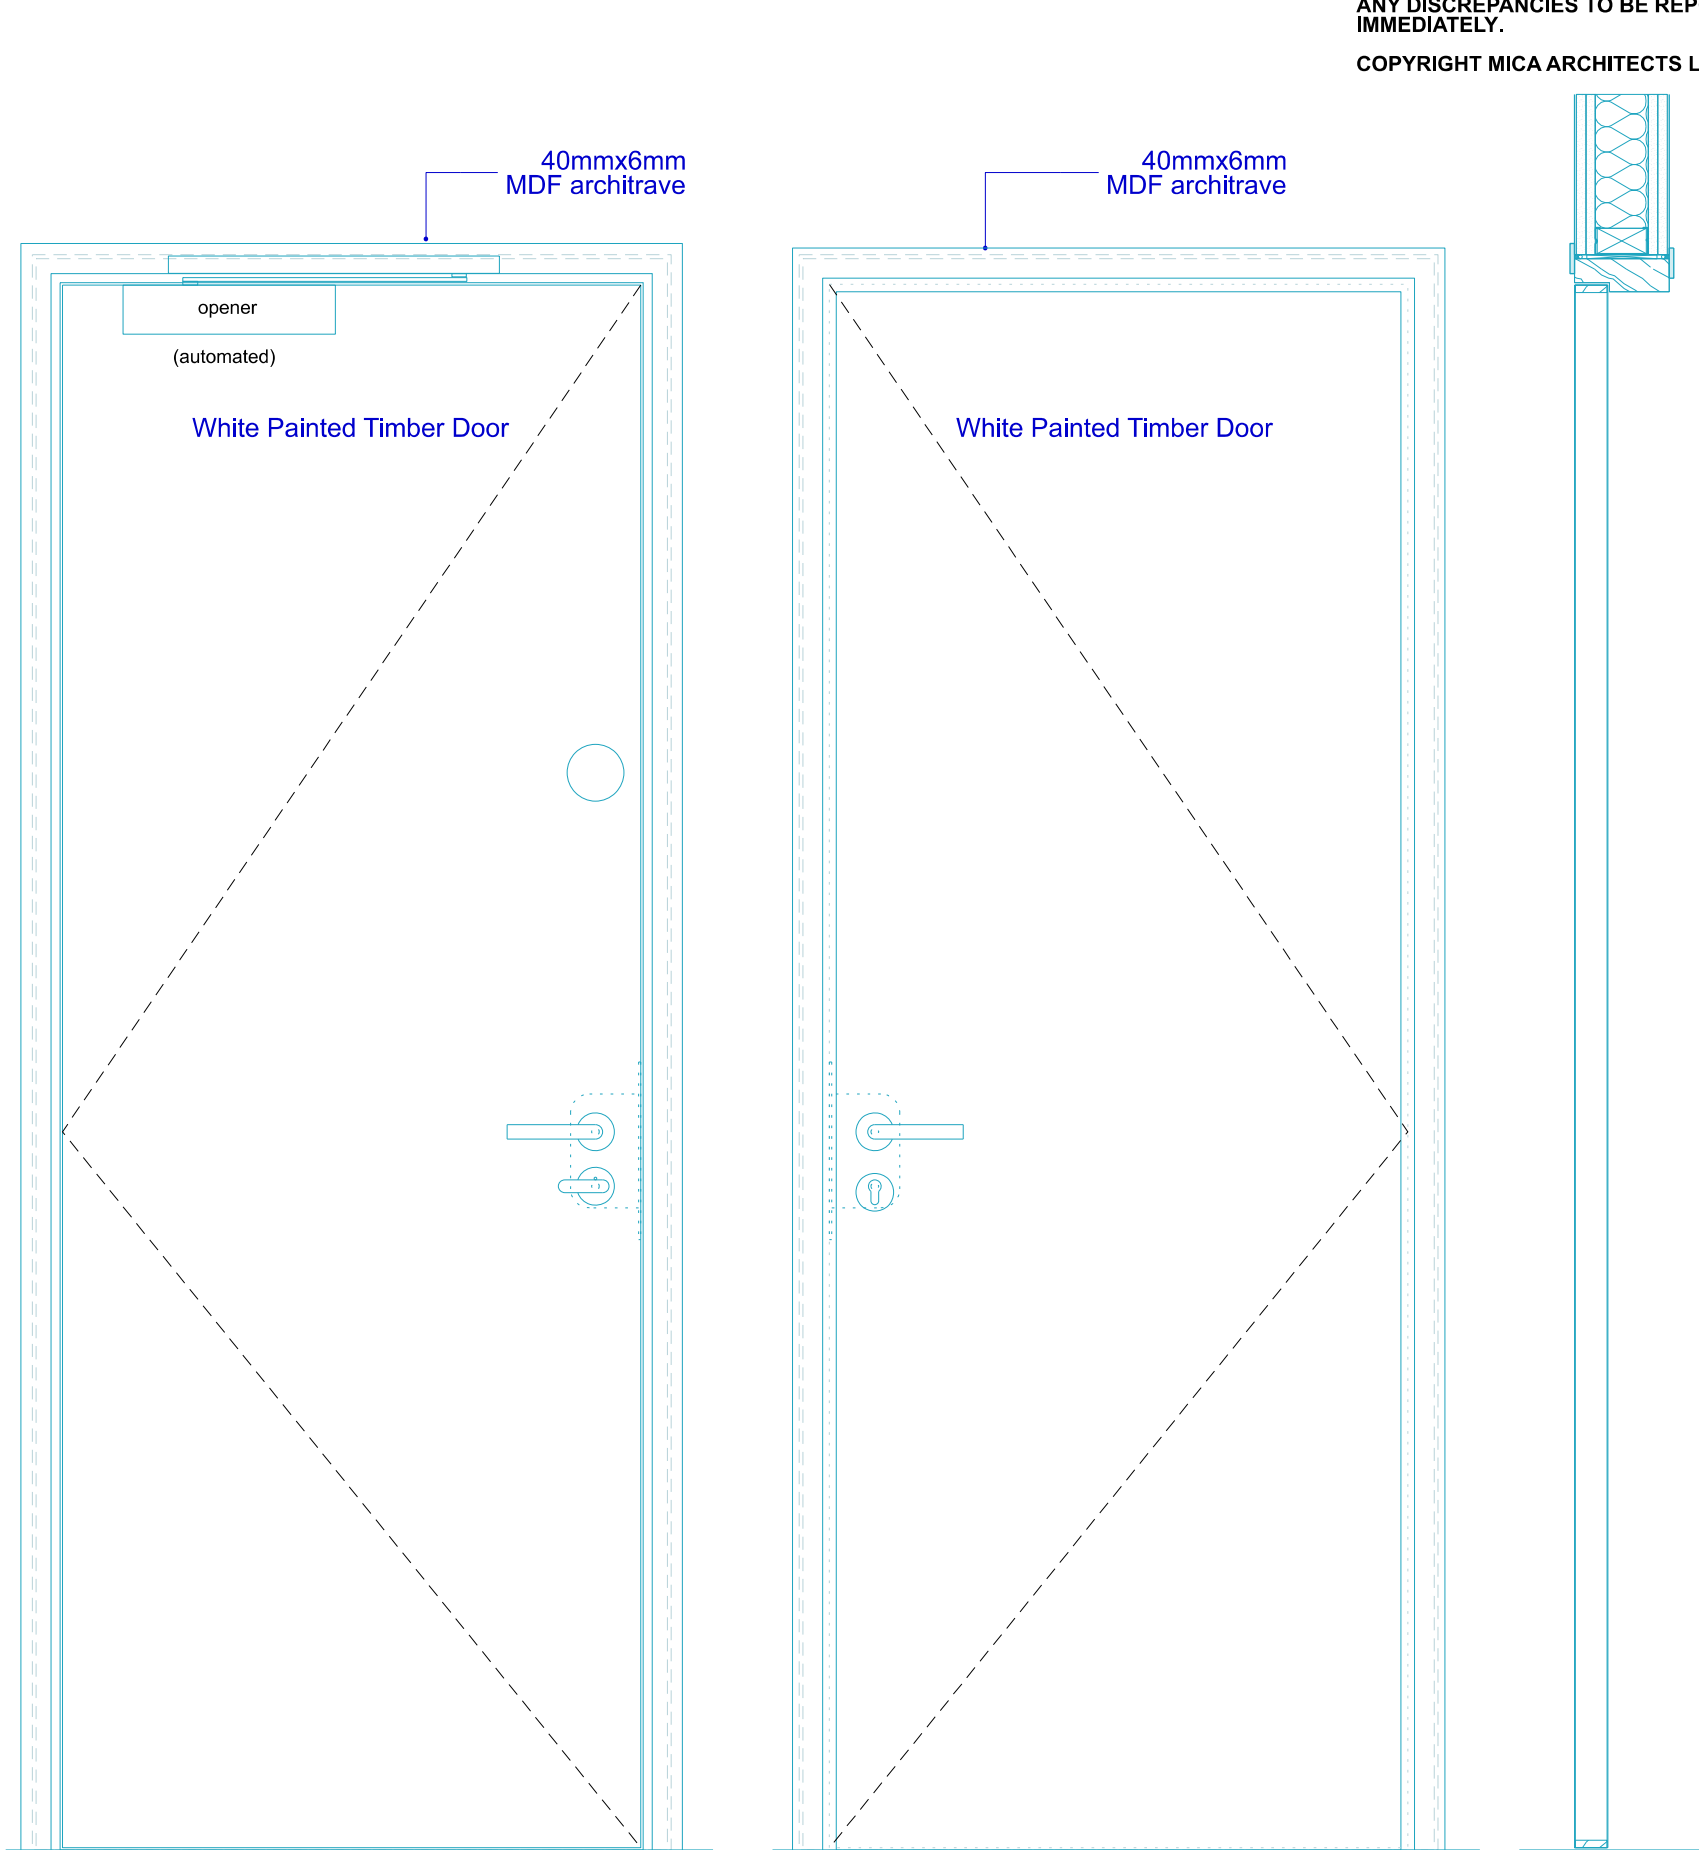


Door Type 08
05 710-19406
L04 Landing to (L05) Stair
Stair Side Elevation

Door Type 08
06 710-19406
L04 Landing to (L05) Stair
Stair Side Elevation


Door Type 08
07 710-19406
L04 Landing to (L05) Stair
Section

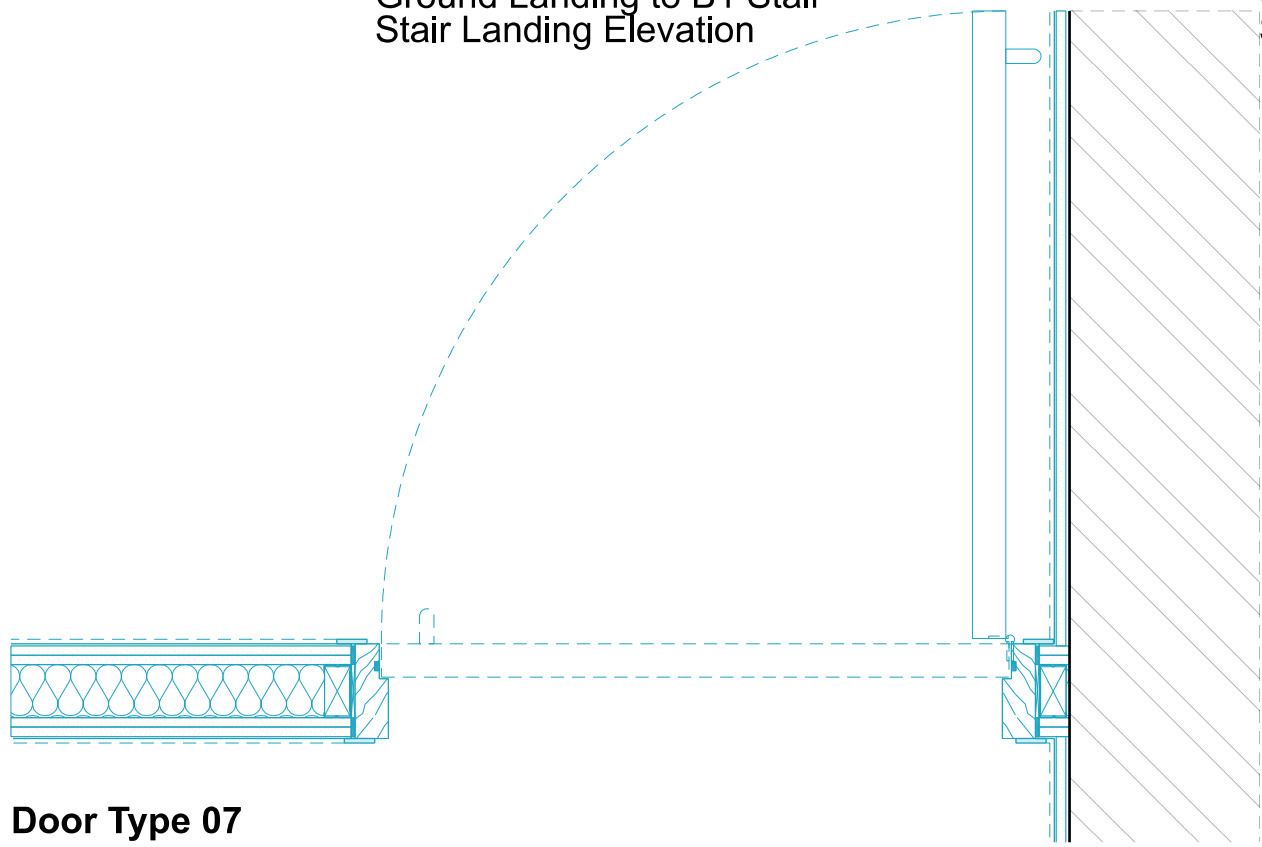

Door Type 07
04 710-19406
Ground Landing to B1 Stair
Plan

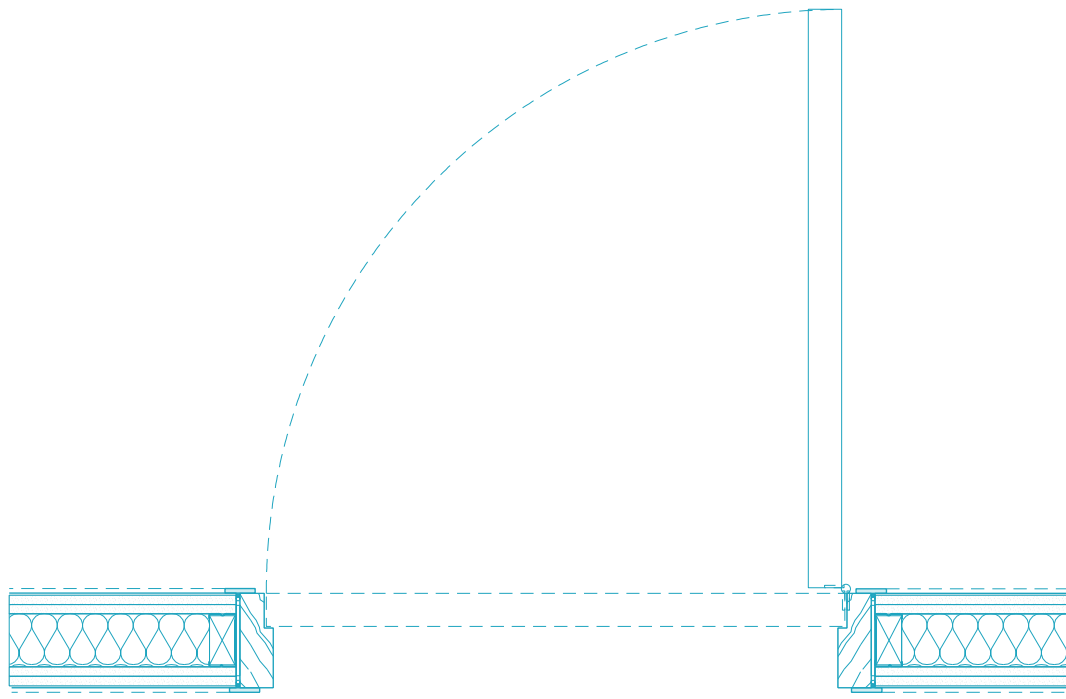

Door Type 08
08 710-19406
L04 Landing to (L05) Stair
Plan

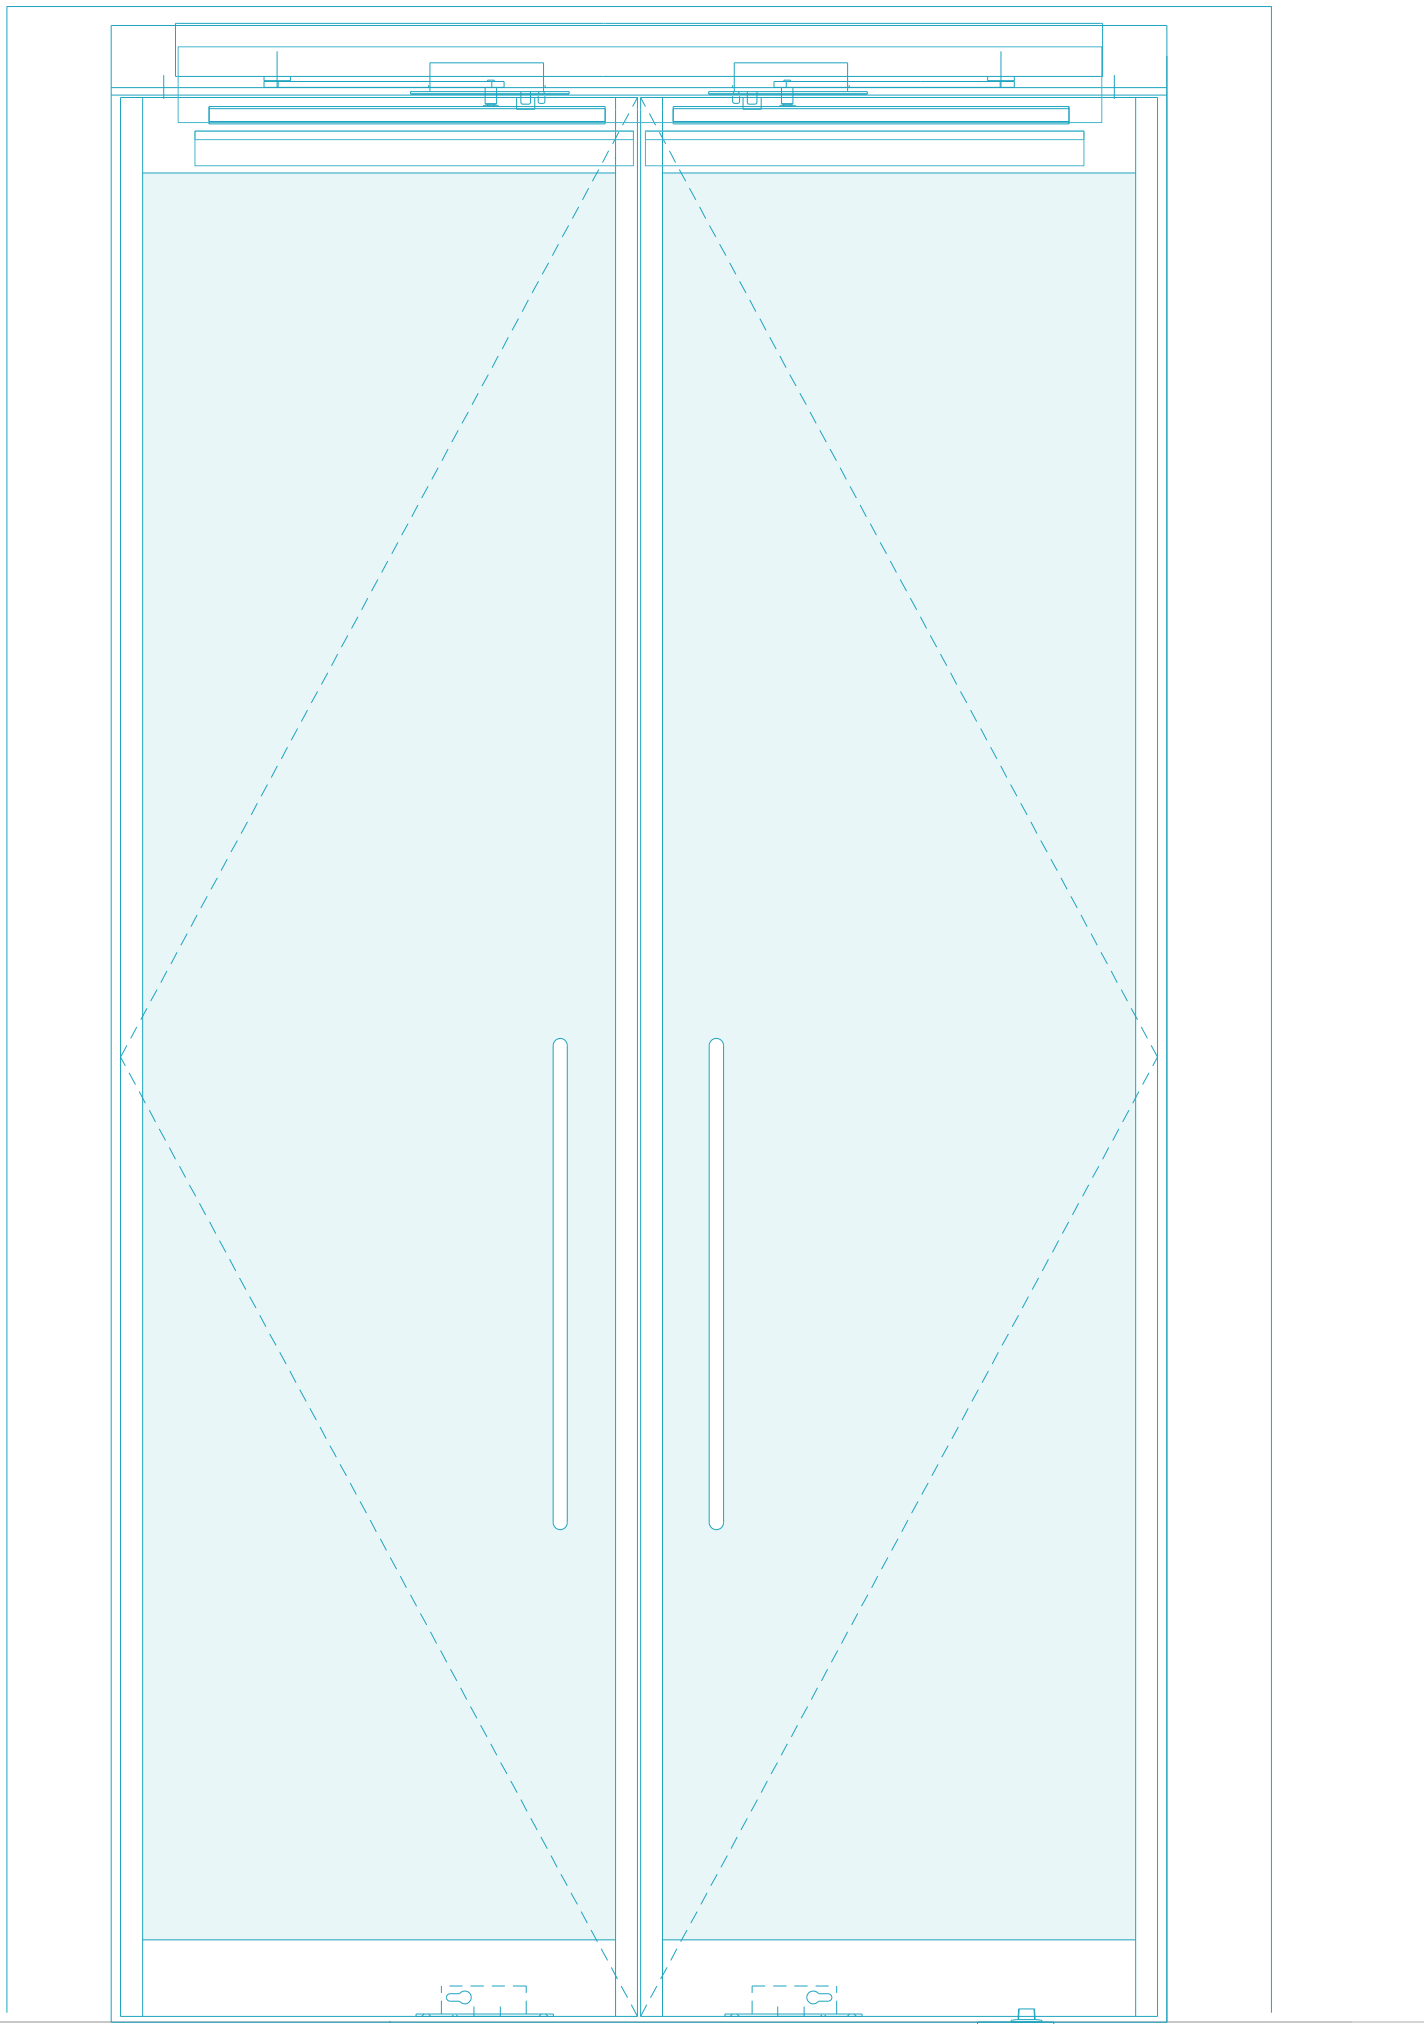

Glazed Entrance Doors
Refer to Drawing 14001

Proposed
Existing

REVISIONS			
REV	DATE	DESCRIPTION	
PL2	01.07.22	PLANNING CONDITIONS ISSUE	
PL1	28.06.22	PLANNING CONDITIONS ISSUE	

KEY PLAN

STATUS
PLANNING

MICA 123 Camden High Street London NW1 7JR T: 020 7284 1727 F: 020 7267 7826 info@micaarchitects.com www.micaarchitects.com			
JOB Norfolk House 13 Southampton Place Holborn			
TITLE Proposed Door Types			
DRG # 710-MICA-NH-00-DR-A-19406 PL2			
CHECKED GM	DRAWN RM	SCALE 1:10	SIZE A1
REV 01.07.22			