



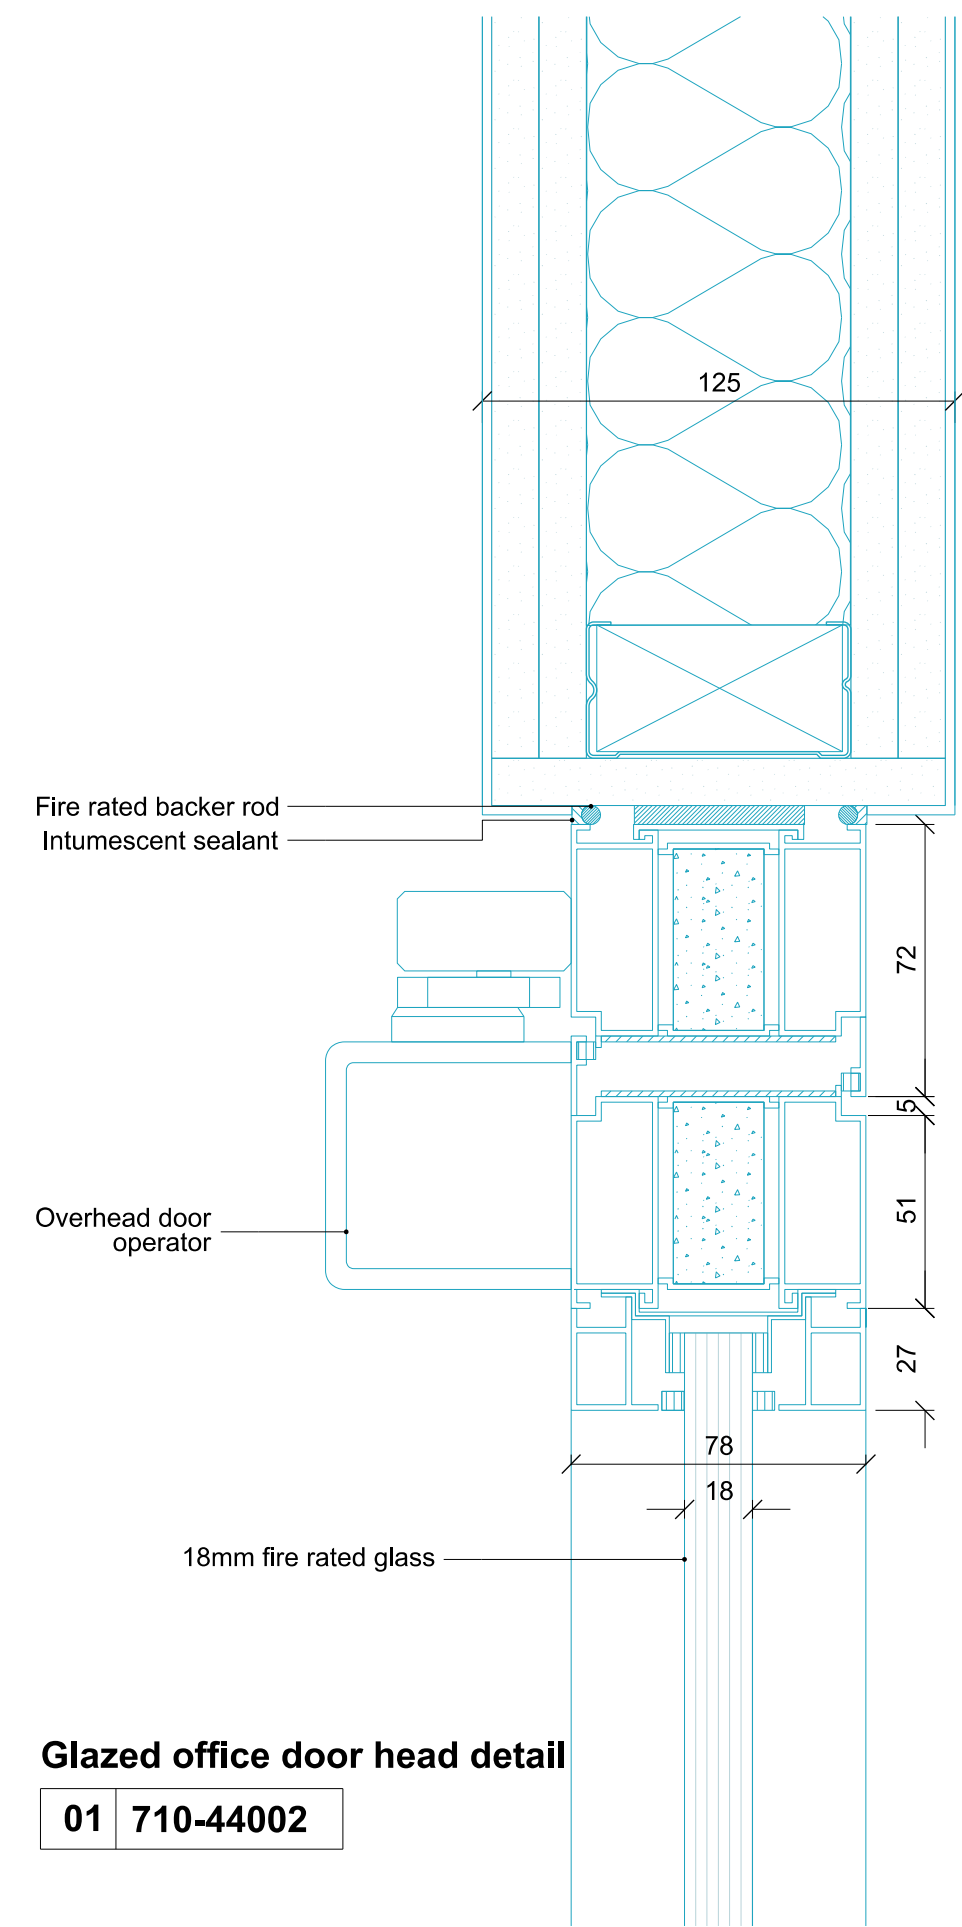

Glazed office door head detail

01 710-44002

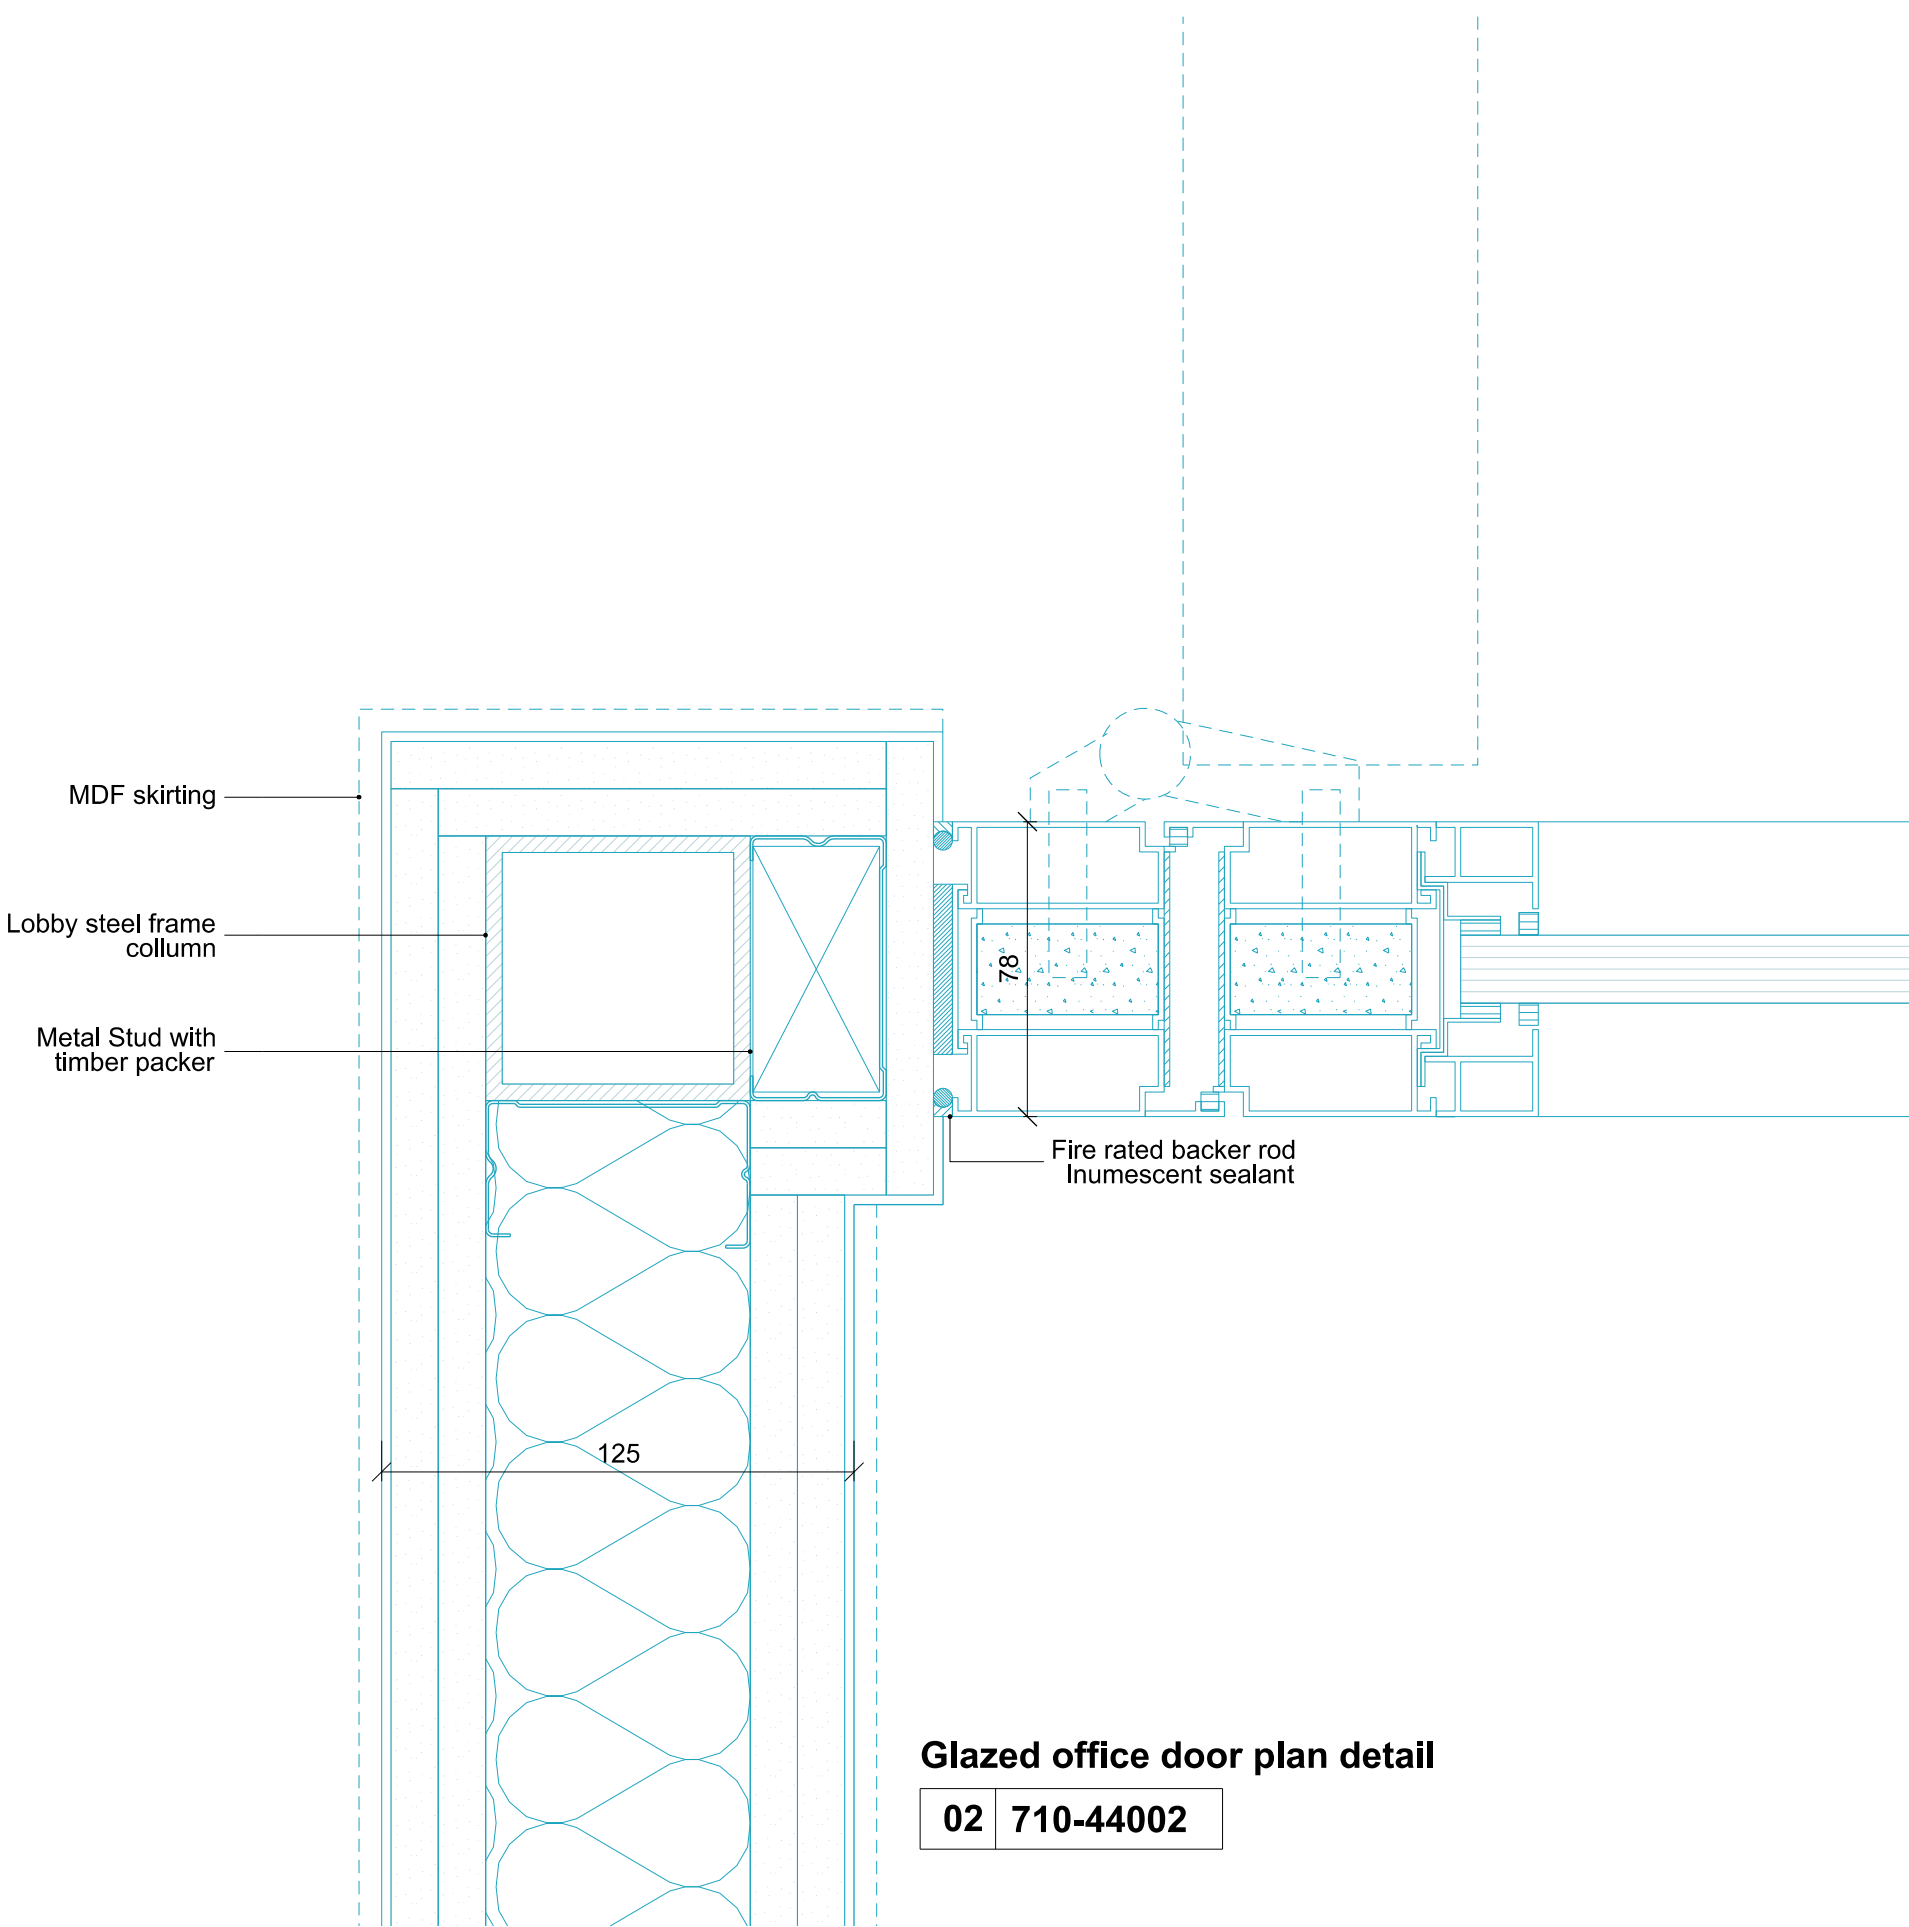

Glazed office door plan detail

02 710-44002

DO NOT SCALE FROM THIS DRAWING. CONTRACTOR TO CHECK ALL DIMENSIONS ON SITE. ANY DISCREPANCIES TO BE REPORTED TO THE ARCHITECT IMMEDIATELY.

COPYRIGHT MICA ARCHITECTS LTD ©

NOTES	REVISIONS			DESCRIPTION			JOB			NORFOLK HOUSE						TITLE								
										13 Southampton Place						Proposed internal door details								
							T1 06.04.22 STAGE 04 ISSUE PL128.06.22 PLANNING CONDITION ISSUE PL201.07.22 PLANNING CONDITIONS ISSUE						MICA 123 Camden High Street London NW1 7JR T: 020 7284 1727 F: 020 7267 7826 Info@micaarchitects.com www.micaarchitects.com						710-MICA-NH-ZZ-DR-A-44002			PL2		
																			GM			RM		1:2