


WC Lobby door head detail

01 710-44004

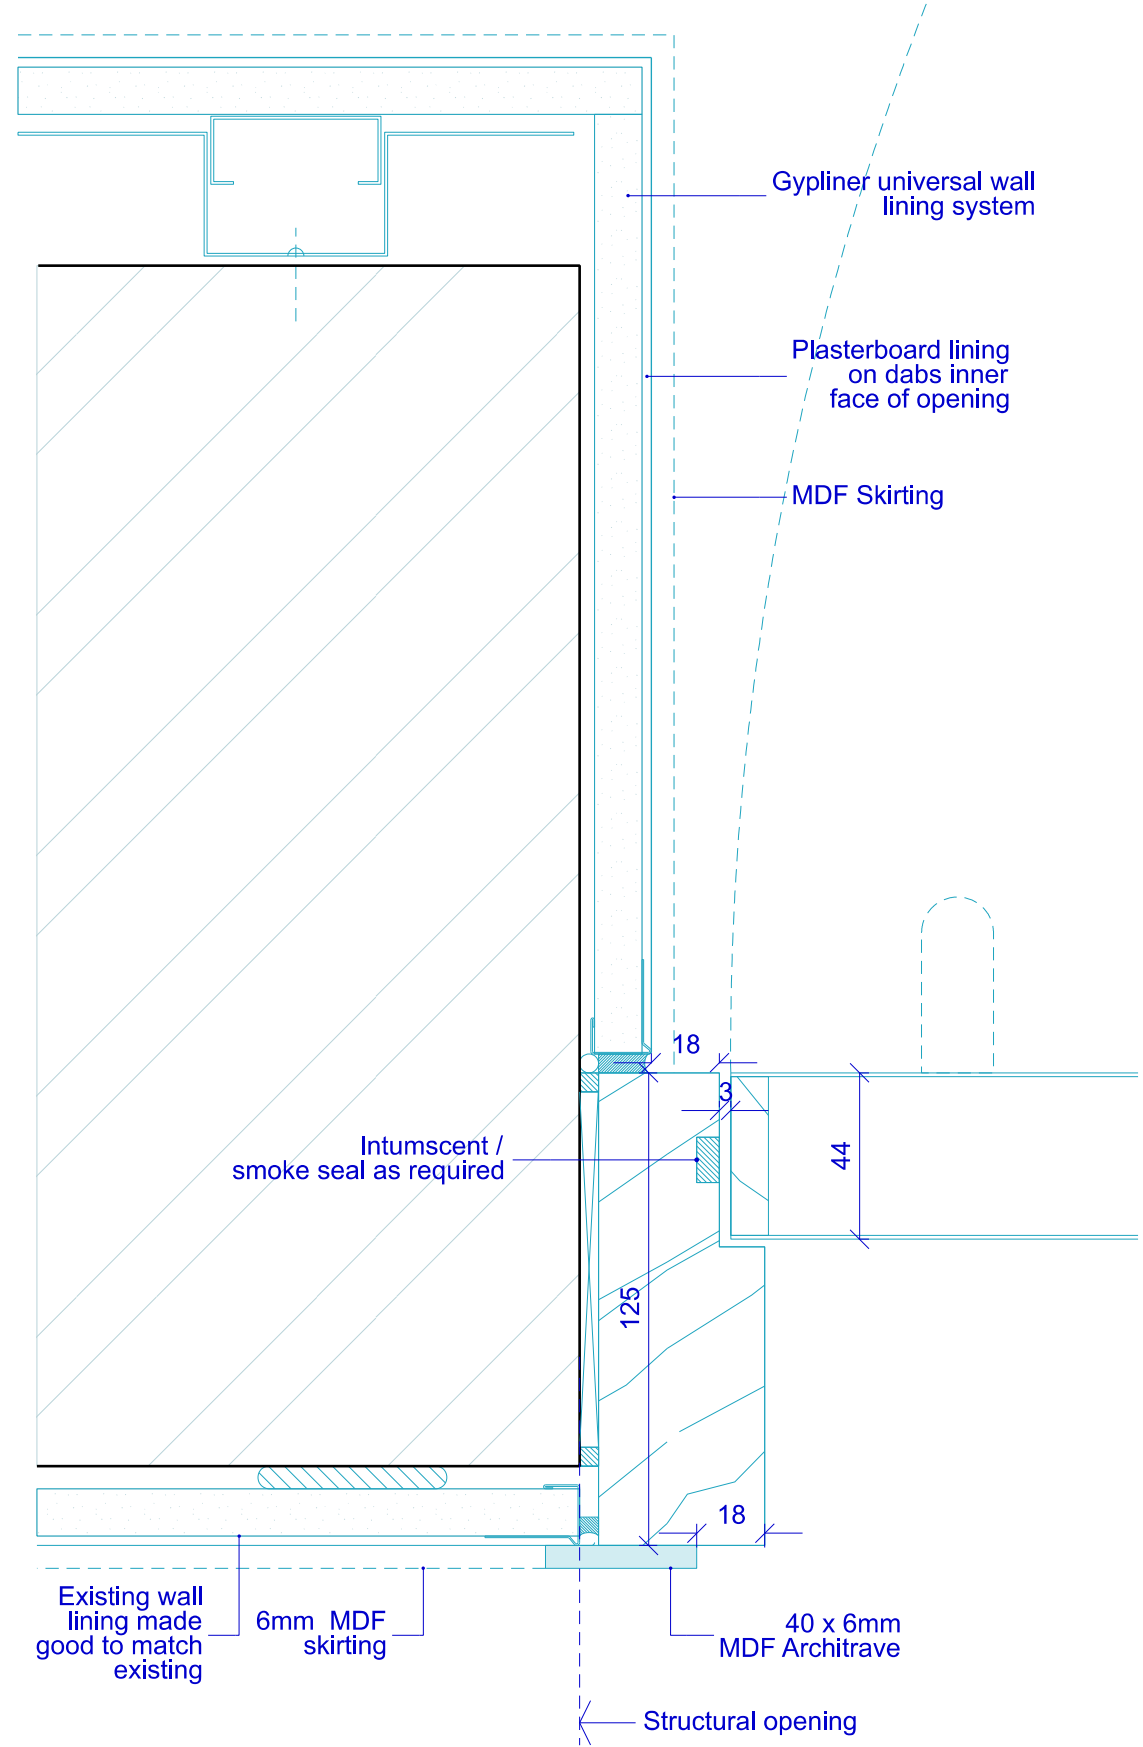

WC Lobby door plan detail

02 710-44004

DO NOT SCALE FROM THIS DRAWING. CONTRACTOR TO CHECK ALL DIMENSIONS ON SITE. ANY DISCREPANCIES TO BE REPORTED TO THE ARCHITECT IMMEDIATELY.

NOTES

REV	DATE	DESCRIPTION
T1	07.02.22	STAFF 04 ISSUE
T2	06.04.22	STAGE 04 UPDATE
PL	128.06.22	PLANNING CONDITION ISSUE
PL	201.07.22	PLANNING CONDITIONS ISSUE

COPYRIGHT MICA ARCHITECTS LTD ©

NORFOLK HOUSE
13 Southampton Place

MICA
123 Camden High Street London NW1 7JR
T: 020 7284 1727 F: 020 7267 7826
Info@micaarchitects.com www.micaarchitects.com

PLANNING

Proposed internal door details
New Door in existing masonry wall

710-MICA-NH-ZZ-DR-A-44004				REV	PL2
GM	DRAWN RM	SCALE 1:2	SIZE A3	REV DATE	01.07.22