



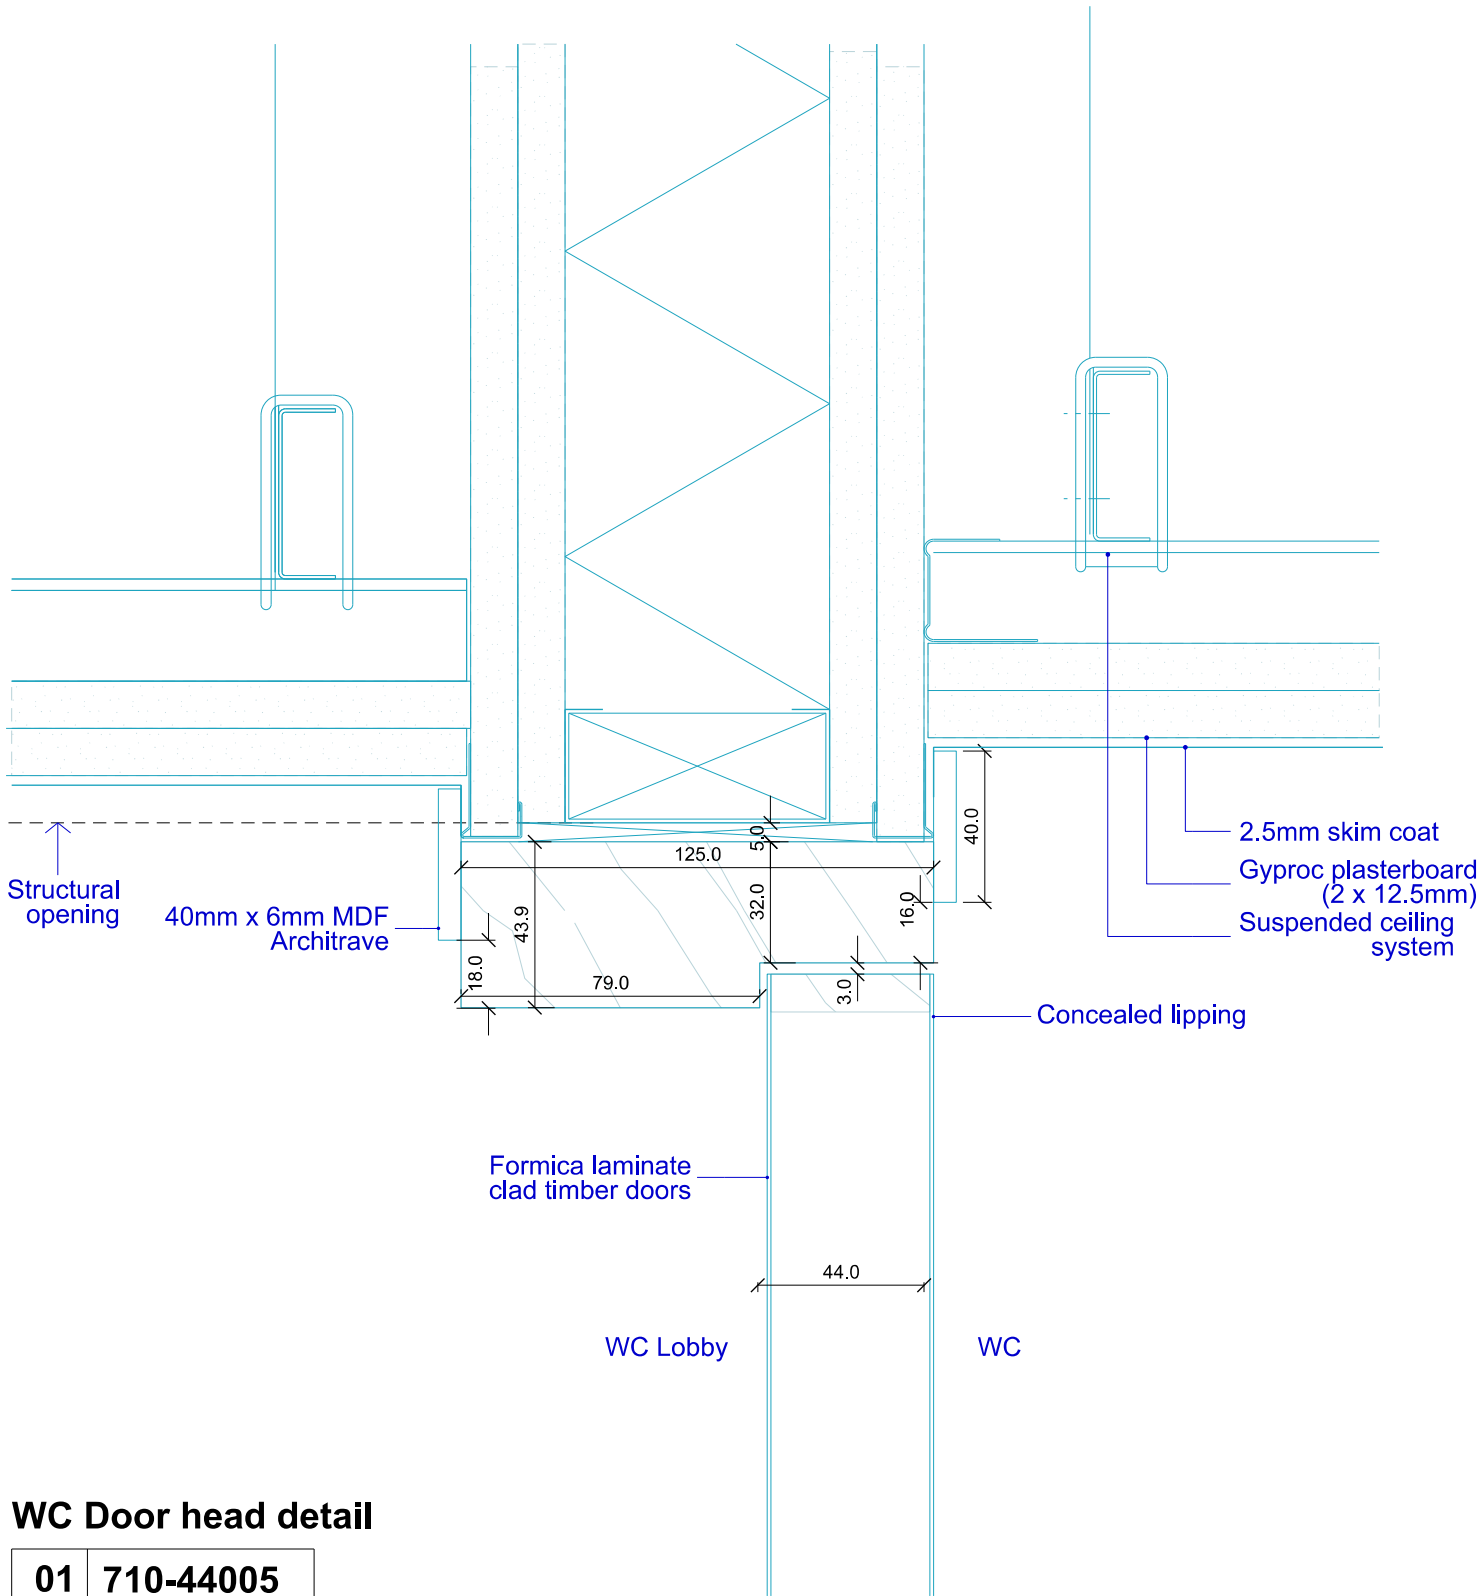

WC Door head detail

01 710-44005

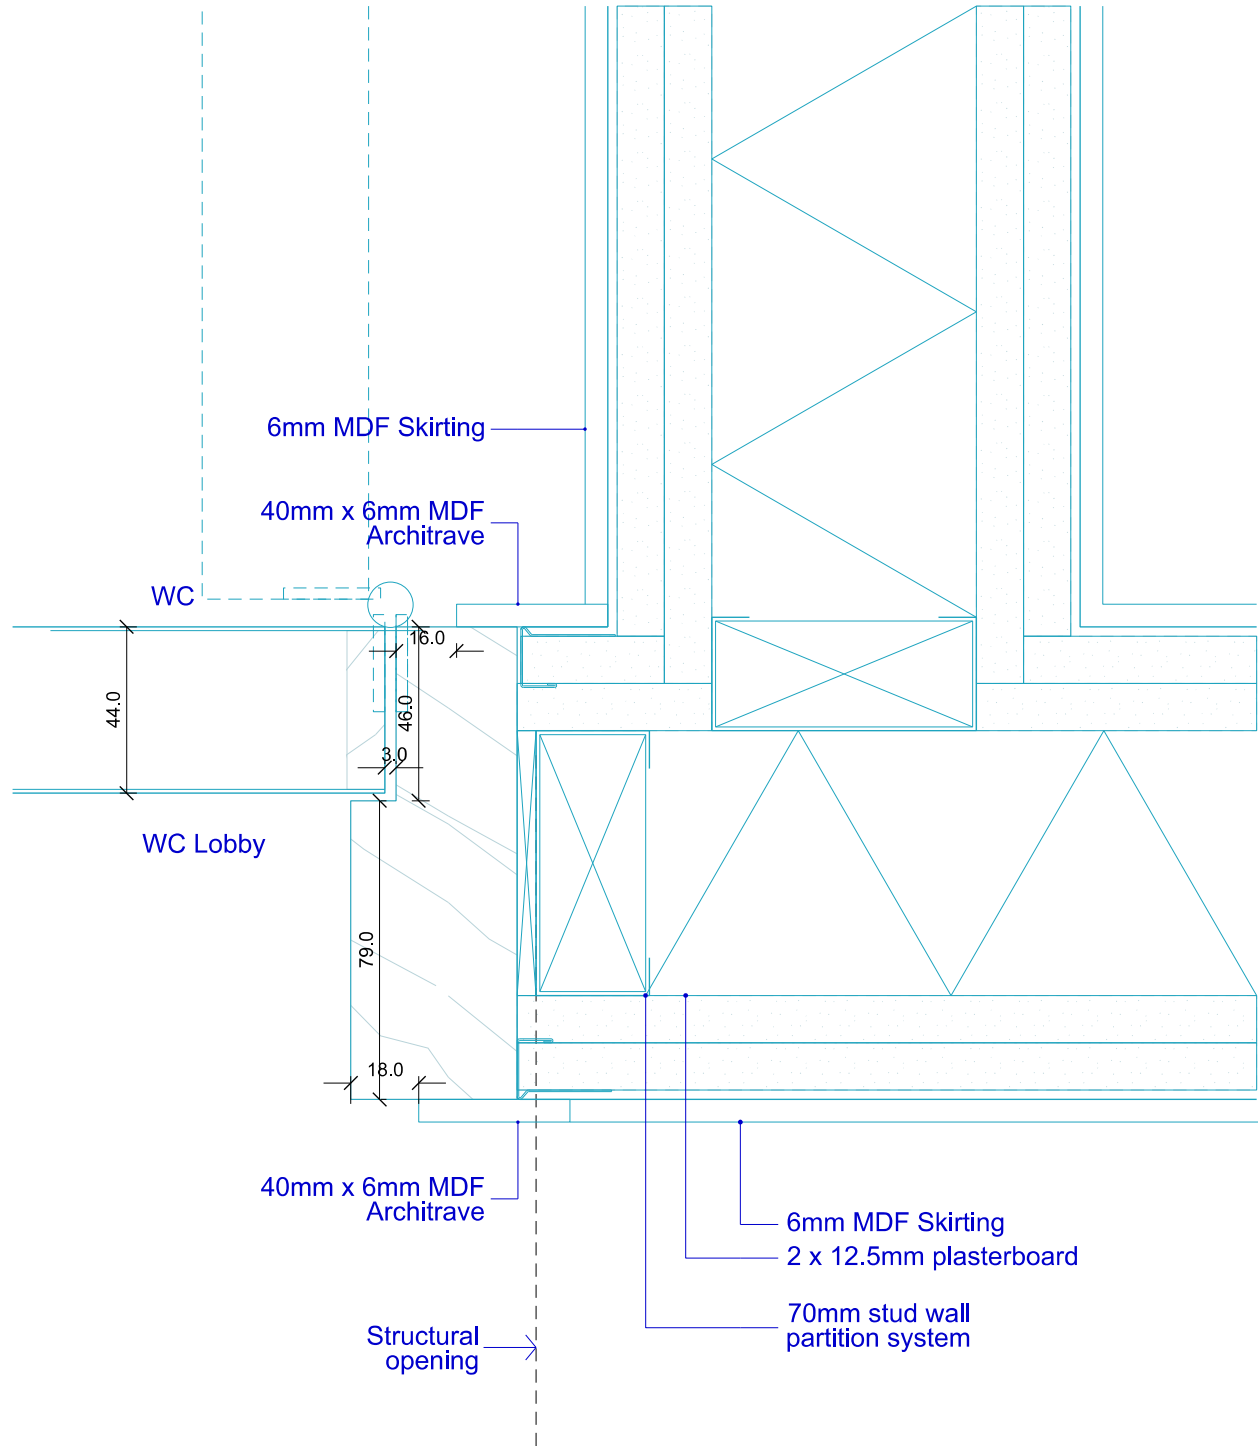

WC Door Plan detail

02 710-44005

DO NOT SCALE FROM THIS DRAWING. CONTRACTOR TO CHECK ALL DIMENSIONS ON SITE.
ANY DISCREPANCIES TO BE REPORTED TO THE ARCHITECT IMMEDIATELY.

NOTES

REVISIONS	REV	DATE	DESCRIPTION
	T1	07.02.22	STAGE 04 ISSUE
	T2	06.04.22	STAGE 04 UPDATE
	PL128	06.22	PLANNING CONDITION ISSUE
	PL201	07.22	PLANNING CONDITIONS ISSUE

COPYRIGHT MICA ARCHITECTS LTD ©

NORFOLK HOUSE
13 Southampton Place

MICA

123 Camden High Street London NW1 7JR
T: 020 7284 1727 F: 020 7267 7826
Info@micaarchitects.com www.micaarchitects.com

PLANNING

TITLE		REV				
Proposed internal door details		PL2				
Full Height WC Door						
CHECKED	DRAWN	SCALE	SIZE	REV DATE		
GM	RM	1:2	A3	01.07.22		