


Head Detail

01 710-44006

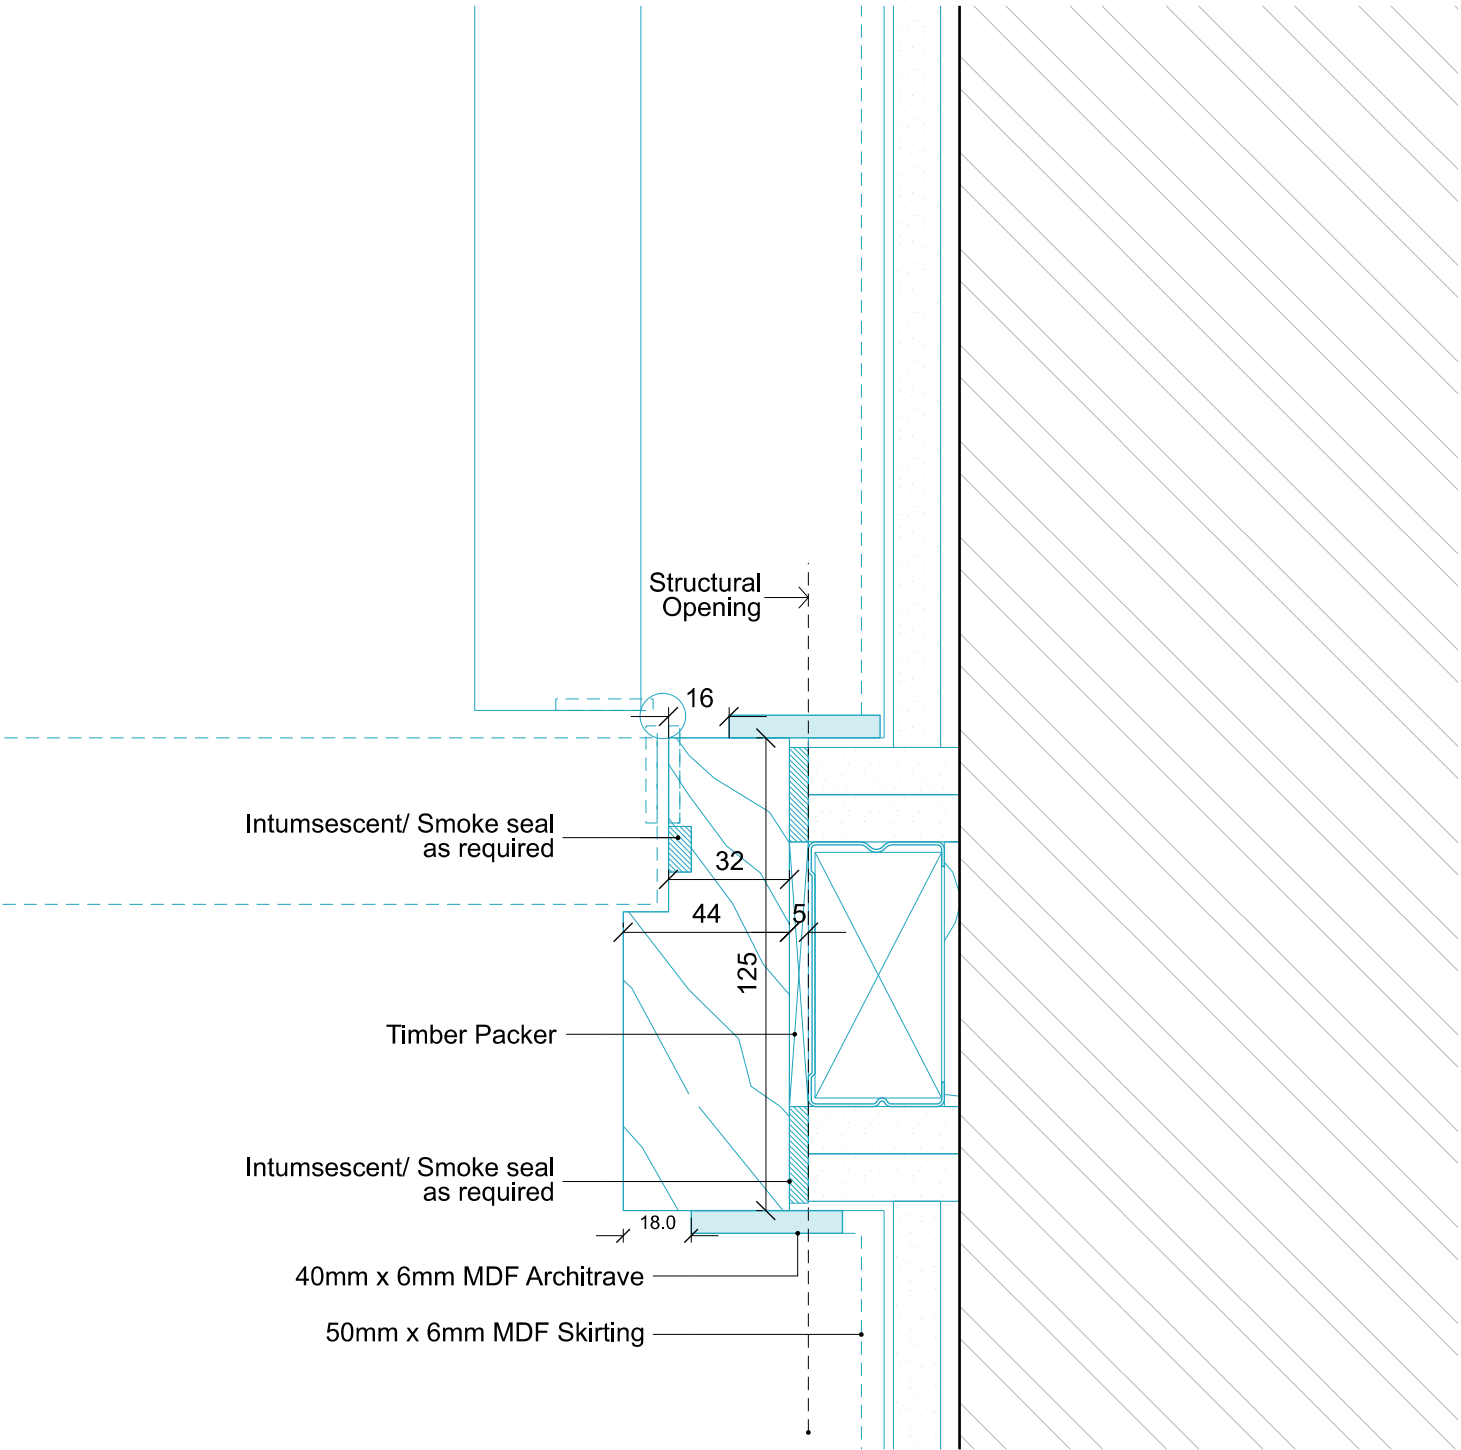

Plan detail

02 710-44006

DO NOT SCALE FROM THIS DRAWING. CONTRACTOR TO CHECK ALL DIMENSIONS ON SITE. ANY DISCREPANCIES TO BE REPORTED TO THE ARCHITECT IMMEDIATELY.

NOTES

REVISIONS	REV	DATE	DESCRIPTION
	PL128	06.22	PLANNING CONDITIONS ISSUE
	PL201	07.22	PLANNING CONDITIONS ISSUE

COPYRIGHT MICA ARCHITECTS LTD ©

NORFOLK HOUSE
13 Southampton Place

MICA

123 Camden High Street London NW1 7JR
T: 020 7284 1727 F: 020 7267 7626
Info@micaarchitects.com www.micaarchitects.com

PLANNING

TITLE		REV				
Proposed internal door details New door and Stud Partition						
CHECKED	DRAWN	SCALE	SIZE	REV	DATE	
GM	RM	1:2	A3		01.07.22	