


Internal Elevation - Office Lobby

03 710-19401

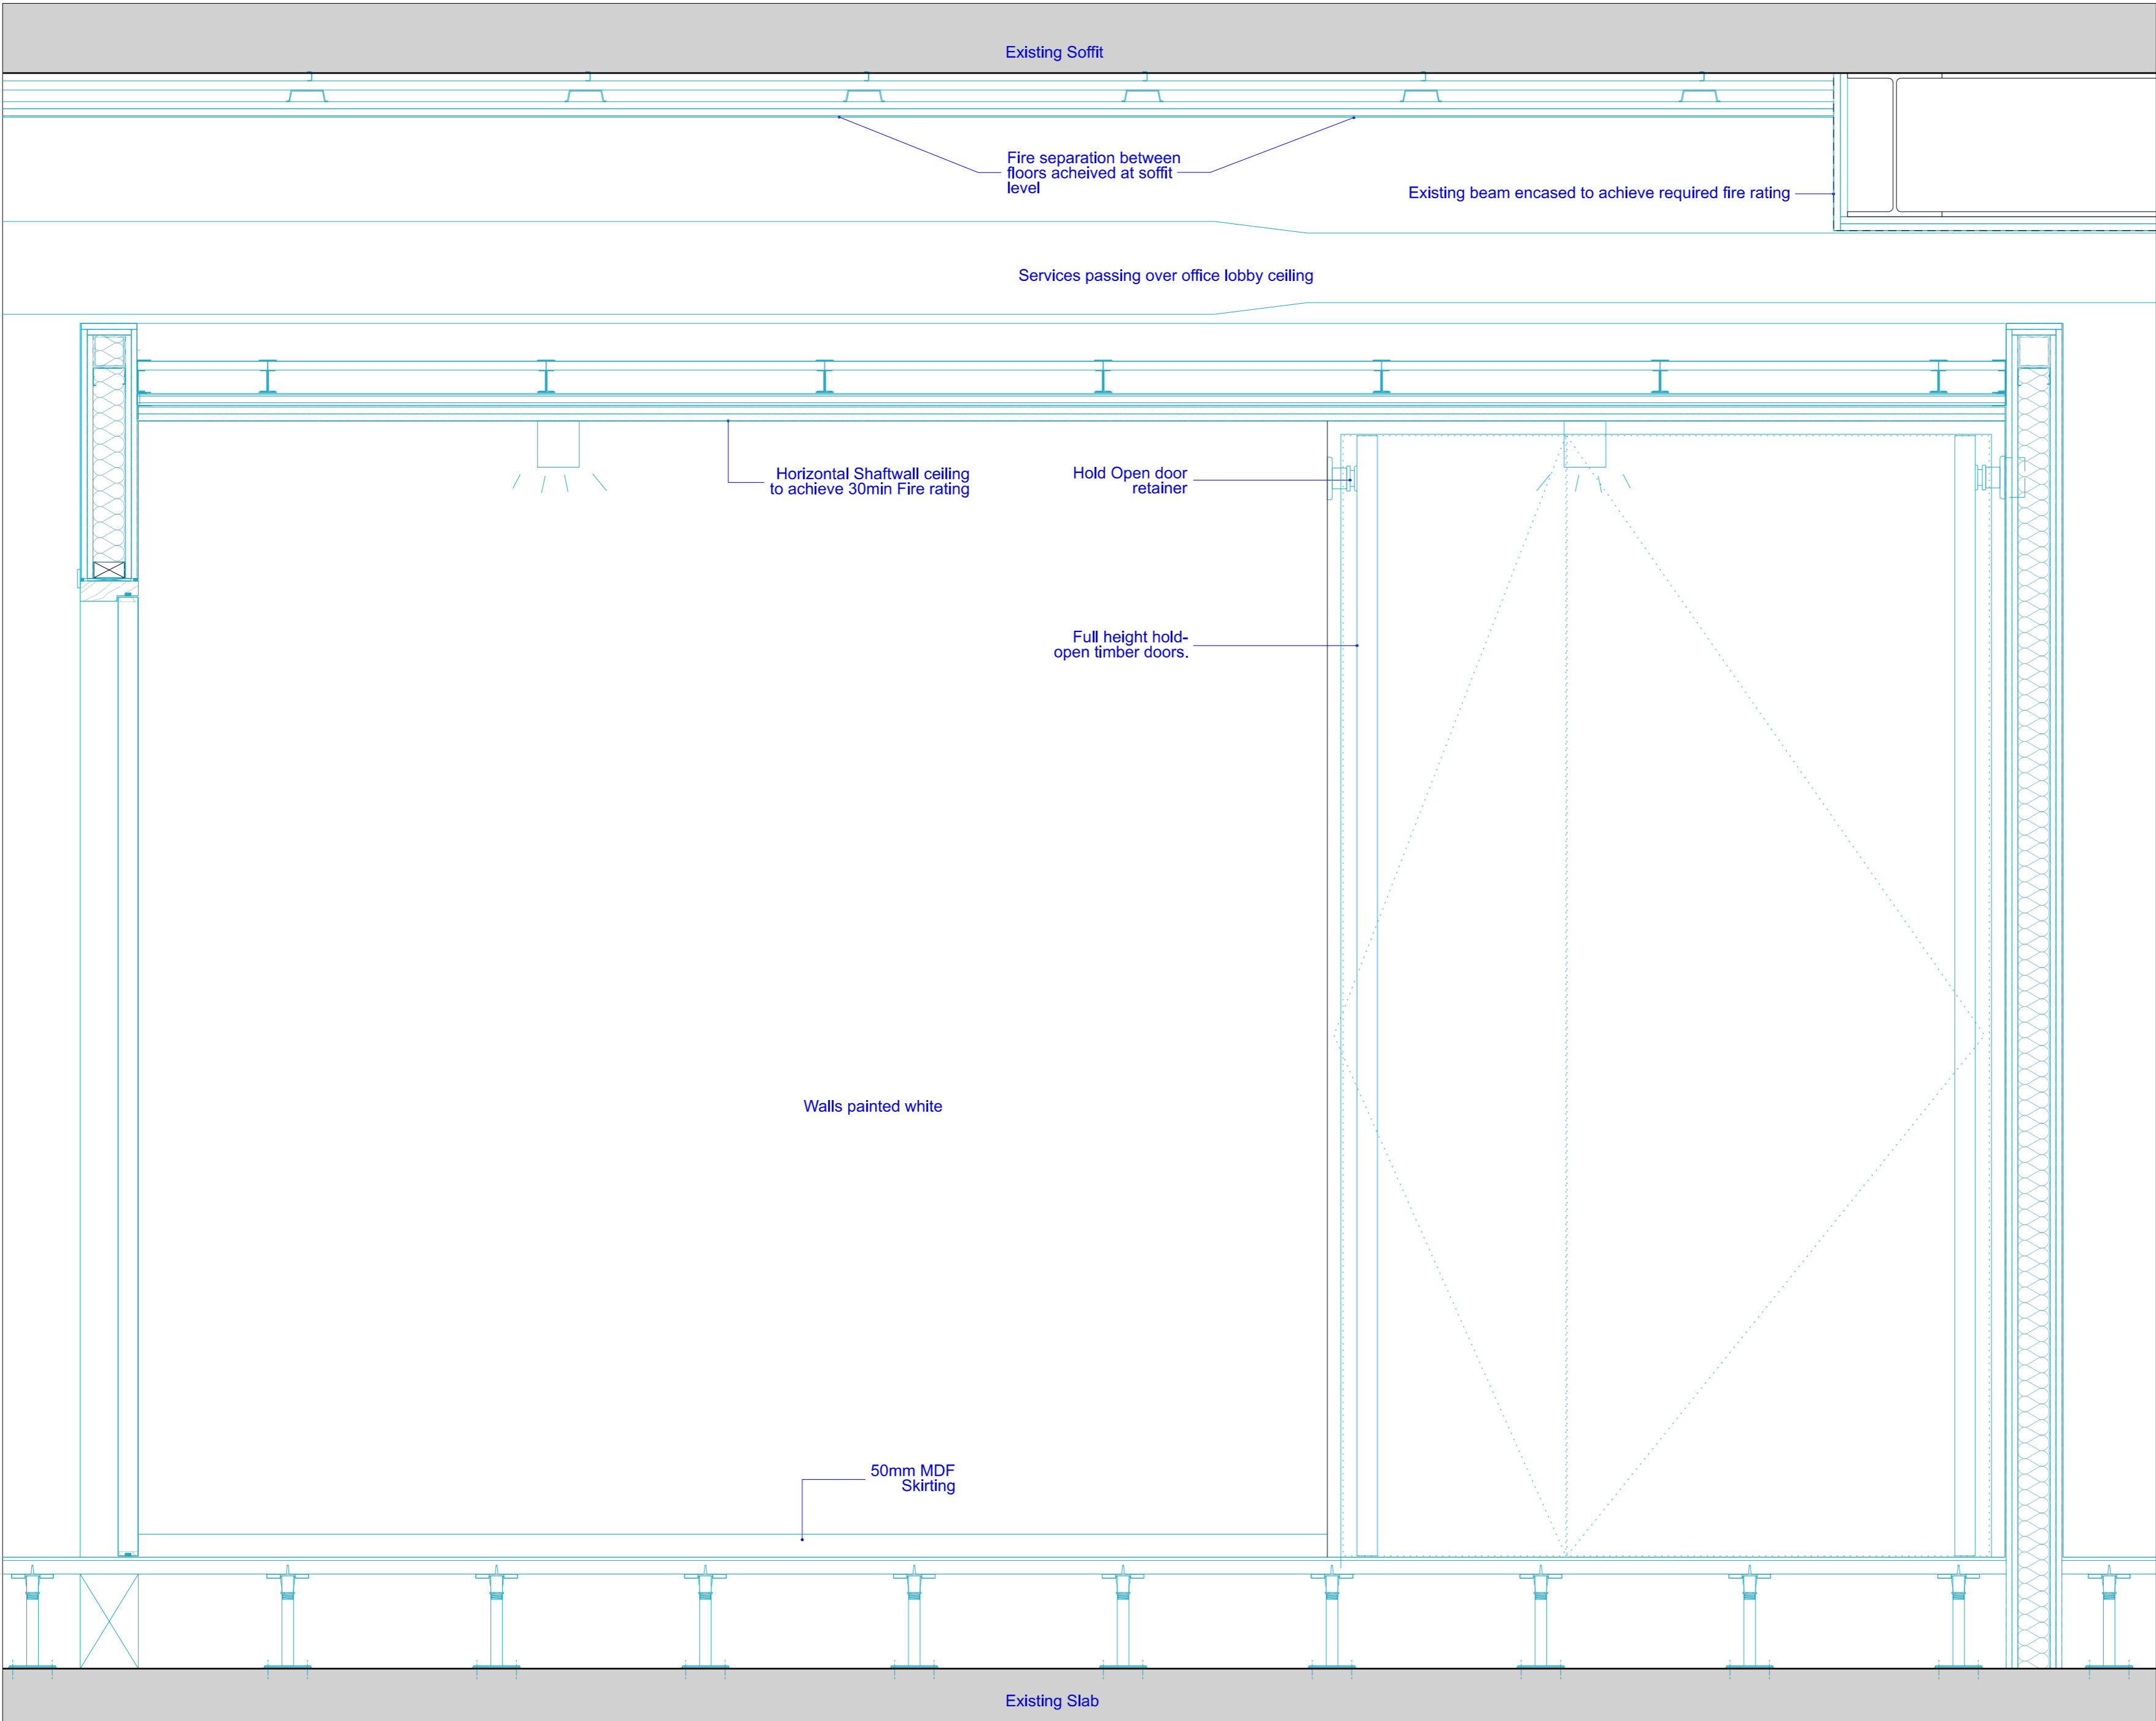

Internal Elevation - Office Lobby

04 710-19401

NOTES
DO NOT SCALE FROM THIS DRAWING.
CONTRACTOR TO CHECK ALL DIMENSIONS ON SITE.
ANY DISCREPANCIES TO BE REPORTED TO THE ARCHITECT IMMEDIATELY.
COPYRIGHT MICA ARCHITECTS LTD ©

— Proposed
— Existing

REVISIONS			
REV	DATE	DESCRIPTION	
PL2	01.07.22	PLANNING CONDITIONS ISSUE	
PL1	28.06.22	PLANNING CONDITIONS ISSUE	

KEY PLAN

STATUS
PLANNING

MICA			
123 Camden High Street London NW1 7JR T: 020 7284 1727 F: 020 7267 7826 info@micaarchitects.com www.micaarchitects.com			
JOB			
Norfolk House 13 Southampton Place Holborn			
TITLE			
Proposed Internal Room Setting Out Stair and Office lobby			
JOB #			
710-MICA-NH-ZZ-DR-A-19401 PL2			
CHECKED	DRAWN	SCALE	SIZE
GM	RM	1:25	A1
REV	DATE	REV	DATE
	01.07.22		