


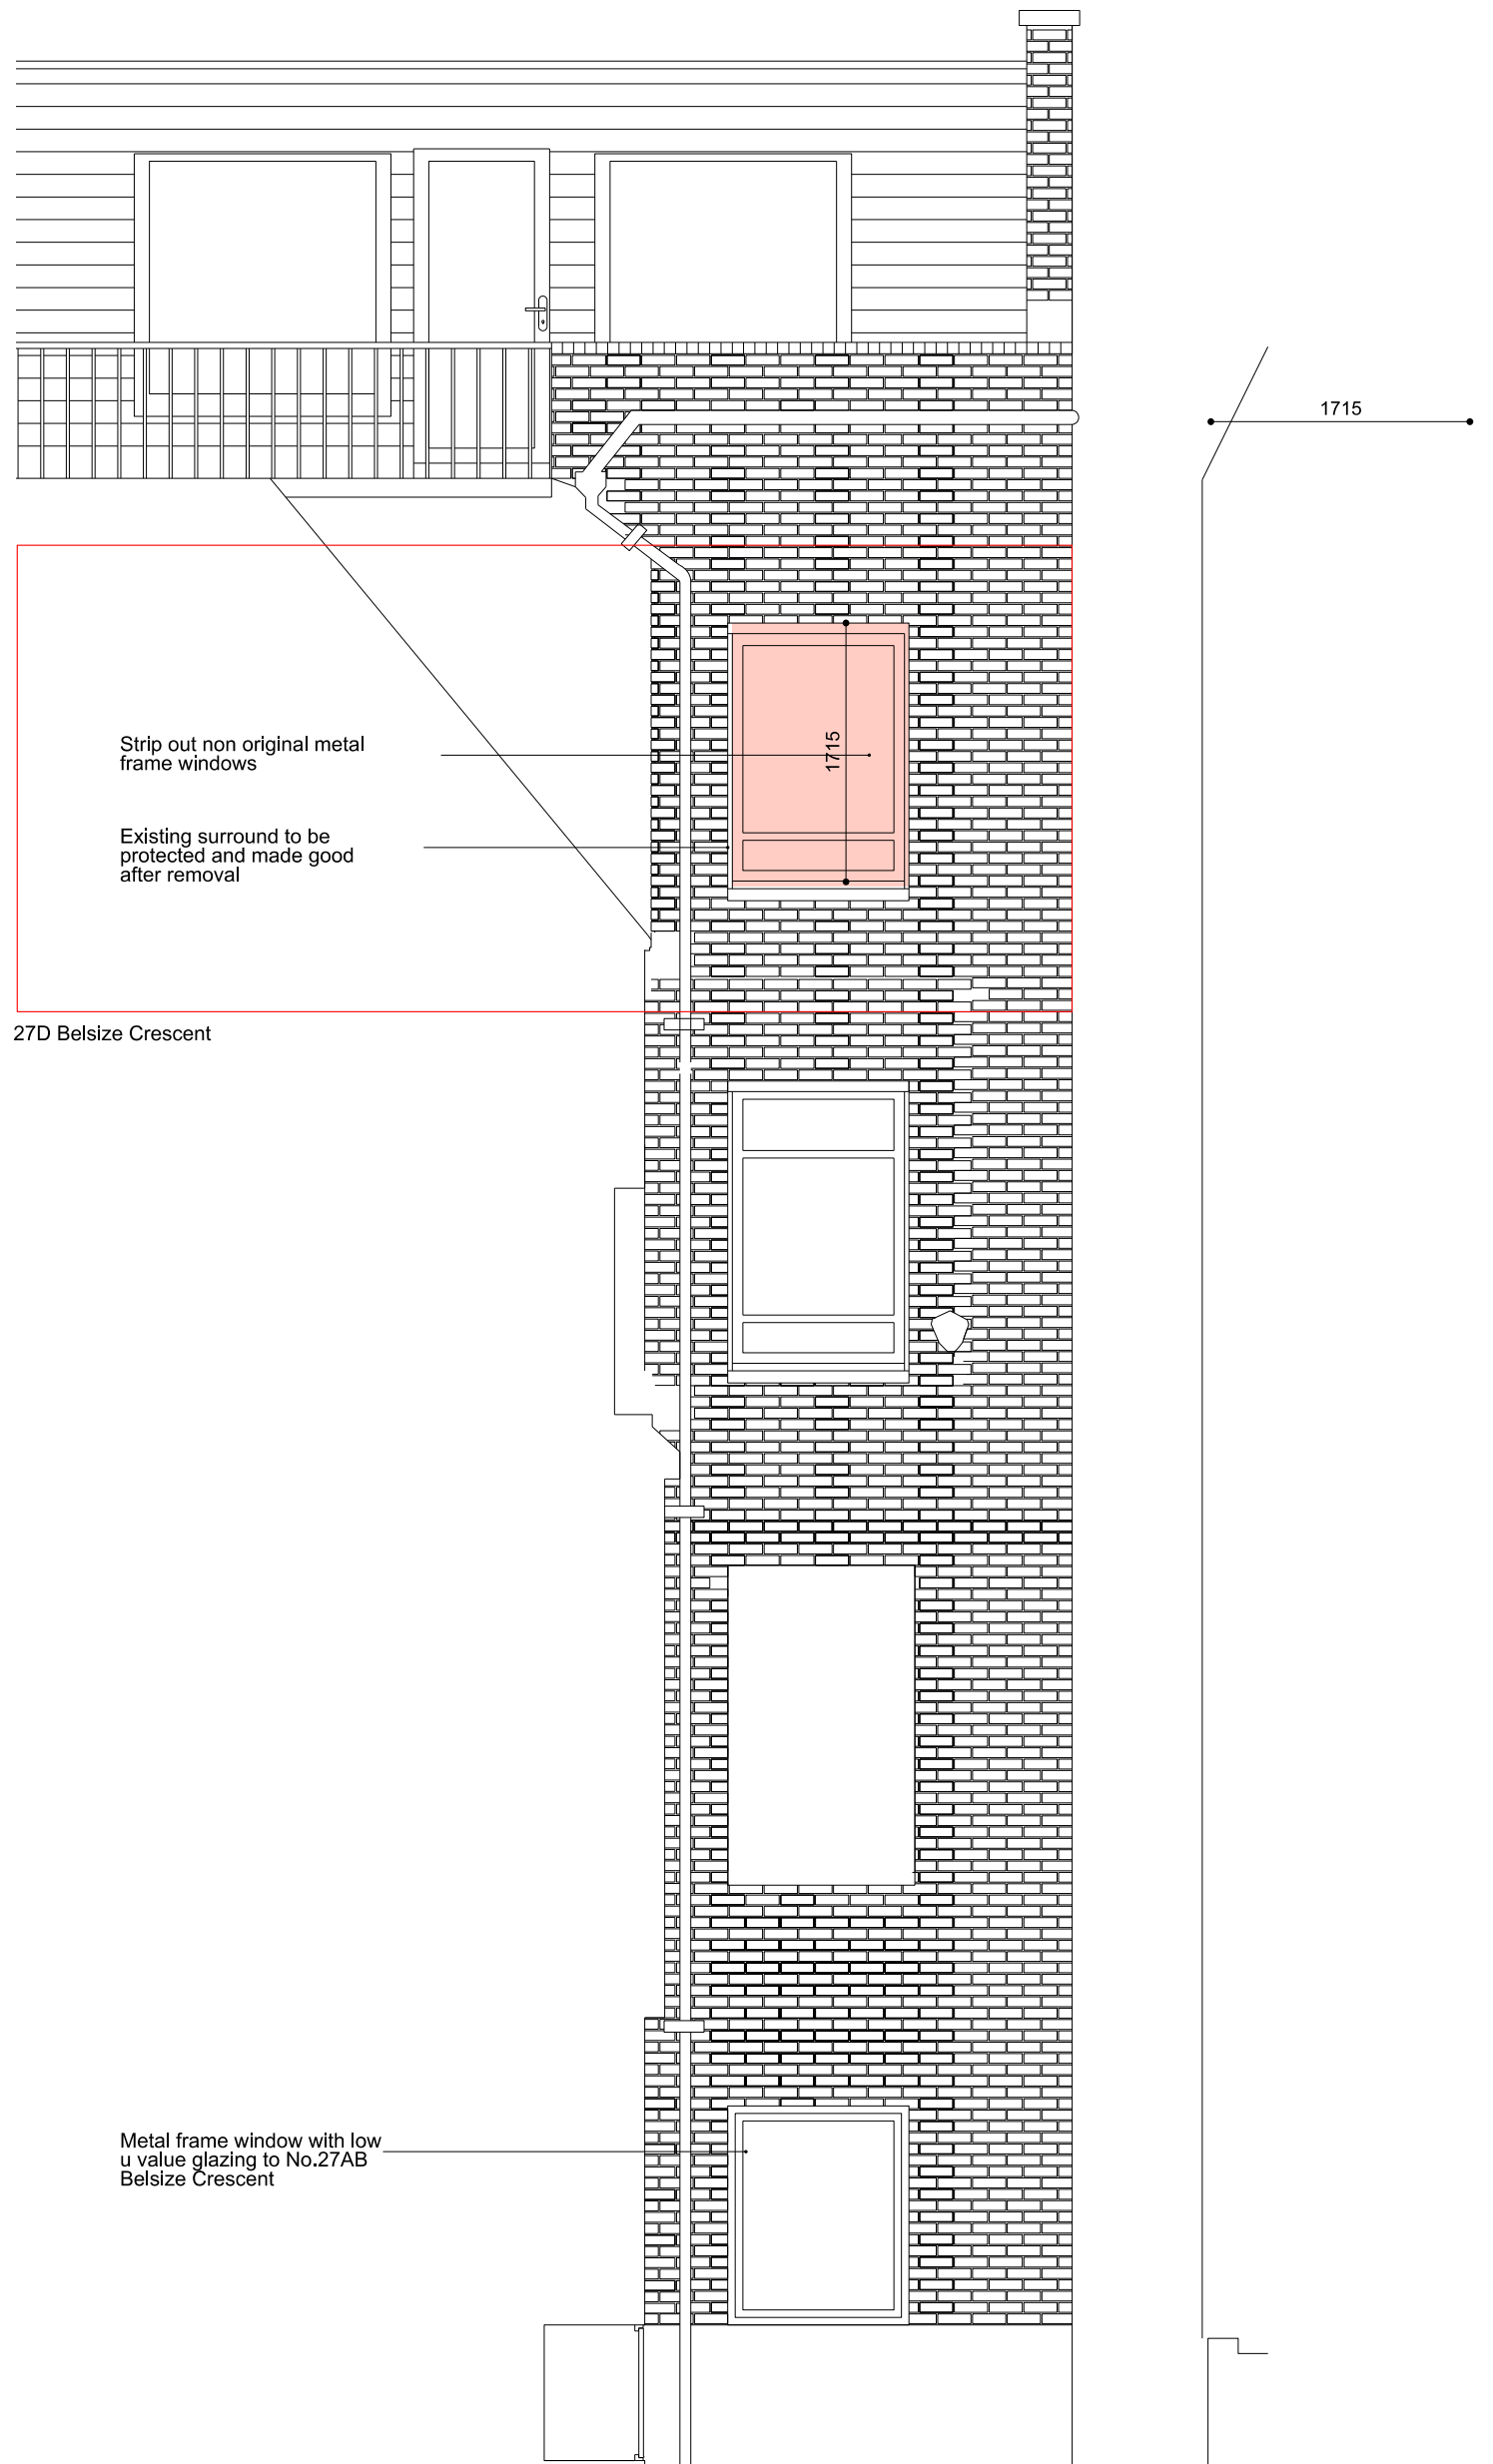

Existing Rear Elevation

- Extent of Site
- Existing context
- Proposed demolition

Scale: 0 0.5 1 1.5 2m

PLANNING Issue

27D Belsize Cresent, NW3 5QY
Existing Rear Elevation

David Leech architect
Studio B208, Lighthouse Studios,
89a Shacklewell Lane, London E8 EB.
075 15253260 office@david-leech.co.uk

Scale Date Drwg
1:100 @ A3 June 2022 034_L05_002_P1
1:50 @ A1